



**contiguous front elevation 1:100.**

fibreglass roofing membrane to new dormer roof  
 plaster finish to match same  
 pvc double glazed window

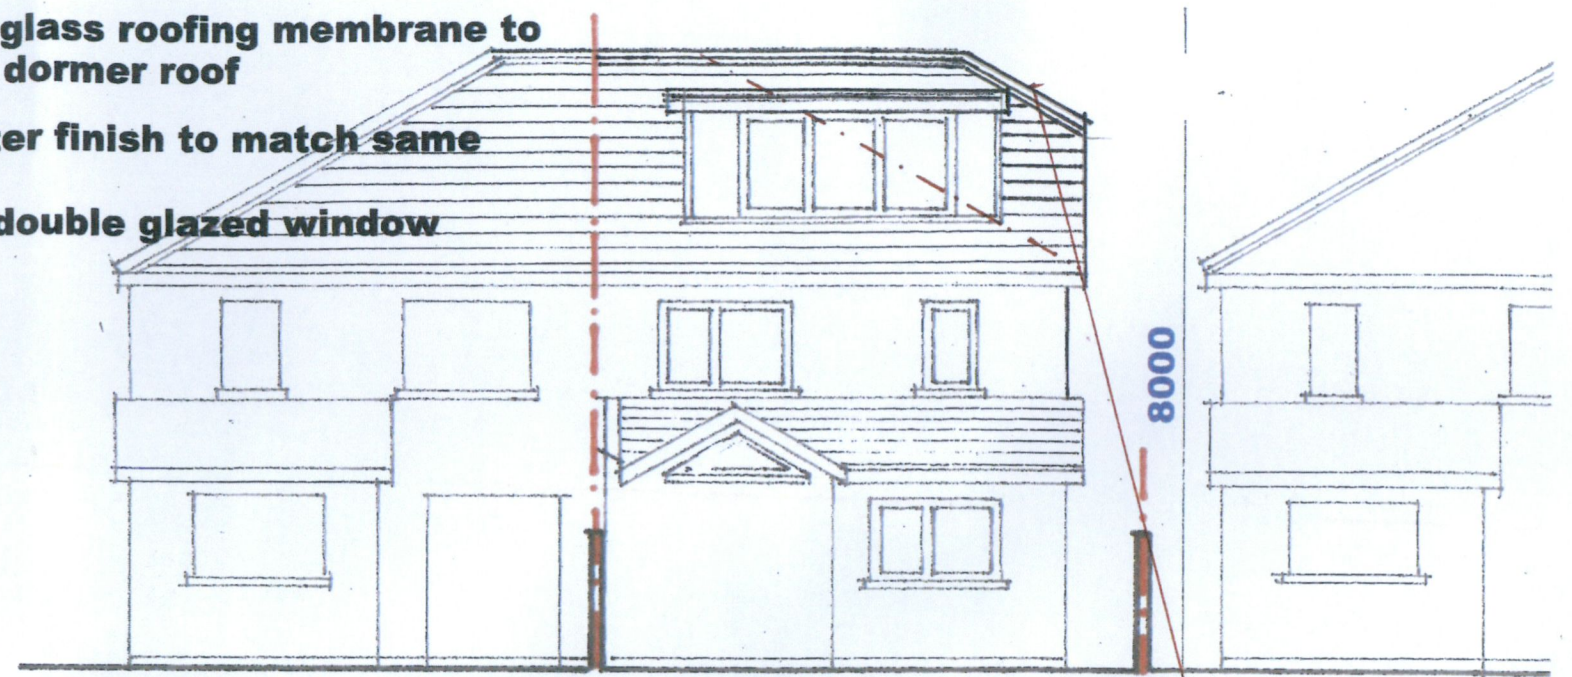


**contiguous rear elevation 1:100.**

as per your request for additional information dated 19/10/22  
 see amended elevations showing a dutch hip end profile replacing  
 the proposed full gable end profile.

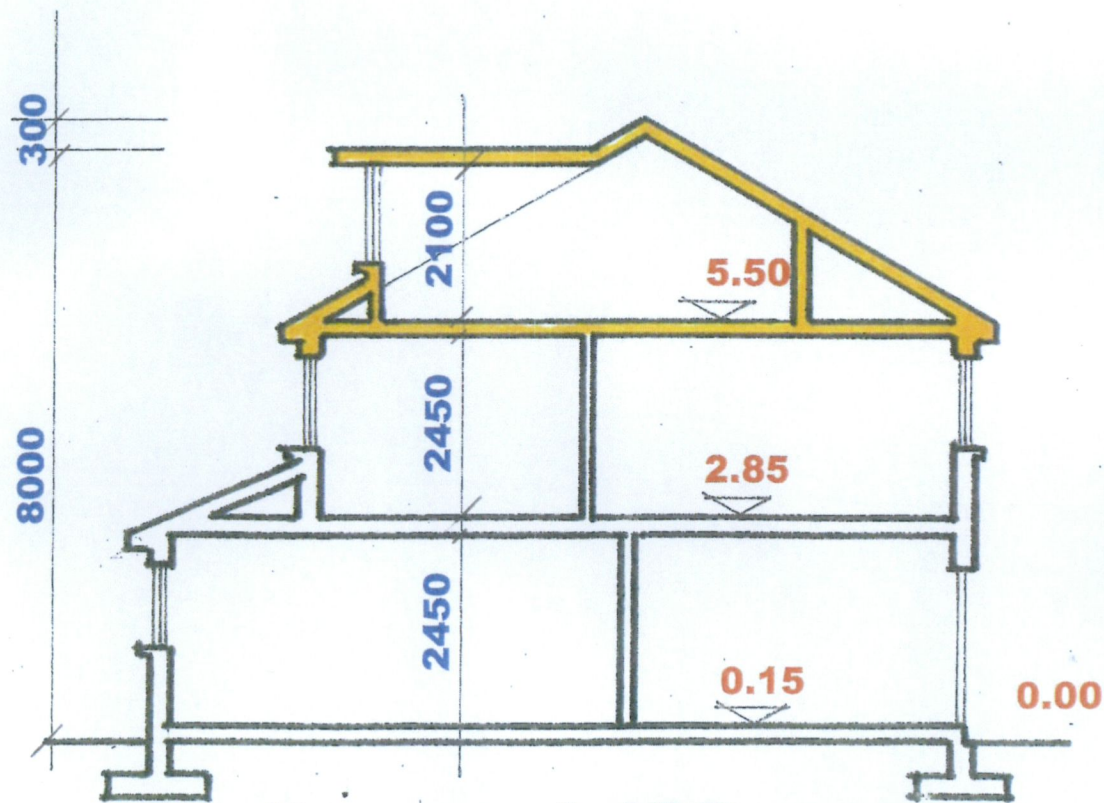

**section a.a 1:100**

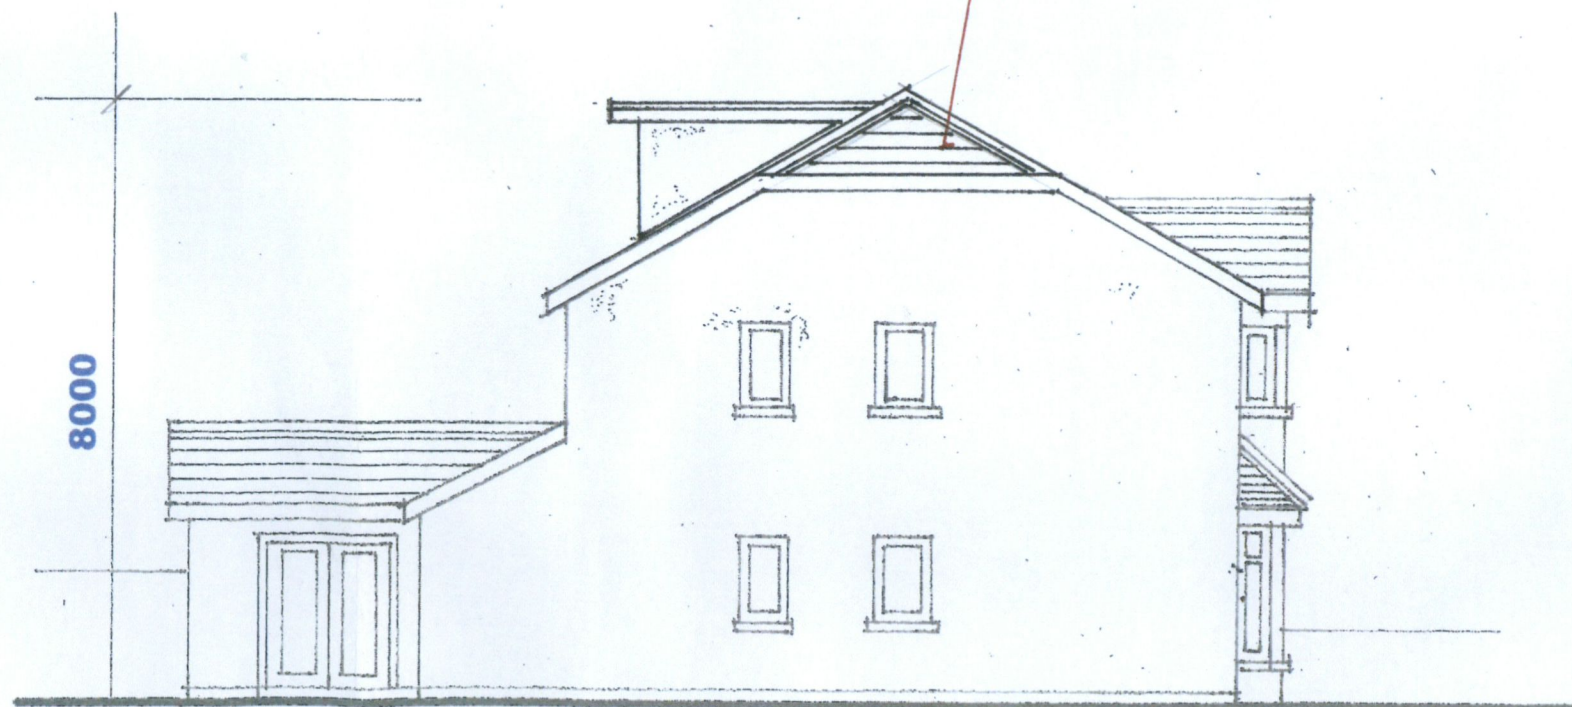

**side elevation 1:100.**

**mhm**design.086.8464108.  
 architectural and planning consultants,  
 clearview,ballykea road,loughshinny,  
 skerries,co dublin.