



THIS DRAWING IS PROTECTED BY COPYRIGHT AND MAY NOT BE COPIED OR REPRODUCED WITHOUT THE WRITTEN CONSENT OF PROJECT DESIGN ARCHITECTS. UNLESS OTHERWISE SPECIFIED, ALL DIMENSIONS AND DATA TO BE CHECKED.

Colour Chart:

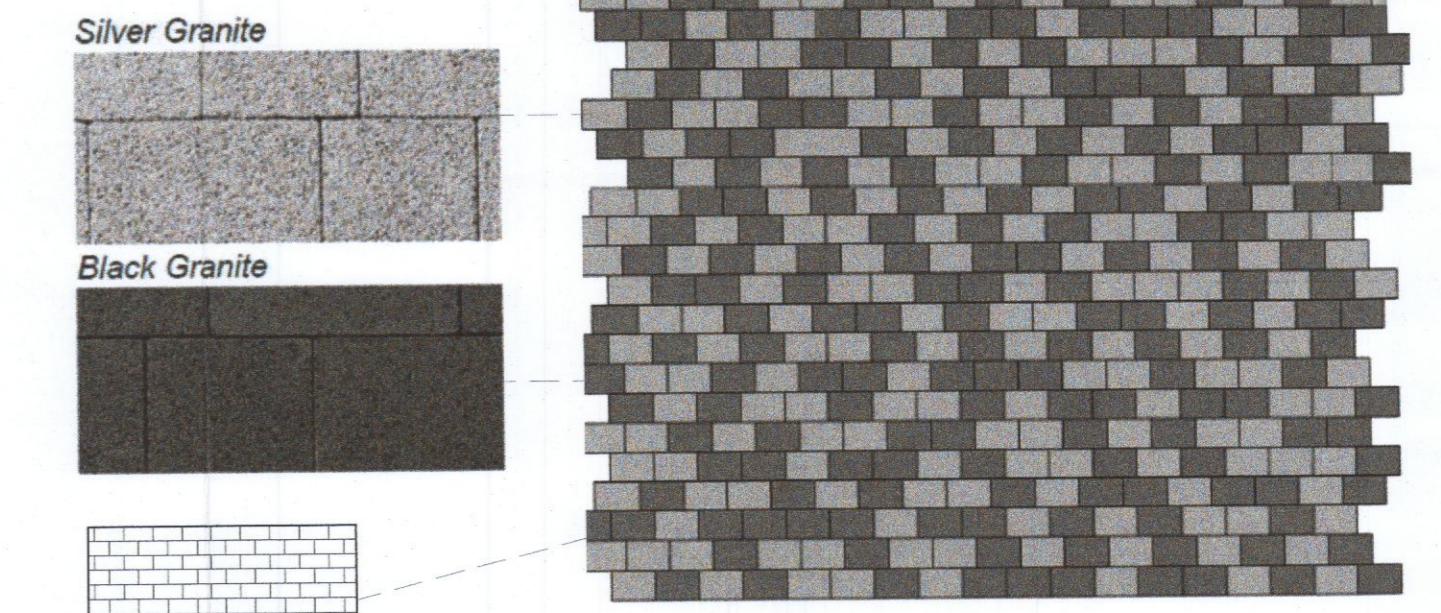

NEW PAVING PATTERN

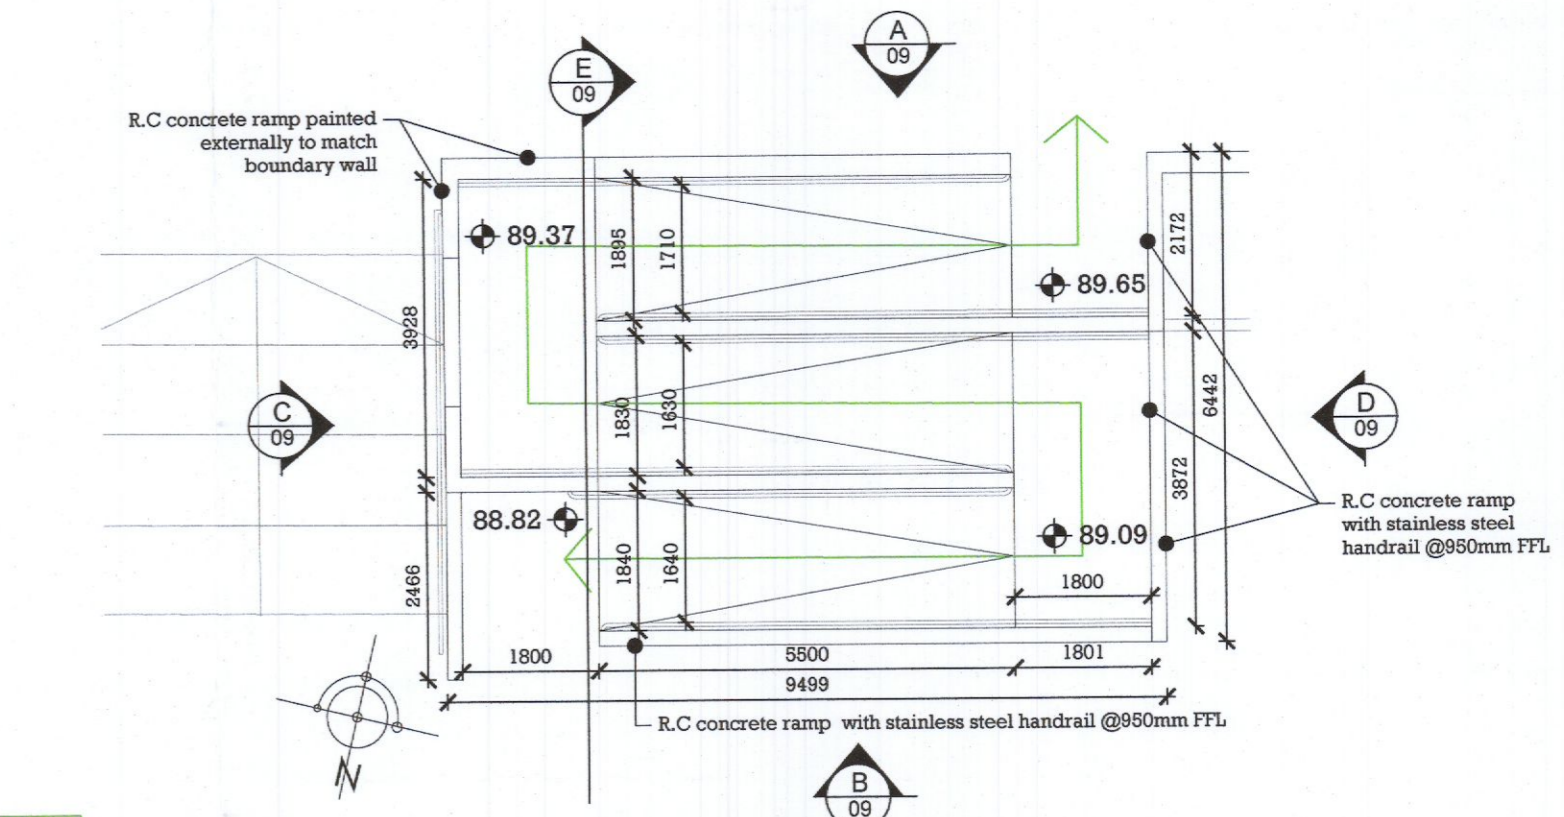

PLAN-NEW ACCESS RAMP (Mayberry Road)
Scale 1:100 @A1


Mayberry Road Elevation A
Scale 1:100 @A1

Car Park Elevation B
Scale 1:100 @A1

Stairs Wall Elevation C
Scale 1:100 @A1

Car Park Elevation D
Scale 1:100 @A1

Section Elevation E
Scale 1:100 @A1

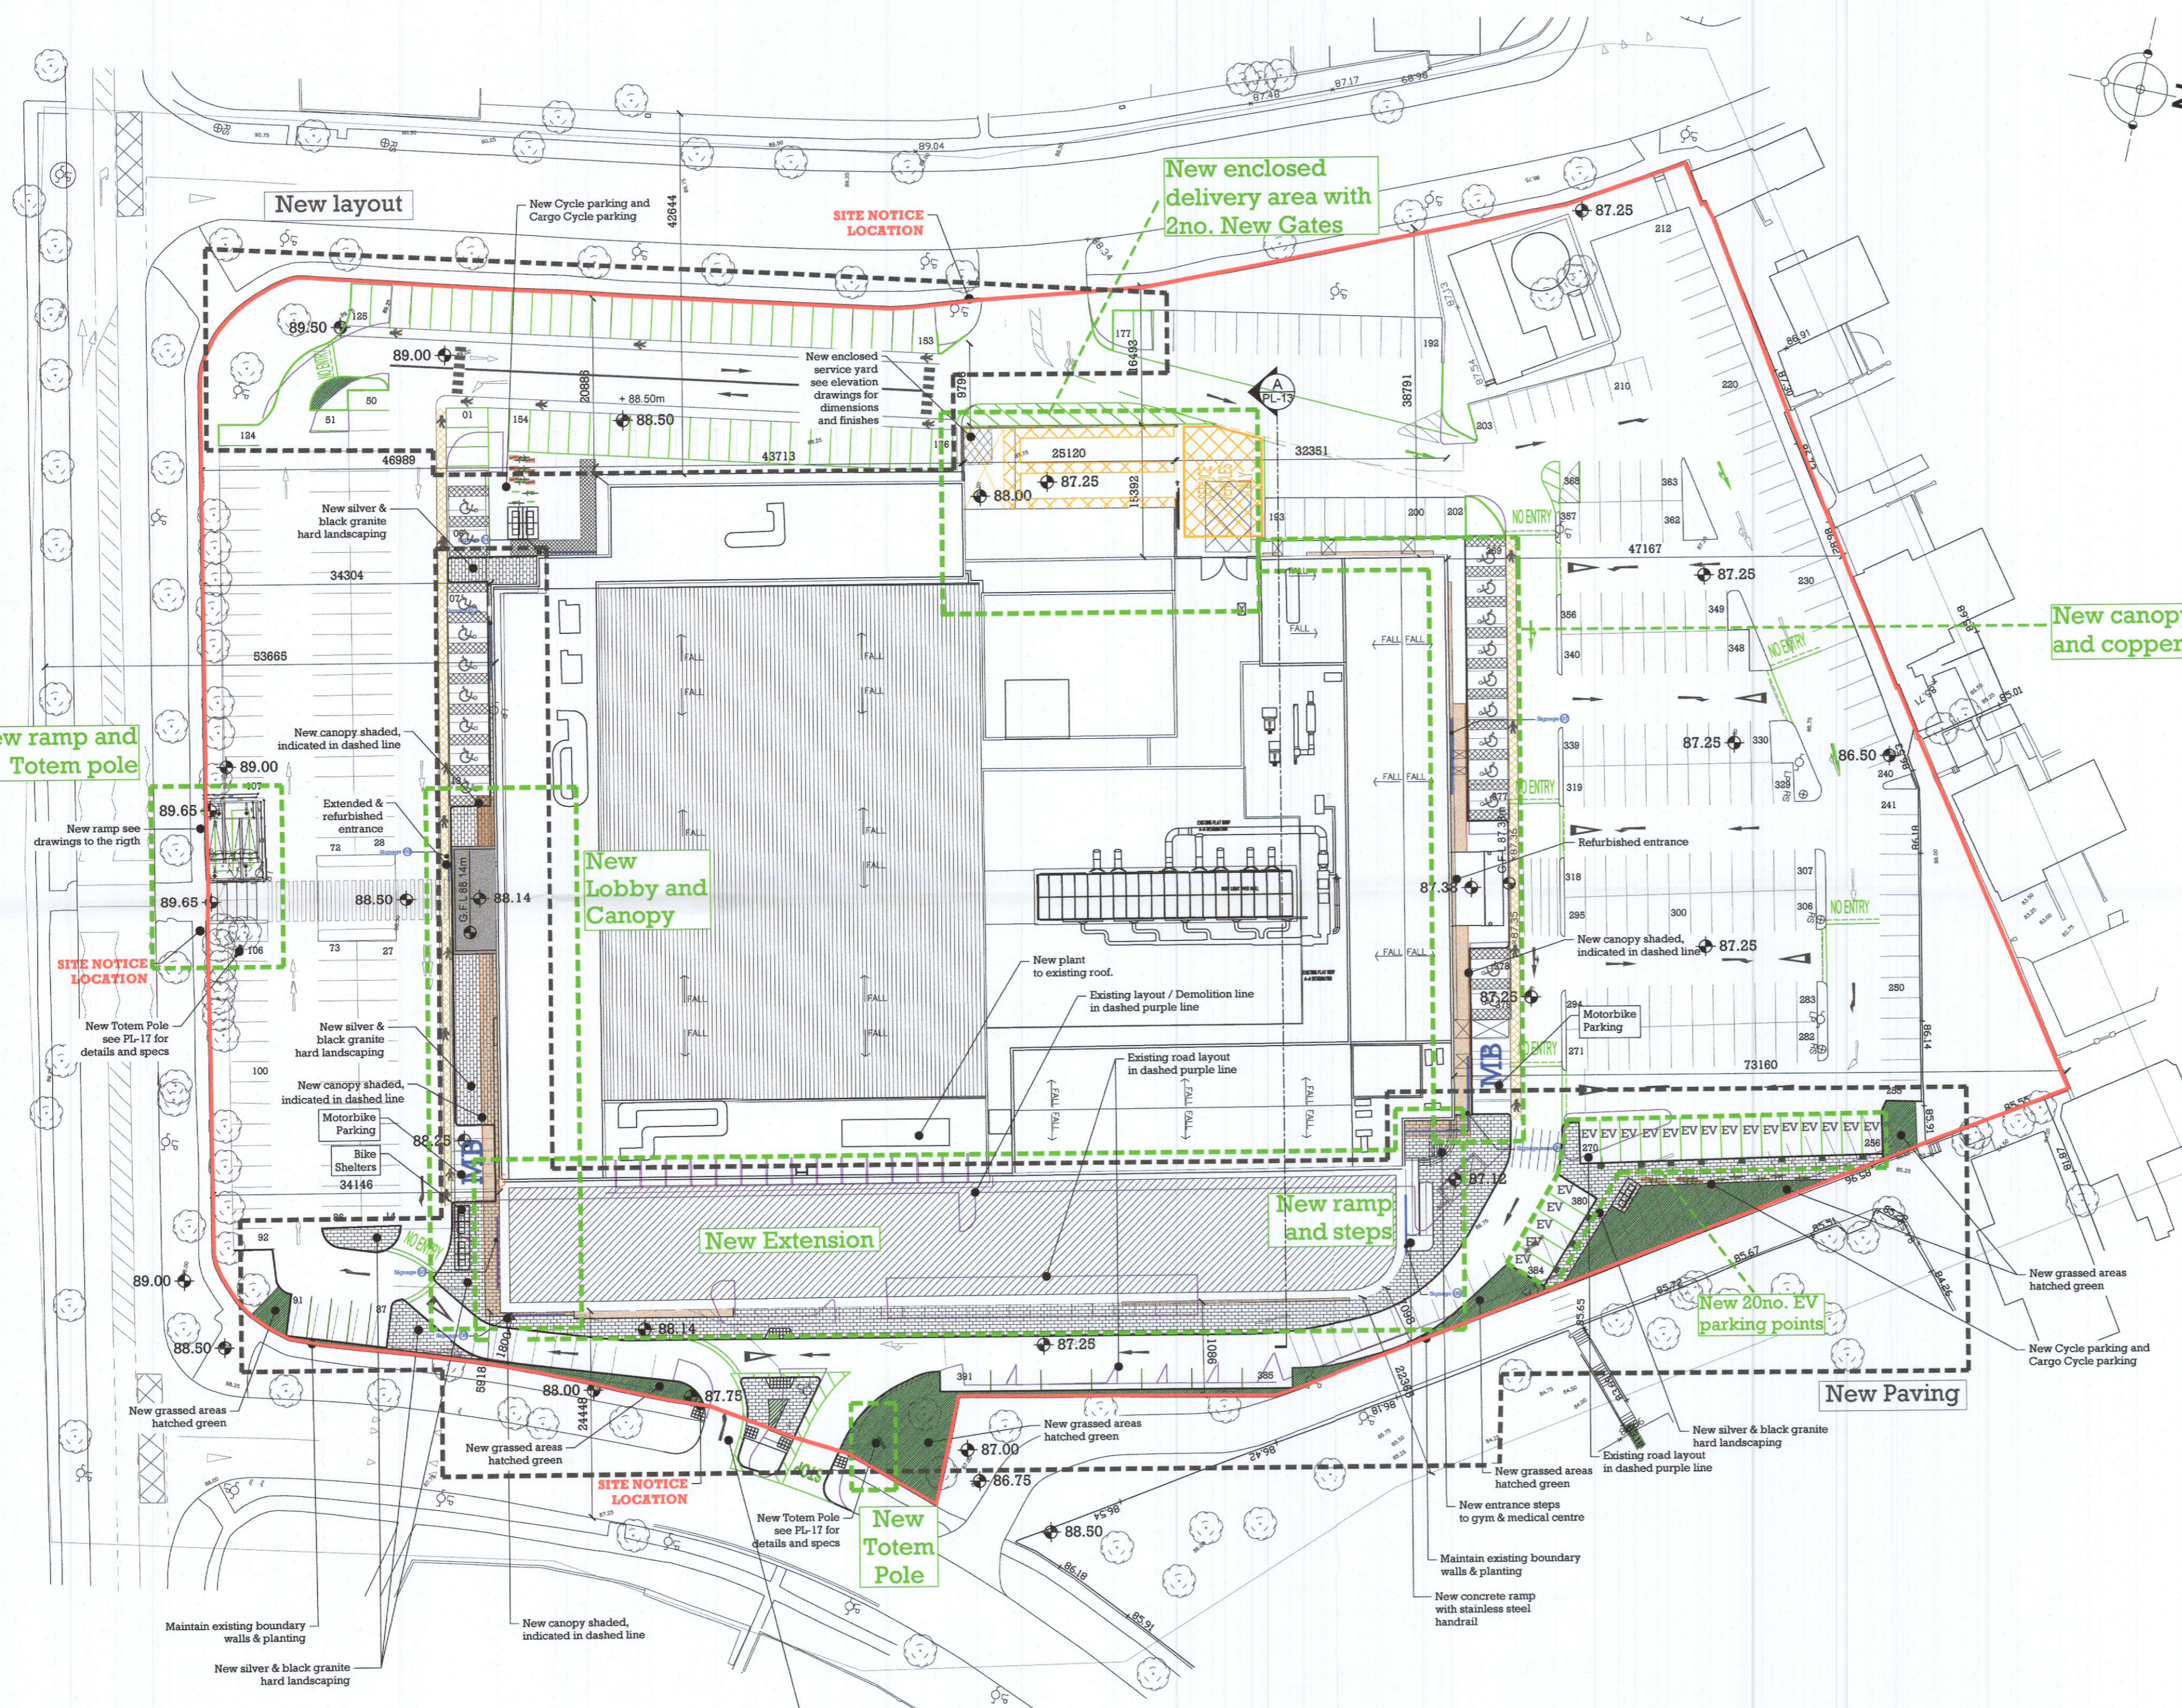

PROPOSED SITE LAYOUT
SCALE: 1:500 @ A1

Car parking spaces by 351no.

EV Car parking spaces by 20no. **EV**

Disable Car parking spaces by 20no. **♿**

Motorbike parking spaces by 12no. **MB**

5 No. Bike shelters to provide space for 50 No. bikes

9 Sheffield stands for Bike Parking for 18 No. bikes

5 Sheffield stands for Cargo Bike Parking for 10 No. bikes

PLANNING

20/10/2022	Car Parking layout revised as per RFI	MANUELLANZA ENNIS
22/07/2022	Car Parking layout revised	MANUELLANZA ENNIS
REV DATE	DESCRIPTION	DRAWN

Project Design Architects
Unit 1 Beech Court Business Park, Kilcoole, Co. Wicklow
Tel: 01-6572973 info@projectdesignarchitects.com

Client	Better Value Unlimited Company
Project	Kilnamanagh
Title	Proposed Site Layout
Date	18.07.2022
Drawn	POS
Scale	1:500 @ A1

DS-69-PL- 09 B