


Description:
 Digital Cartographic Model (DCM)
 Publisher / Source:
 Ordnance Survey Ireland (OSi)
 Data Source / Reference:
 PRIME2
 File Format:
 Autodesk AutoCAD (DWG_R2013)
 File Name:
 v_50079990_1.dwg
 Clip Extent / Area of Interest (AOI):
 LLX,LLY= 710567.0346,719962.1781
 LRX,LRY= 710800.0346,719962.1781
 ULX,ULY= 710567.0346,720134.1781
 URX,URY= 710800.0346,720134.1781
 Projection / Spatial Reference:
 Projection= IRENET95_Irish_Transverse_Mercator
 Centre Point Coordinates:
 X,Y= 710683.5346,720048.1781
 Reference Index:
 Map Series / Map Sheets
 1:2,500 | 3514-D
 1:2,500 | 3564-B
 Data Extraction Date:
 Date= 21-Aug-2019
 Source Data Release:
 DCLMS Release V1.120.106
 Product Version:
 Version= 1.3
 License / Copyright:
 Ordnance Survey Ireland @Terms of Use apply.
 Please visit www.osi.ie/about/terms-conditions.

© Ordnance Survey Ireland, 2019
 Compiled and published by Ordnance Survey Ireland, Phoenix Park, Dublin 8, Ireland.
 Unauthorised reproduction infringes Ordnance Survey Ireland and Government of Ireland copyright.
 All rights reserved. No part of this publication may be copied, reproduced or transmitted in any form or by any means without the prior written permission of the copyright owners.
 The representation on this map of a road, track or footpath is not evidence of the existence of a right of way.
 Ordnance Survey maps never show legal property boundaries, nor do they show ownership of physical features.
 © SuirbhÉireacht Ordán is Éireann, 2019
 Arna thionscail agus arna fhoilsiú ag SuirbhÉireacht Ordán is Éireann, P.irc an Fhionnuisce, Baile Itha Cliath 8, Éire.
 S-ralonn at-irgeadh neamh-daraithe cúipcheart ShuirbhÉireacht Ordán is Éireann agus Rialtas na h-Éireann.
 Gach cead ar cosnamh. Ní ceadmhach aon chuid den fhoilseachán seo a chloicil, a ath-irgeadh nó a tharchur in aon fhoirm nó ar aon bhealach gan cead i scríbhinn roimh ré ó inÉirí an chúipchirt.
 Ní hionann bóthar, bealach nó cos na bheith ar an léarscail seo agus fianaise ar chead sli.
 Ní thaispeánann léarscail de chuid Ordán is Éireann teorann phointí dleathail de mhaoin riamh, nó inÉireacht de ghnéithe fhisiciúla.

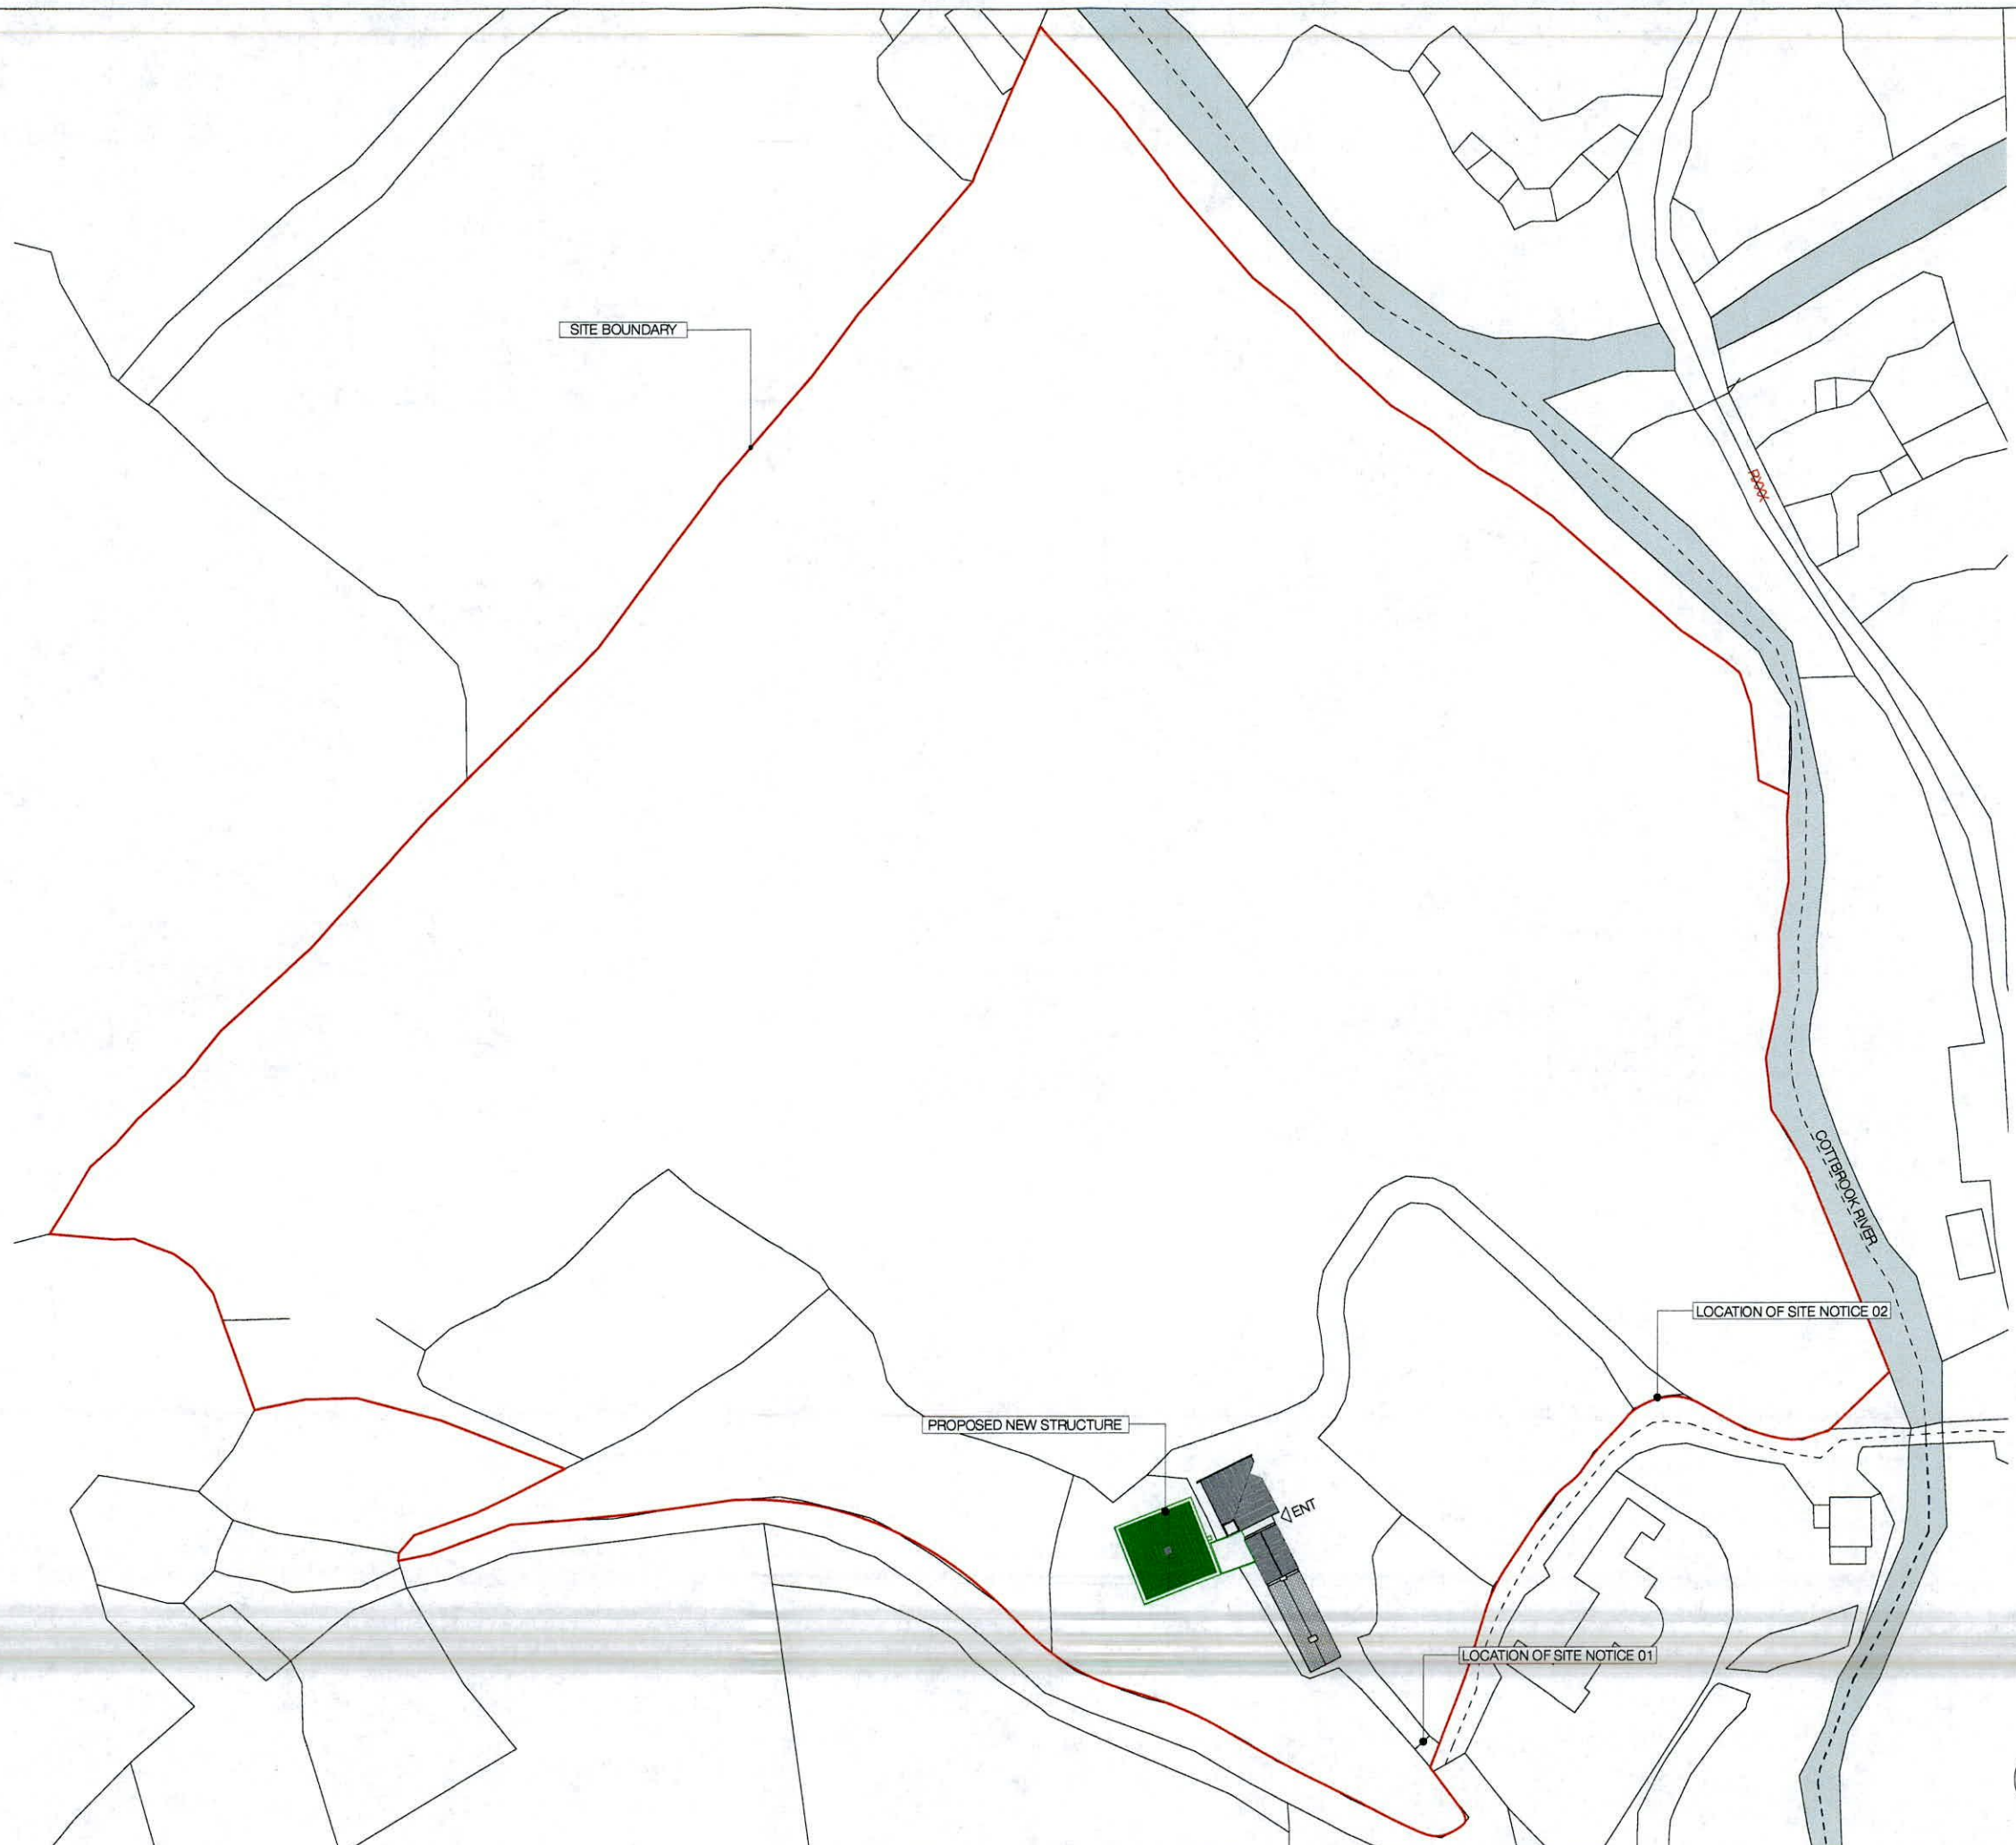

SITE LOCATION MAP SCALE 1:1000

CASTLEKELLY, BOHERNABREENA, CO. DUBLIN, D24 YY42

PLANNING APPLICATION 20/10/2022

EXTRACTION DATE 29 JULY 2021

REV 000

DWG NO 135 P 02