


Section A - Existing SCALE 1: 200

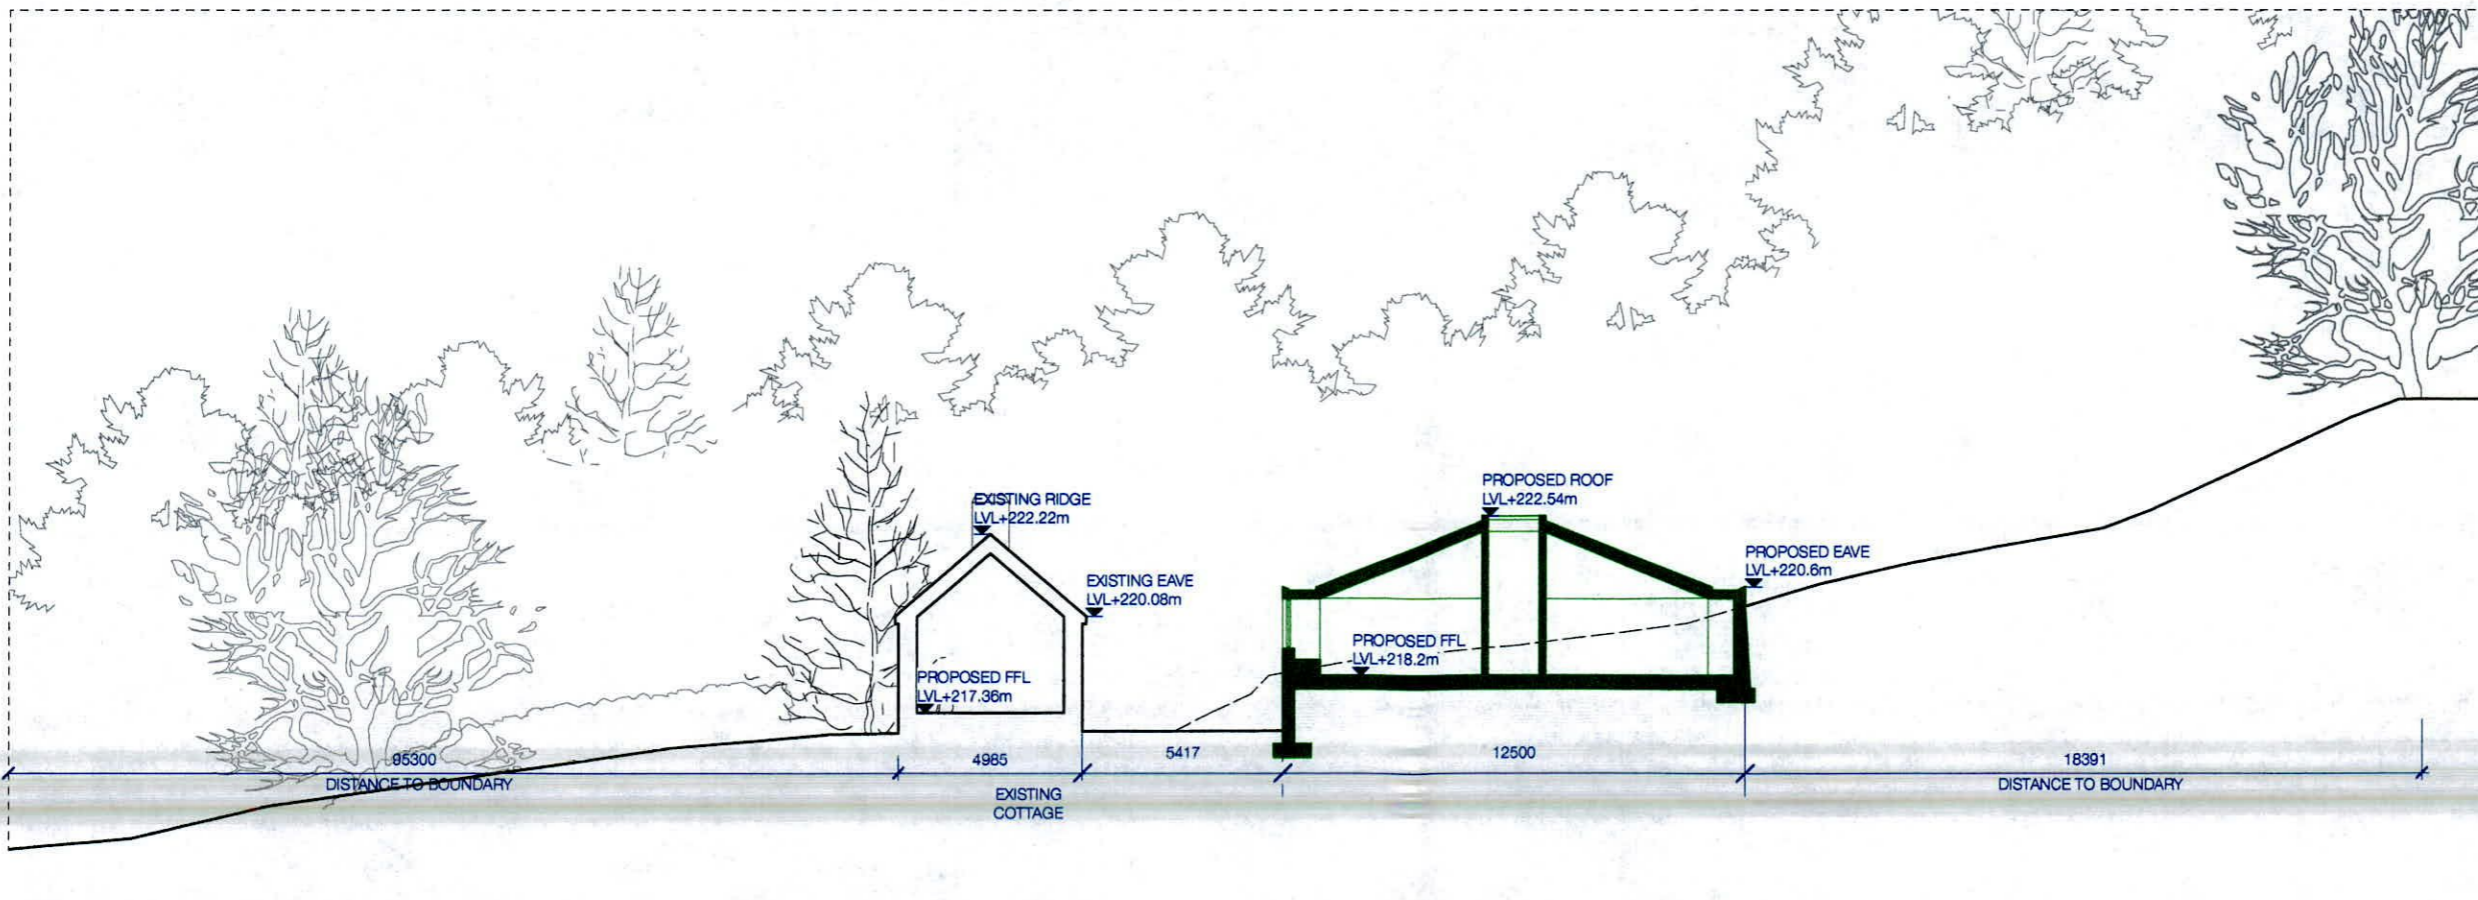

Section A - Proposed SCALE 1: 200

PROPOSED EXTENSION
  EXISTING BUILDING