


Section B - Existing SCALE 1: 200

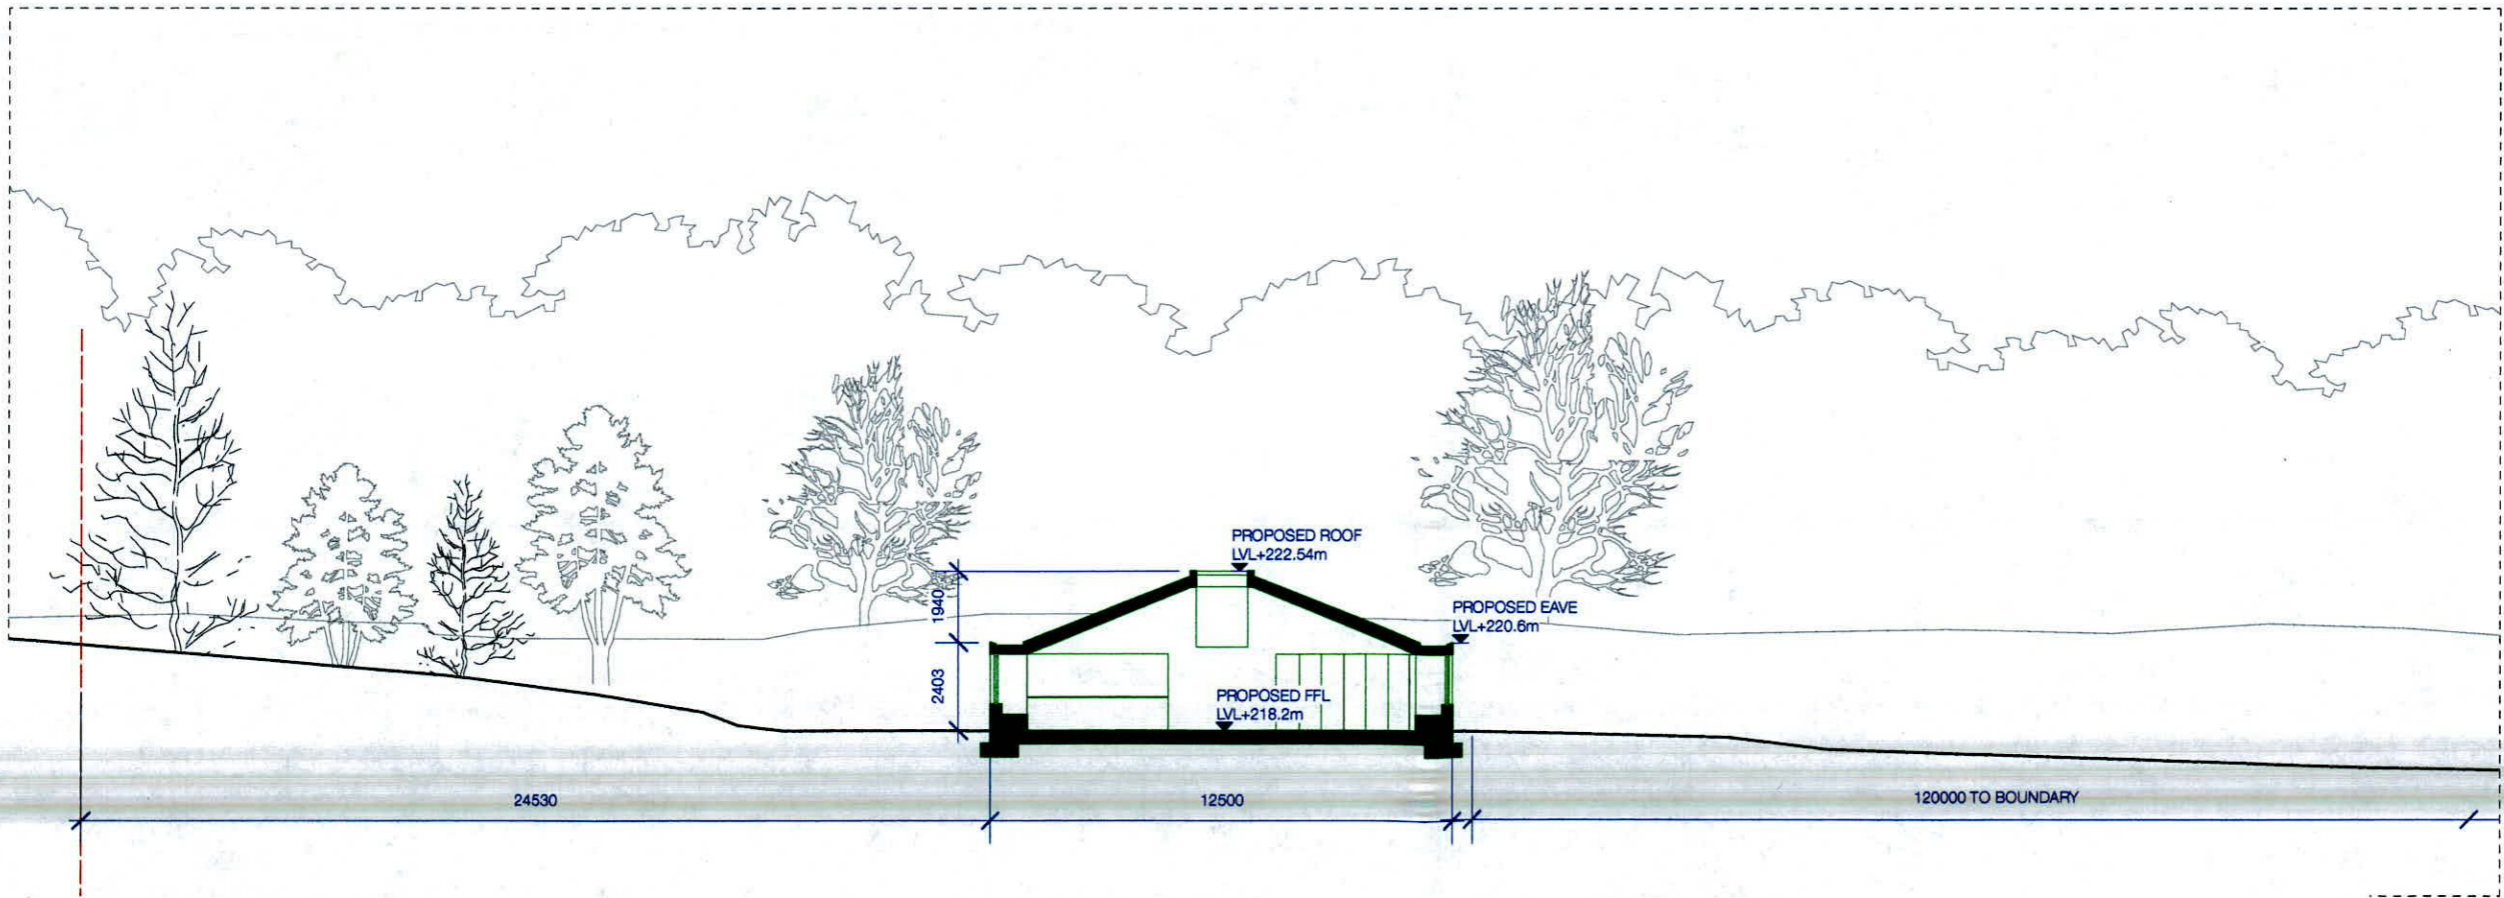

Section B - Proposed SCALE 1: 200

PROPOSED EXTENSION
 EXISTING BUILDING