


Planning Pack Map

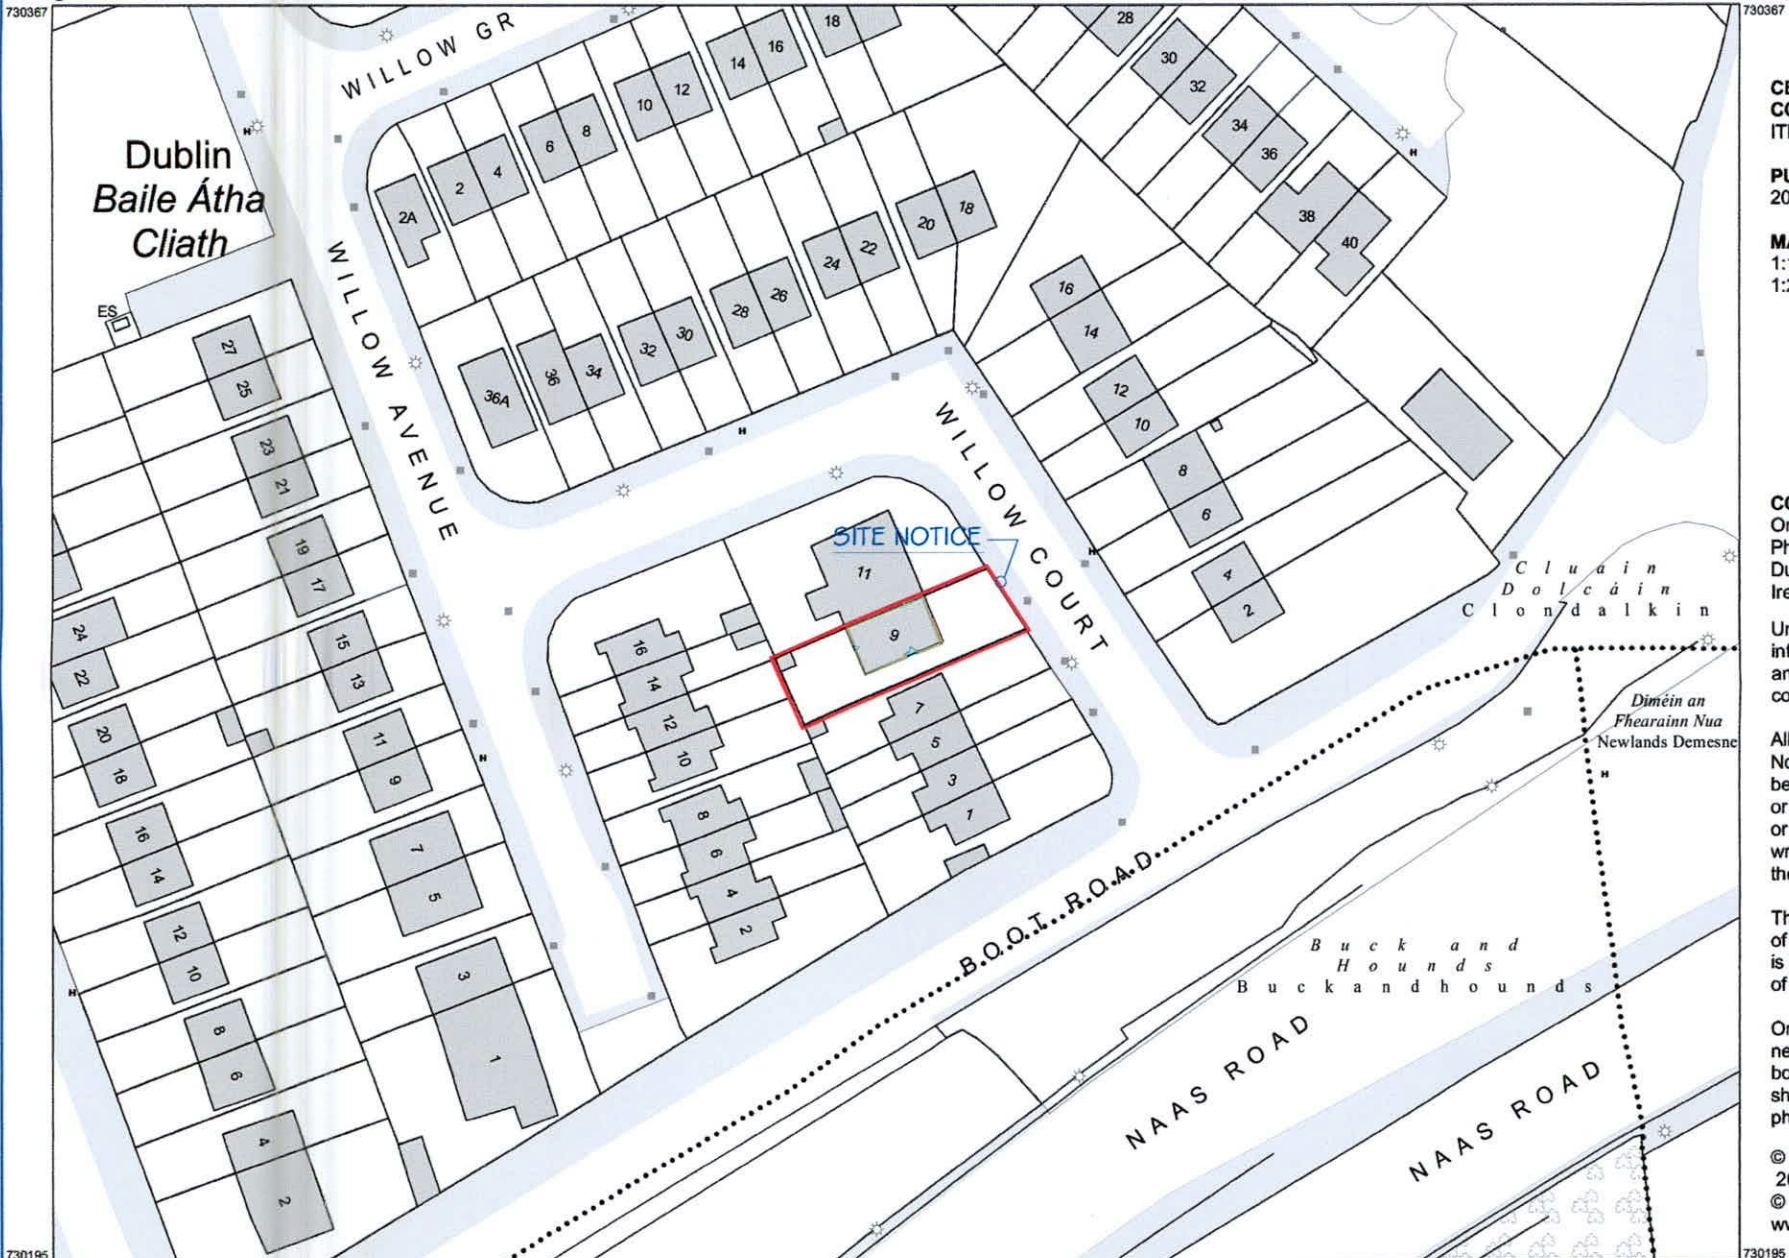

CENTRE COORDINATES:
ITM 706646,730281

PUBLISHED: 20/10/2022 **ORDER NO.:** 50298158_1

MAP SERIES: 1:1,000 1:2,500 **MAP SHEETS:** 3326-14 3326-D

COMPILED AND PUBLISHED BY:
Ordnance Survey Ireland,
Phoenix Park,
Dublin 8,
Ireland.

Unauthorised reproduction
infringes Ordnance Survey Ireland
and Government of Ireland
copyright.


All rights reserved.
No part of this publication may
be copied, reproduced
or transmitted in any form
or by any means without the prior
written permission of
the copyright owners.

The representation on this map
of a road, track or footpath
is not evidence of the existence
of a right of way.

Ordnance Survey maps
never show legal property
boundaries, nor do they
show ownership of
physical features.

© Suirbhéireacht Ordnáis Éireann,
2022
© Ordnance Survey Ireland, 2022
www.osi.ie/copyright

LEGEND:
<http://www.osi.ie>;
search 'Large Scale Legend'

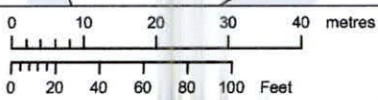

OUTPUT SCALE: 1:1,000

CAPTURE RESOLUTION:
The map objects are only accurate to the
resolution at which they were captured.
Output scale is not indicative of data capture scale.
Further information is available at:
<http://www.osi.ie>; search 'Capture Resolution'



Existing Front (East)
NTS



Existing Rear (West)
NTS



Aerial Map Site Photo
1:500 (+/-)



Planning Application
Not Intended for Construction

C:\PROJECTS\22-302 KELLY-9 WILLOW COURT\CAD\SHEETS\PA-101 PLACEMAP AND SITE PHOTOS.DWG

www.mciarch.com
11 White Pines Crescent
Rathfarnham
Dublin, Ireland D16 E2C7
Tel: (+353-1) 278-1754
email: admin@mciarch.com

Client: Emily & Seán Kelly
9 Willow Court
Clonalkin, Dublin D22 T9Y5

Project Name: Residential Extension & Renovation

Project No.: 22-302

Dwg Title: PLACEMAP AND SITE PHOTOS

Proposed Extension

Note:

1. Use figured dimensions only.
2. Dimensions on building represent Structural Open's only.
3. No part of this document may be transmitted or reproduced in any form without the approval of McCONNELL INTERNATIONAL, except as agreed for use on the project for which the document was originally issued.

SCALE: As Indicated

DATE: 25 October, 2022

DRAWN BY: RMc

Dwg No.: PA-101

Revision: