


# Planning Pack Map

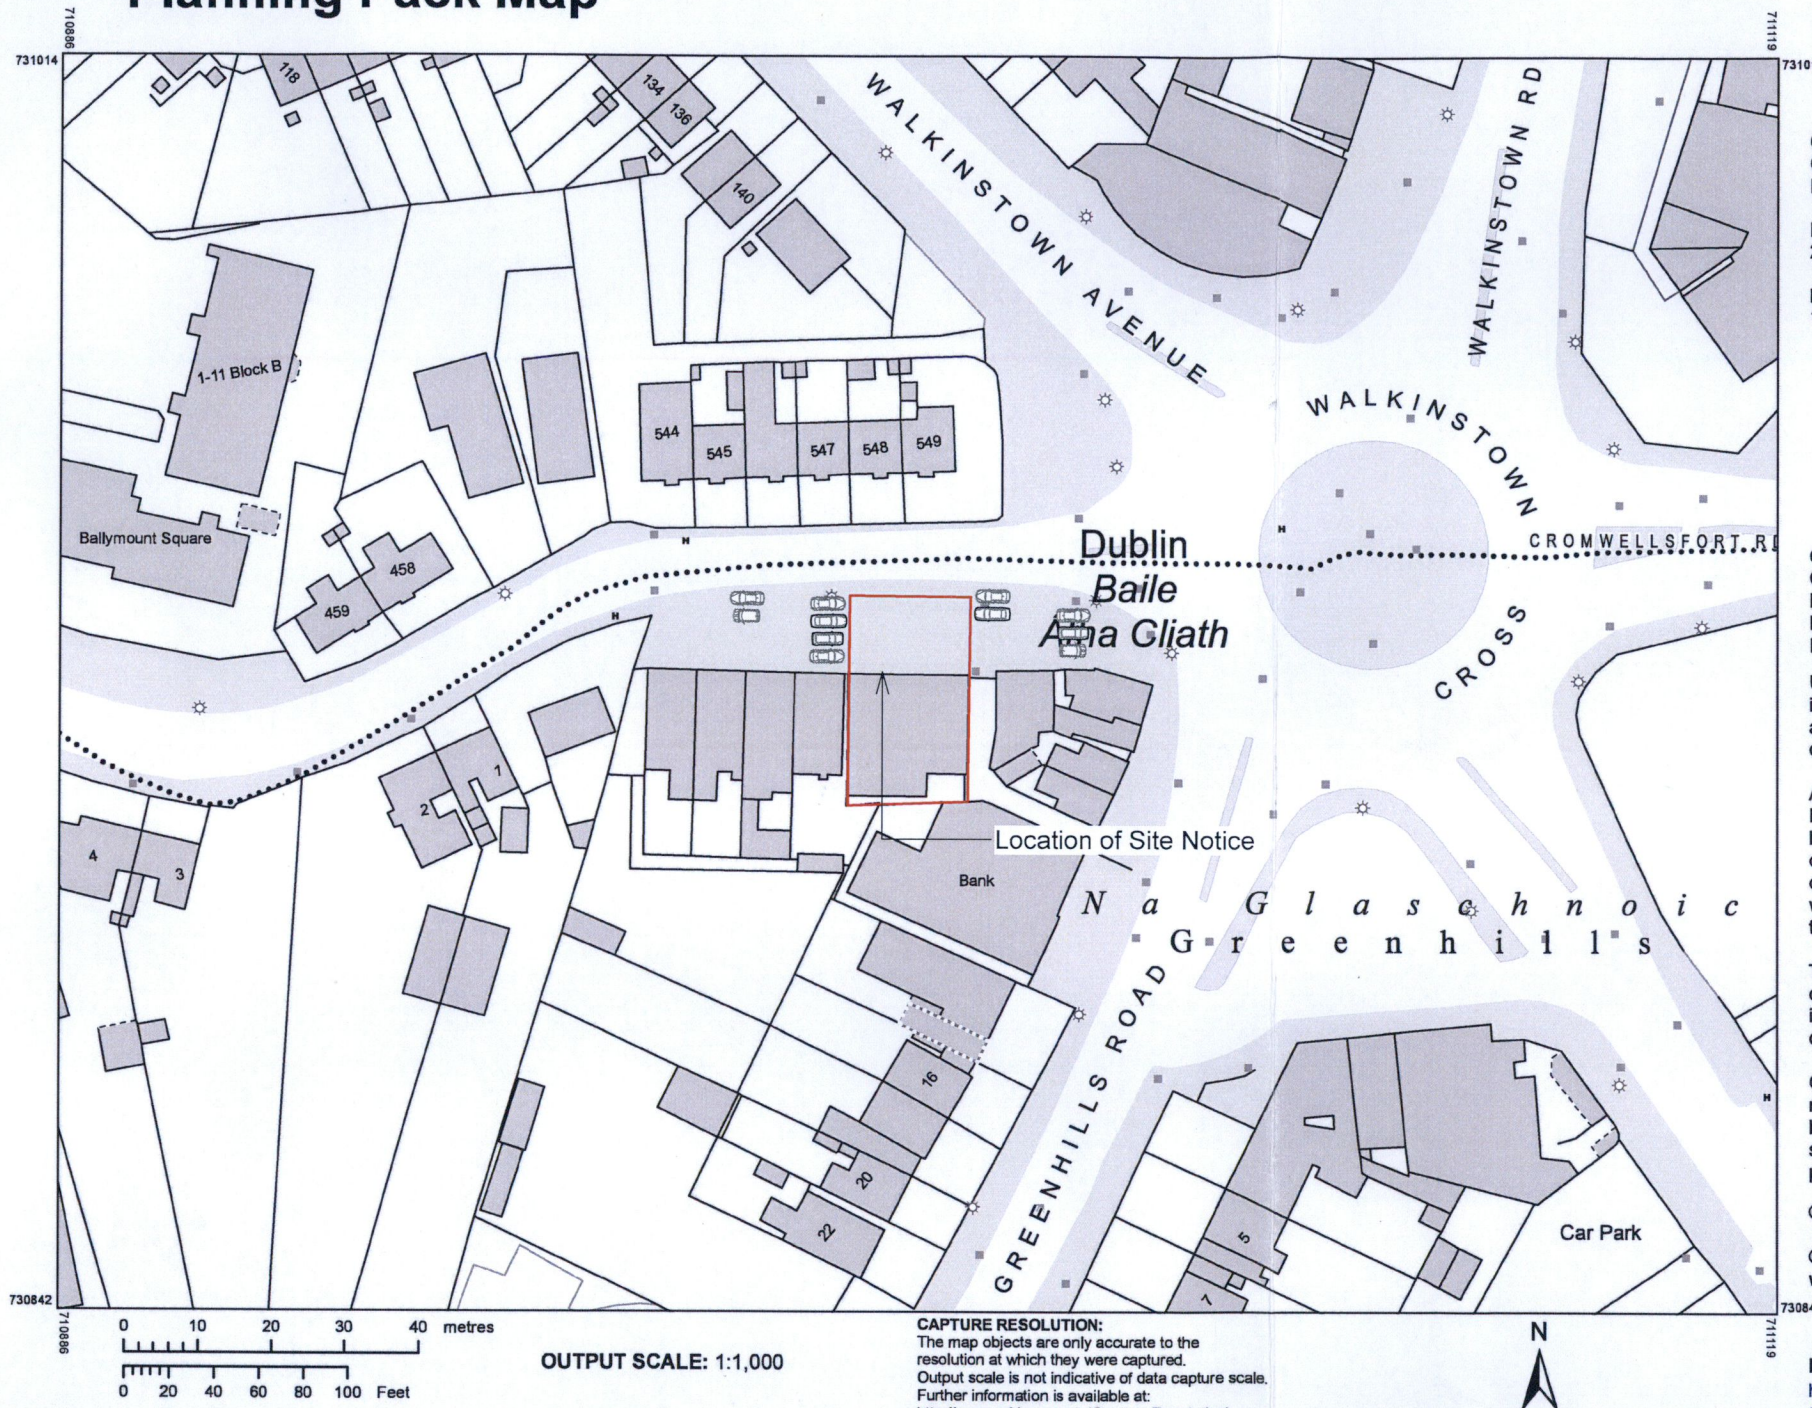

**CENTRE COORDINATES:**  
ITM 711003,730928

**PUBLISHED:** 21/05/2021  
**ORDER NO.:** 50194589\_1

**MAP SERIES:** 1:1,000  
**MAP SHEETS:** 3327-09

**COMPILED AND PUBLISHED BY:**  
Ordnance Survey Ireland,  
Phoenix Park,  
Dublin 8,  
Ireland.

Unauthorised reproduction  
infringes Ordnance Survey Ireland  
and Government of Ireland  
copyright.

All rights reserved.  
No part of this publication may  
be copied, reproduced  
or transmitted in any form  
or by any means without the prior  
written permission of  
the copyright owners.

The representation on this map  
of a road, track or footpath  
is not evidence of the existence  
of a right of way.

Ordnance Survey maps  
never show legal property  
boundaries, nor do they  
show ownership of  
physical features.

© Suirbhéireacht Ordanáis Éireann,  
2021  
© Ordnance Survey Ireland, 2021  
[www.osi.ie/copyright](http://www.osi.ie/copyright)

**LEGEND:**  
<http://www.osi.ie>;  
search 'Large Scale Legend'



SITE AREA - 0.0459 Hectares  
SITE OUTLINED RED

**1 SITE LOCATION MAP**  
SCALE 1 : 1000

**NOTES:**  
© This drawing is copyright. Figured dimensions only to be taken from this drawing. All dimensions to be checked on site. Module Design Ltd to be informed of any discrepancies before work proceeds.

REV	DATE	DESCRIPTION	ISSUED
A	2022.10.07	Issued for Planning	ZE

**CLIENT NAME:**  
ALAN & MONICA HOLMES

**DRAWN:** Zubi Efobi  
**CHECKED:** MON  
**PAGE SIZE:** A3

**DRAWING NO.:**  
PTW - MD - 00 - LM - DR - A - P1001  
Project | Originator | Level | Location | Type | Role | Number

**PROJECT NAME:**  
PROPOSED MIXED USE DEV. AT  
PAINTWORLD, 1-2 BALLYMOUNT ROAD  
LOWER, DUBLIN 12

**DRAWING TITLE:**  
SITE LOCATION MAP

<b>PROJECT NO.:</b> 21122	<b>DATE:</b> January 2022	<b>SCALE:</b> 1 : 1000	<b>REV:</b> A
------------------------------	------------------------------	---------------------------	------------------

**MODULE**

ARCHITECTURE | DESIGN | PROJECT MANAGEMENT  
1st Floor, 2 Chapel Hill, Lucan, Co. Dublin  
t: +353 1 532 5078 e: hello@module.ie w: www.module.ie

**STATUS**  
**PLANNING**