


SIDE ELEVATION WEST  
SCALE 1:100

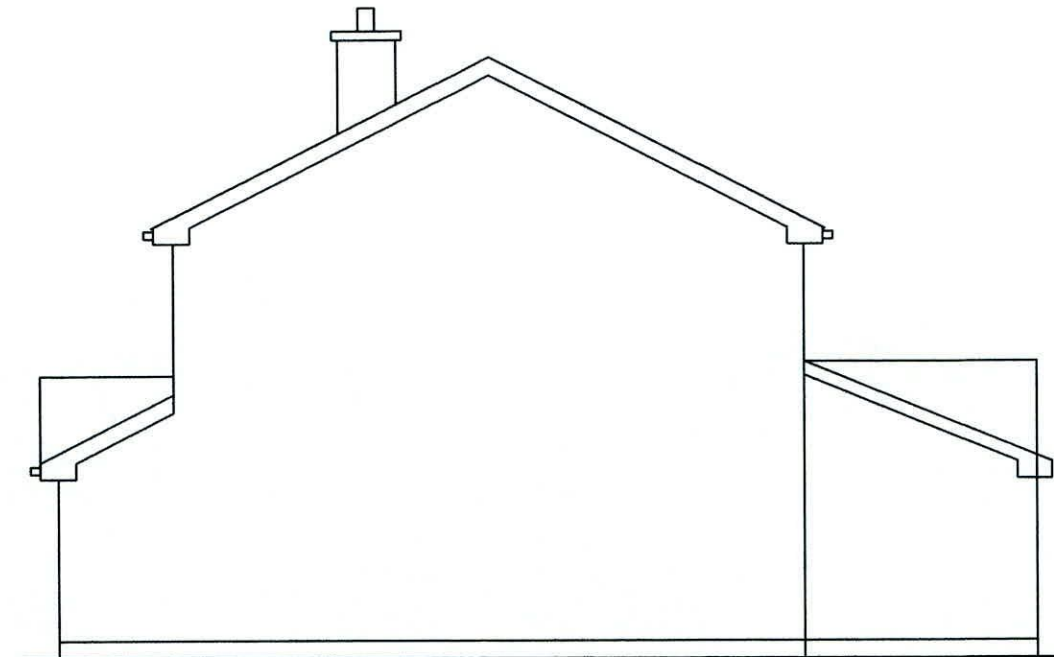

SIDE ELEVATION EAST  
SCALE 1:100



EXISTING / PLANNING APPROVED



AREAS FOR RETENTION

A	JL	for planning	sept 2022
REV:	BY:	AMENDMENTS:	DATE:
DRAWN BY: JL		TECH. CHECK: JL	
SCALE: 1:100@A3	SIZE: A3	ENG. CHECK:	
DATE: 23.10.22		APPROVED:	
DRAWING STATUS: <b>FOR PLANNING</b>			
CLIENT: STUART DICKER			
JOB TITLE: RETENTION OF DEVELOPMENT AT 84 KILTIPPER DRIVE			
DRAWING TITLE: SIDE ELEVATIONS			
<b>Plan-it Services</b> ARCHITECTURAL AND ENGINEERING SOLUTIONS BARRETTSTOWN ROAD NEWBRIDGE Co.KILDARE. W12C625 <small>Ph./fax (045) 40077 Mob. 087 0048115 e-mail john@planitarchitecture@gmail.com</small>			
JOB No: 22-SD-01	DRAWING No: 104	REV: A	