


**A** SECTION A-A  
SCALE 1 : 100

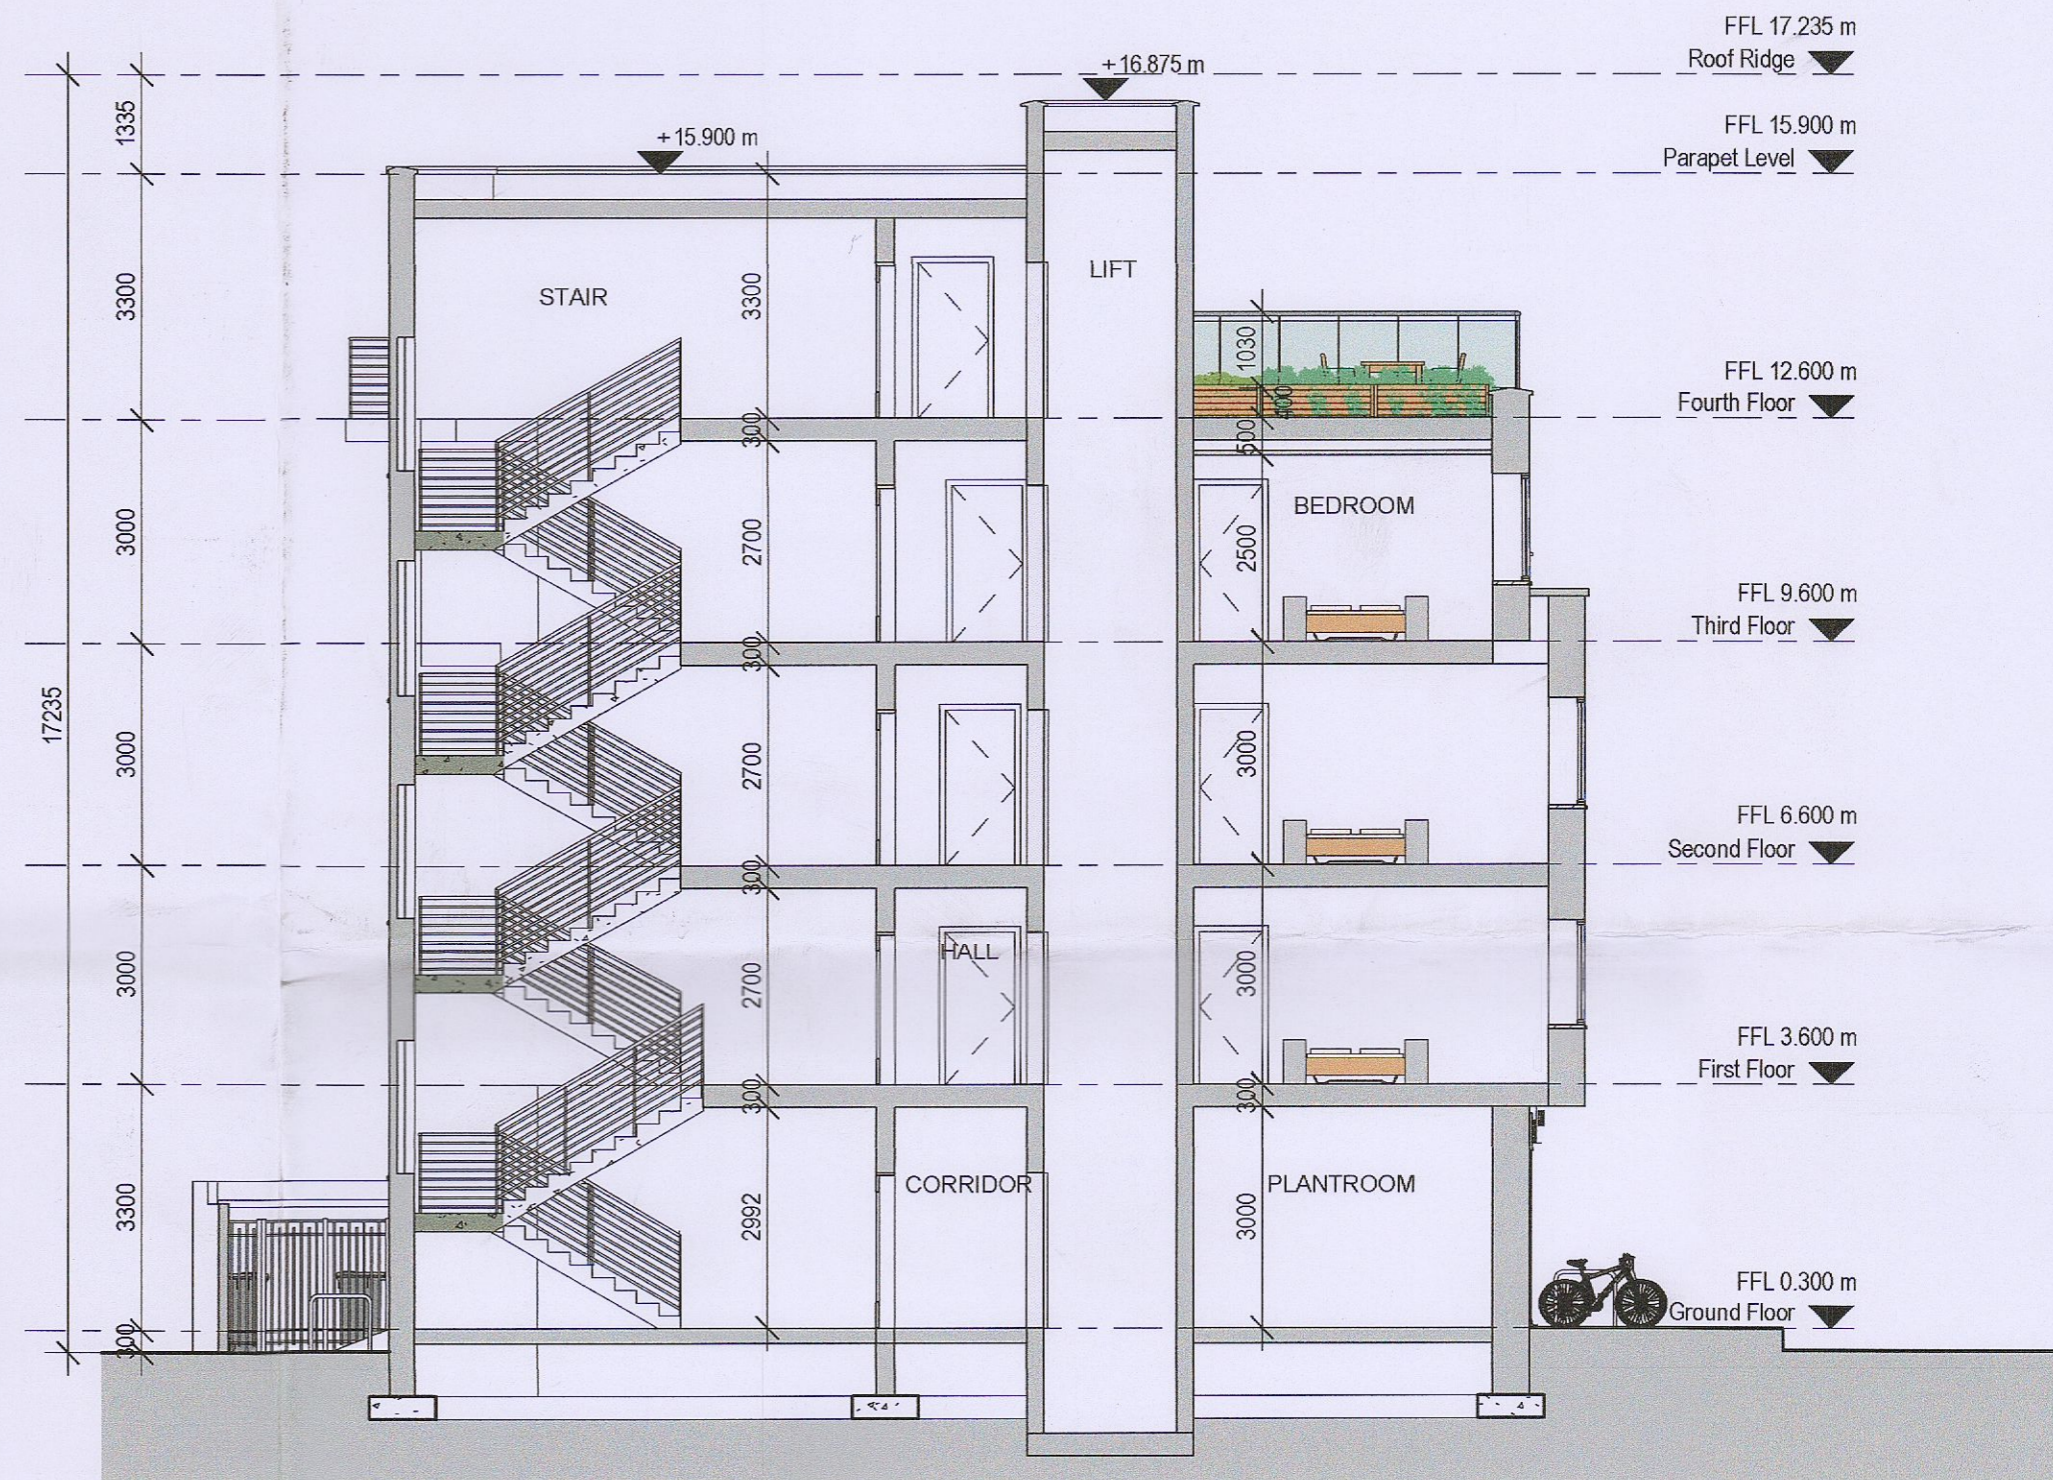

**B** SECTION B-B  
SCALE 1 : 100

NOTES:  
© This drawing is copyright. Figured dimensions only to be taken from this drawing. All dimensions to be checked on site. Module Design Ltd to be informed of any discrepancies before work proceeds.

REV	DATE	DESCRIPTION	ISSUED
A	2022.10.07	Issued for Planning	ZE

CLIENT NAME: ALAN & MONICA HOLMES		
DRAWN: ZE	CHECKED: MON	PAGE SIZE A2
DRAWING NO. PTW - MD - SE - 00 - DR - A - P5001		
Project	Originator	Level   Location   Type   Role   Number

PROJECT NAME PROPOSED MIXED USE DEV. AT PAINTWORLD, 1-2 BALLYMOUNT ROAD LOWER, DUBLIN 12			
DRAWING TITLE PROPOSED SECTIONS			
PROJECT NO. 21122	DATE: January 2022	SCALE 1 : 100	REV A

**MODULE**  
ARCHITECTURE | DESIGN | PROJECT MANAGEMEN  
1st Floor, 2 Chapel Hill, Lucan, Co. Dublin  
t: +353 1 532 5078 e: hello@module.ie w: www.module.ie

STATUS  
**PLANNING**