



Planning Pack Map

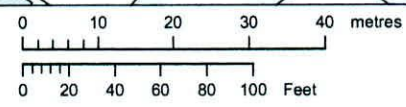

OUTPUT SCALE: 1:1,000

CAPTURE RESOLUTION:
The map objects are only accurate to the resolution at which they were captured. Output scale is not indicative of data capture scale. Further information is available at: <http://www.osi.ie>; search 'Capture Resolution'

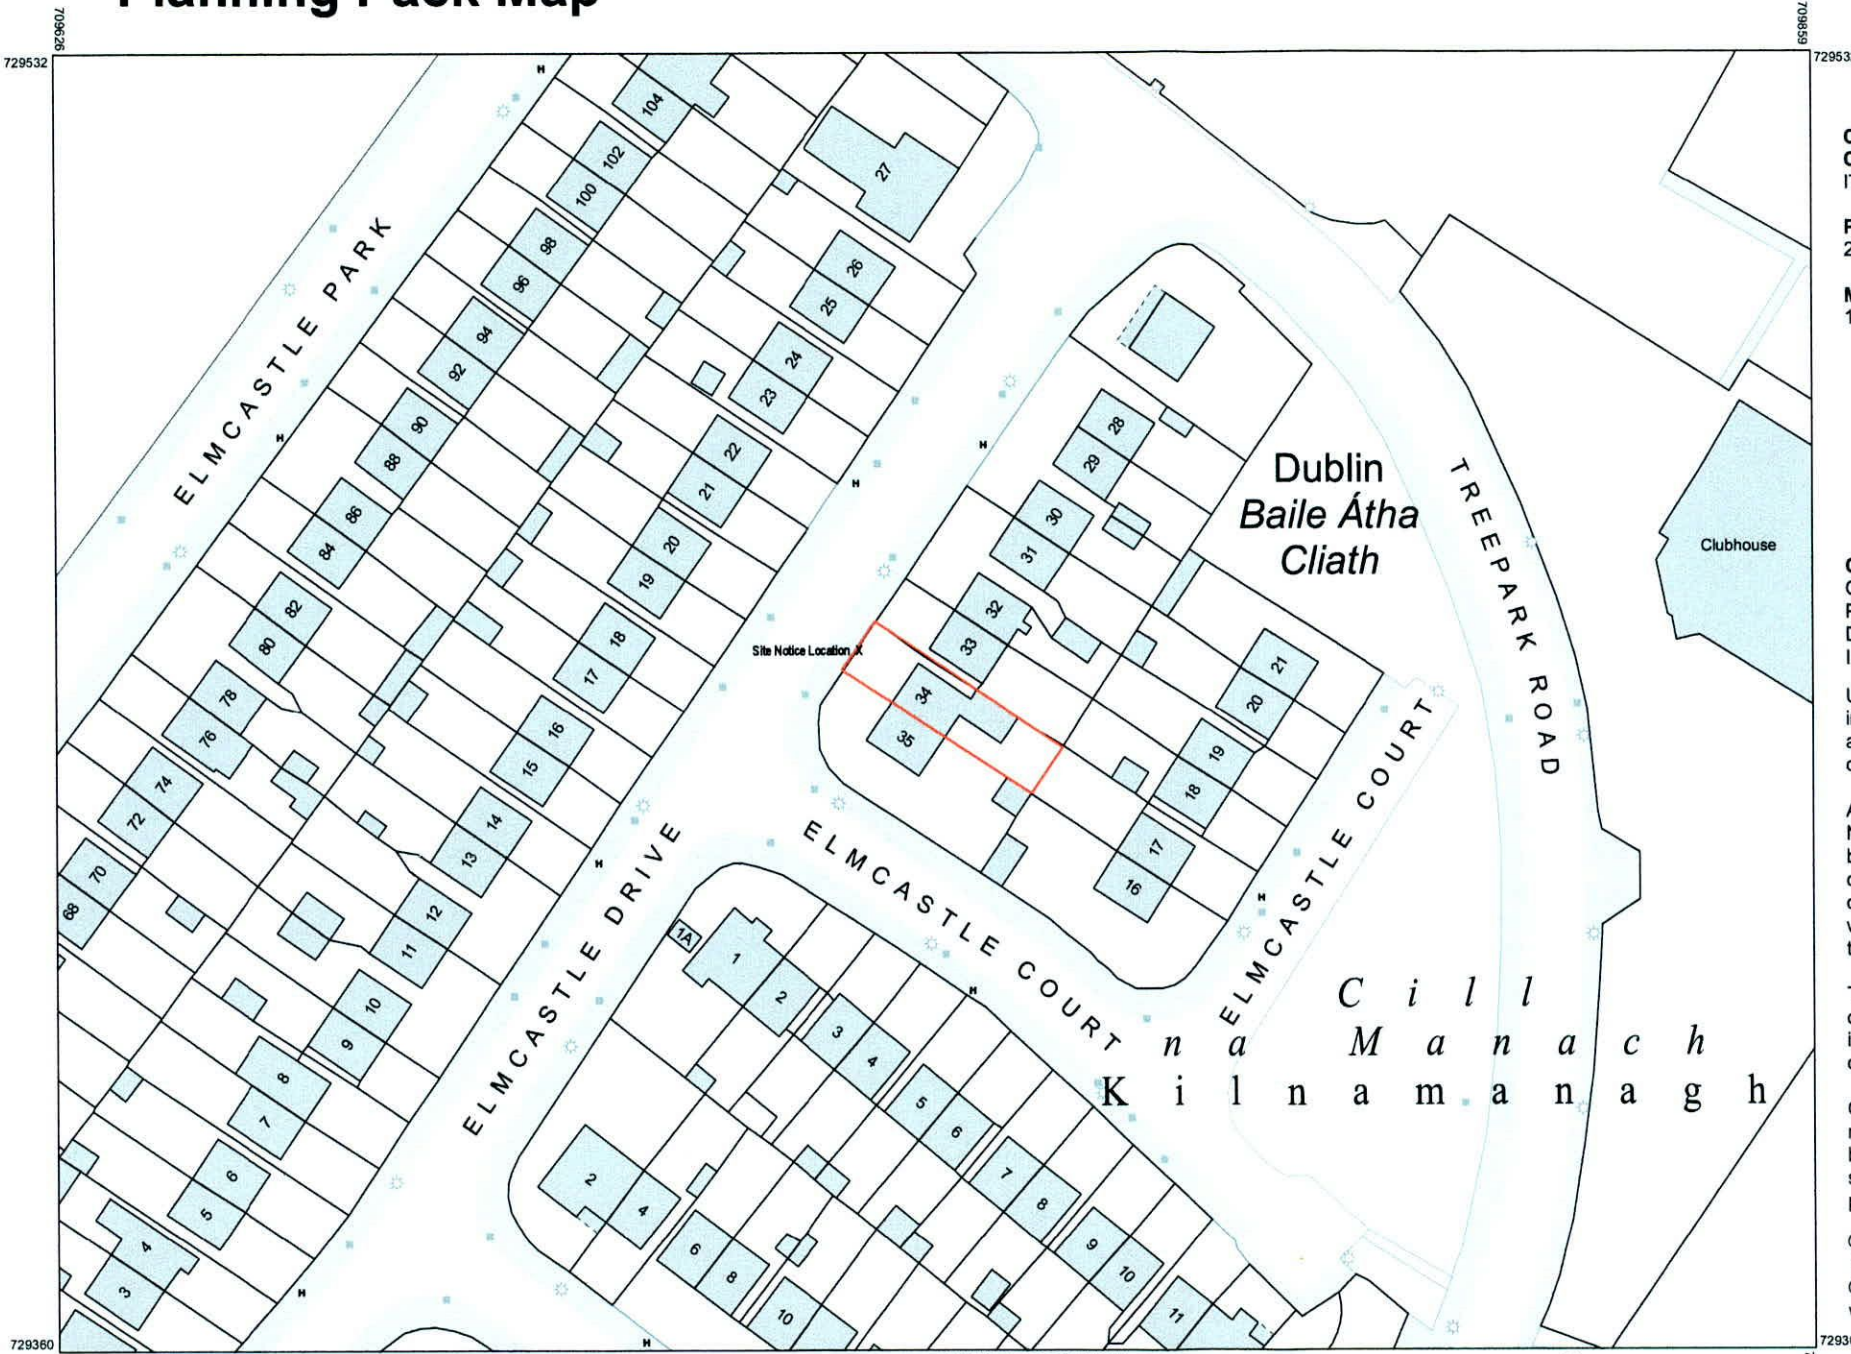

CENTRE COORDINATES:
ITM 709743,729446

PUBLISHED: 27/10/2022
ORDER NO.: 50299615_1

MAP SERIES: 1:1,000
MAP SHEETS: 3327-23

COMPILED AND PUBLISHED BY:
Ordnance Survey Ireland,
Phoenix Park,
Dublin 8,
Ireland.

Unauthorised reproduction infringes Ordnance Survey Ireland and Government of Ireland copyright.

All rights reserved. No part of this publication may be copied, reproduced or transmitted in any form or by any means without the prior written permission of the copyright owners.

The representation on this map of a road, track or footpath is not evidence of the existence of a right of way.

Ordnance Survey maps never show legal property boundaries, nor do they show ownership of physical features.

© Suirbhéireacht Ordanáis Éireann, 2022
© Ordnance Survey Ireland, 2022
www.osi.ie/copyright

LEGEND:
<http://www.osi.ie>;
search 'Large Scale Legend'

REF.	DATE	Revision
Peter Brennan Hayfield House, Knocklyon Road, Templeogue, Dublin 16		
North Point	PROJECT: Ground Floor Front & Rear Extension & An Attic Conversion	
	PROJECT NO: PRJ121	
	CLIENT: Mick & Paula Kavanagh	
	ADDRESS: 34 Elmcastle Drive, Kilnamanagh, Dublin 24, D24 KHf2	
	DRAWN BY: Peter Brennan	
	DATE: 12/10/22	SCALE: DRG. No, P109
	DRAWING: OS Map	
	DO NOT SCALE FROM DRAWING	STATUS: Planning