



ELMCASTLE COURT

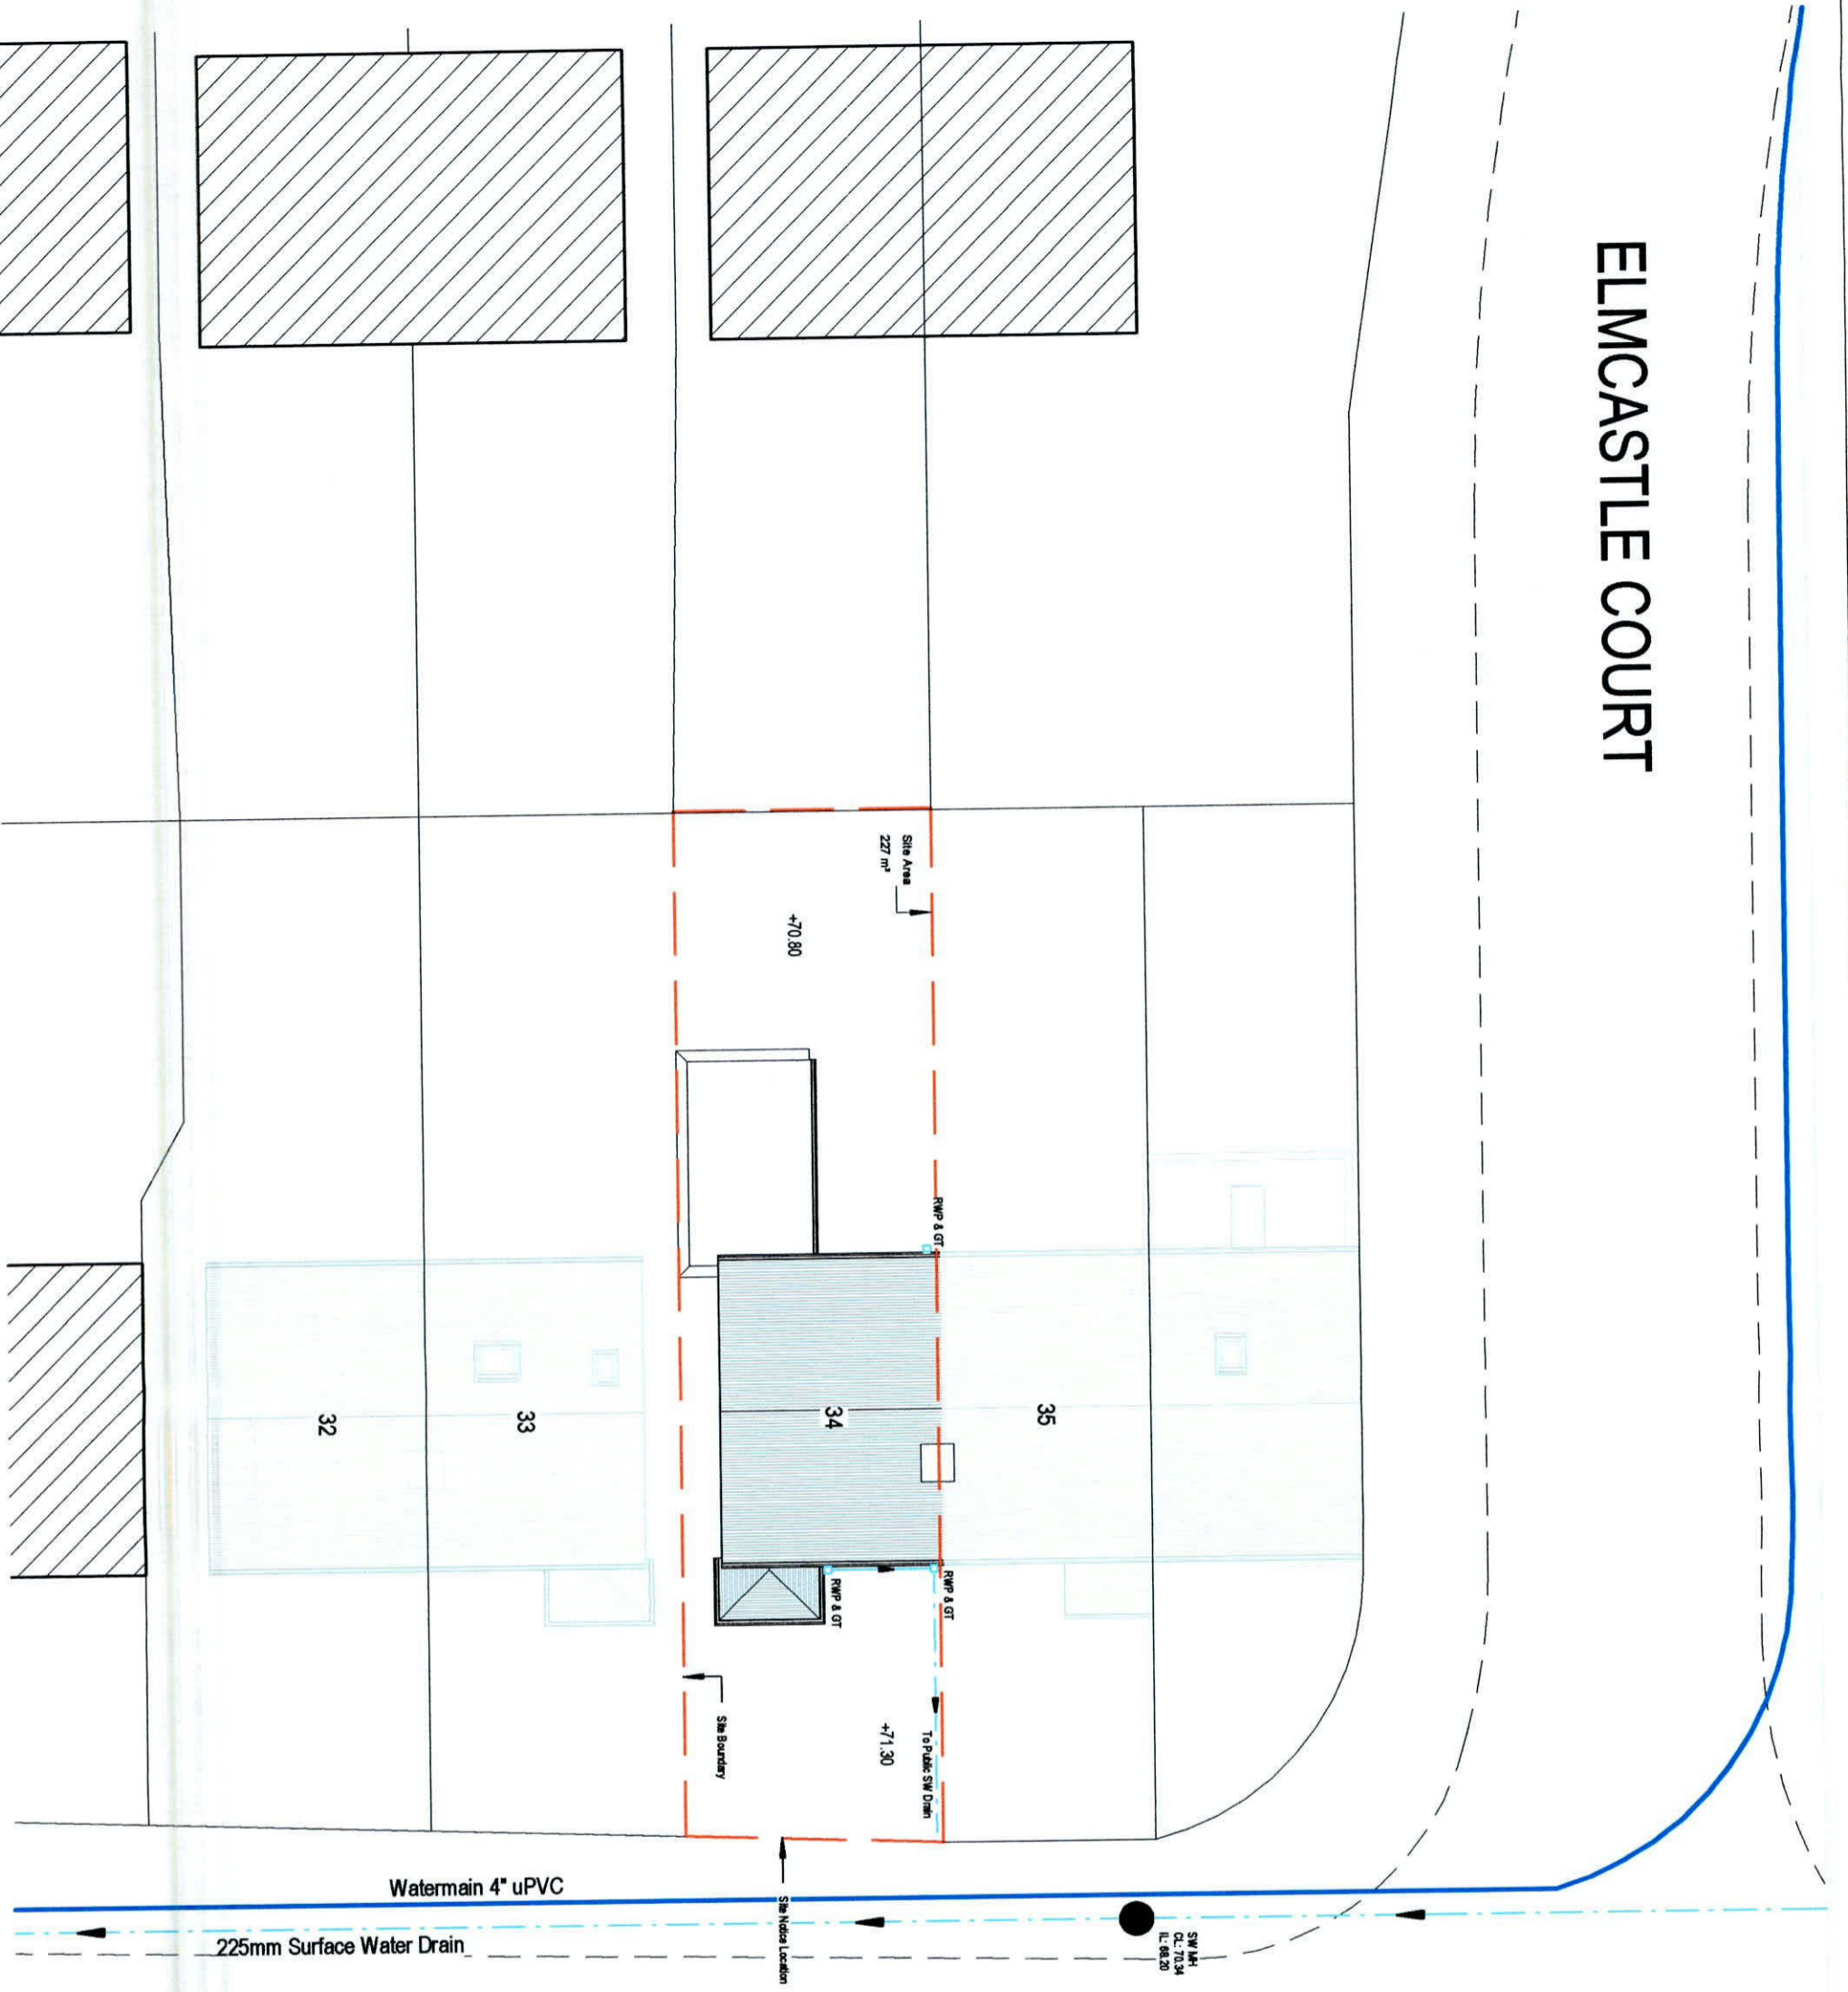

ELMCASTLE DRIVE

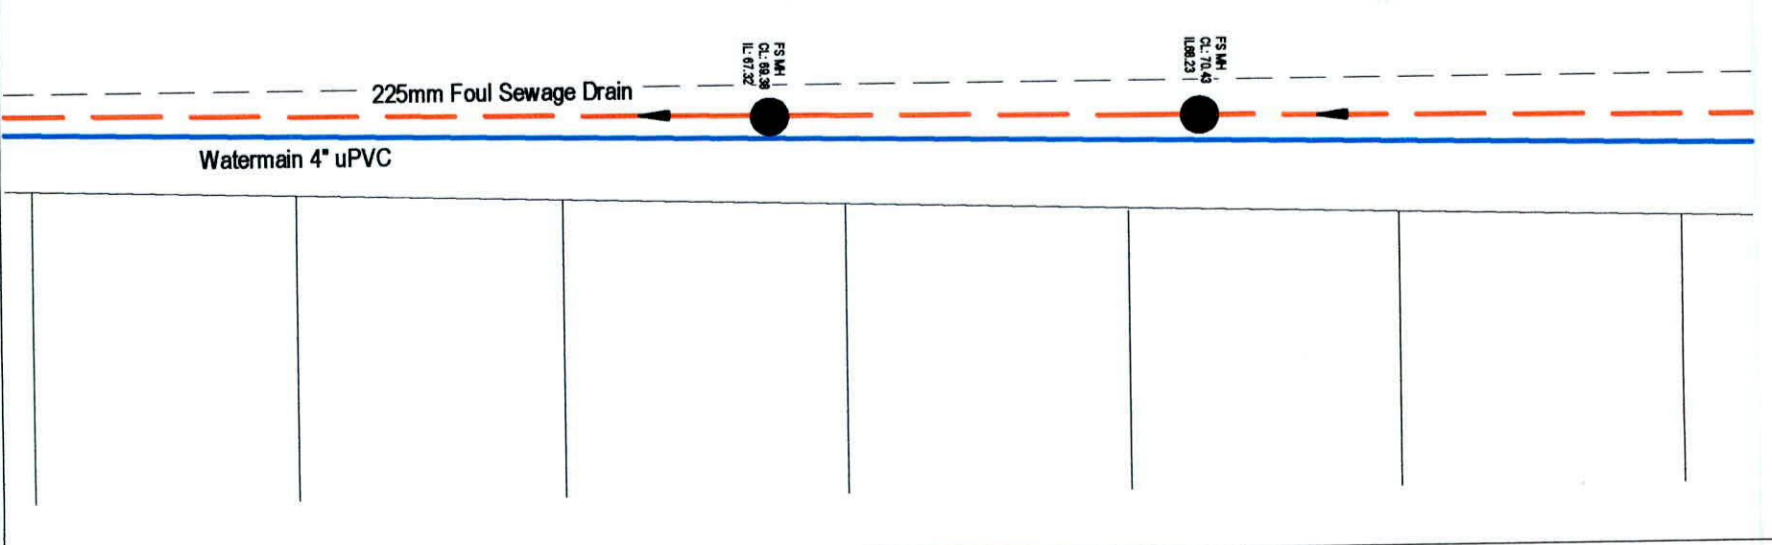

1
1 : 200
Site Layout Plan - Existing

REF.	DATE	Revision
<p>Peter Brennan Hayfield House, Knocklyon Road, Templeogue, Dublin 16</p>		
<p>North Point</p>		
<p>PROJECT: Ground Floor Front & Rear Extension & Att. Attic Conversion</p>		
<p>PROJECT NO: PRJ121</p>		
<p>CLIENT: Mick & Paula Kavanagh</p>		
<p>ADDRESS: 34 Elmcastle Drive, Kilmarnagh, Dublin 24, D24 KH2</p>		
<p>DRAWN BY: Peter Brennan</p>		
<p>DATE: 12/10/22 SCALE: 1 : 200 DRG. No. P104</p>		
<p>DRAWING: Site Layout Plan Existing STATUS: Planning</p>		
<p>DO NOT SCALE FROM DRAWING</p>		