



# ELMCASTLE COURT

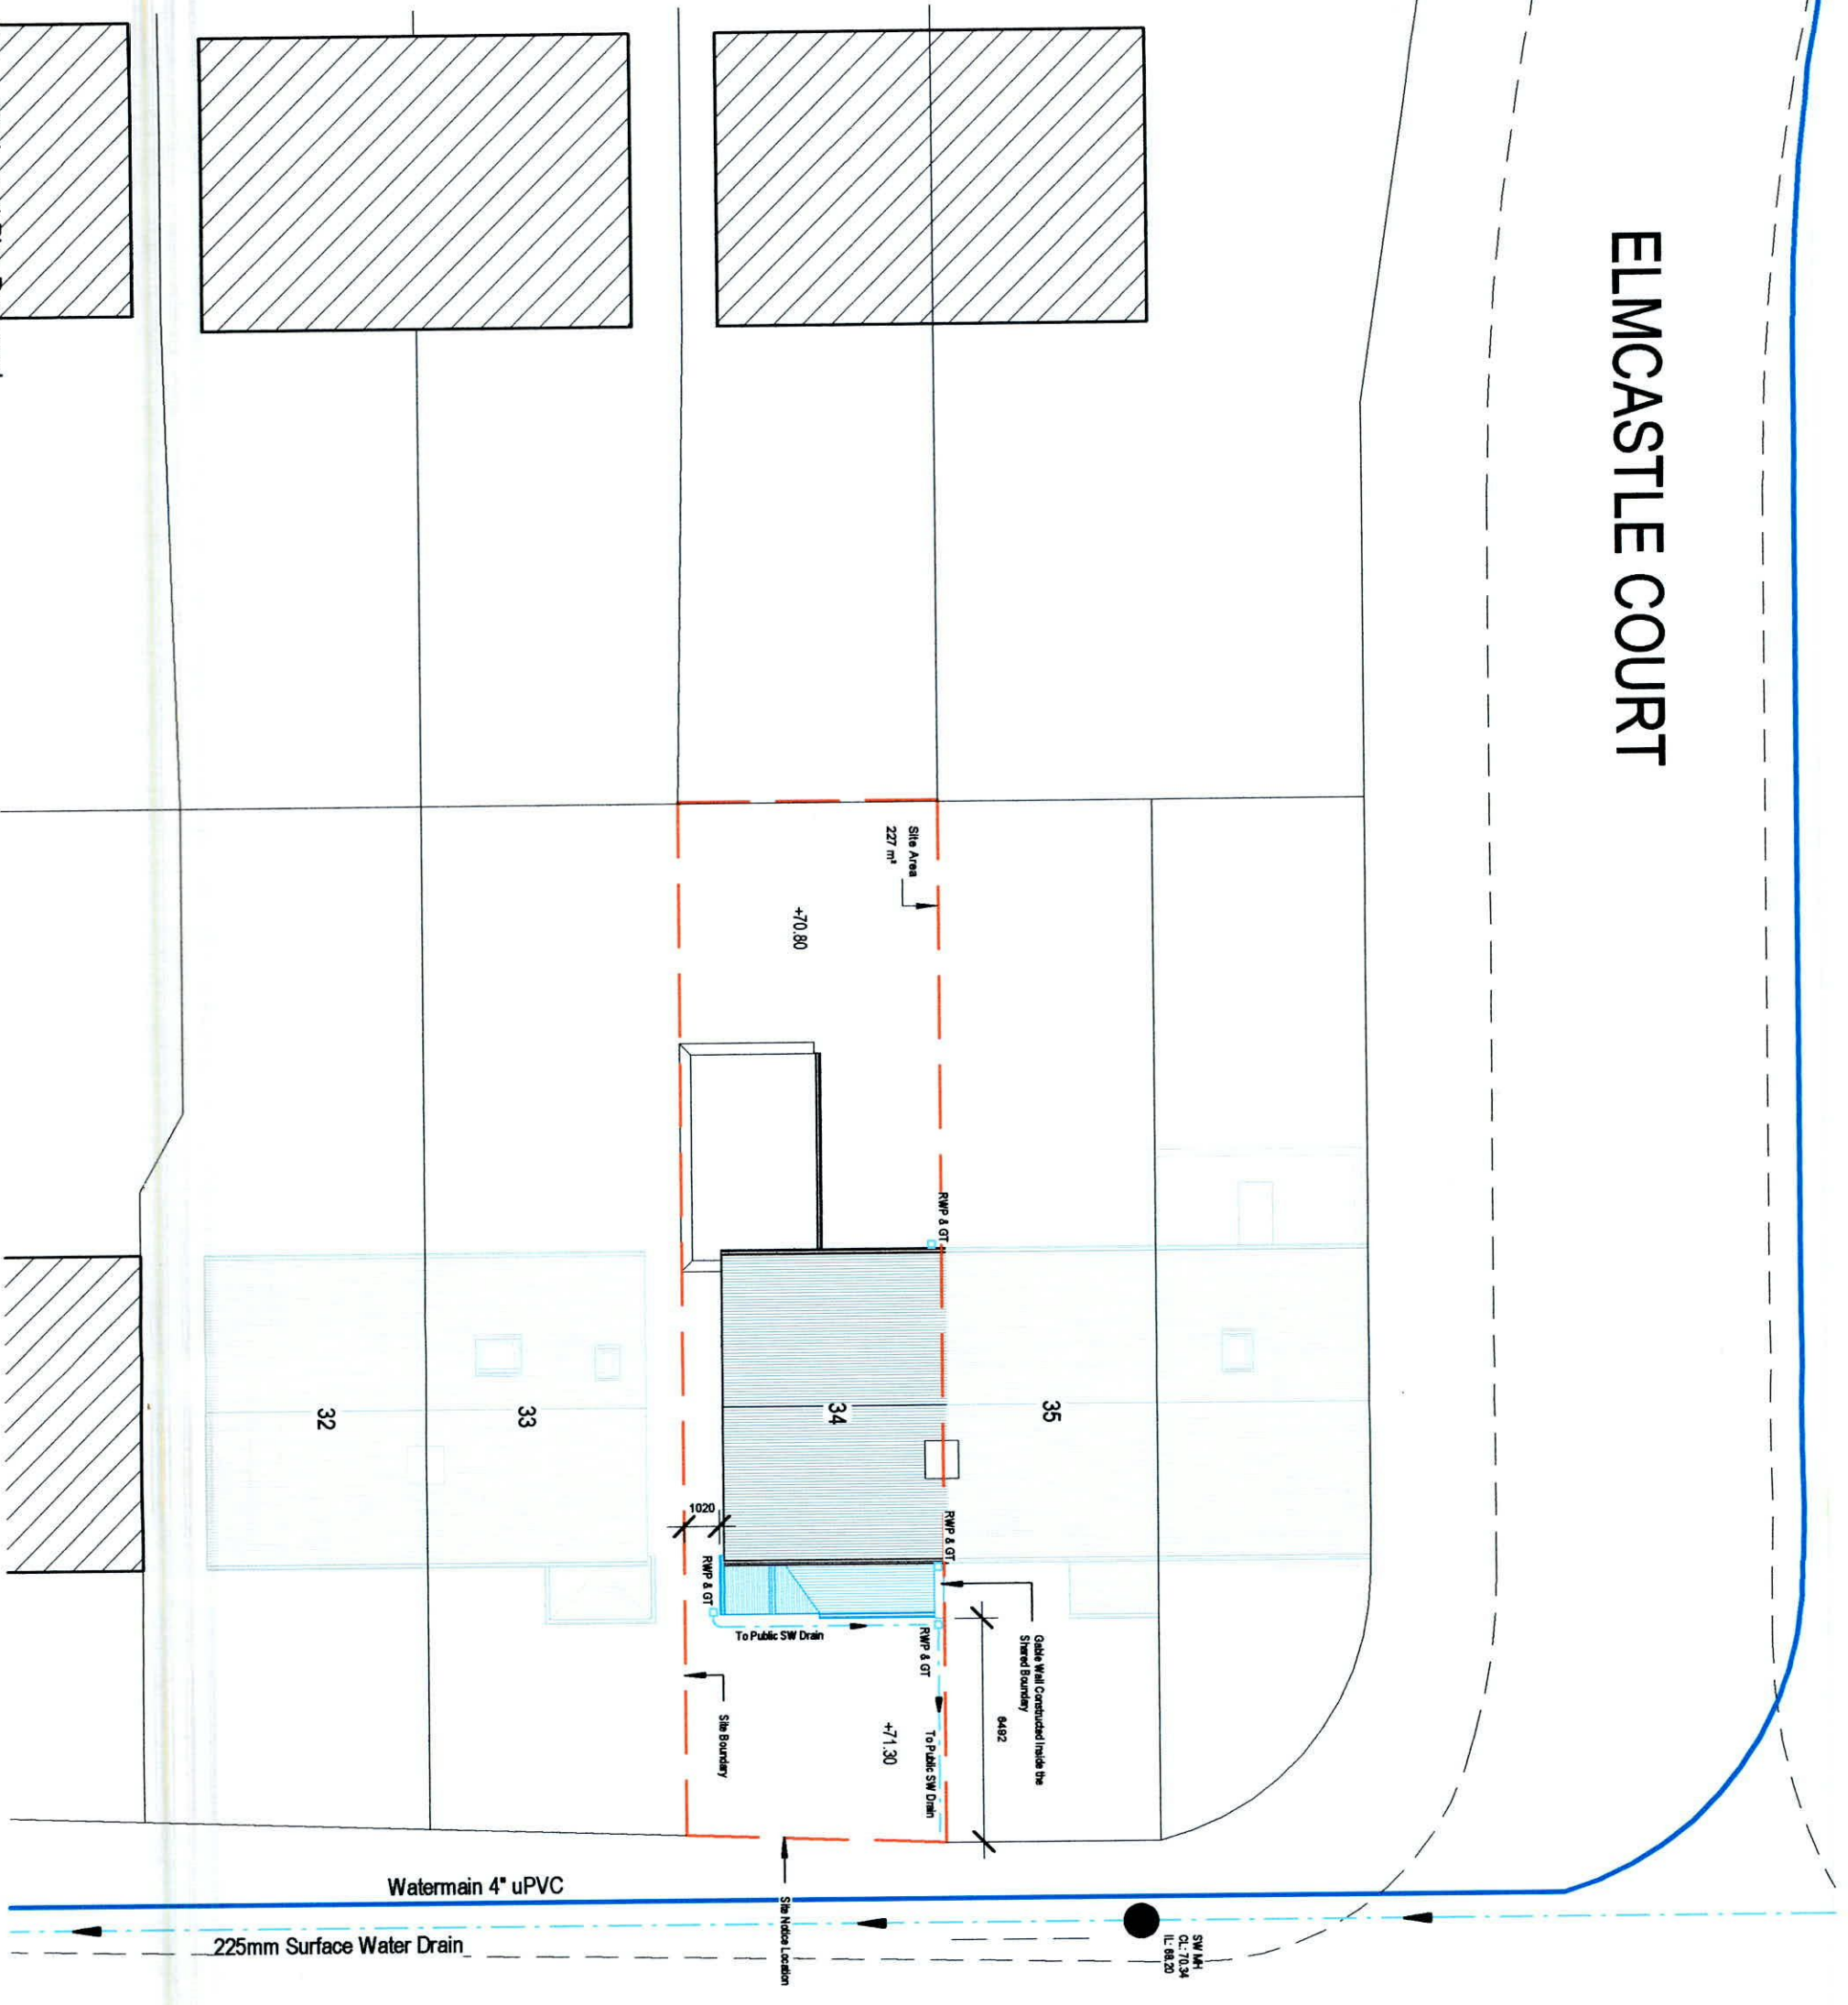

# ELMCASTLE DRIVE

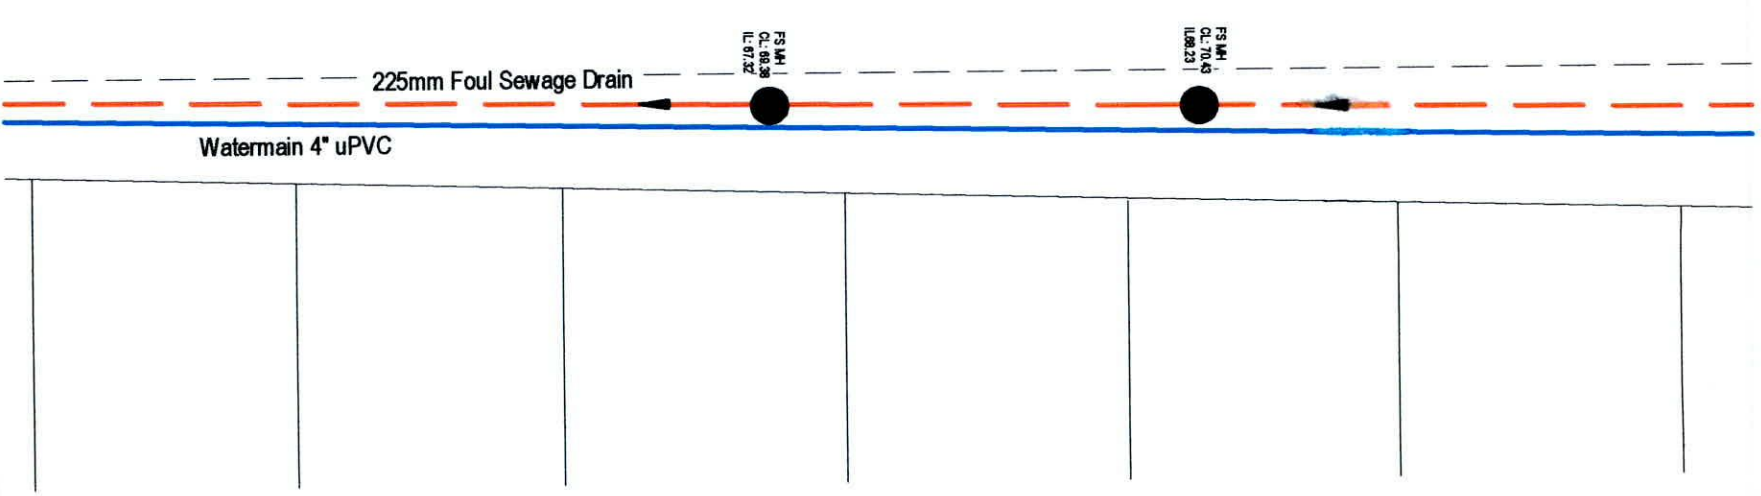

1  
Site Layout Plan Proposed  
1 : 200

REF.	DATE	Revision
<p>North Point</p> <p>Peter Brennan Hayfield House, Knocklyon Road, Templeogue, Dublin 18</p> <p>PROJECT NO: PRJ121</p> <p>CLIENT: Mick &amp; Paula Kanamagh</p> <p>ADDRESS: 34 Elmcastle Drive, Kilnamanagh, Dublin 24, D24 KH2</p> <p>DRAWN BY: Peter Brennan</p> <p>DATE: 12/10/22 SCALE: 1 : 200 DRG. No. P105</p> <p>DRAWING: Site Layout Plan Proposed</p> <p>DO NOT SCALE FROM DRAWING STATUS: Planning</p>		