


1
Contiguous Elevations North Existing
1 : 200

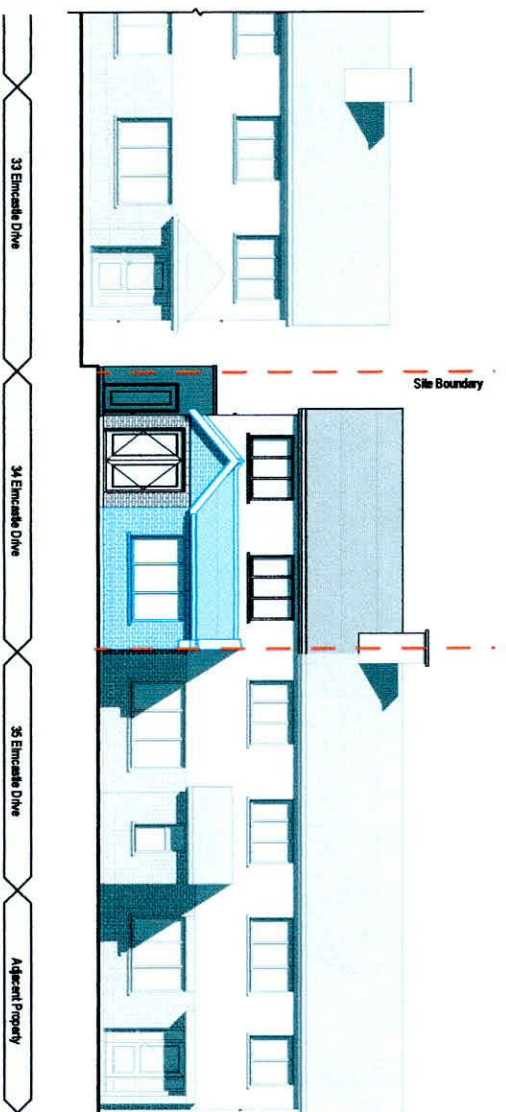

2
Contiguous Elevations North Proposed
1 : 200

REF.	DATE	Revision
Peter Brennan Hayfield House, Knocklyon Road, Templeogue, Dublin 16 North Point		
PROJECT: Ground Floor Front & Rear Extension & Air Atrium Conversion		
PROJECT NO: PRJ121		
CLIENT: Mick & Paula Kavanagh		
ADDRESS: 34 Eircastle Drive, Kinamangh, Dublin 24, D24 KH72		
DRAWN BY: Peter Brennan		
DATE: 12/10/22 SCALE: 1 : 200 DRG. No. P108		
DRAWING: Contiguous Elevations - North		
DO NOT SCALE FROM DRAWING STATUS: Planning		