

LEGEND

	EXISTING STRUCTURES
	NEW STRUCTURES

18 Owendore Crescent - SUBJECT OF THIS PLANNING APPLICATION


EXISTING

P01	24.10.2022	ISSUED FOR PLANNING
NO.	DATE REVISED	DESCRIPTION OF REVISION

CLIENT:
NIALL COX
 18 OWENDORE CRESCENT
 RATHFARNAM, DUBLIN 14

PROJECT NAME AND ADDRESS:
DOMESTIC HOUSE EXTENSION & ALTERATIONS, @ 18 OWENDORE CRESCENT
 18 OWENDORE CRESCENT, RATHFARNAM, DUBLIN 14

ARCHITECT:
NAANarchitects
 17 Glenalua Road, Killiney, Co. Dublin,
 tel.: +353 (0) 861779777
 e-mail: info@naanarchitects.com

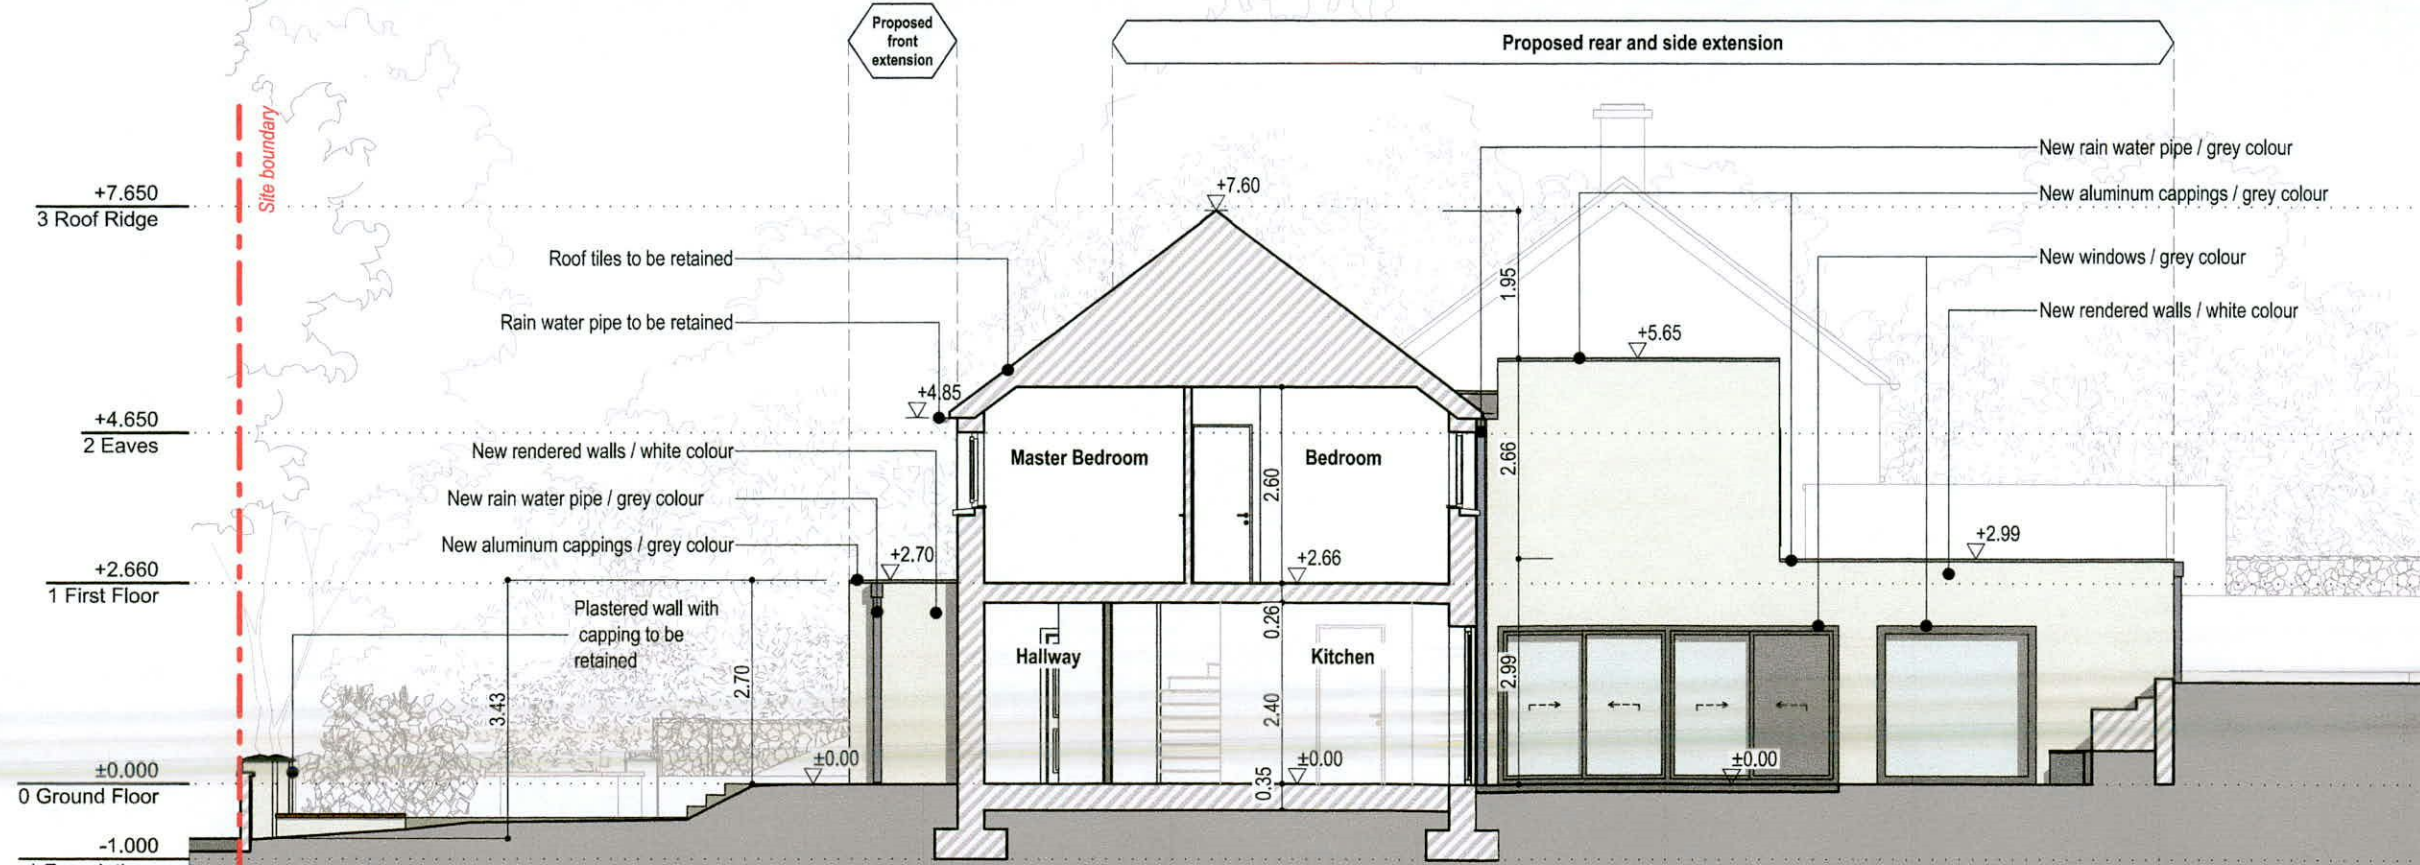

18 Owendore Crescent - SUBJECT OF THIS PLANNING APPLICATION

PROPOSED

DRAWING TITLE:
EXISTING AND PROPOSED SIDE_NW ELEVATION, SECTION

DRAWING NO.
128-03-04

SCALE & FORMAT: 1:100 @A3	DATE: 24.10.2022
REVISION: P01	PROJECT STATUS: PLANNING

PLANNING APPLICATION