



Detail D01 Dwg BD-01-PP 2.0mtr Rended Blockwall boundary
 Located between rear garden and public areas / public pathways. See LP-01-PP for location
 Scale @ 1:20

Detail D04 Dwg BD-01-PP 2.0mtr Blockwall boundary
 Located between rear garden. See LP-01-PP for location
 Scale @ 1:20

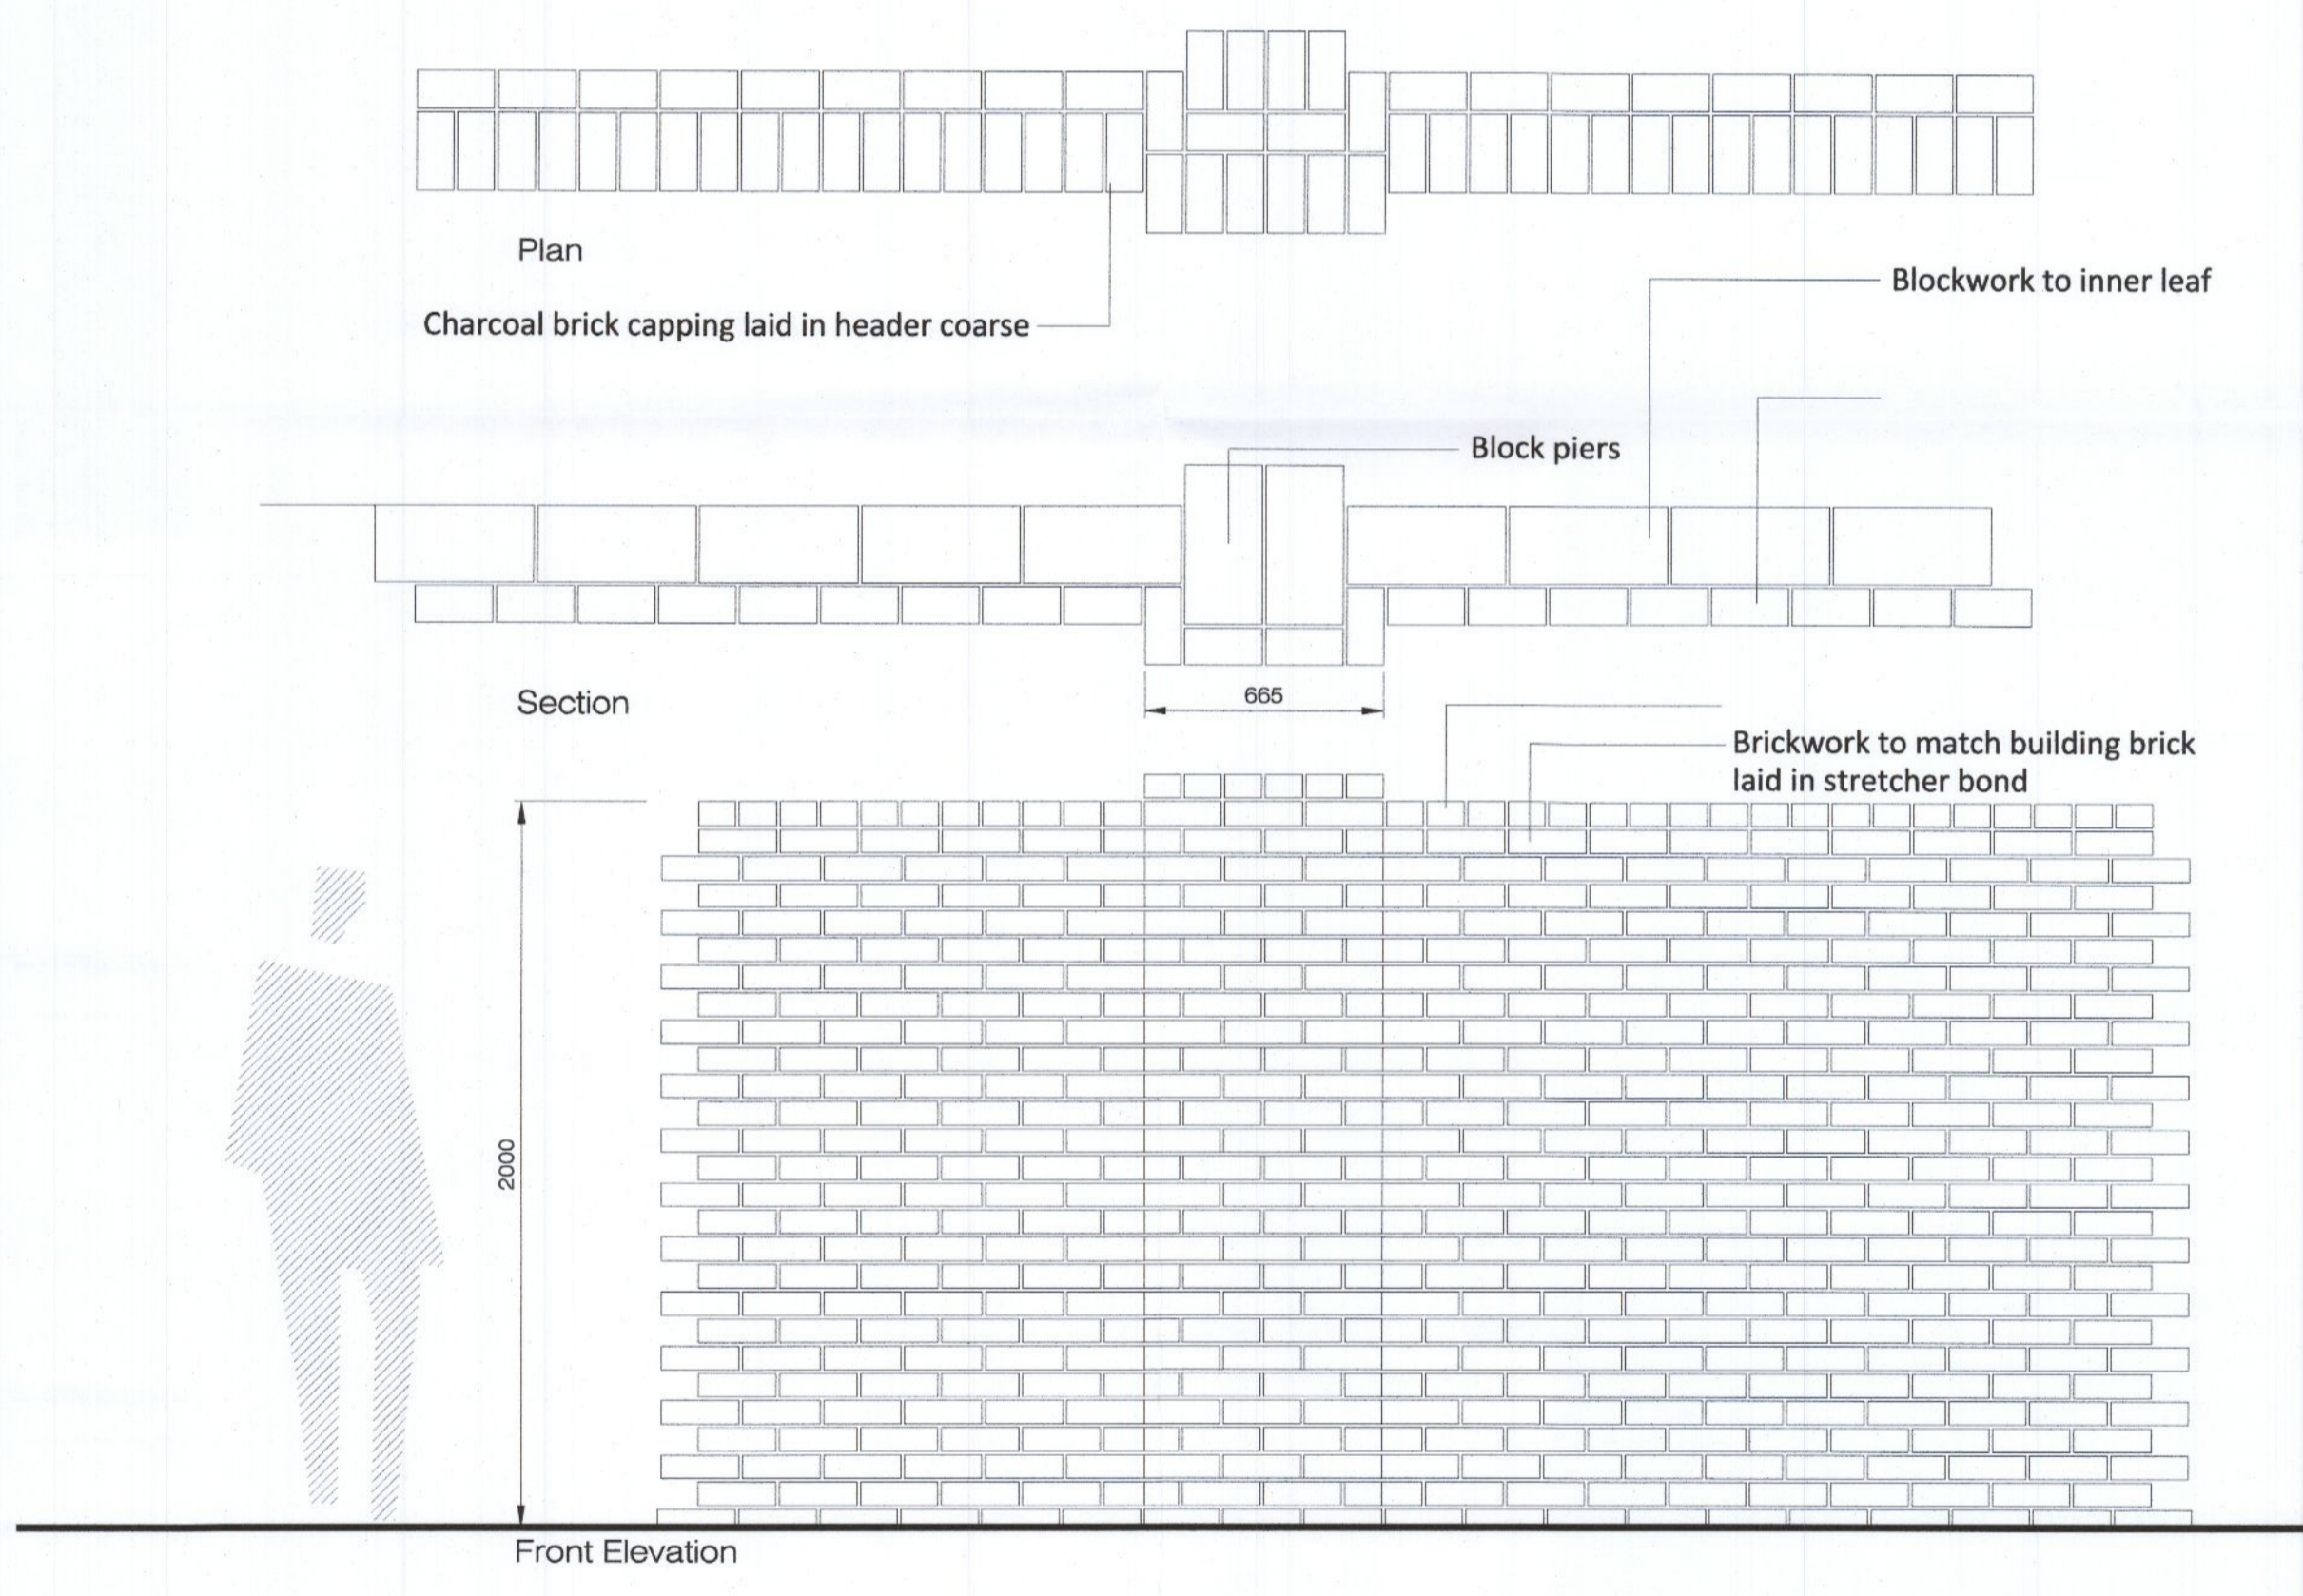


Detail D02 Dwg BD-01-PP 2.0mtr Brickfaced Blockwall boundary
 Located between rear garden and public areas / public pathways. See LP-01-PP for location
 Scale @ 1:20

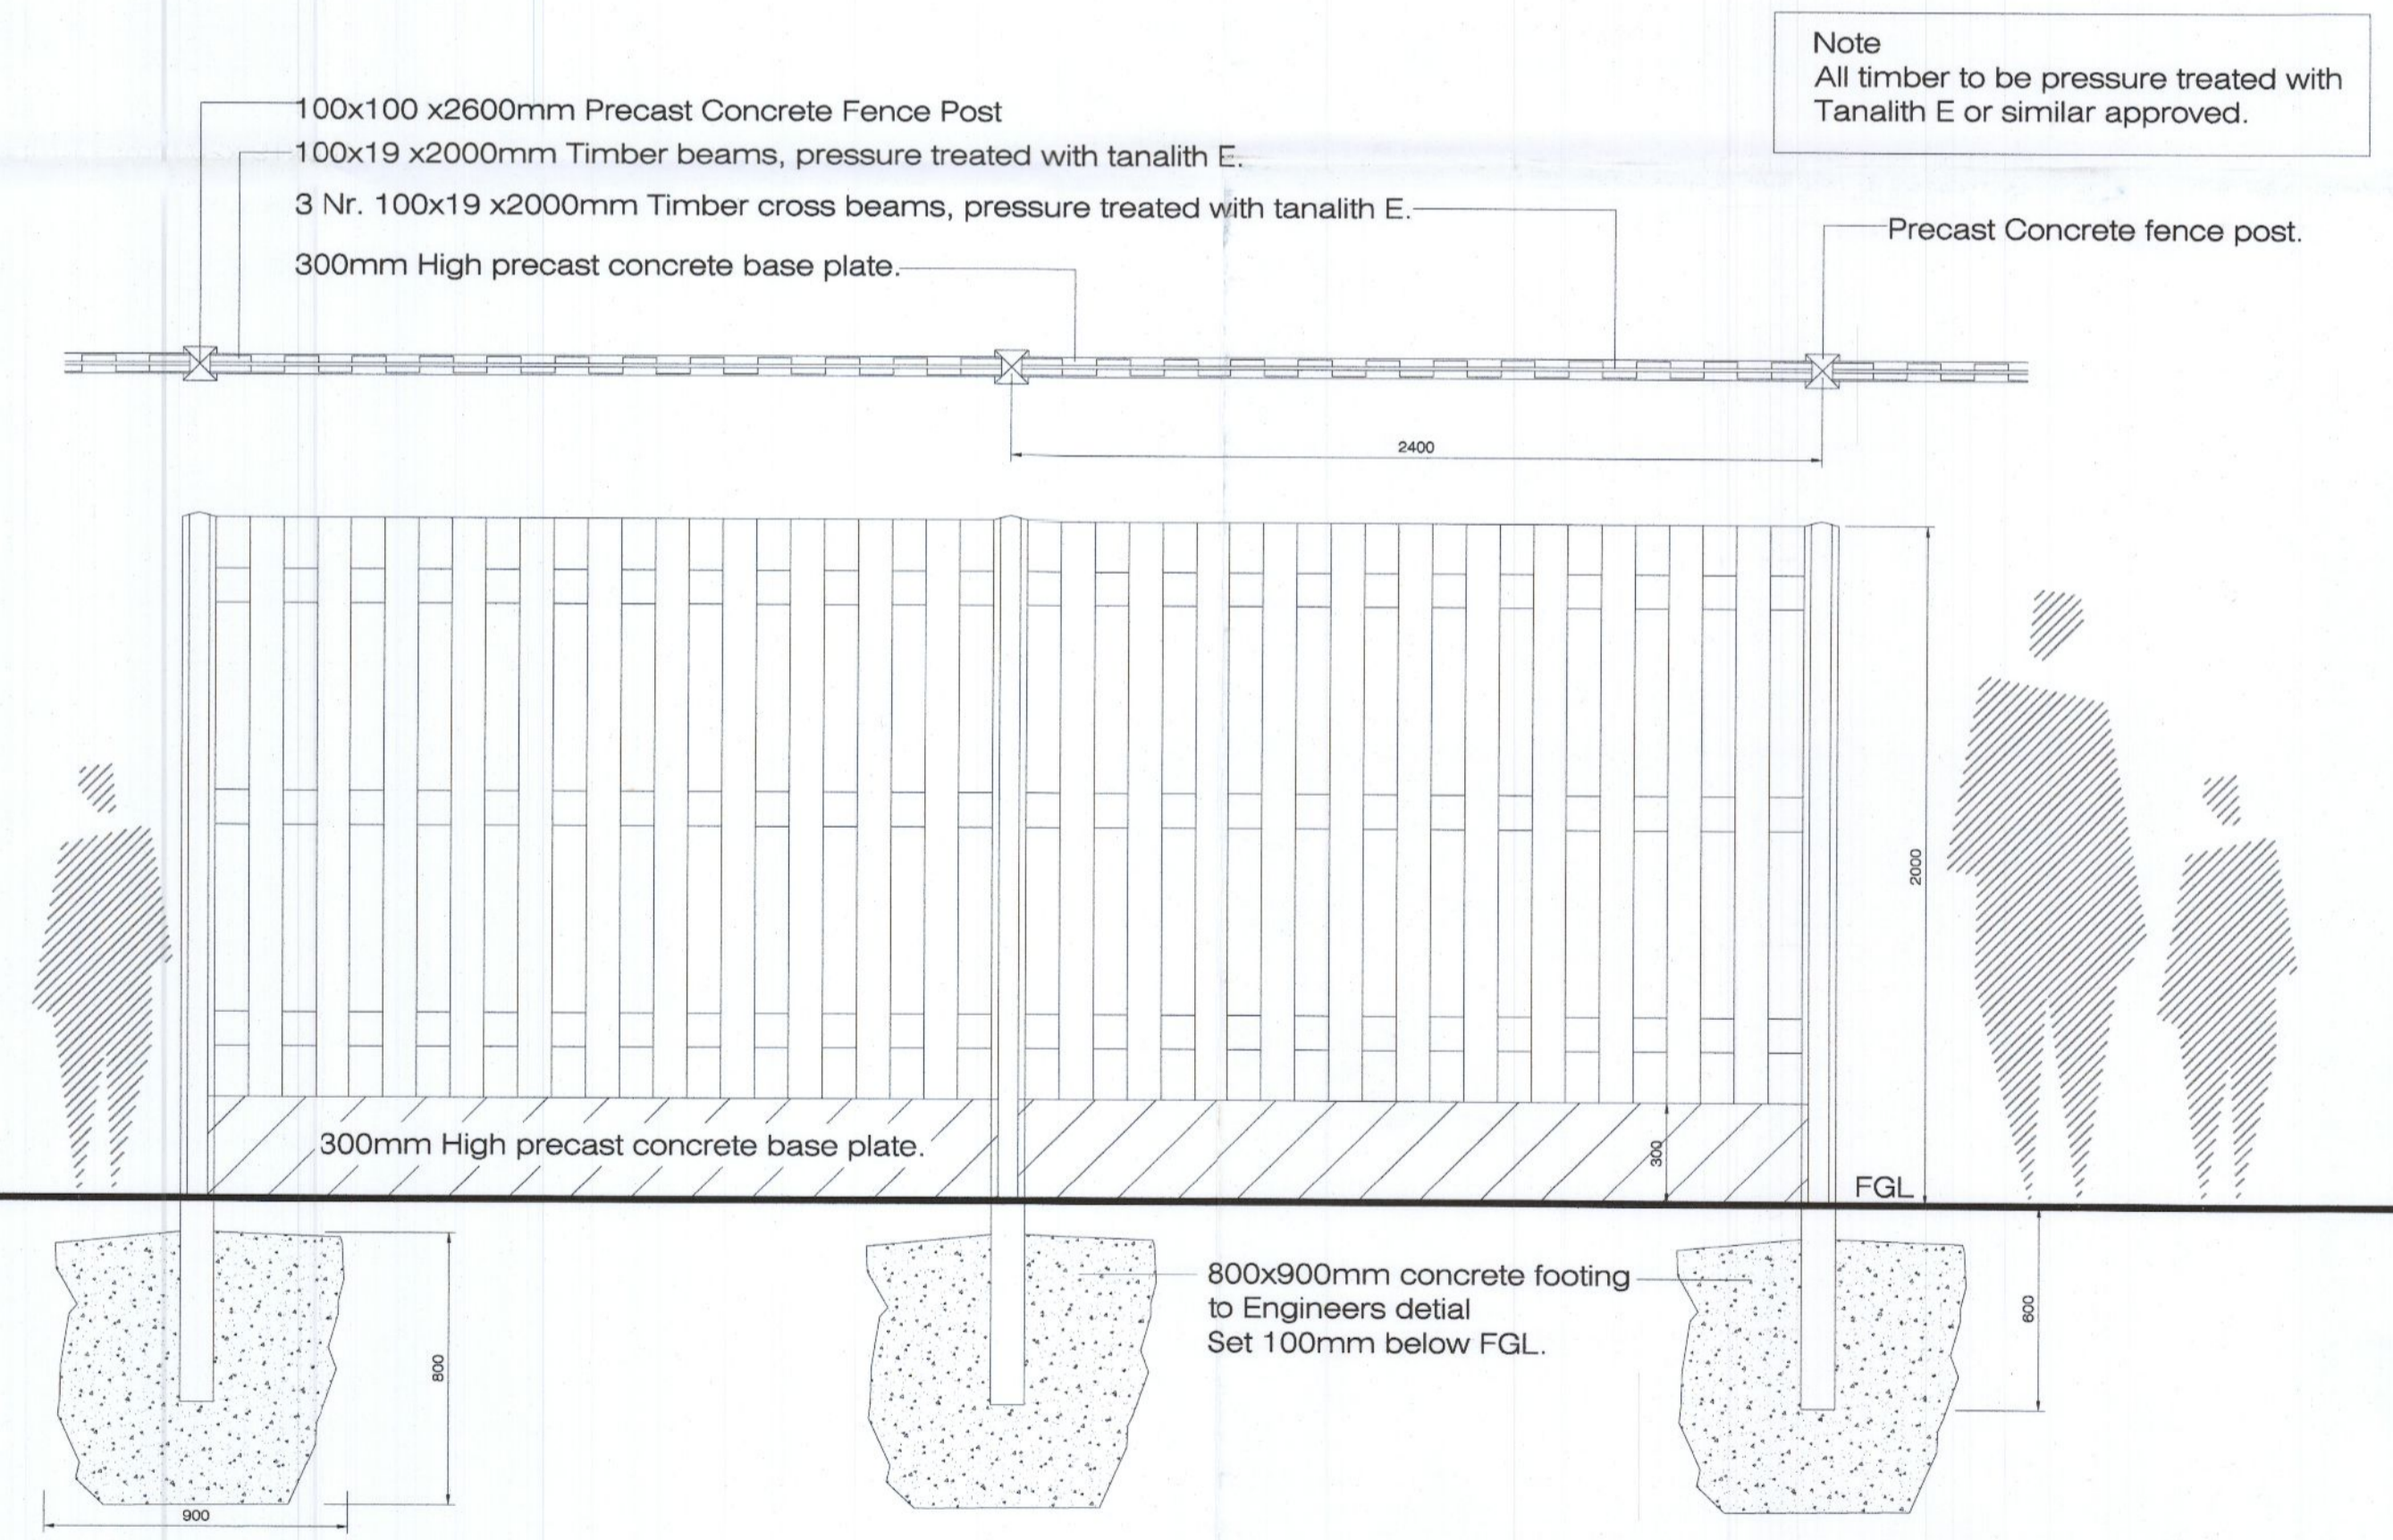

Detail D03 Dwg BD-01-PP 2.0mtr High concrete post with hit + miss timber panel fence and precast concrete kicker board. Boundary located between private rear gardens. See LP-01-PP for location
 Scale @ 1:20

Rev.	Date	Note
00	0000-00-00	00

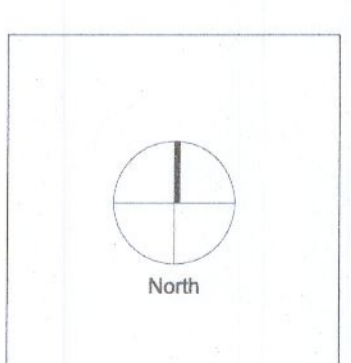

General Notes

Doyle & O'Troigh
 Landscape Architecture

Project Name Ademig Phase 3	Drawing Name Boundary Details 1 of 4
Status Planning	Drawing No BD-01-PP
Project No 17-064	Revision No 00
Scale 1:20	Drawn By KGR
Date 15/09/2022	Checked By DOT

Linda Doyle
 Director
 +353 (0)17 267 4196
 linda@doyle-otroigh.com

Dáithí O'Troigh
 Director
 +353 (0)1 266 300 3499
 daot@doyle-otroigh.com

Office Address
 Penmore House
 28-29 Upper Penmore St
 Dublin 2

Contact
 mail@doyle-otroigh.com
 +353 (0)1 608 7782