


Note
540mm High Larch Timber Knee Rail
All larch timber pressure treated
with Tanalith E or similar.

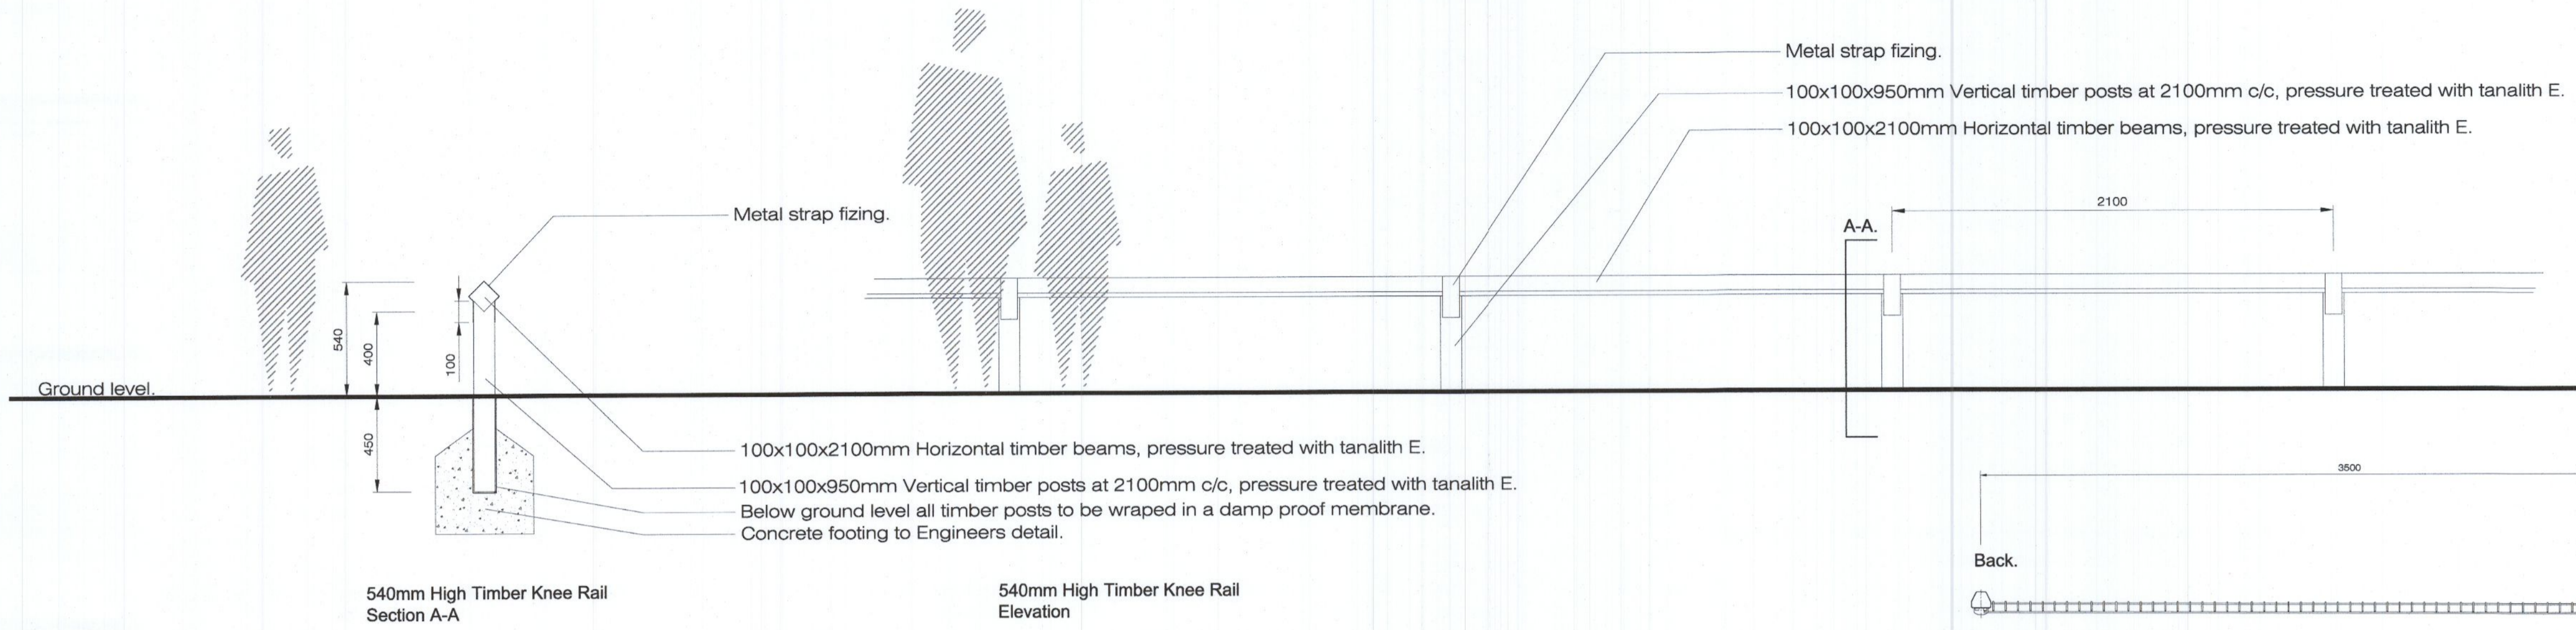


540mm High Timber Knee Rail
Section A-A

540mm High Timber Knee Rail
Elevation


Detail D01 Dwg BD-03-PP 540mm High timber knee rail to surround of pocket parks
Scale @ 1:20

Detail D01 Dwg BD-03-PP 540mm high timber knee rail to surround of public pocket parks
See LP-01-PP for locations
Scale @ 1:20

Note
All Metal work to be Plasgalv polyester powder coated
to BS 1722-16:2009 painted in RAL 7015
Posts and rails to be erected plumb to requirements of BS 1722-9:2009

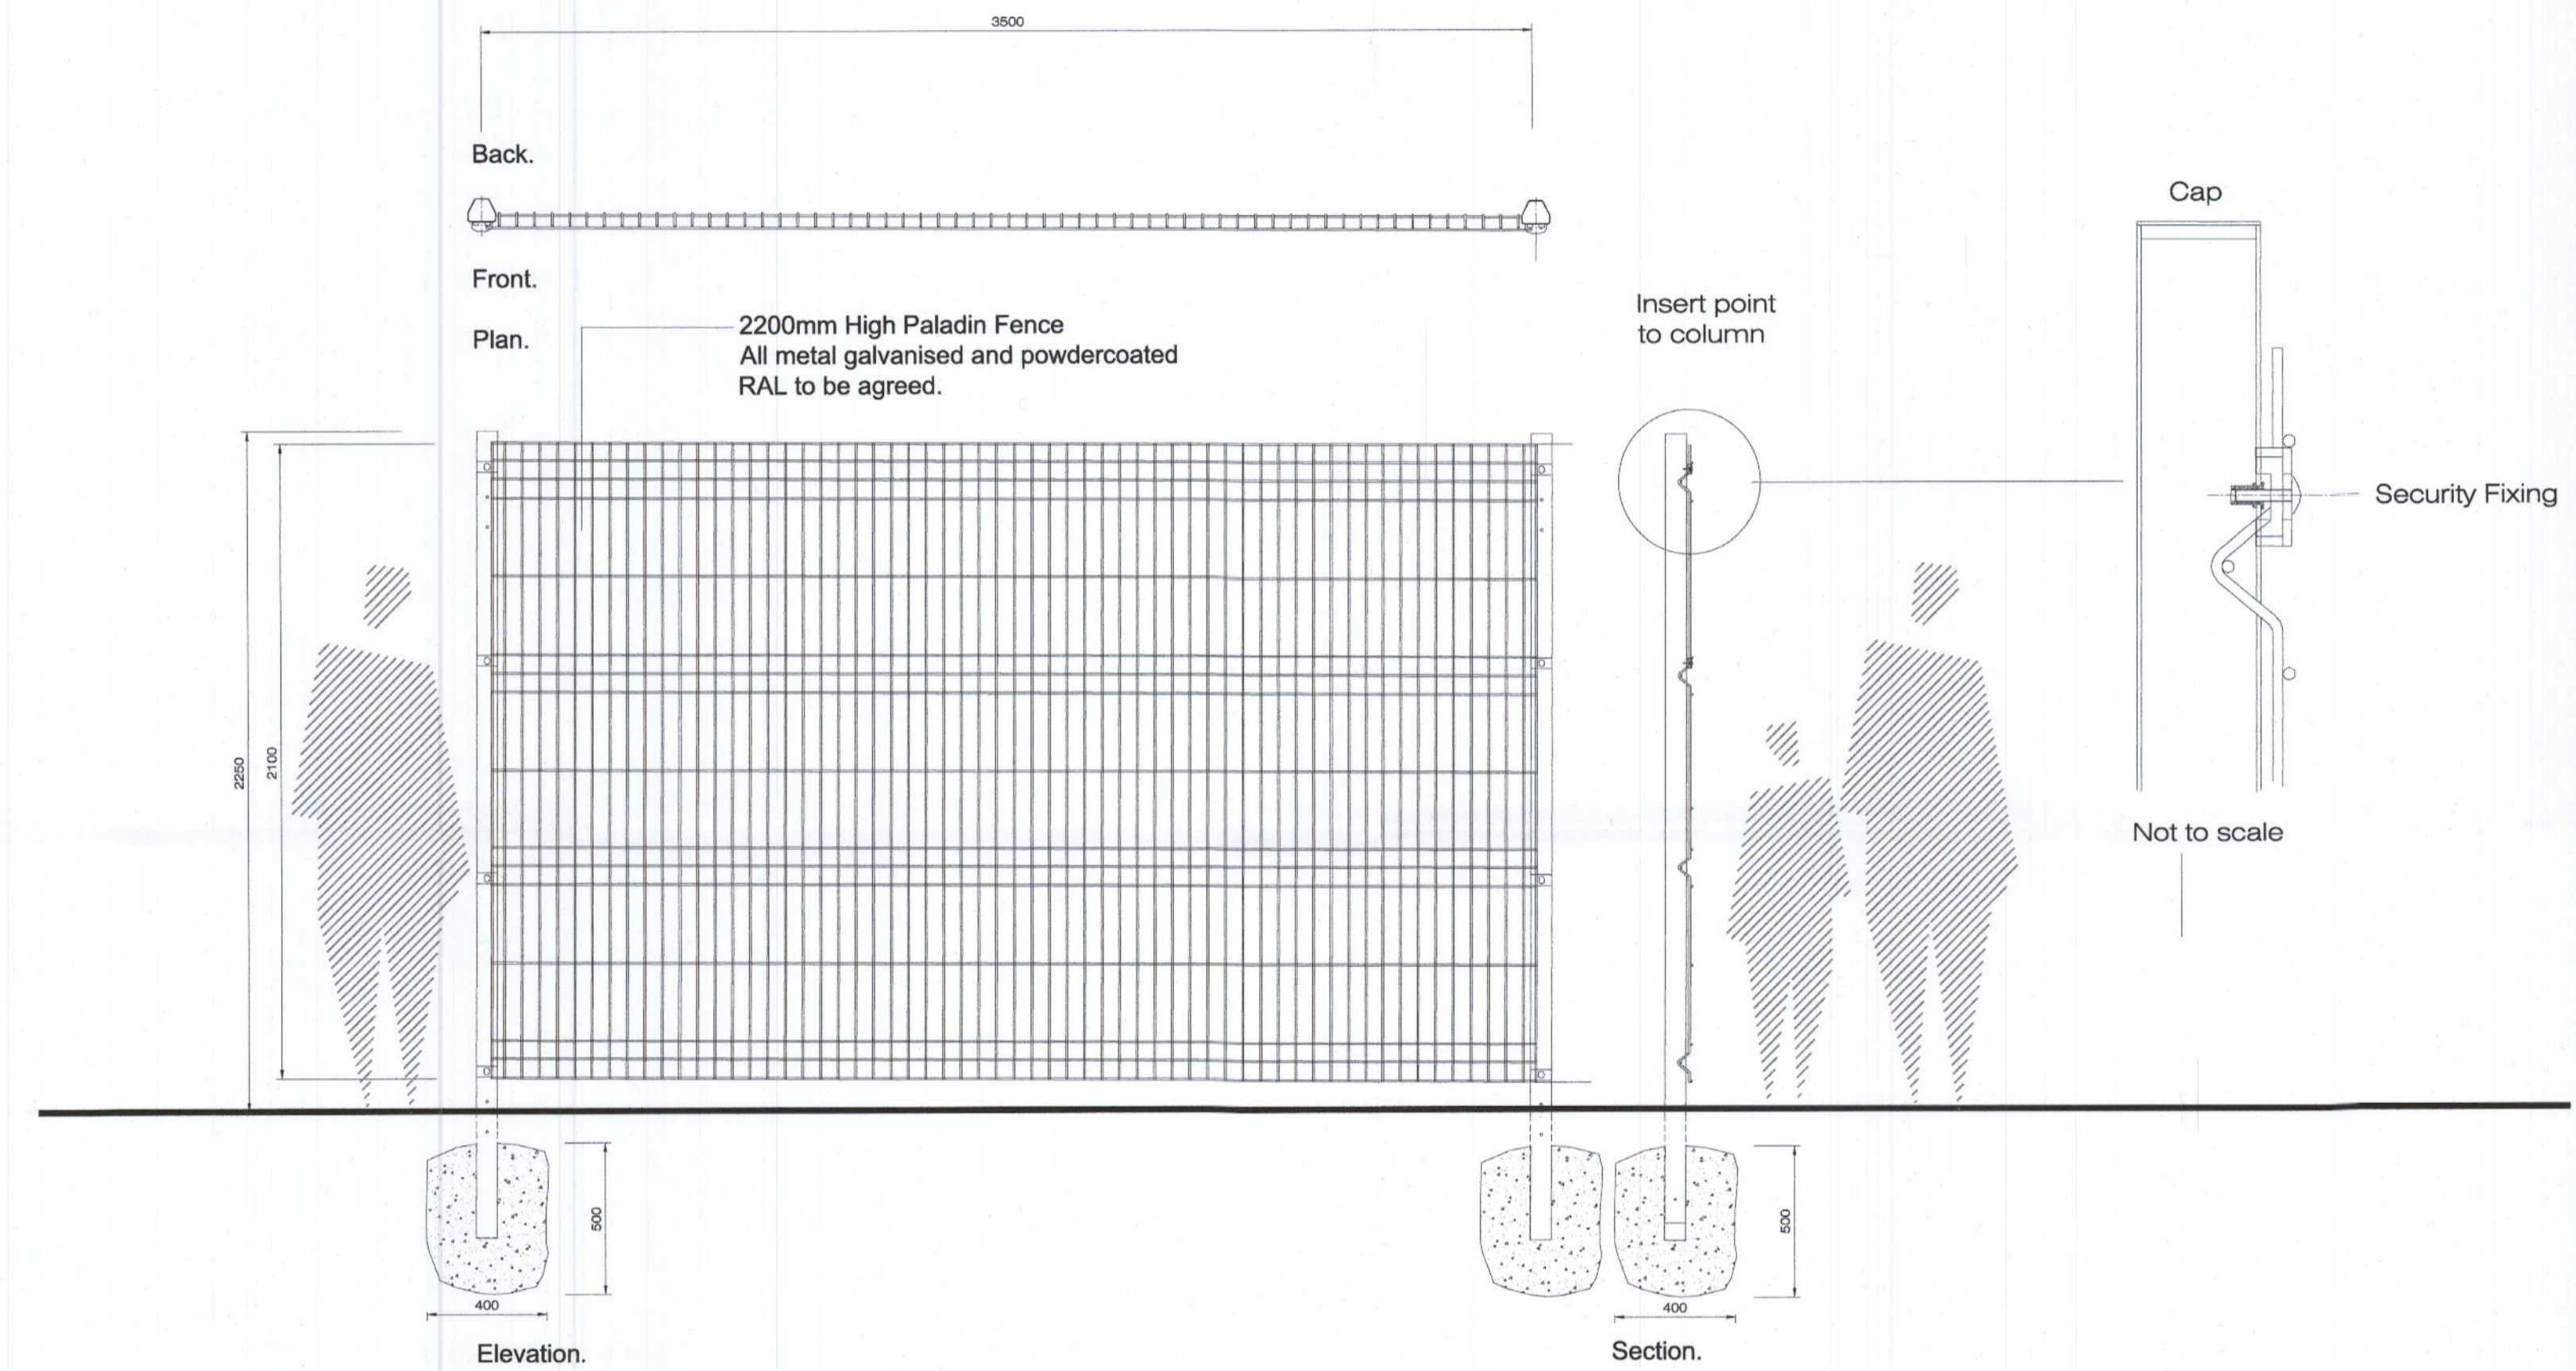

Detail D03 Dwg BD-04-PP 2.2mtr High Paladin fence, temporary boundary to future development lands
See BP-01-PP for locations
Scale @ 1:20

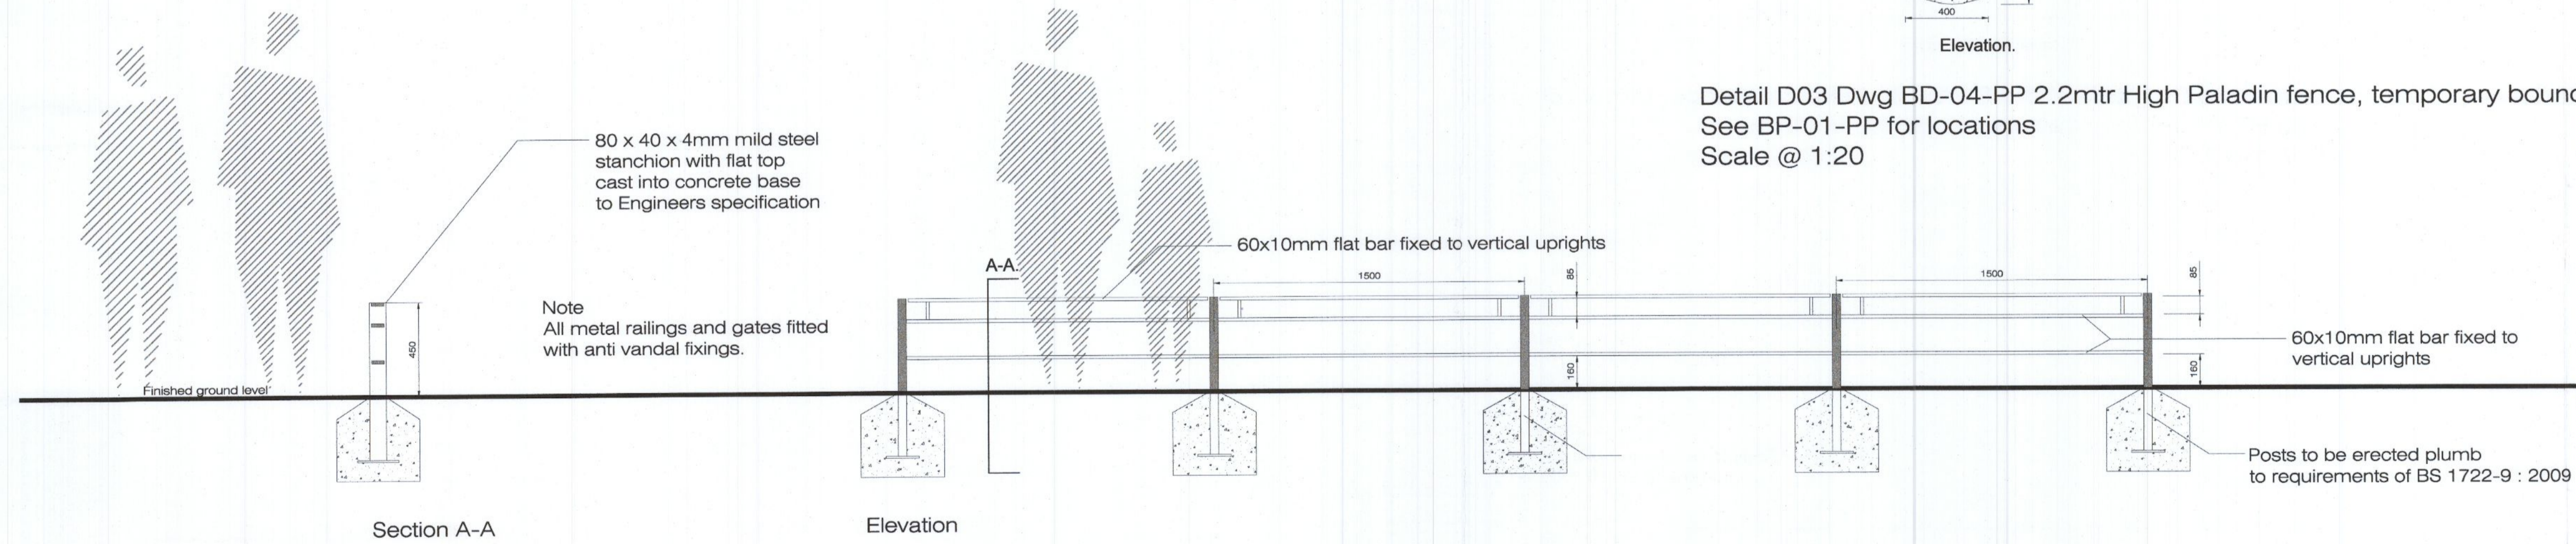


Section A-A

Elevation

Detail D02 Dwg BD-03-PP 450mm to separate selected private front gardens from public pathways
See LP-01-PP for locations
Scale @ 1:20

Rev.	Date	Note
00	0000-00-00	00

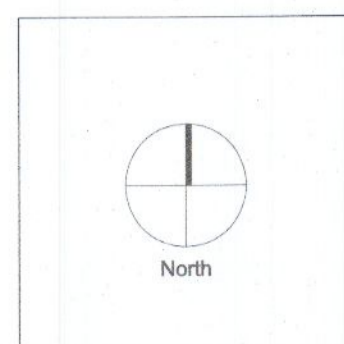

General Notes



Project Name		Drawing Name	
Aderrig Phase 3		Boundary Details 3 of 4	
Status	Planning	Drawing No	BD-03-PP
Project No	17-064	Revision No	00
Scale	1:20	Drawn By	KGR
Date	15/09/2022	Checked By	DOT
Linda Doyle Director +353 (0)87 267 4196 linda@doyle-otroithigh.com	Daniel O'Troithigh Director +353 (0)88 200 3499 dott@doyle-otroithigh.com	Office Address Pembroke House 28-29 Upper Pembroke St Dublin 2	Contact mail@doyle-otroithigh.com +353 (0)1 608 7782