
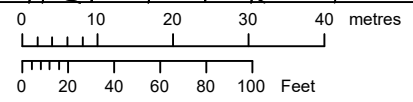
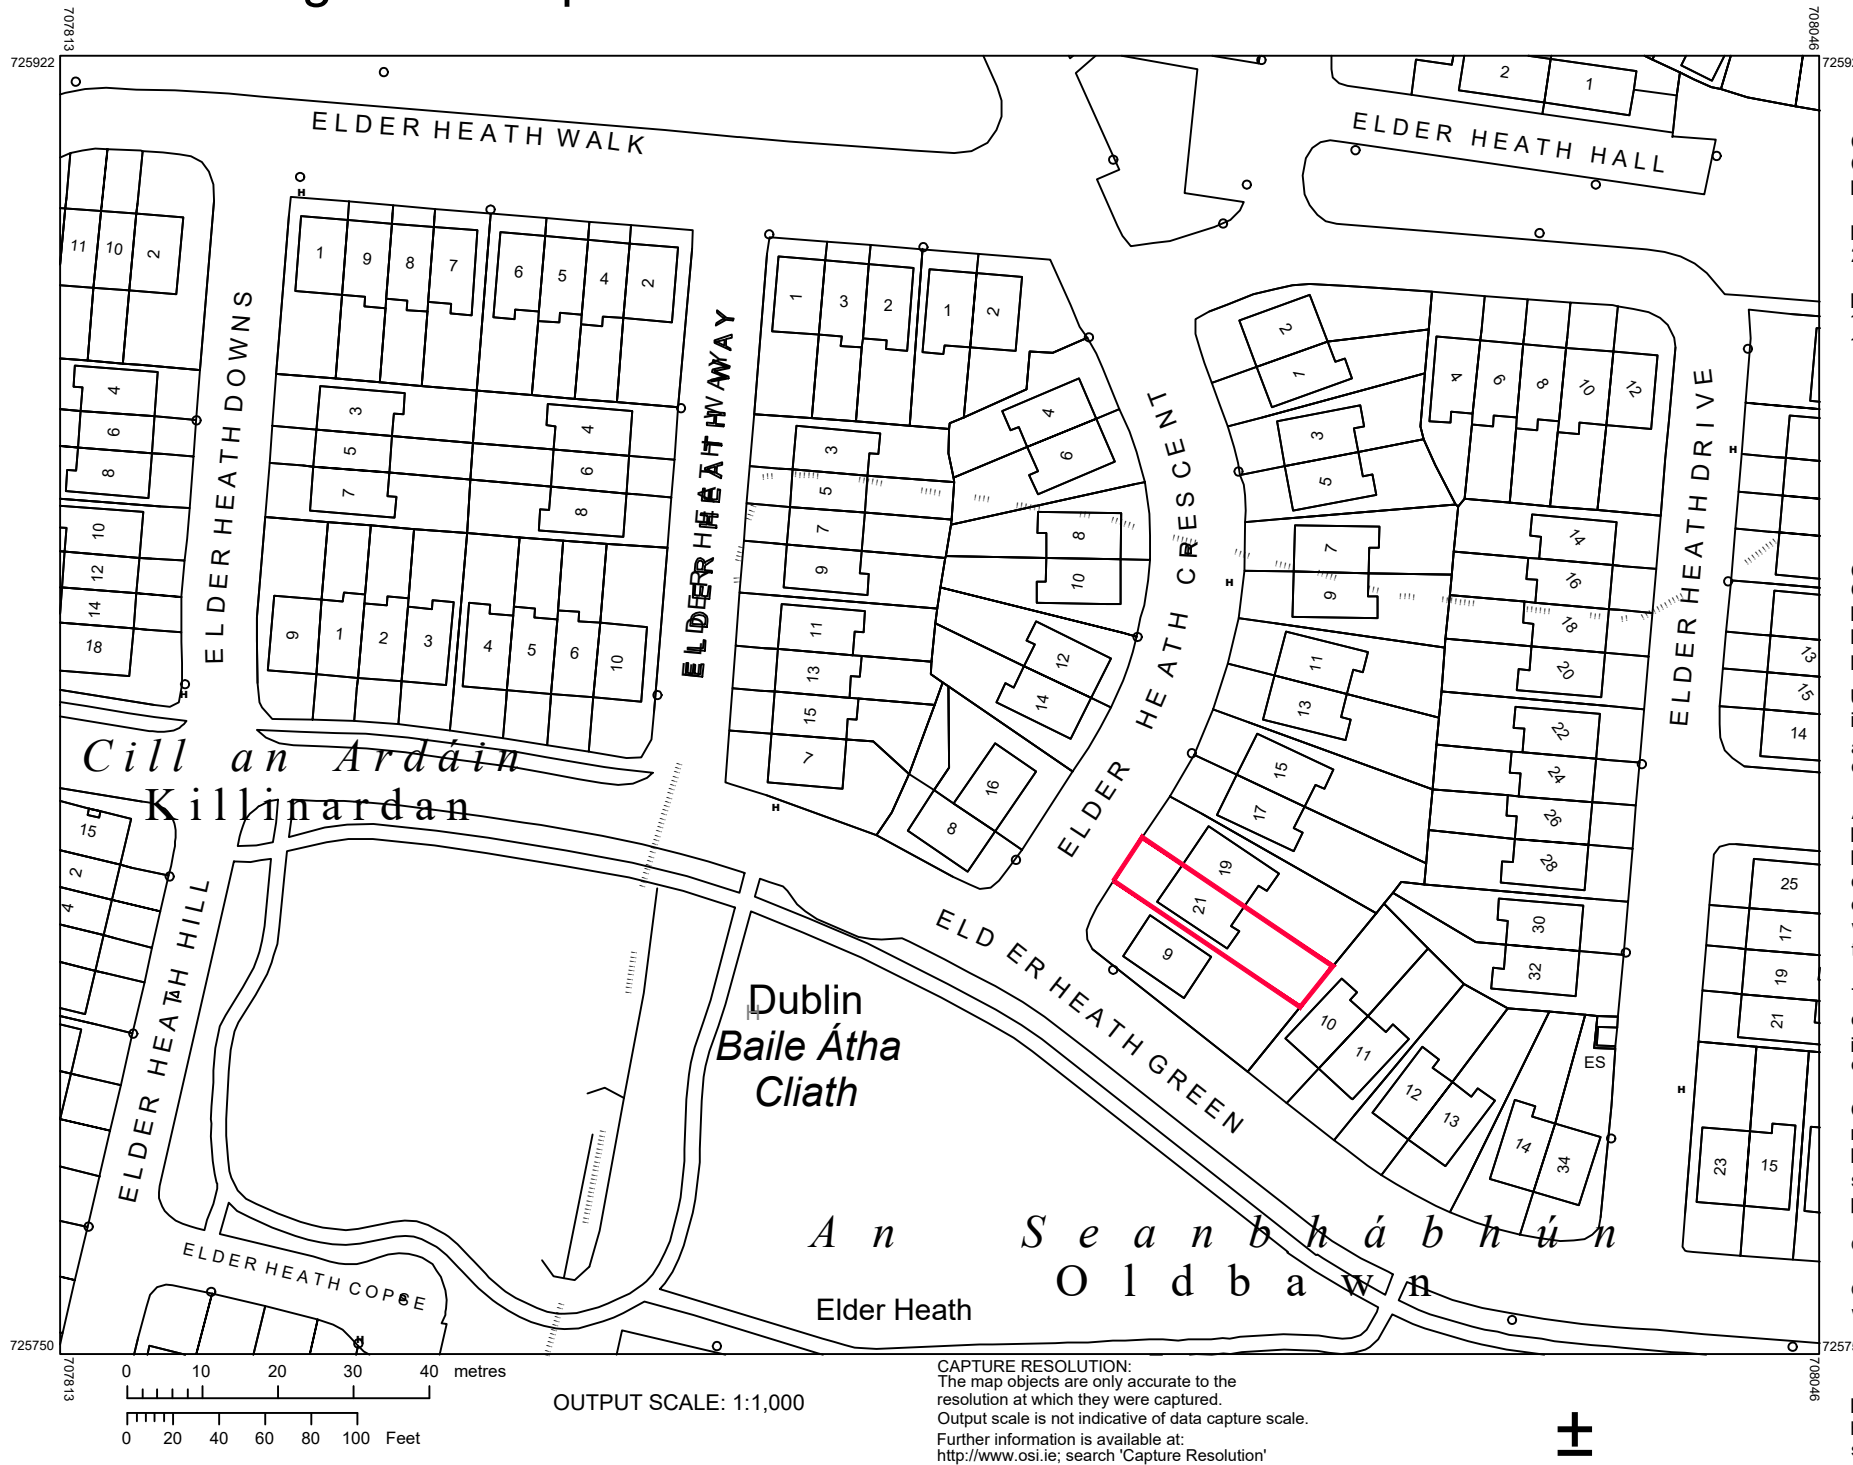


Planning Pack Map

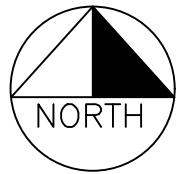

OUTPUT SCALE: 1:1,000

CAPTURE RESOLUTION:
The map objects are only accurate to the resolution at which they were captured.
Output scale is not indicative of data capture scale.
Further information is available at:
<http://www.osi.ie>; search 'Capture Resolution'

CENTRE COORDINATES:
ITM 707930,725836

PUBLISHED: 28/10/2022
ORDER NO.: 50299730_1

MAP SERIES: 1:2,500
1:1,000
MAP SHEETS: 3452-B
3453-01

COMPILED AND PUBLISHED BY:
Ordnance Survey Ireland,
Phoenix Park,
Dublin 8,
Ireland.

Unauthorised reproduction infringes Ordnance Survey Ireland and Government of Ireland copyright.

All rights reserved.
No part of this publication may be copied, reproduced or transmitted in any form or by any means without the prior written permission of the copyright owners.

The representation on this map of a road, track or footpath is not evidence of the existence of a right of way.

Ordnance Survey maps never show legal property boundaries, nor do they show ownership of physical features.

© Suirbhéireacht Ordanáis Éireann, 2022
© Ordnance Survey Ireland, 2022
www.osi.ie/copyright

LEGEND:
<http://www.osi.ie>;
search 'Large Scale Legend'

SITE LOCATION MAP 1:1000

**SITE OUTLINED
IN RED**



41 Ballycullen Green, Dublin 24. Tel: 0861201755 e-mail: Info@bepconsulting.ie

CLIENT	LEANNE MURPHY
PROJECT TITLE	PROPOSED ATTIC CONVERSION AT 21 ELDER HEATH CRESCENT, DUBLIN 24
DRAWING TITLE	SITE LOCATION MAP

SCALE	1:1000	PROJECT STAGE	planning only
DRAWN	B. BOYLE	DRAWING NUMBER	22.469.PD103
CHECKED		REV.	
DATE	Oct. 2022		

Note: Do not scale this drawing, only stated dimensions to be used. Any discrepancies to be immediately notified to BEP Consulting. All dimensions to be checked on site. This drawing is protected by copyright and is the property of BEP Consulting. Any disclosure, copying, reproduction or distribution of this information without written authorisation is prohibited and will be deemed a breach of copyright.