

**Note**  
 See the planting plans for all planting species, type, quantity, location and density.  
 See LD-04-PP for topsoil depths.  
 See Softworks Specification for all planting and aftercare details.

The tree is to be secured to the cross-bar using 1no. rubber felt back block secured with rubber belting tie. Rubber belting tie fixed with 4no. clout nails. Ties are to be secured so as to allow for movement but prevent damage to the trunk.

Irrigation/aeration pipe to rootball  
 Timber cross-bar sawn pressure treated larch 150x50mm,  
 Rebate stakes to allow for cross-bar.




Tree Pits: min 2000 x 2000 x 900mm  
 Topsoil material as per LD-02-PP

Subsoil material as per notes compacted in 200-300mm layers, See LD-02-PP

150mm depth selected free draining gravel as per specification

Pit broken up to minimum depth of 150mm

**HEDGEROW PLANTING**

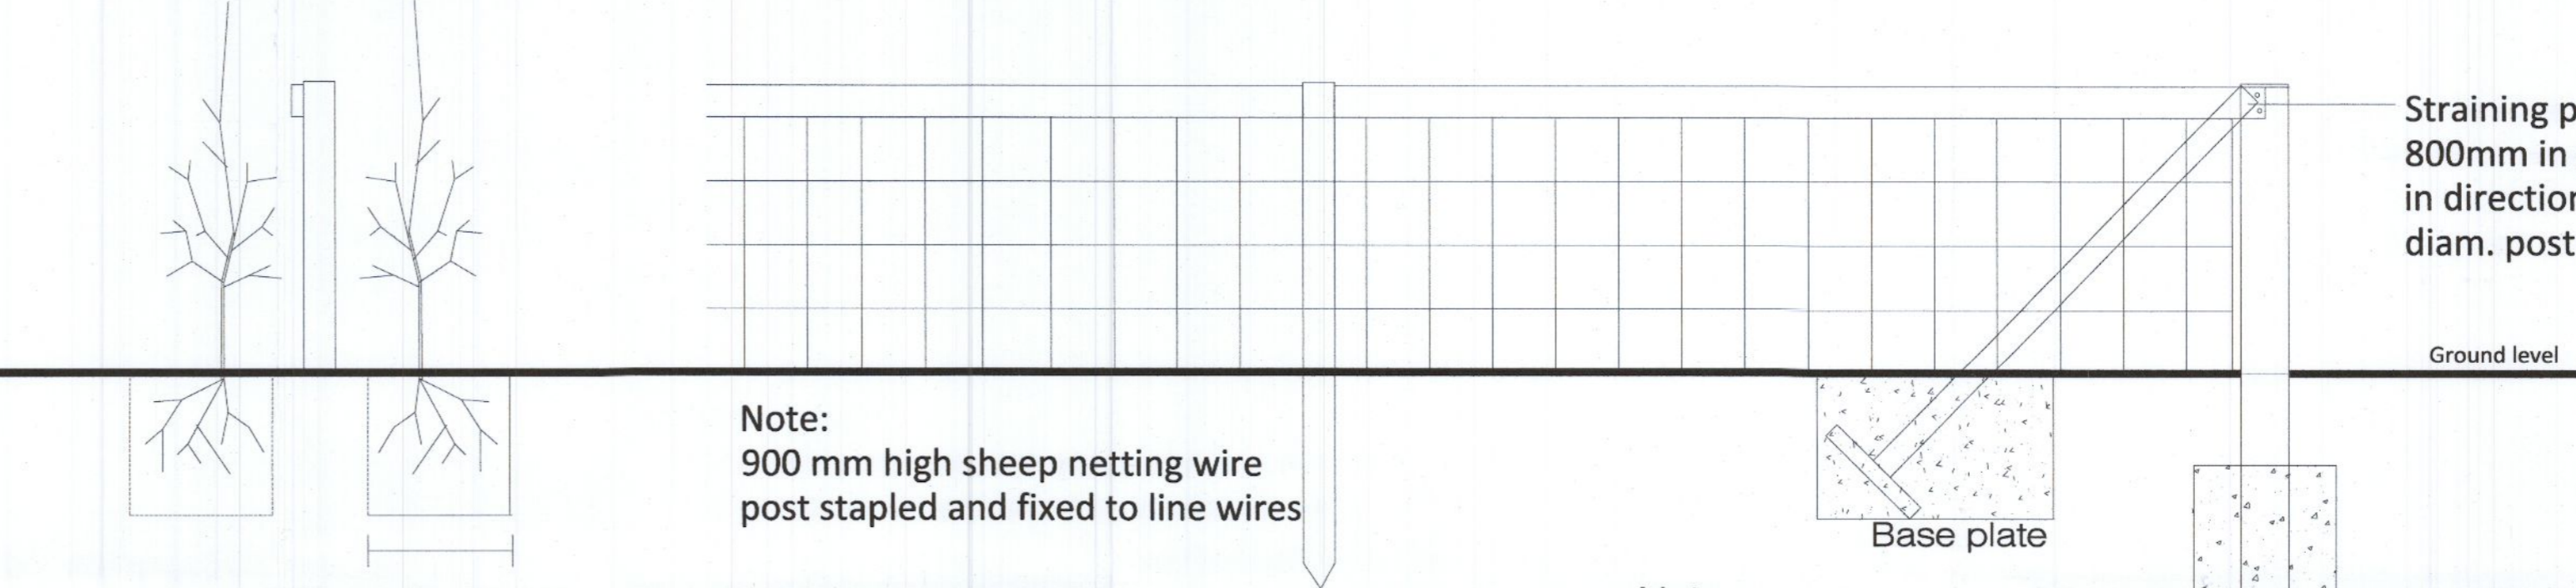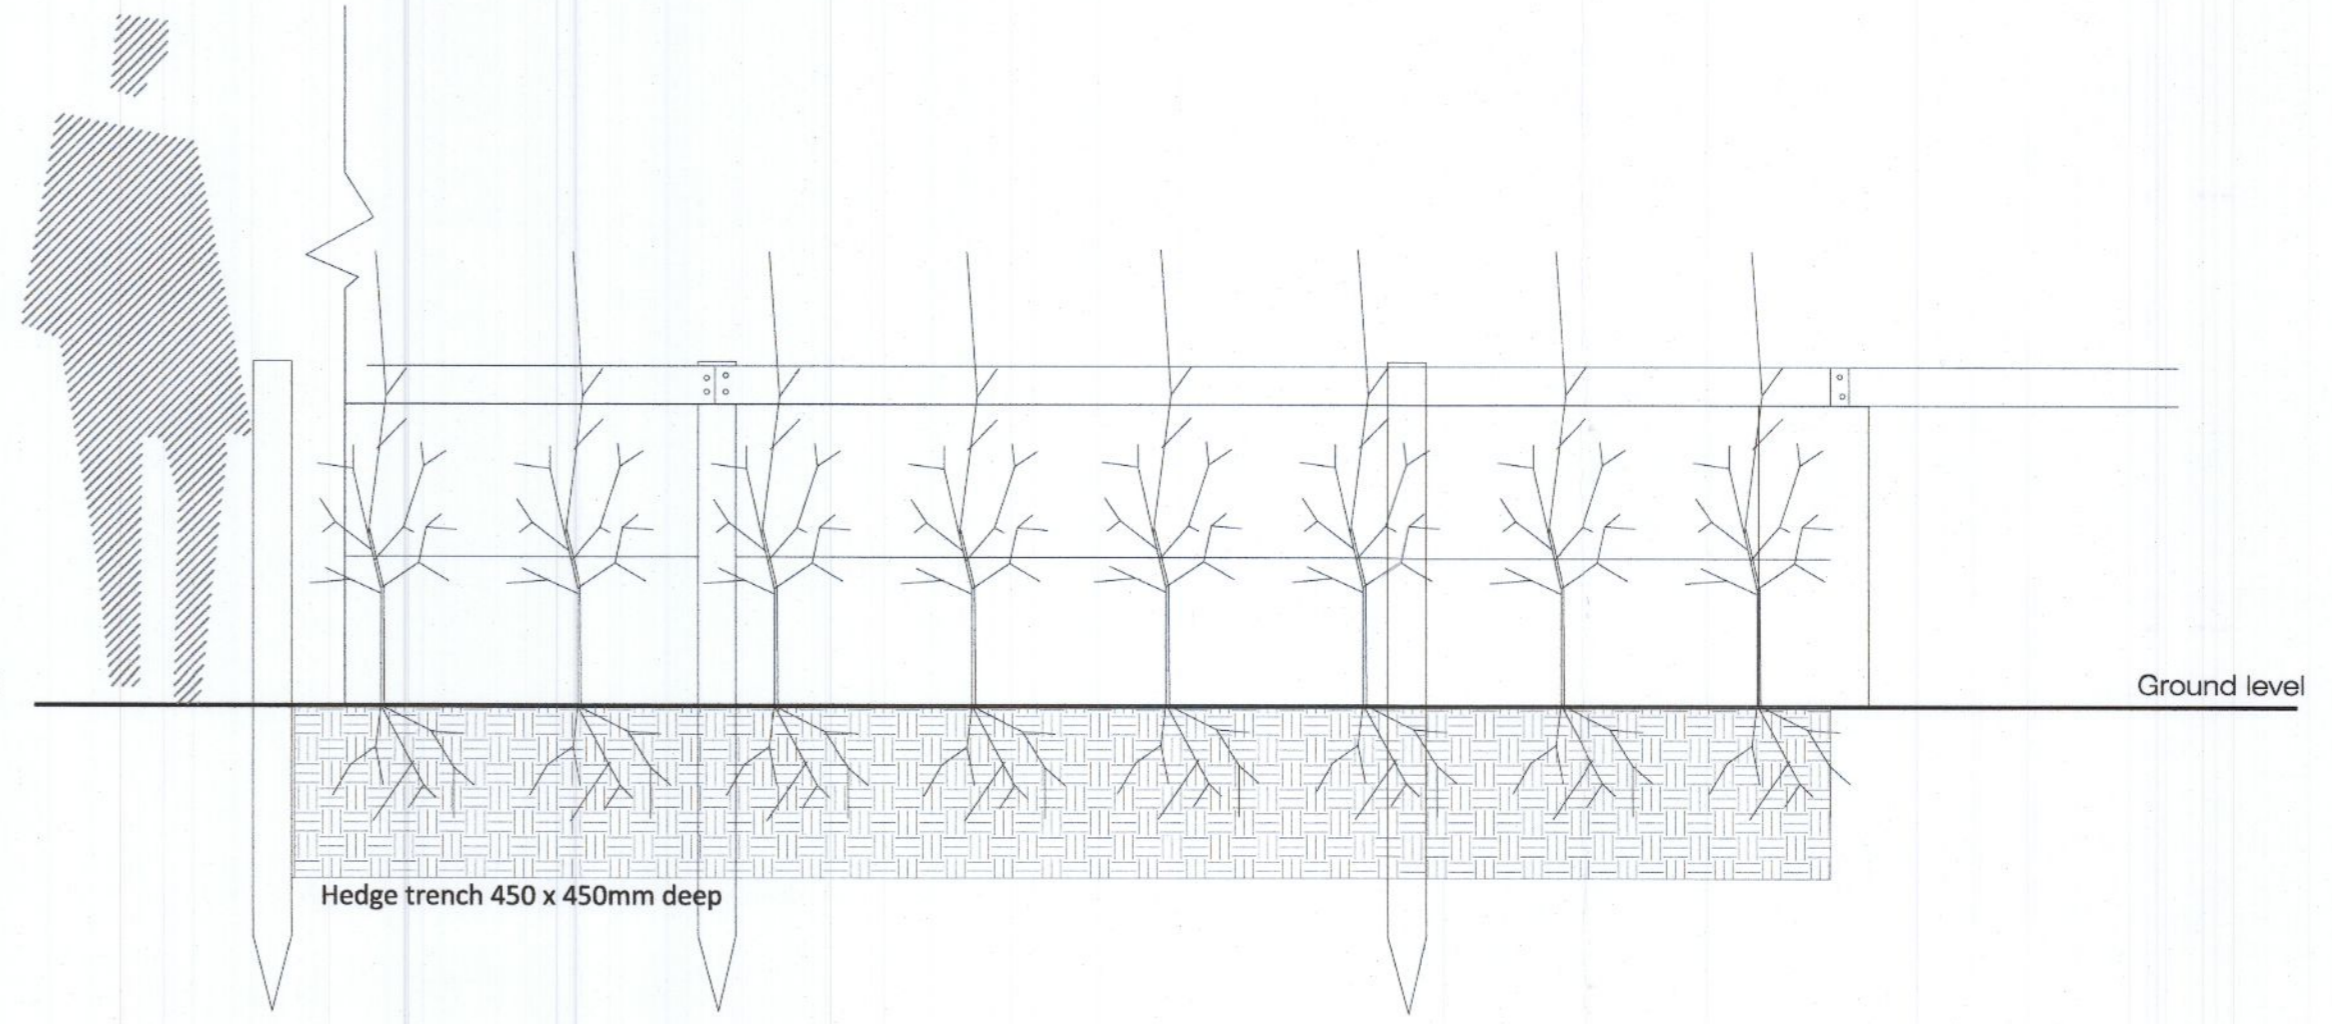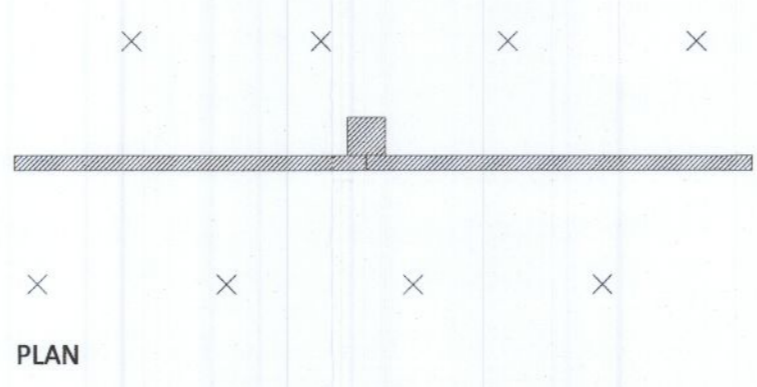

**Note:**  
 900 mm high sheep netting wire post stapled and fixed to line wires

**Sheep netting:**  
 Light grade wire, 1200mm high, 10 no. horizontal wires, 150mm verticals

**Note:**  
 Backfill rammed soil or 50% concrete 50% rammed soil if no base plate is used

1:2:4 concrete surround min 450mm dia. x 700mm


Detail D 02 Drawing LD-03-PP  
 Hedge Planting Detail with Support Fence  
 Scale @ 1:20

**Planting Notes:**

1. At the time of planting, the soil shall be moist and friable and not frozen, excessively dry, or water-logged.
2. The excavated hole shall be of sufficient size to accommodate the spread roots and the stock shall be planted so that after any settlement it is the same depth as it was grown in the nursery. The sides and base of the planting pit shall broken up before planting.
3. The planting hole shall be backfilled around the plant, the soil shall be firmed to ensure that there is good contact between the plant roots and soil substrate.
4. Water plants once planted.


**General Notes:**

1. At the time of planting, the soil shall be moist and friable and not frozen, excessively dry, or water-logged.
2. The excavated hole shall be of sufficient size to accommodate the rootball and the stock shall be planted so that after any settlement it is the same depth as it was grown in the nursery. The sides and base of the planting pit shall broken up before planting.
3. The planting hole shall be backfilled around the plant, the soil shall be lightly firmed to ensure that there is good contact between the rootball and soil substrate.
4. The tree pit should be excavated to allow adequate clearance between the perimeter of the root-ball and the side of the pit. Minimum dimension 1200 x 1200mm
5. The depth of the pit should be a minimum of 750mm and at least 75mm greater than the depth of the root-ball.
6. Fork the bottom and sides of the pit to break up the subsoil.
7. Mix the dug soil with a slow release fertiliser and an approved soil ameliorant.
8. Drive in the stakes vertically on either side of the tree position before planting so that they are a minimum of 300mm below the bottom of the pit and 650mm above ground level.
9. The stakes are to be machine rounded sweet chestnut or peeled larch poles, pointed at one end, preserved to resist rot for their intended lifespan, and strong enough to take nails without splitting.
10. Plant the tree, ensuring that the original depth is maintained and the soil is carefully firmed back up to the existing ground level. Consolidate the backfill material around the stakes during backfilling.
11. Secure the cross bar to the stakes with 2No. galvanised nails per stake. Secure the tree to the rail as described in the notes above
12. Secure tree to crossbar using rubber flat back block and rubber belting tie
13. Protect the tree base from rabbit damage etc. by using a spiral rabbit guard (if specified).
14. The stakes and rail are to be removed as soon as the tree is anchored securely by its own roots (at the start of the second growing season after planting).

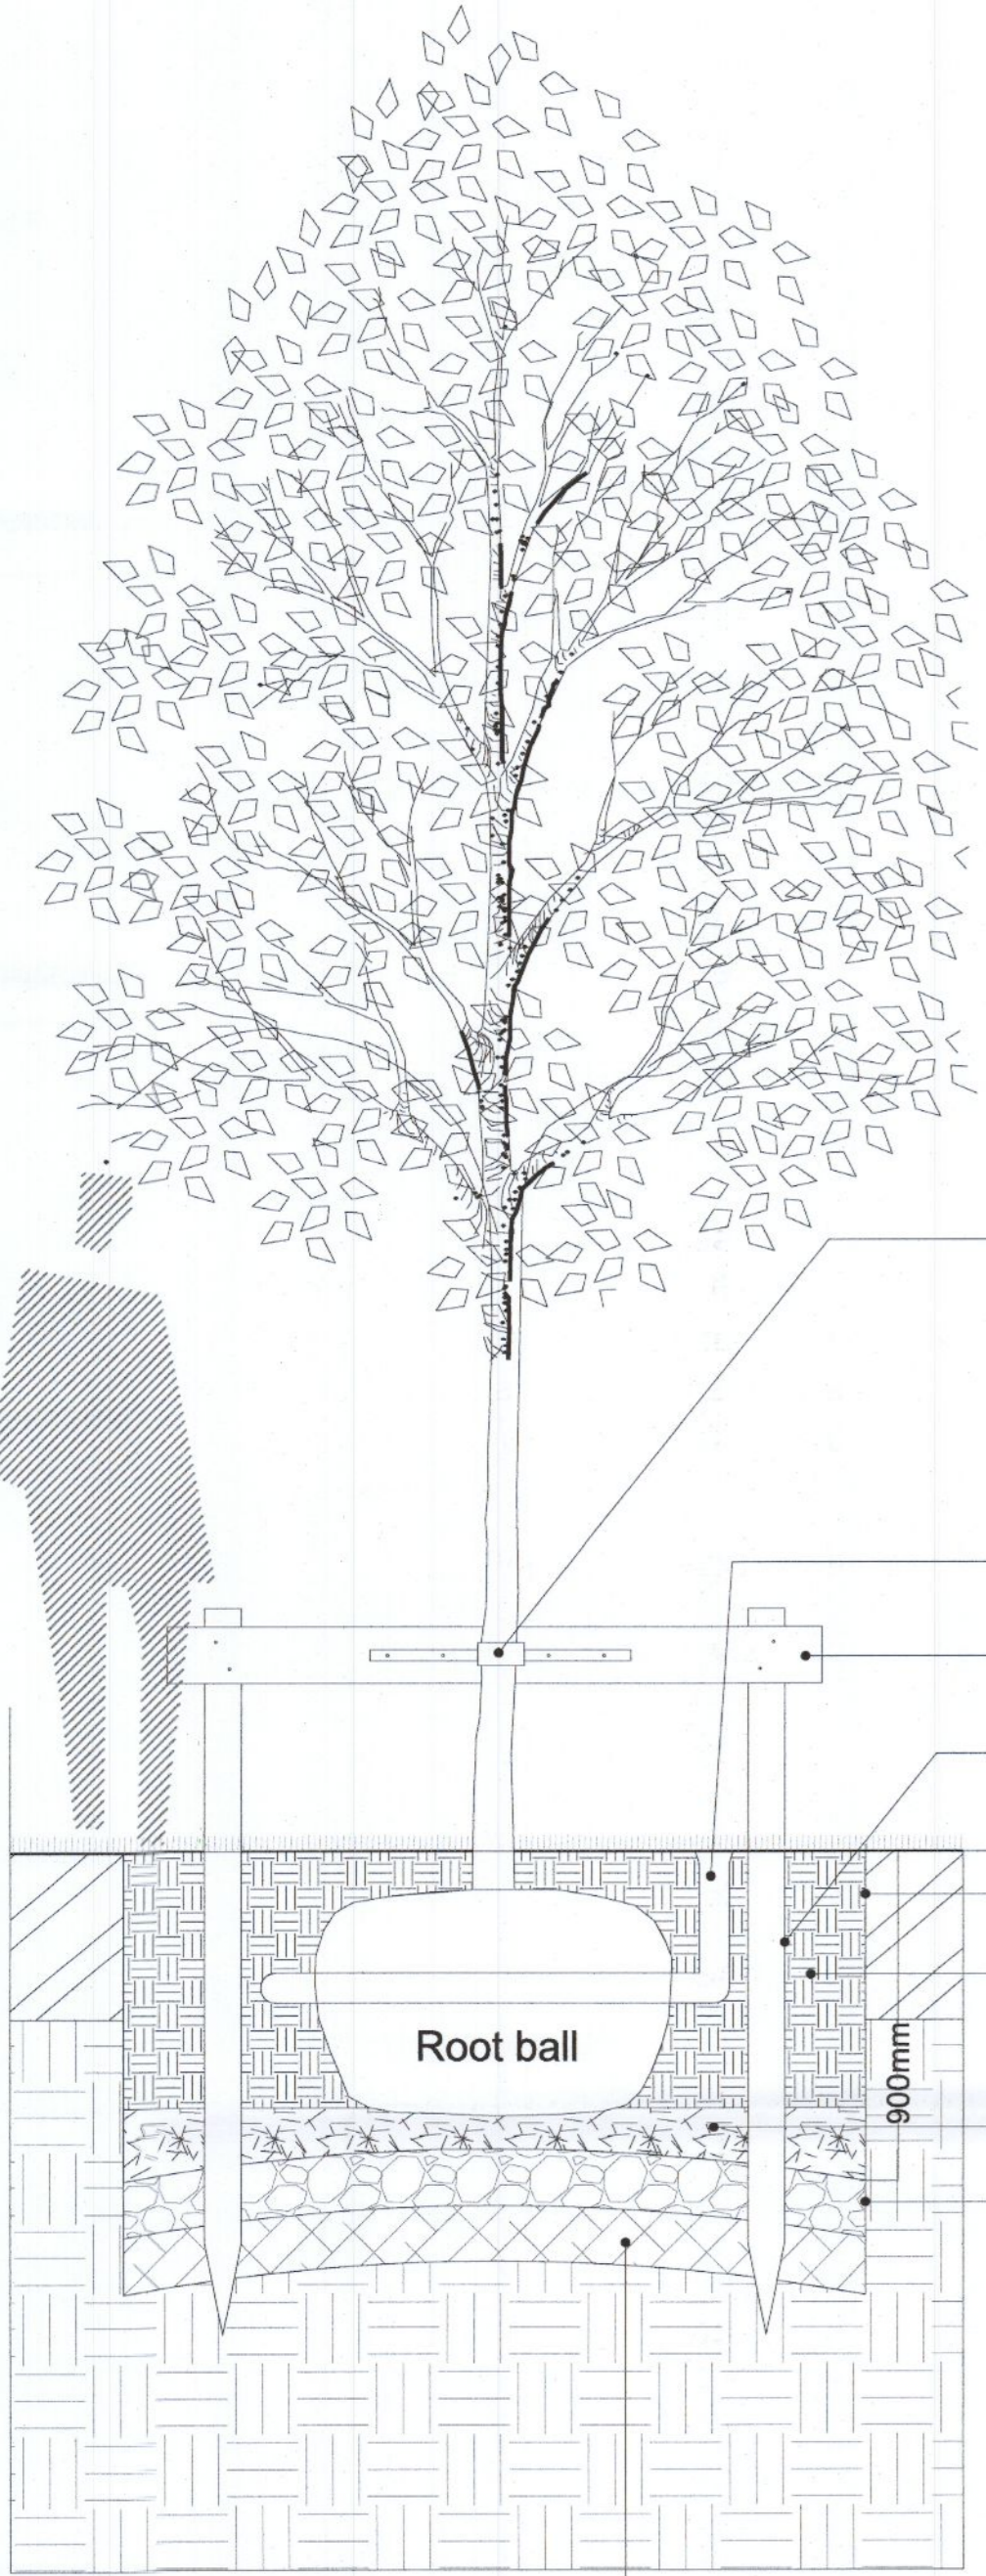

Detail D 01 Drawing LD-03-PP  
 Tree Pit Detail to open space areas  
 Scale @ 1:20

Rev.	Date	Note
00	0000-00-00	00

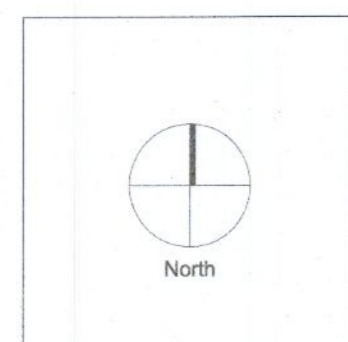

General Notes

**Doyle & O'Troithigh Landscape Architecture**

Project Name Aderrig Phase 3	Drawing Name Softworks Planting Details 1 of 2
Status Planning	Drawing No LD-03-PP
Project No 17-064	Revision No 00
Scale 1:20	Drawn By KGR
Date 15/09/2022	Checked By DOT

<b>Linda Doyle</b> Director +353 (0)1 287 4196 linda@doyle-otroithigh.com	<b>Dáithí O'Troithigh</b> Director +353 (0)1 300 3499 dait@doyle-otroithigh.com	<b>Office Address</b> Petrobrás House 25-27 Upper Petroske St Dublin 2	<b>Contact</b> mail@doyle-otroithigh.com +353 (0)1 668 7762
--	--	---	---