

NO.	DATE	REVISION	DESCRIPTION OF REVISION
P01	06.06.2022		ISSUED FOR PLANNING

CLIENT:
KATARZYNA & TOMASZ INGLOT
 9 BELFRY TERRACE
 CITYWEST, DUBLIN 24

PROJECT NAME AND ADDRESS:
DOMESTIC HOUSE EXTENSION & ALTERATIONS,
@ 13 ST BRIGIDS COTTAGES
 CLONDALKIN, DUBLIN 14

ARCHITECT
NAANarchitects
 17 Glenalua Road, Killiney,
 Co. Dublin
 Tel. +353 (0) 861779777
 e-mail: info@naanarchitects.com

DRAWING TITLE
CONTEXTUAL ELEVATION A-A
SECTION A-02B

DRAWING NO.
121-04-01

SCALE & FORMAT:
 1:150, 1:100 @A3



REVISION
 P01


DATE
 06/06/2022

PROJECT STATUS:
 PLANNING

PLANNING APPLICATION

DO NOT SCALE | ONLY USE DIMENSIONS SHOWN | THIS DRAWING IS COPYRIGHTED

- LEGEND**
-  NEW STRUCTURES
 -  EXISTING STRUCTURES TO BE RETAINED

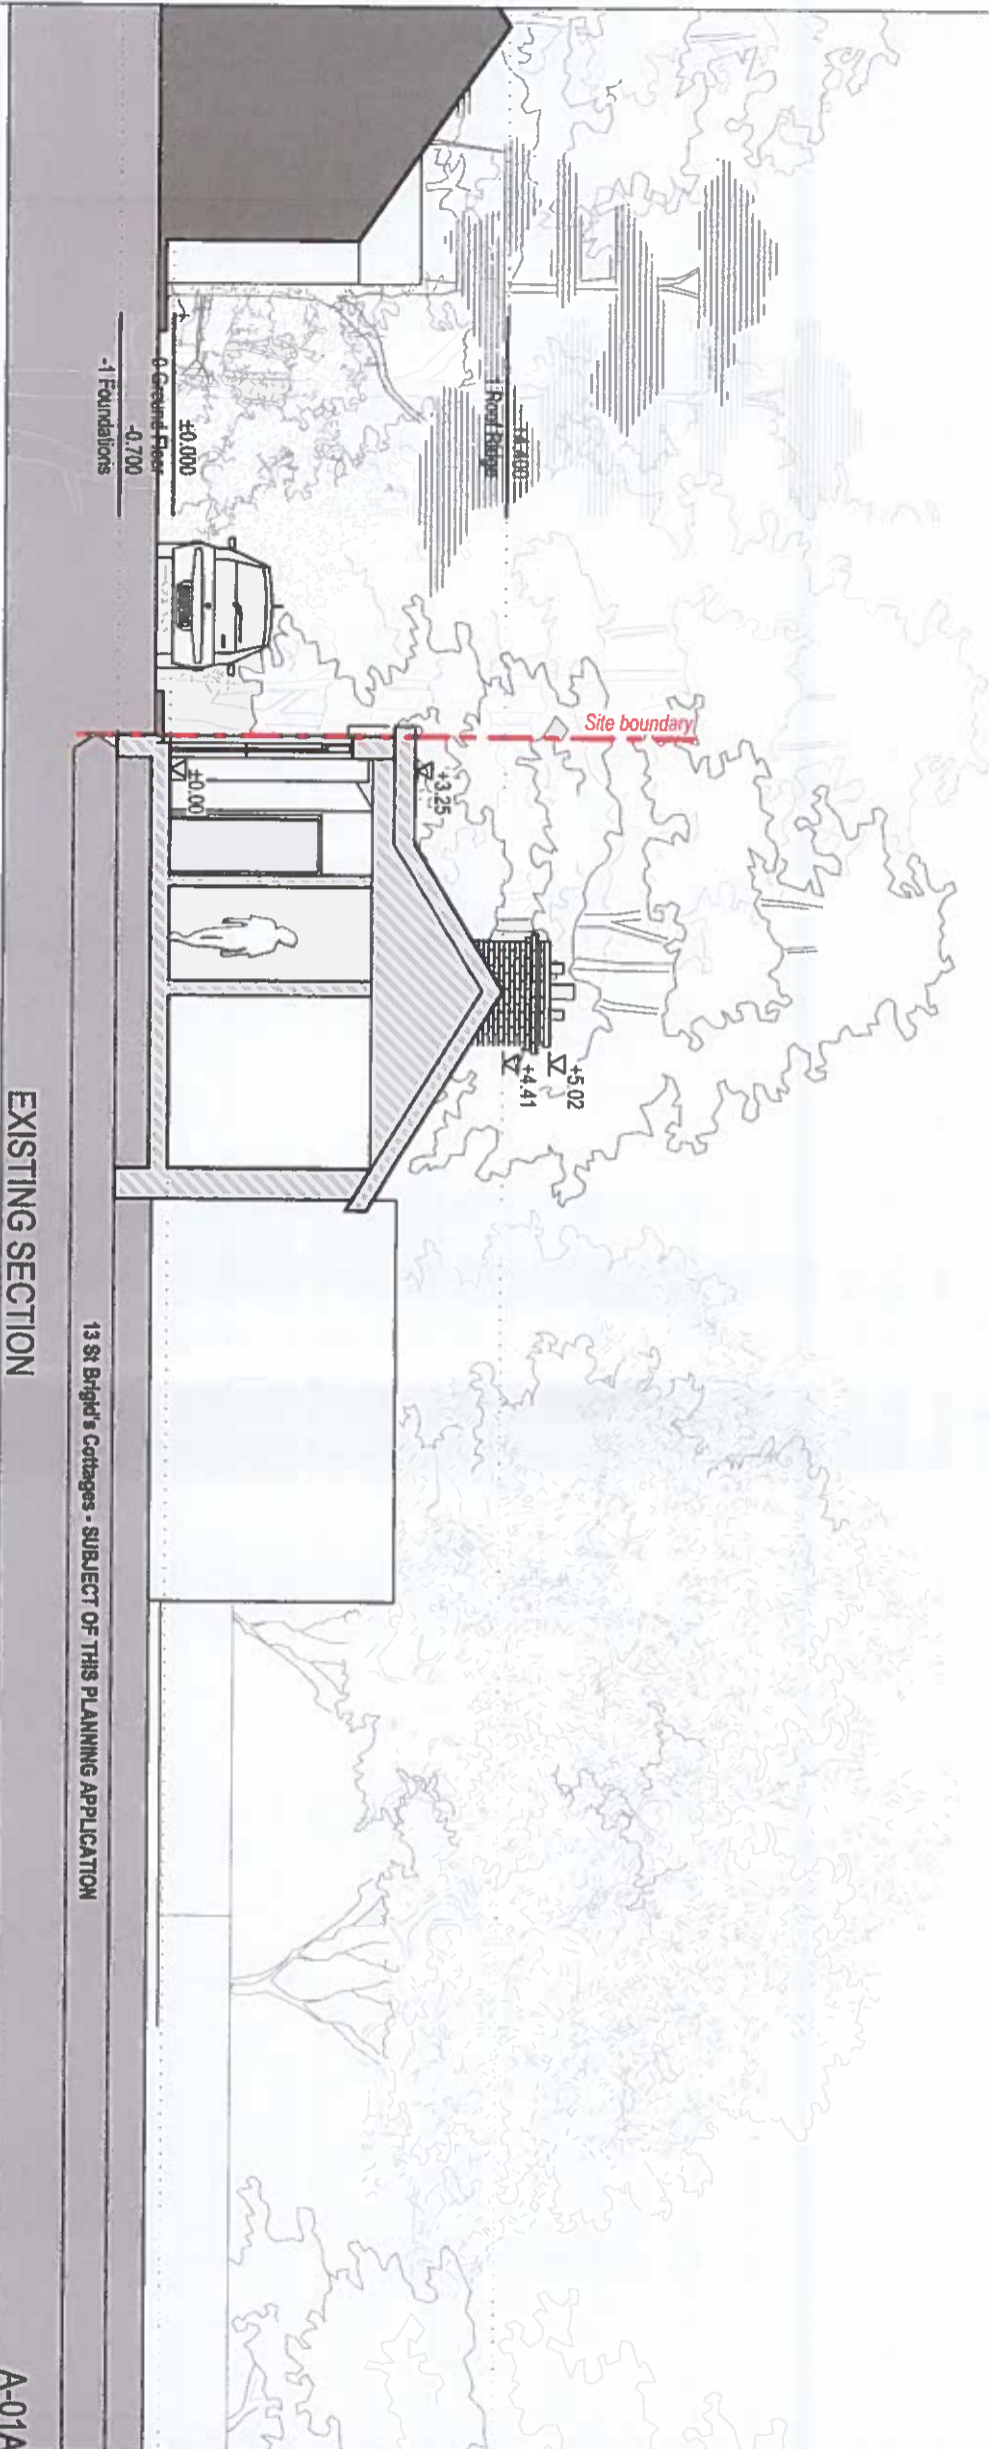

NO.	DATE	REVISION	DESCRIPTION OF REVISION
P02	03.10.2022		PLANNING COMPLIANCE
P01	06.06.2022		ISSUED FOR PLANNING

CLIENT: **KATARZYNA & TOMASZ INGLOT**

9 BELFRY TERRACE
CITYWEST, DUBLIN 24

PROJECT NAME AND ADDRESS:
DOMESTIC HOUSE EXTENSION & ALTERATIONS,

@ 13 ST BRIGIDS COTTAGES
CLONDALKIN, DUBLIN 14

ARCHITECT:
NAANarchitects

17 Glenatua Road, Kiltree,
Co. Dublin,
Tel. +353 (0) 861779777
e-mail: info@naanarchitects.com

DRAWING TITLE:
EXISTING AND PROPOSED SECTION

DRAWING NO.
121-04-02

SCALE & FORMAT:
1:100 @ A3

REVISION:
P02


PROJECT STATUS:
PLANNING COMPLIANCE

13 St Brigid's Cottages-SUBJECT OF THIS PLANNING APPLICATION

PROPOSED SECTION

PLANNING COMPLIANCE

A-01B

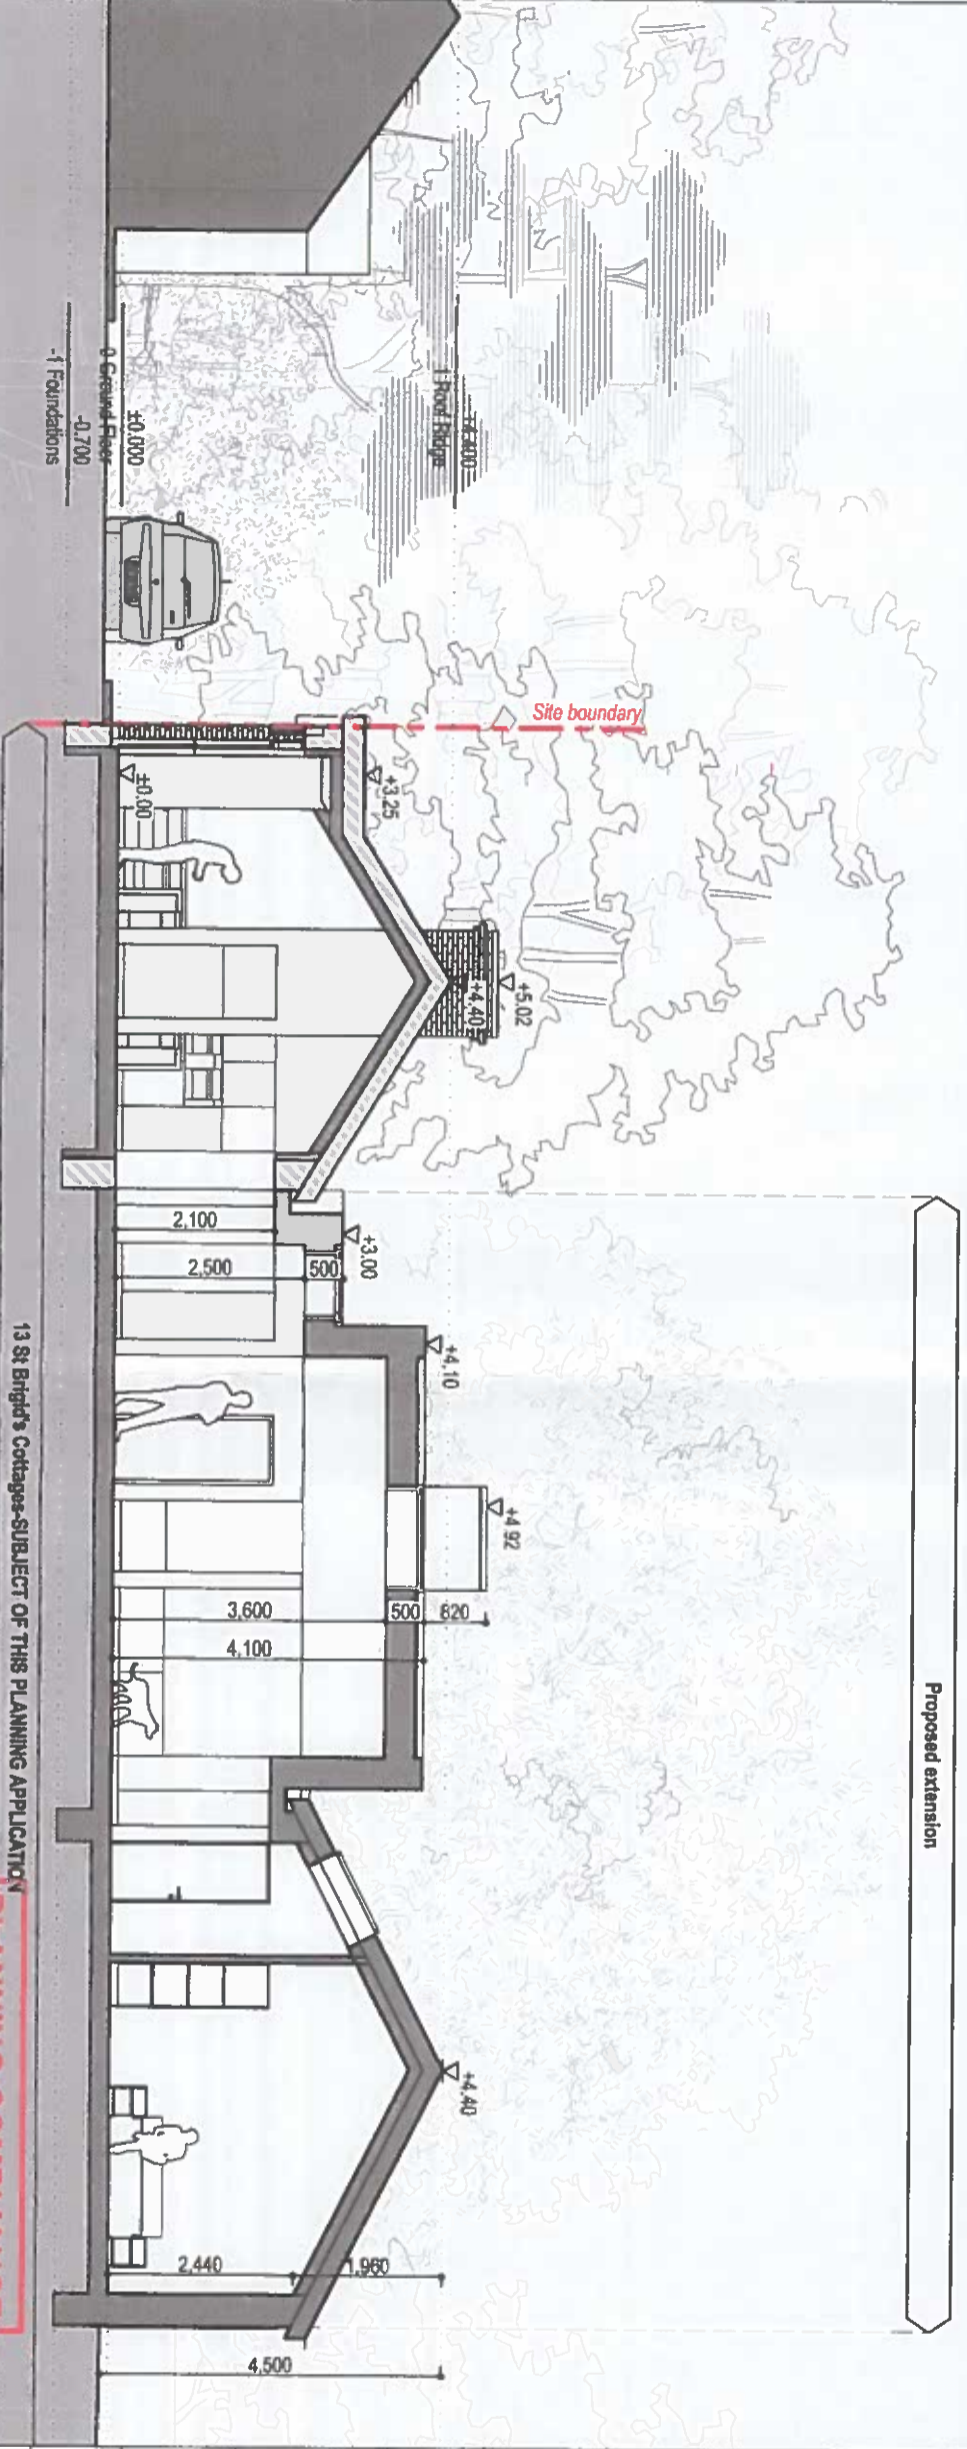

Proposed extension