



Note
 See Planting Plan drawings for all planting species, type, quantity, location and density.
 See LD-01-PP, LD-02-PP and LD-03-PP for planting details.
 See Softworks Specification for all planting and aftercare details.

Bark Mulch specification
 Enrich fine bark mulch,
 100% natural product FSC certified
 Size: 2-25mm
 Wood content: <5%
 pH Value: 4.5-5.8
 Safety: BS 4790 : 1987 Fire tested
 Bulk density: 300-450 Kg/m3
 Process: Natural heat treatment.


TREATMENT 1 - to tree planting

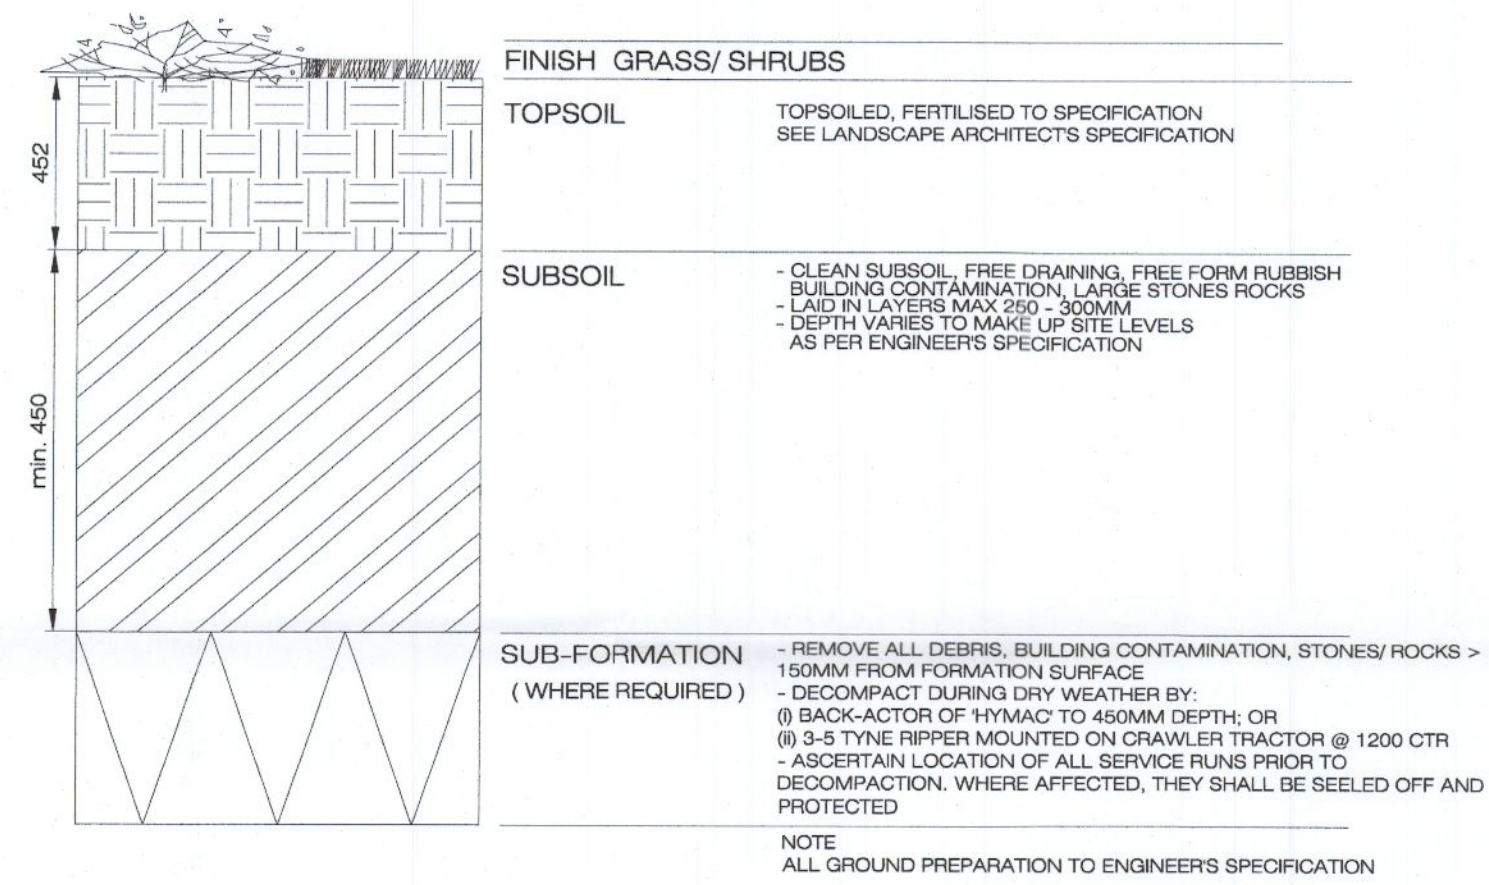

TREATMENT 2 - to shrub planting areas

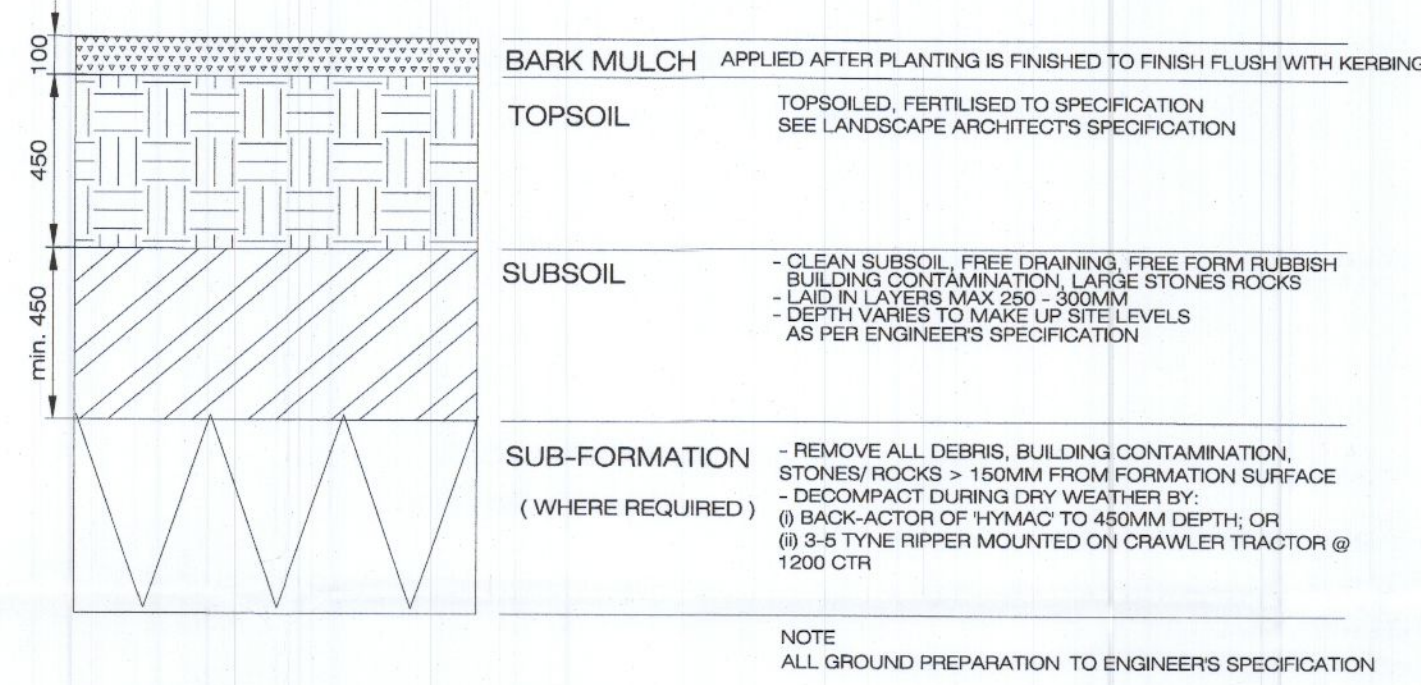


TREATMENT 3 - to grass planting areas

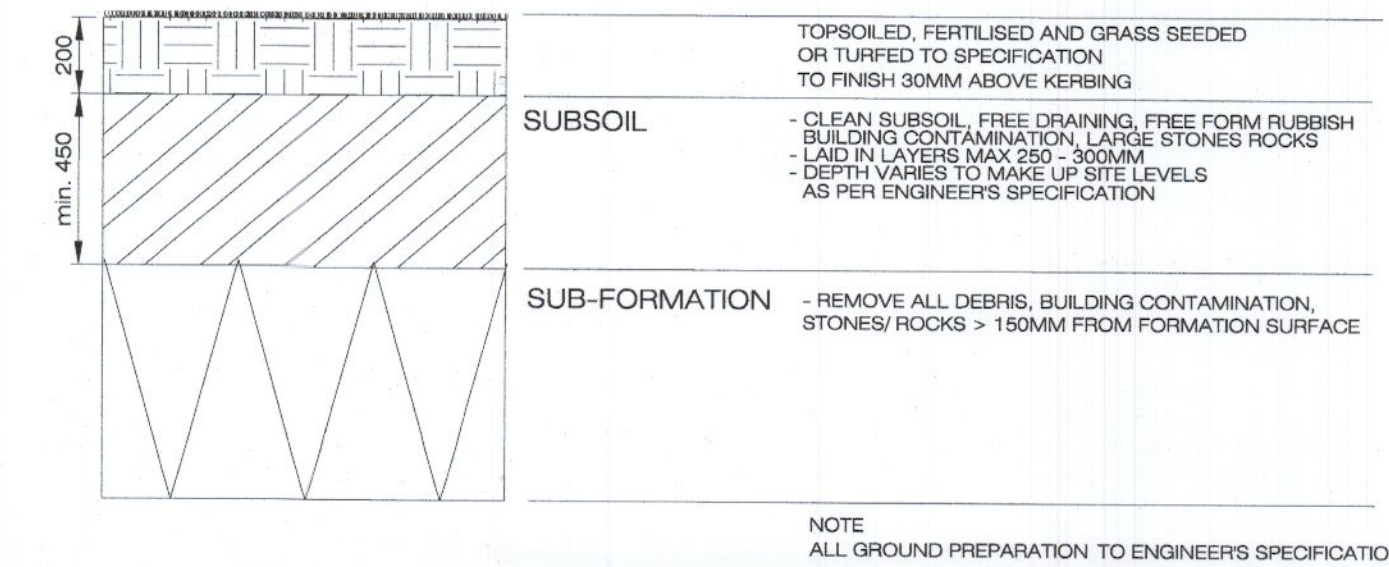

* NOTE: All topsoil to be inspected and approved by Landscape Architect prior to spreading / backfilling

Detail D 01 Drawing LD-04-PP
 Topsoil depths and Bark Mulch specification to planted areas
 Scale @ 1:20

Rev.	Date	Note
00	0000-00-00	00

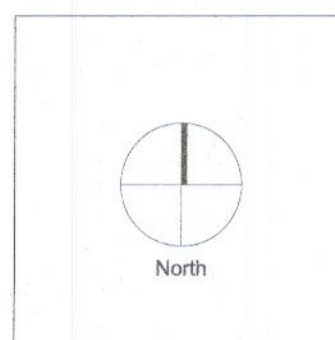

General Notes

Doyle & O'Troithigh Landscape Architecture

Project Name: **Ademig Phase 3**
 Drawing Name: **Softworks Planting Details 2 of 2**

Status: **Planning**
 Drawing No: **LD-04-PP**

Project No: **17-064**
 Revision No: **00**

Scale: **1:20**
 Date: **15/09/2022**
 Drawn By: **KGR**
 Checked By: **DOT**

Linda Doyle
 Director
 +353 (0)87 287 4106
 linda@doyle-crothigh.com

Daire O'Troithigh
 Director
 +353 (0)86 300 3400
 daire@doyle-crothigh.com

Office Address
 Portbrook House
 26-27 Upper Portbrook St
 Dublin 2

Contact
 mail@doyle-crothigh.com
 +353 (0)1 608 7782