




Detail D 01 Drawing LD-05-PP  
Litter bins to public open space areas.  
Scale @ 1:20

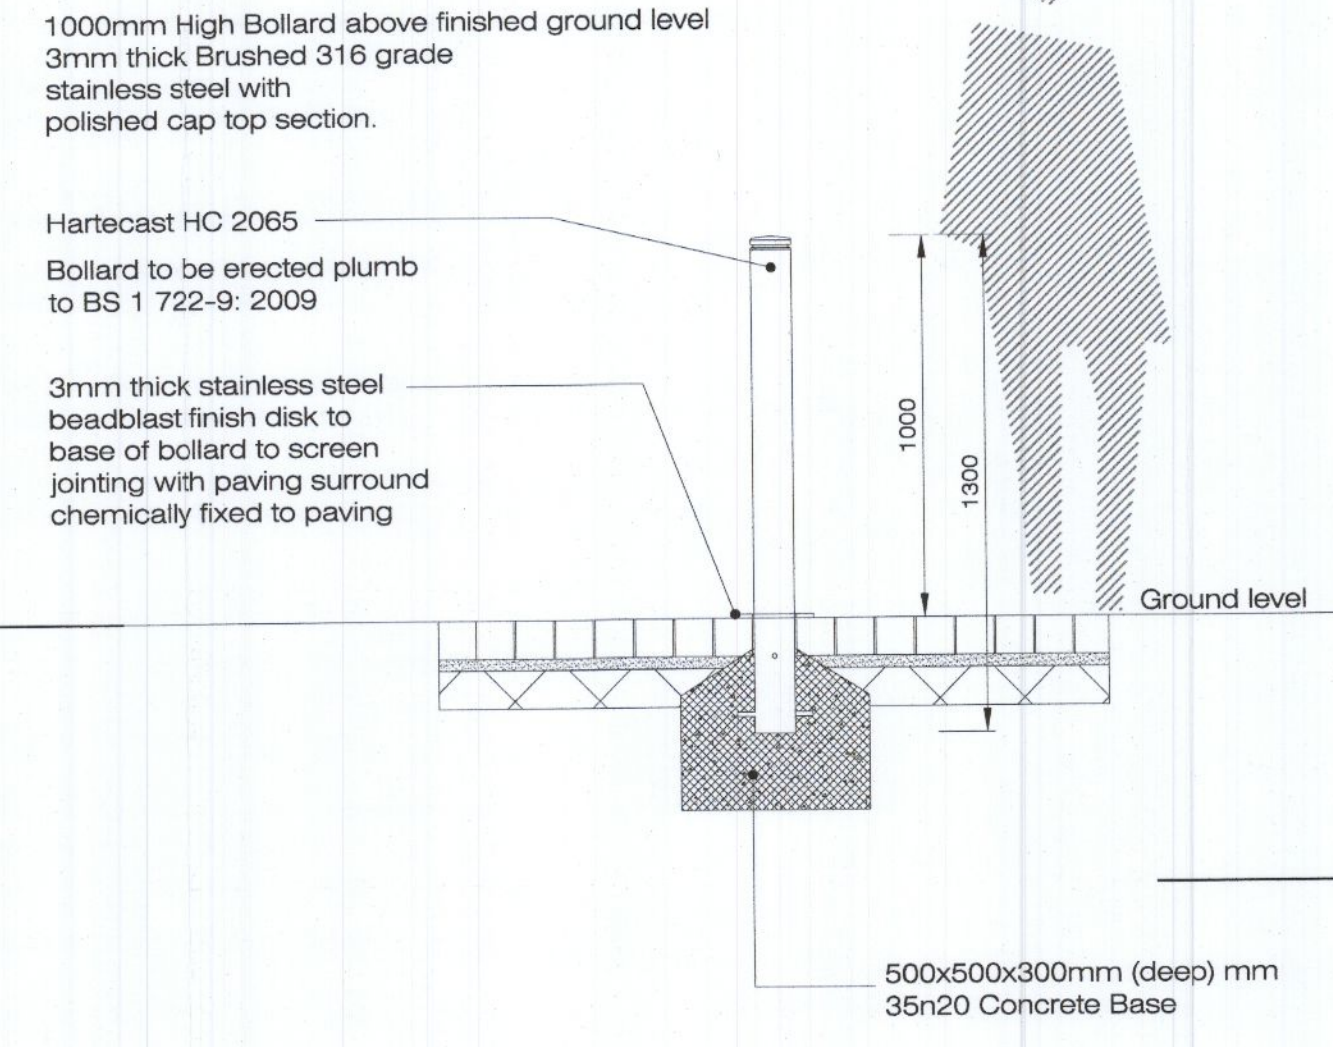


Detail D 03 Drawing LD-05-PP  
Fixed bollards to public areas access points.  
Scale @ 1:20

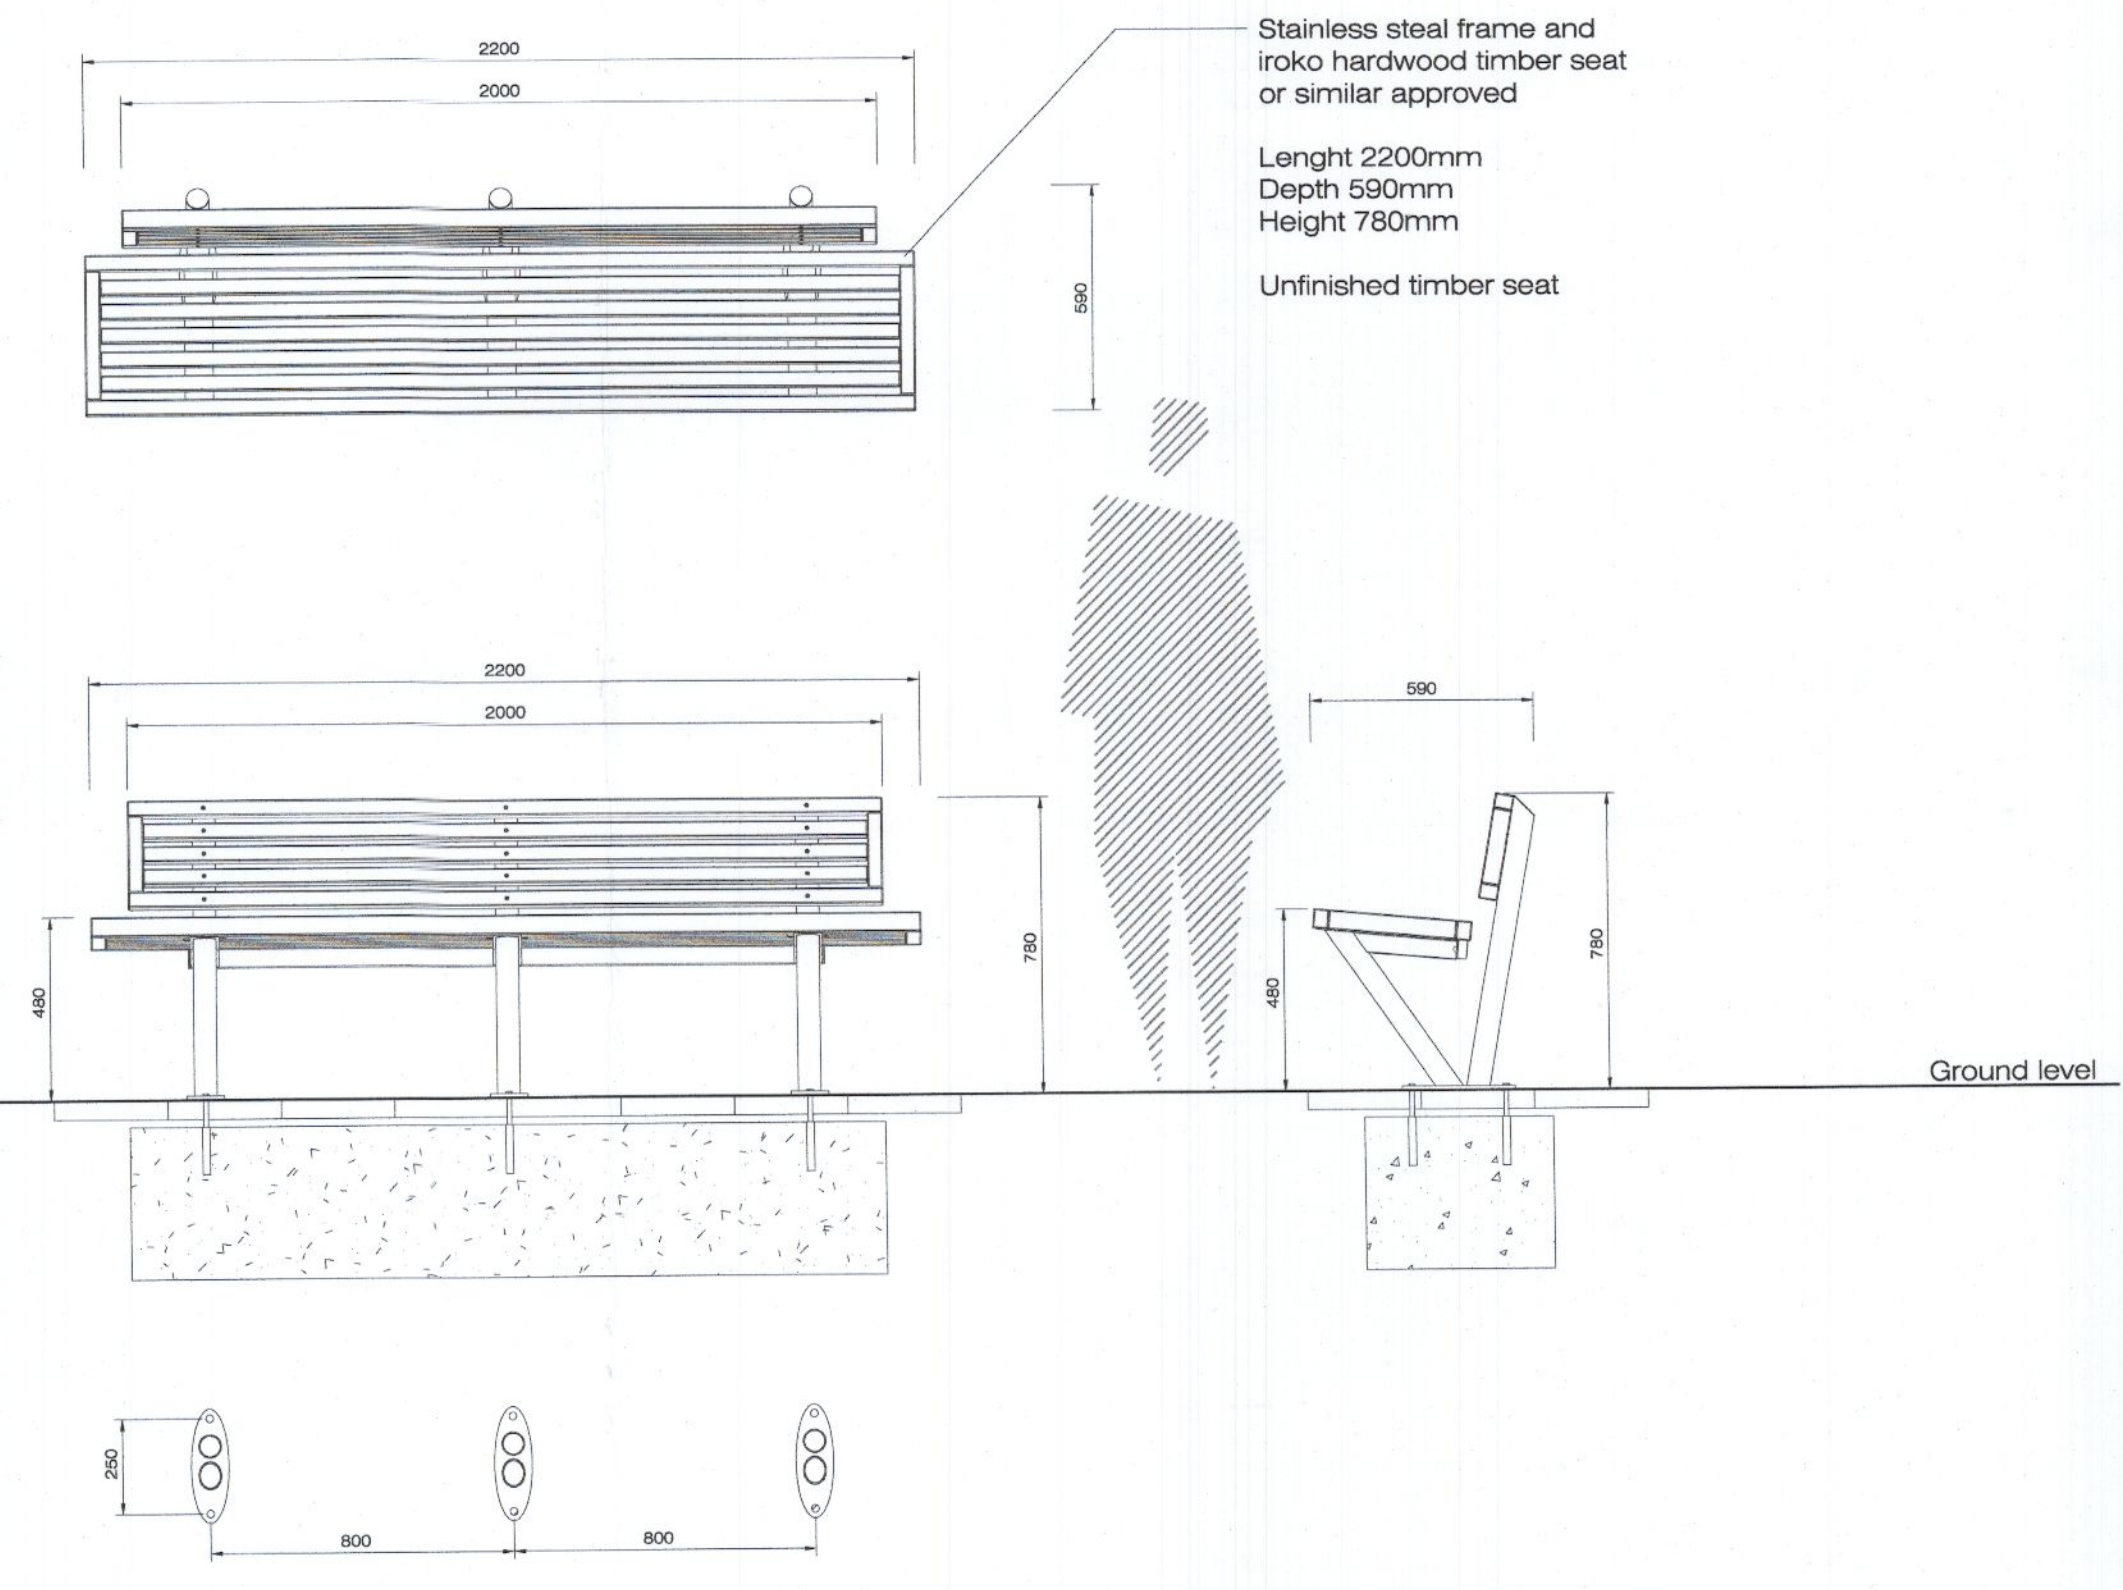


Detail D 05 Drawing LD-05-PP  
Timber seat with back rest to public open space areas.  
Scale @ 1:20

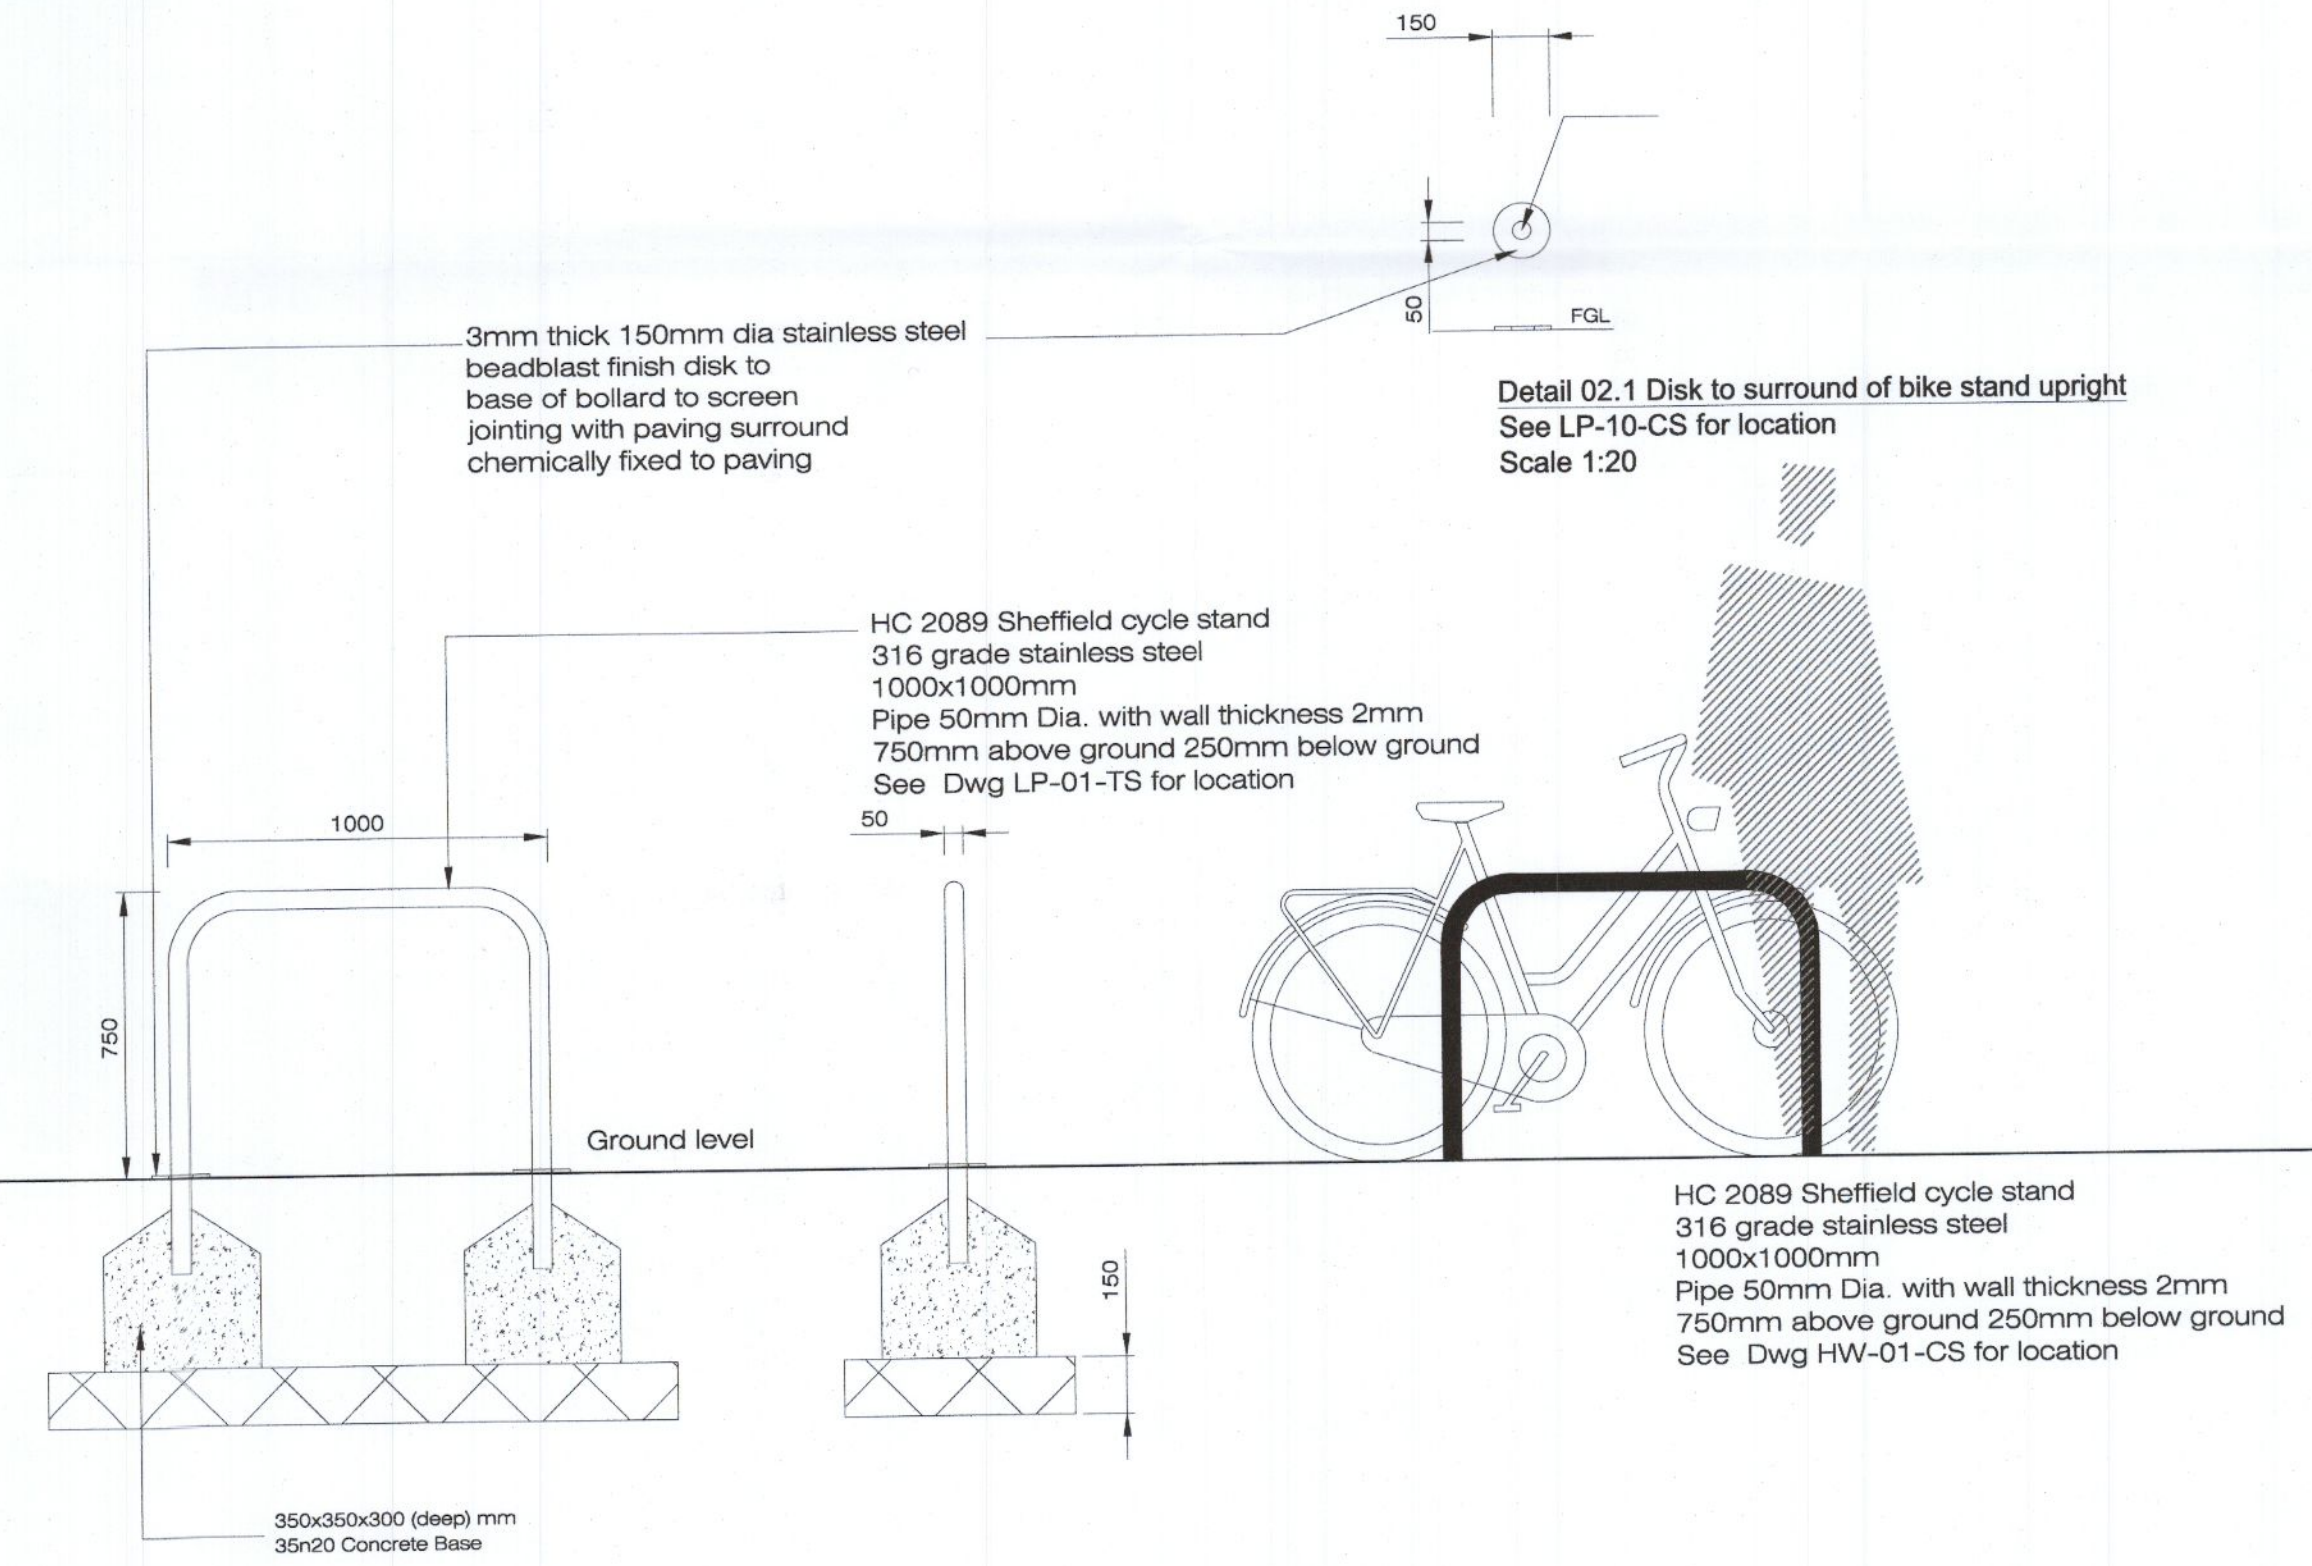

Detail D 02 Drawing LD-05-PP  
Visitor Bike stands to public open space areas  
(Sheffield Bike Stands)  
Scale @ 1:20

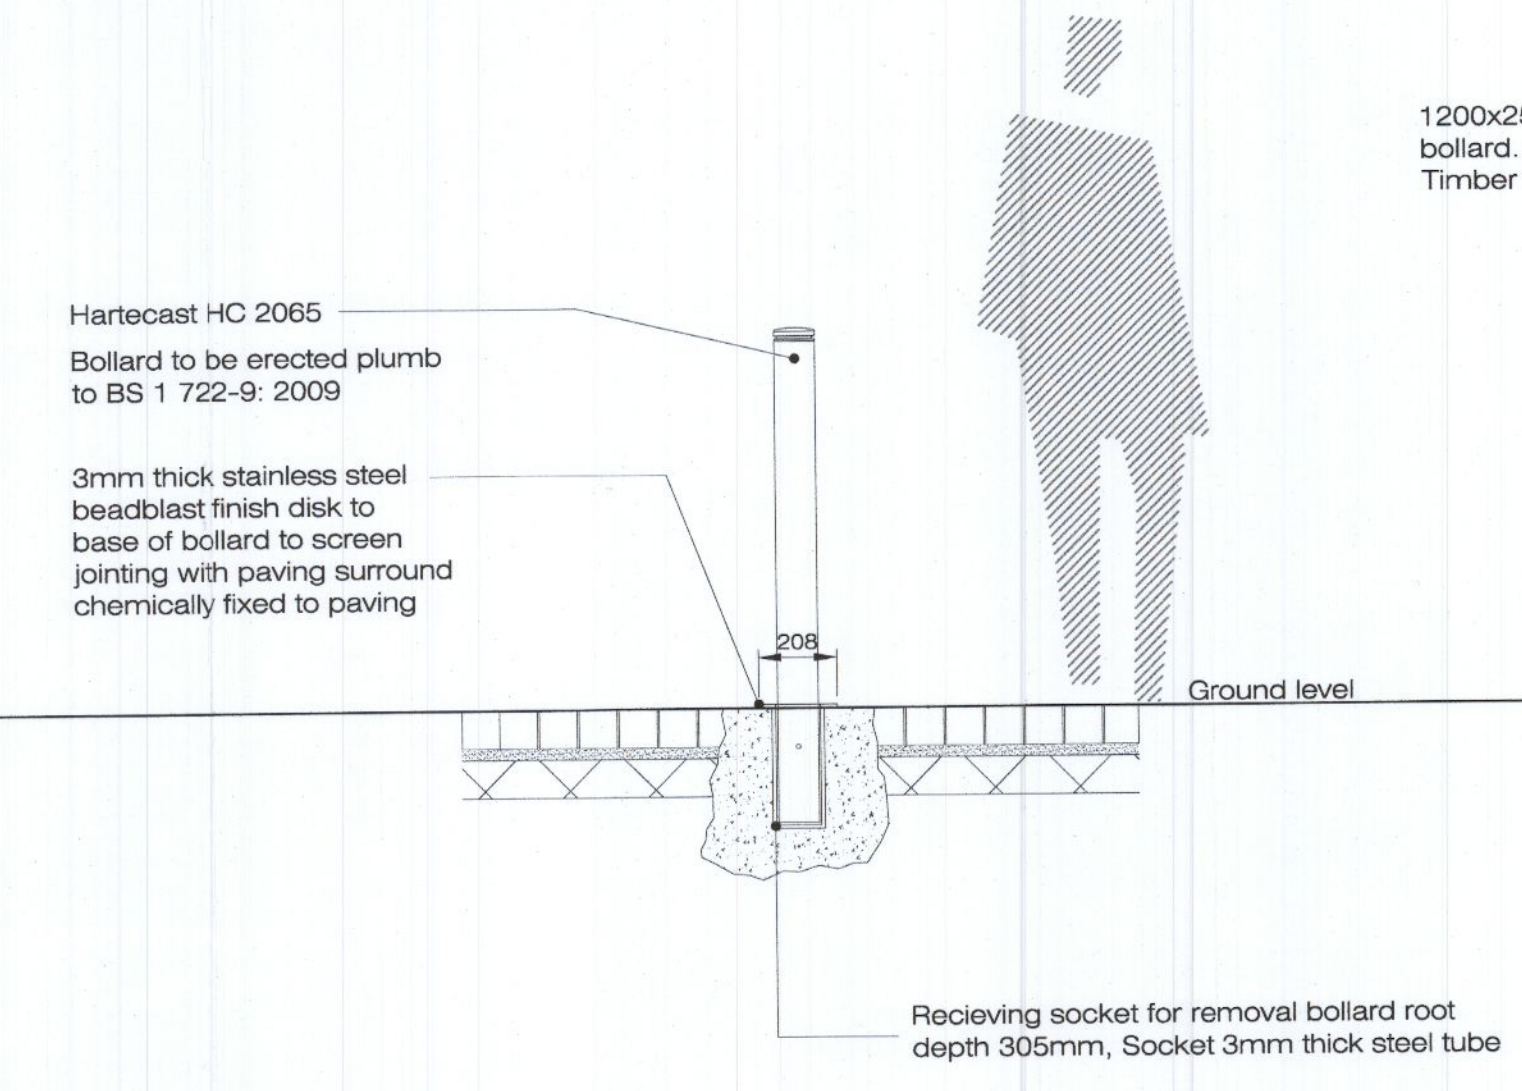


Detail D 04 Drawing LD-05-PP  
Removable bollards to public areas access points.  
Scale @ 1:20

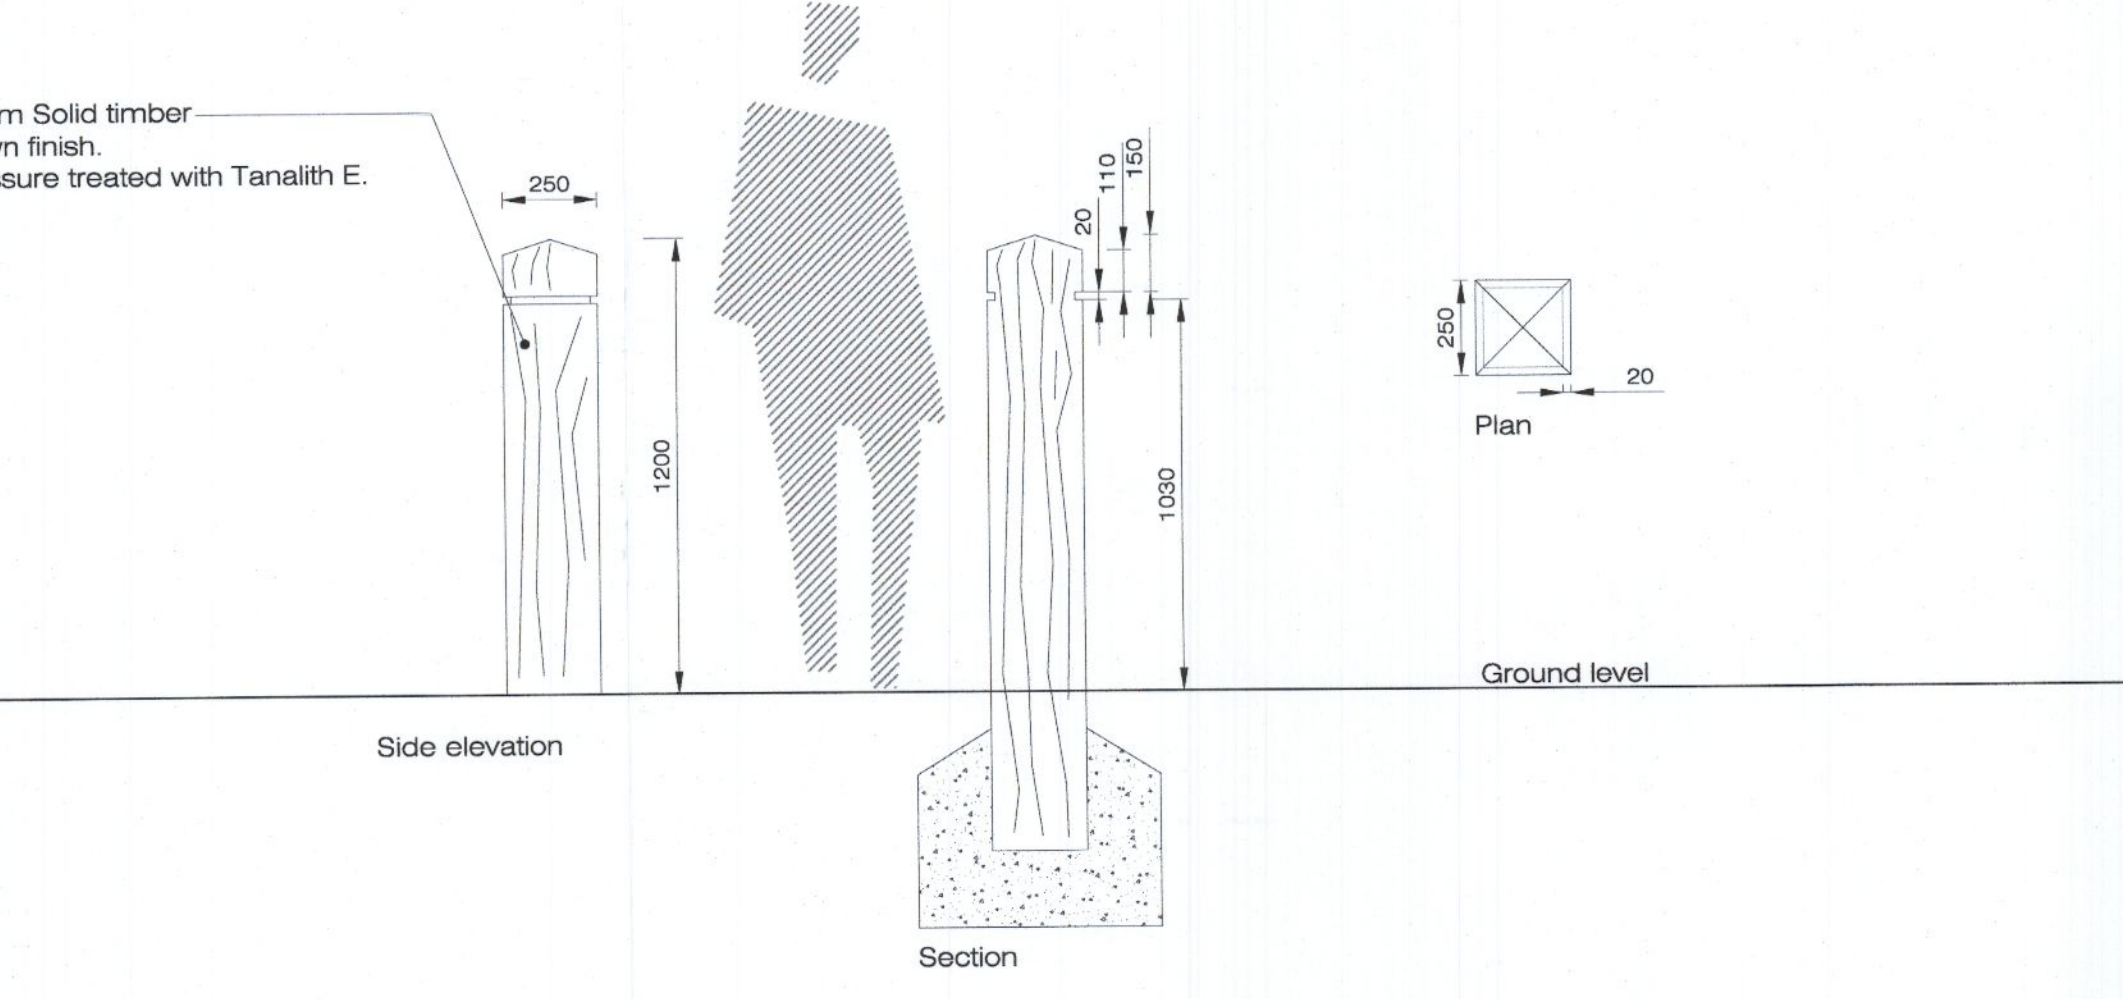

Detail D 06 Drawing LD-05-PP  
Fixed timber bollards to edge of swale.  
Scale @ 1:20

Rev.	Date	Note
00	0000-00-00	00

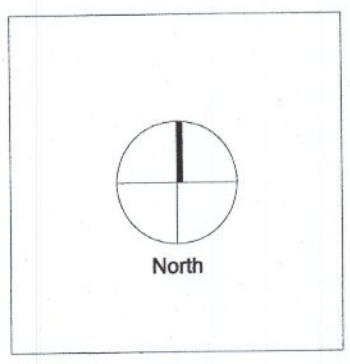

General Notes

**Doyle & O'Troigh**  
Landscape Architecture

Project Name Adernig Phase 3	Drawing Name Site Furniture and Fittings
Status Planning	Drawing No LD-05-PP
Project No 17-064	Revision No 00
Scale 1:20	Drawn By KGR
Date 15/09/2022	Checked By DOT

Linda Doyle  
Director  
+353 (0)87 247 4198  
linda@doyle-otroigh.com

Daire O'Troigh  
Director  
+353 (0)86 300 3469  
daire@doyle-otroigh.com

Office Address  
Pantalone House  
28-29 Upper Pantalone St  
Dublin 2

Contact  
mail@doyle-otroigh.com  
+353 (0)1 468 7742