



Resin bonded surface
Gravel 2-4mm stone (Buff sandstone colour)
Sealer to fill voids in 10mm open graded macadam surface.
30mm thick 10mm open graded macadam surface
50mm deep bitumen macadam
20mm natural size base course.
150mm final compacted subbase to Engineers details.
Compacted subgrade to Engineers details.

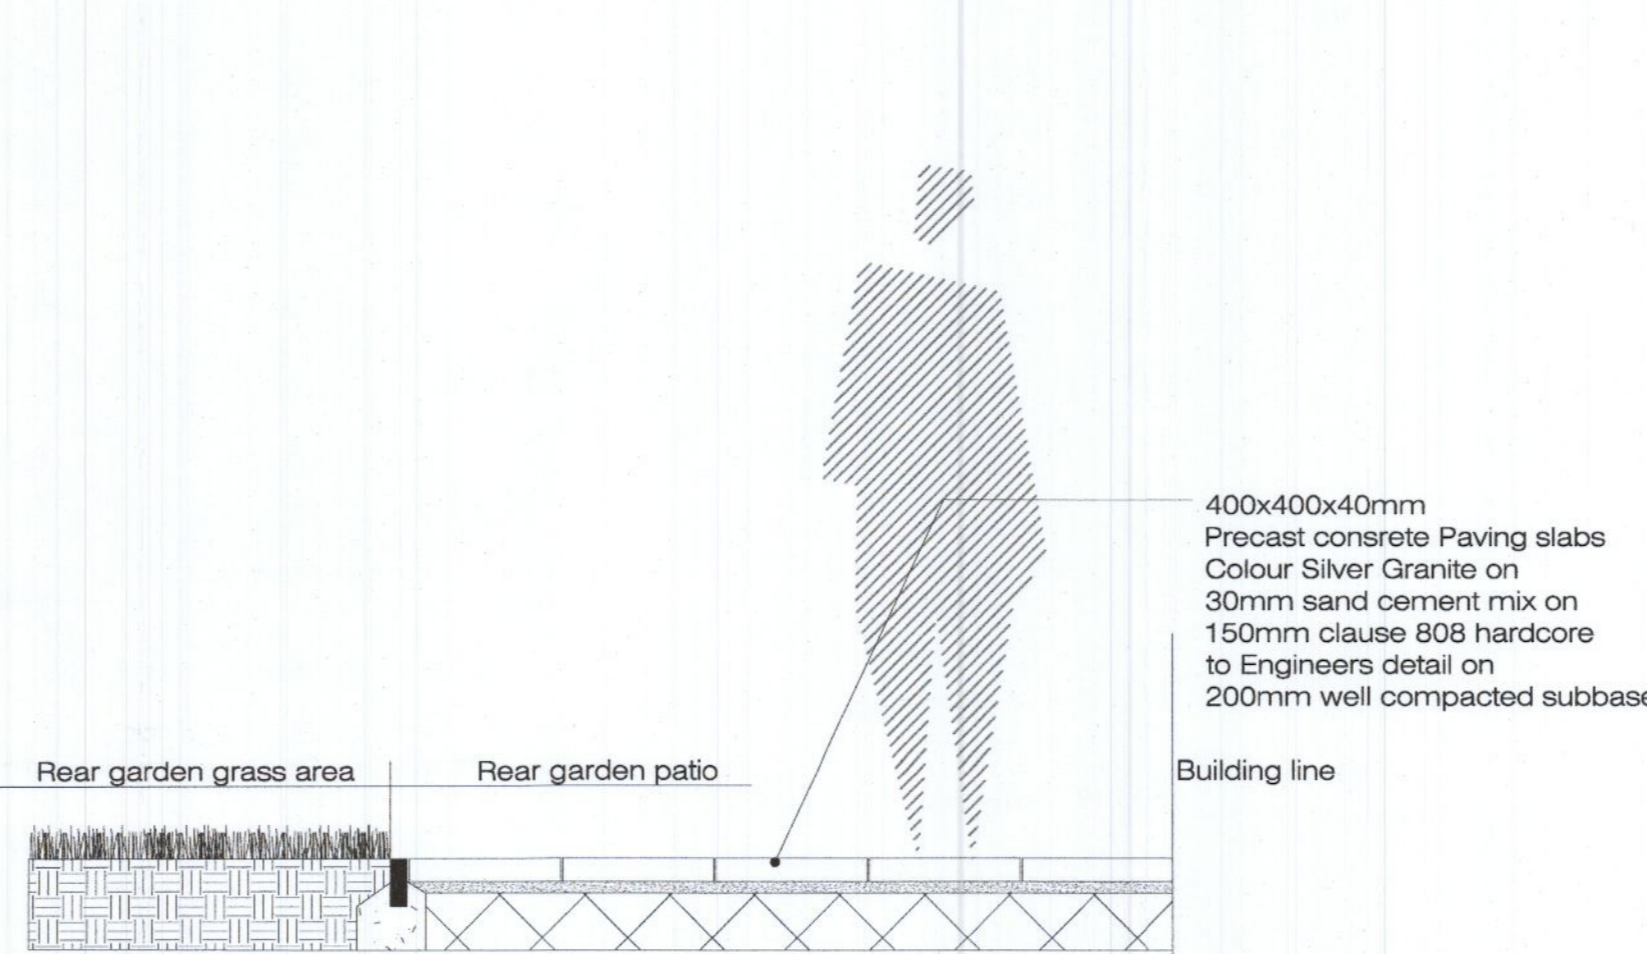

400x400x40mm
Precast concrete Paving slabs
Colour Silver Granite on
30mm sand cement mix on
150mm clause 808 hardcore
to Engineers detail on
200mm well compacted subbase


Section A-A

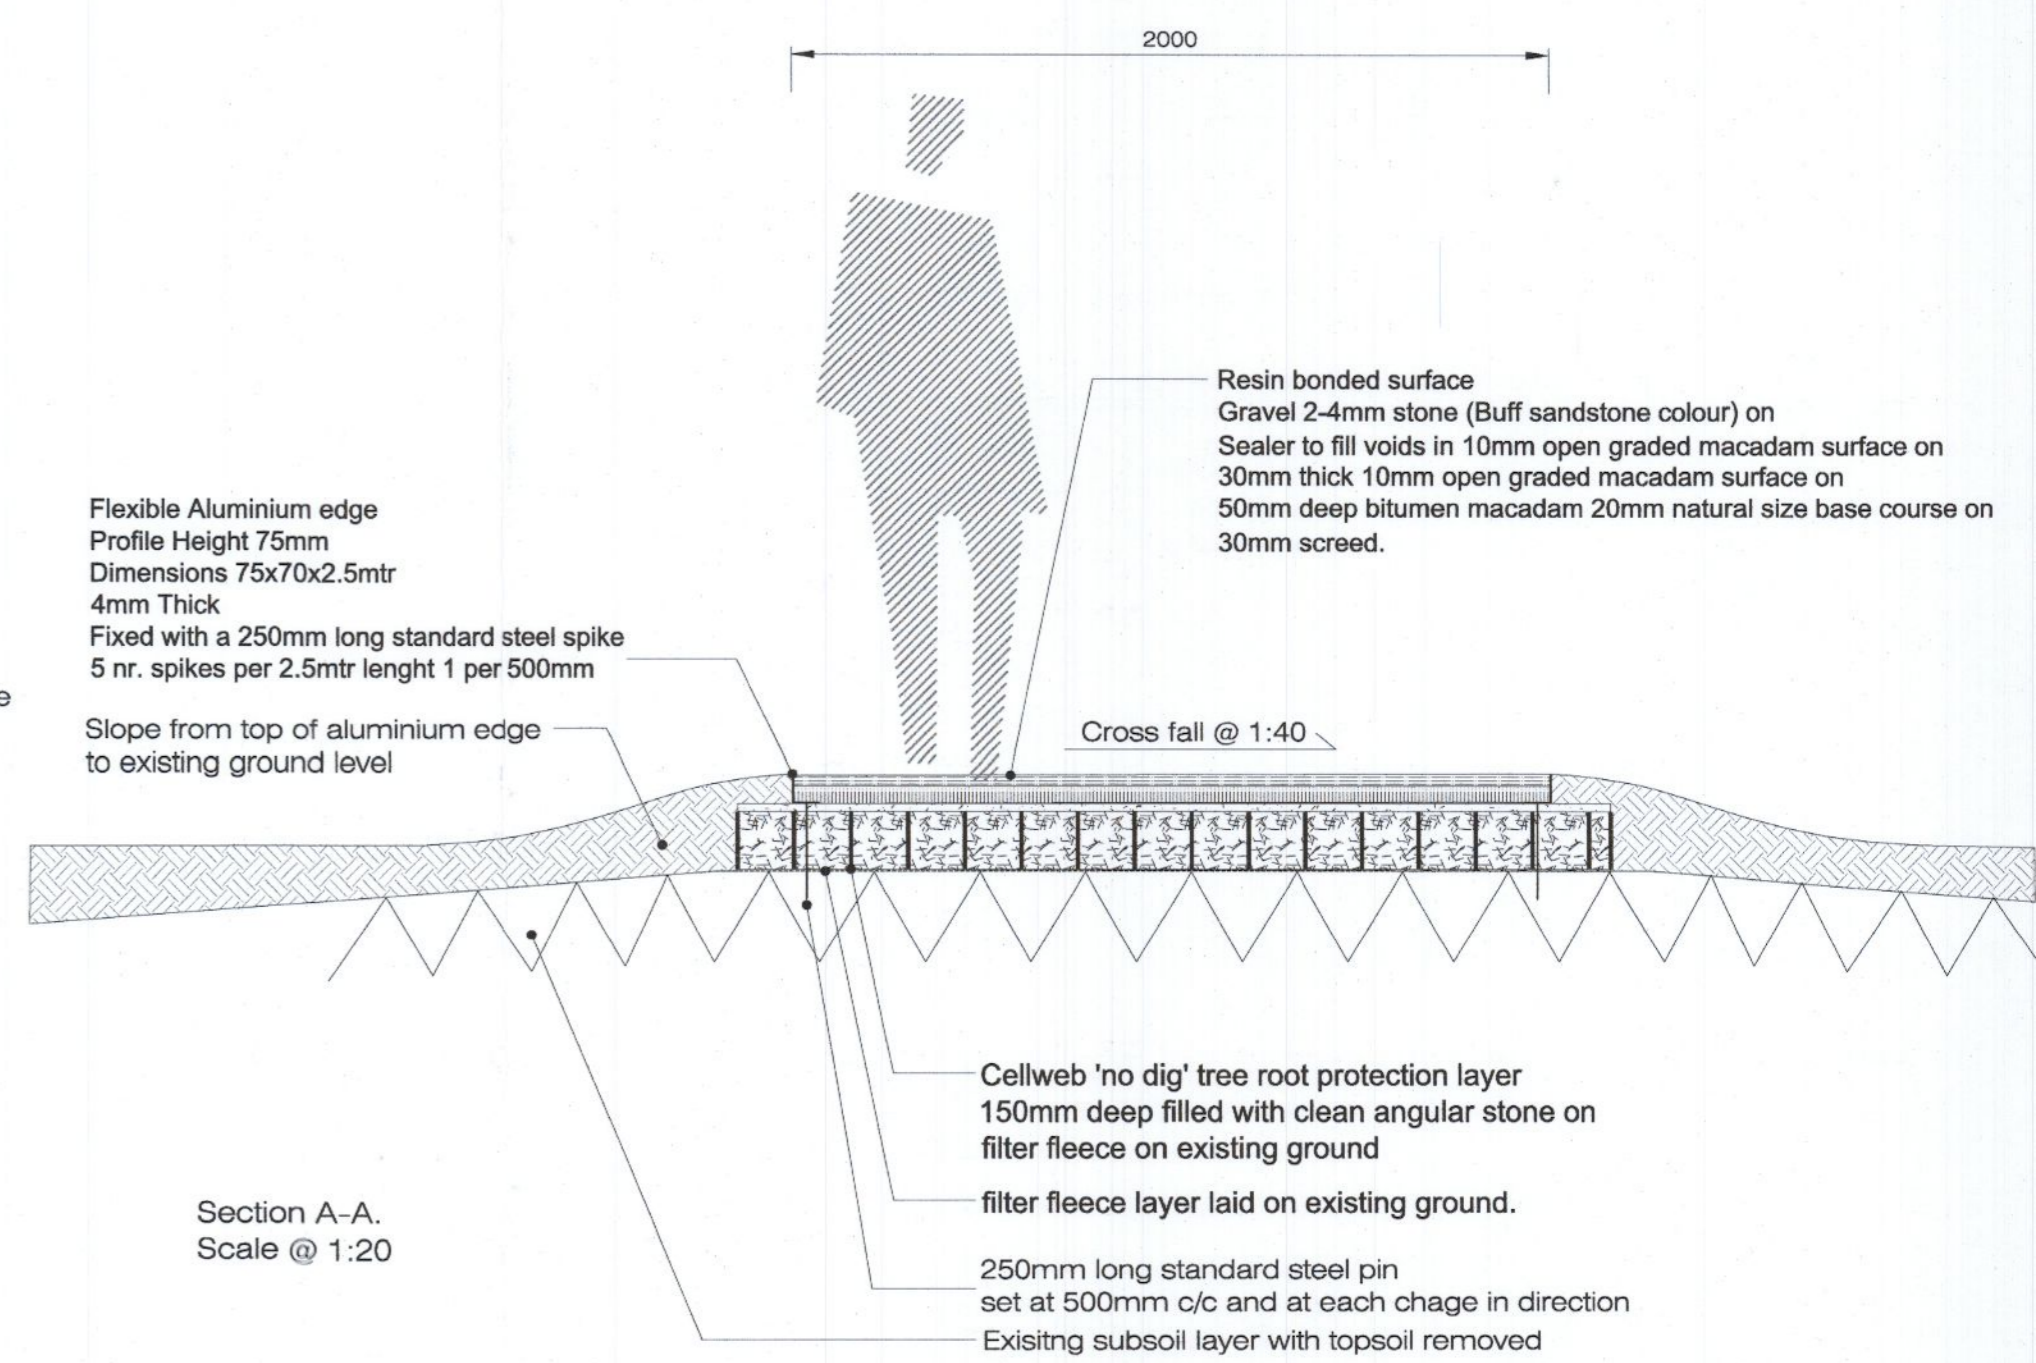

Flexible Aluminium edge
Profile Height 75mm
Dimensions 75x70x2.5mtr
4mm Thick
Fixed with a 250mm long standard steel spike
5 nr. spikes per 2.5mtr length 1 per 500mm
Slope from top of aluminium edge
to existing ground level

Resin bonded surface
Gravel 2-4mm stone (Buff sandstone colour) on
Sealer to fill voids in 10mm open graded macadam surface on
30mm thick 10mm open graded macadam surface on
50mm deep bitumen macadam 20mm natural size base course on
30mm screed.


Section A-A.
Scale @ 1:20

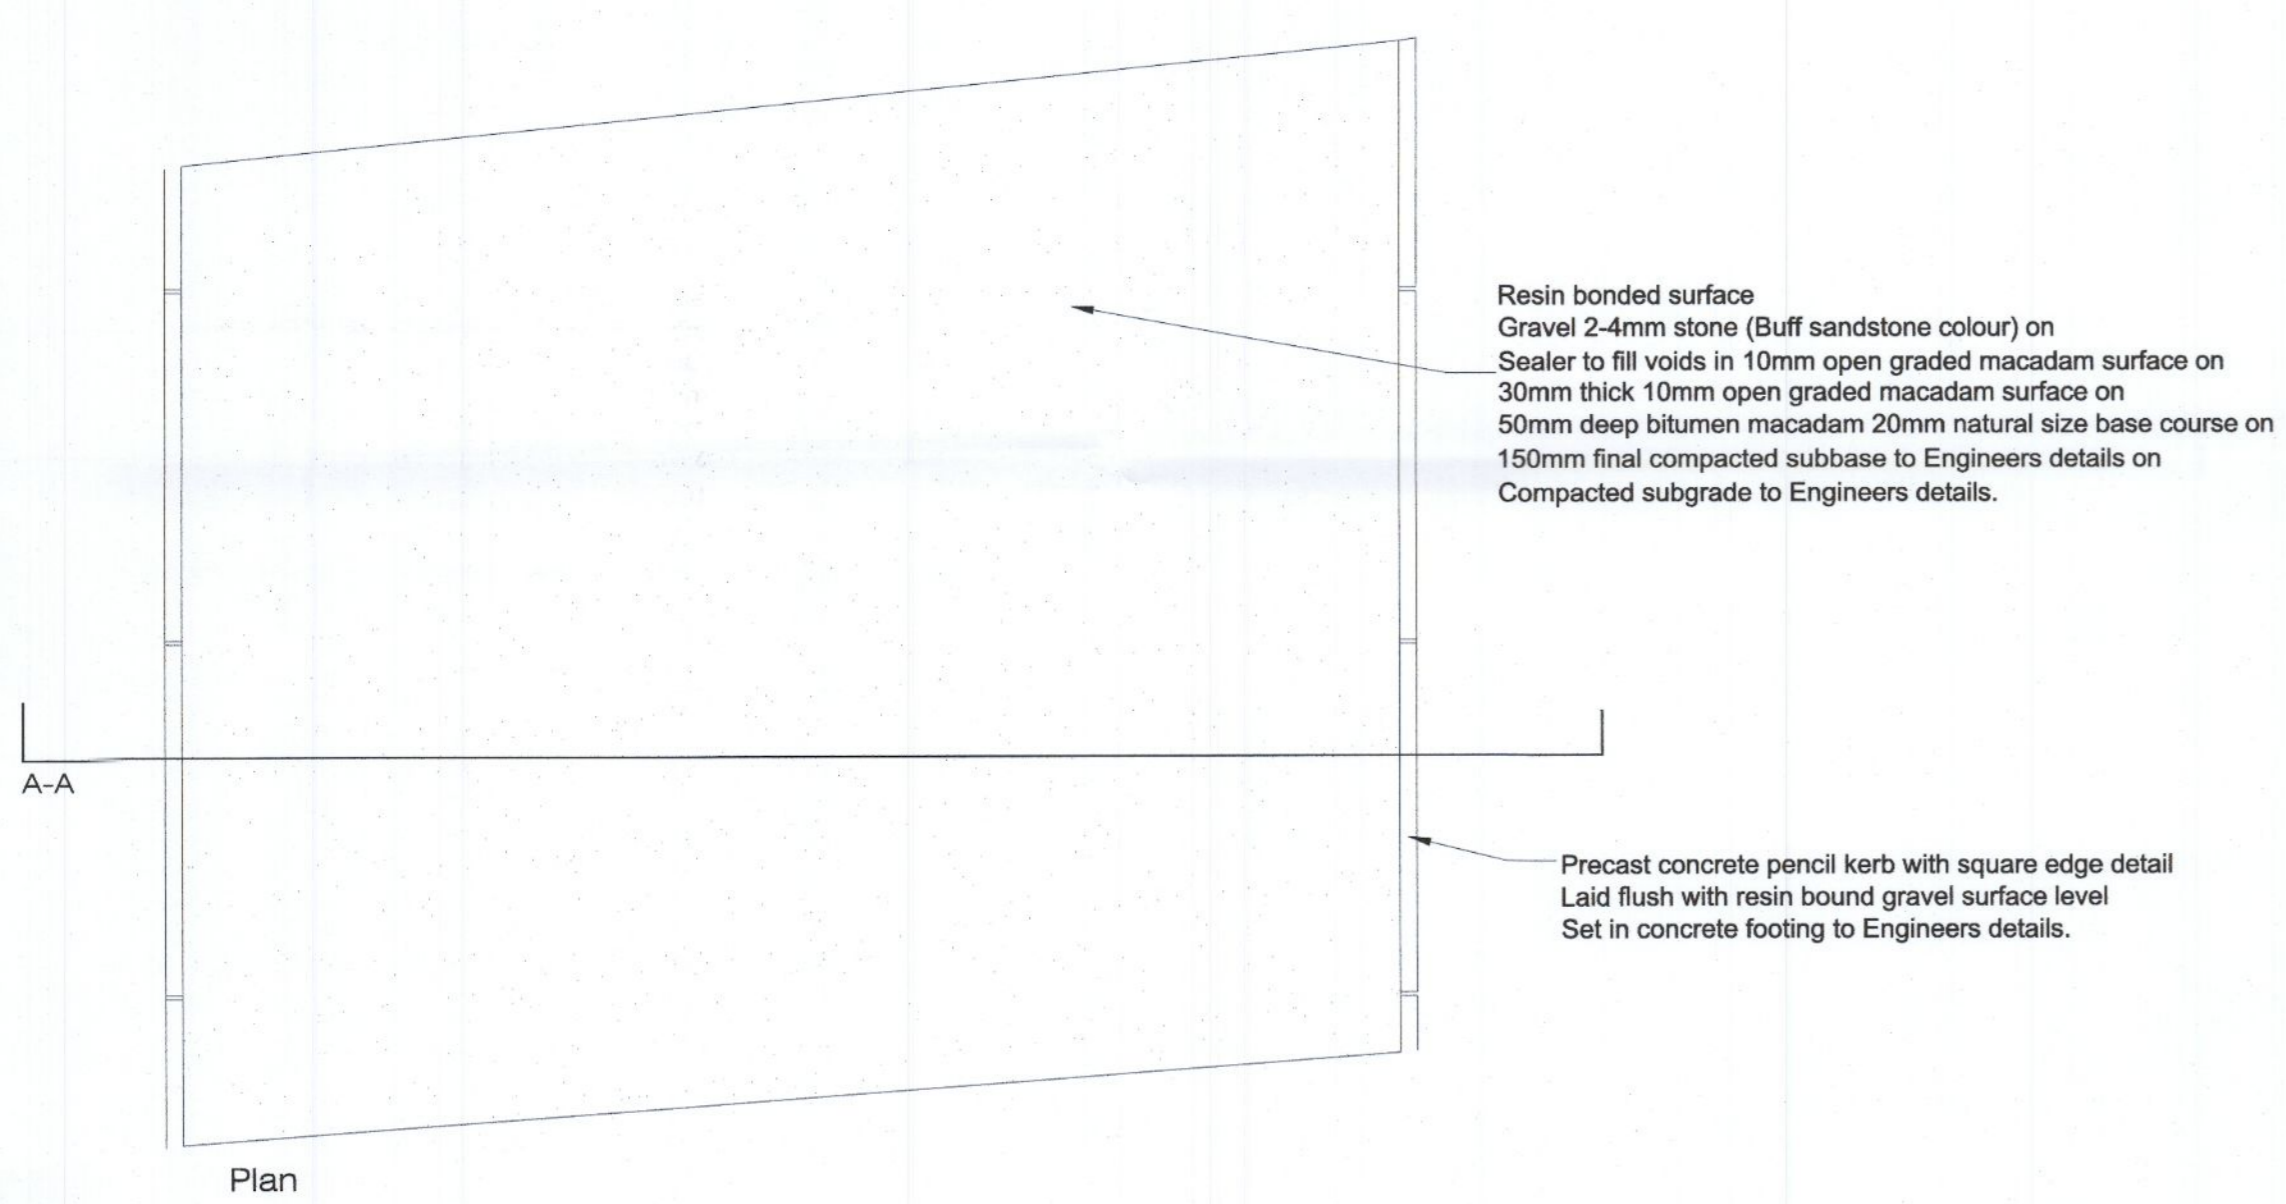

Resin bonded surface
Gravel 2-4mm stone (Buff sandstone colour) on
Sealer to fill voids in 10mm open graded macadam surface on
30mm thick 10mm open graded macadam surface on
50mm deep bitumen macadam 20mm natural size base course on
150mm final compacted subbase to Engineers details on
Compacted subgrade to Engineers details.

Precast concrete pencil kerb with square edge detail
Laid flush with resin bound gravel surface level
Set in concrete footing to Engineers details.

Plan

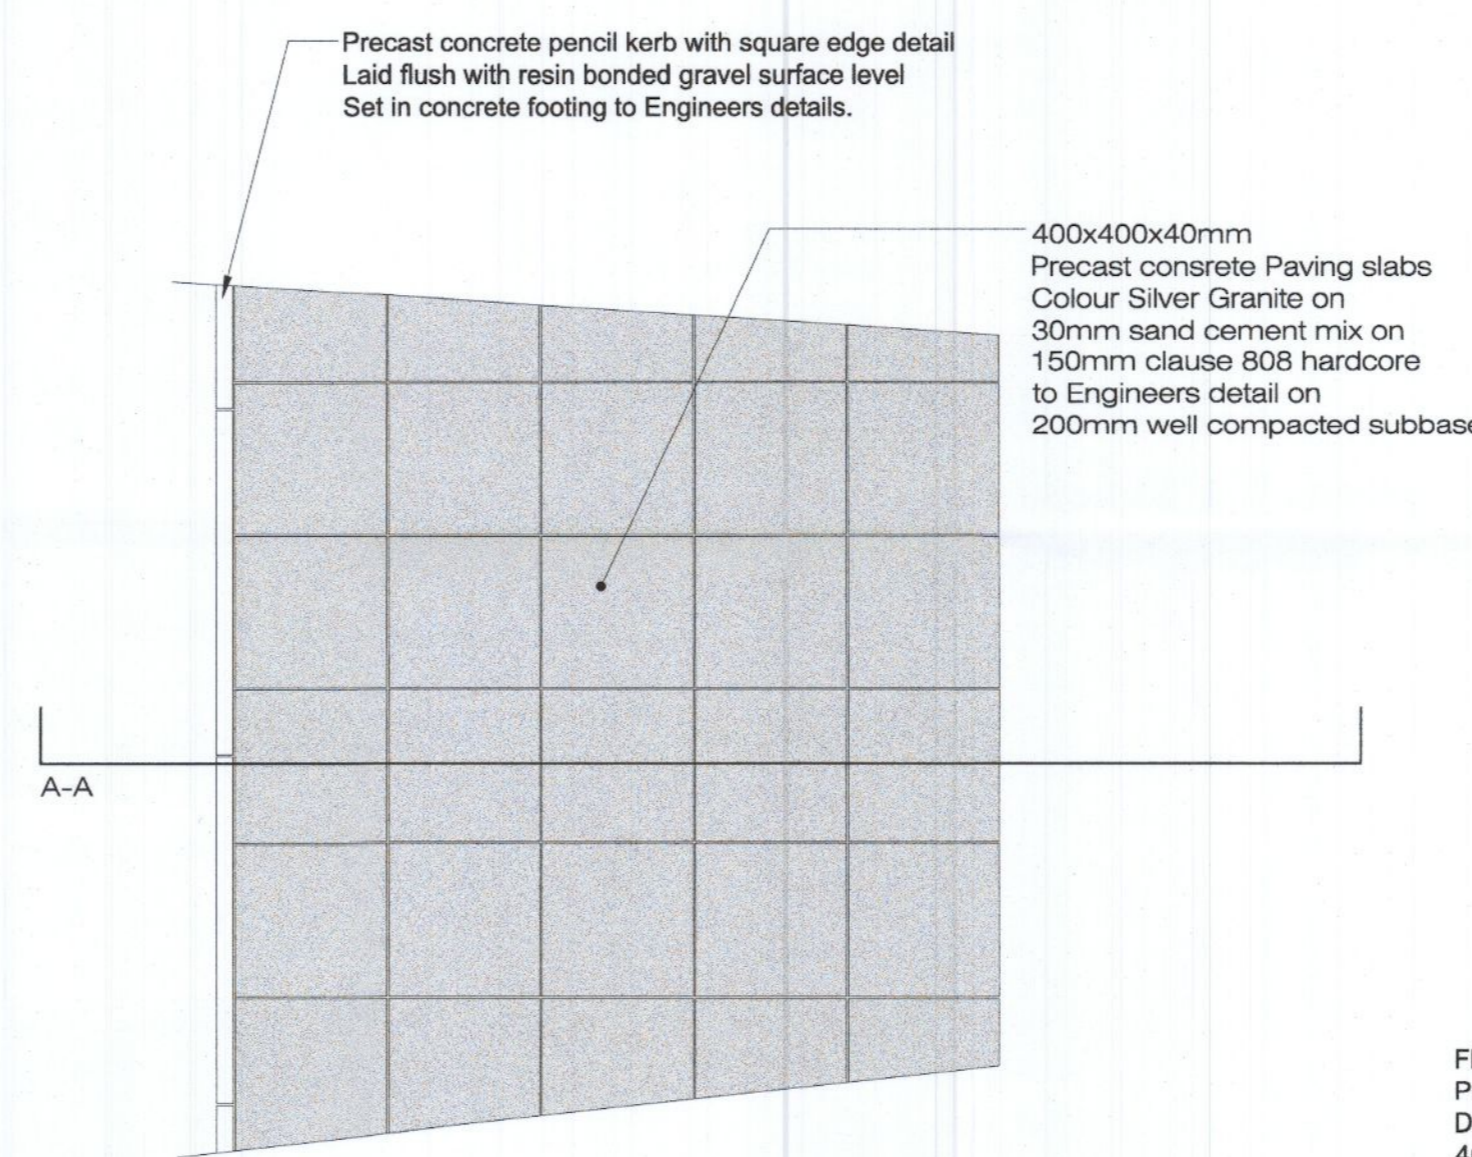


Precast concrete pencil kerb with square edge detail
Laid flush with resin bonded gravel surface level
Set in concrete footing to Engineers details.

400x400x40mm
Precast concrete Paving slabs
Colour Silver Granite on
30mm sand cement mix on
150mm clause 808 hardcore
to Engineers detail on
200mm well compacted subbase

A-A

Detail D 02 Drawing LD-06- PP
400x400x40mm Precast paving to Rear garden patio
Scale @ 1:20

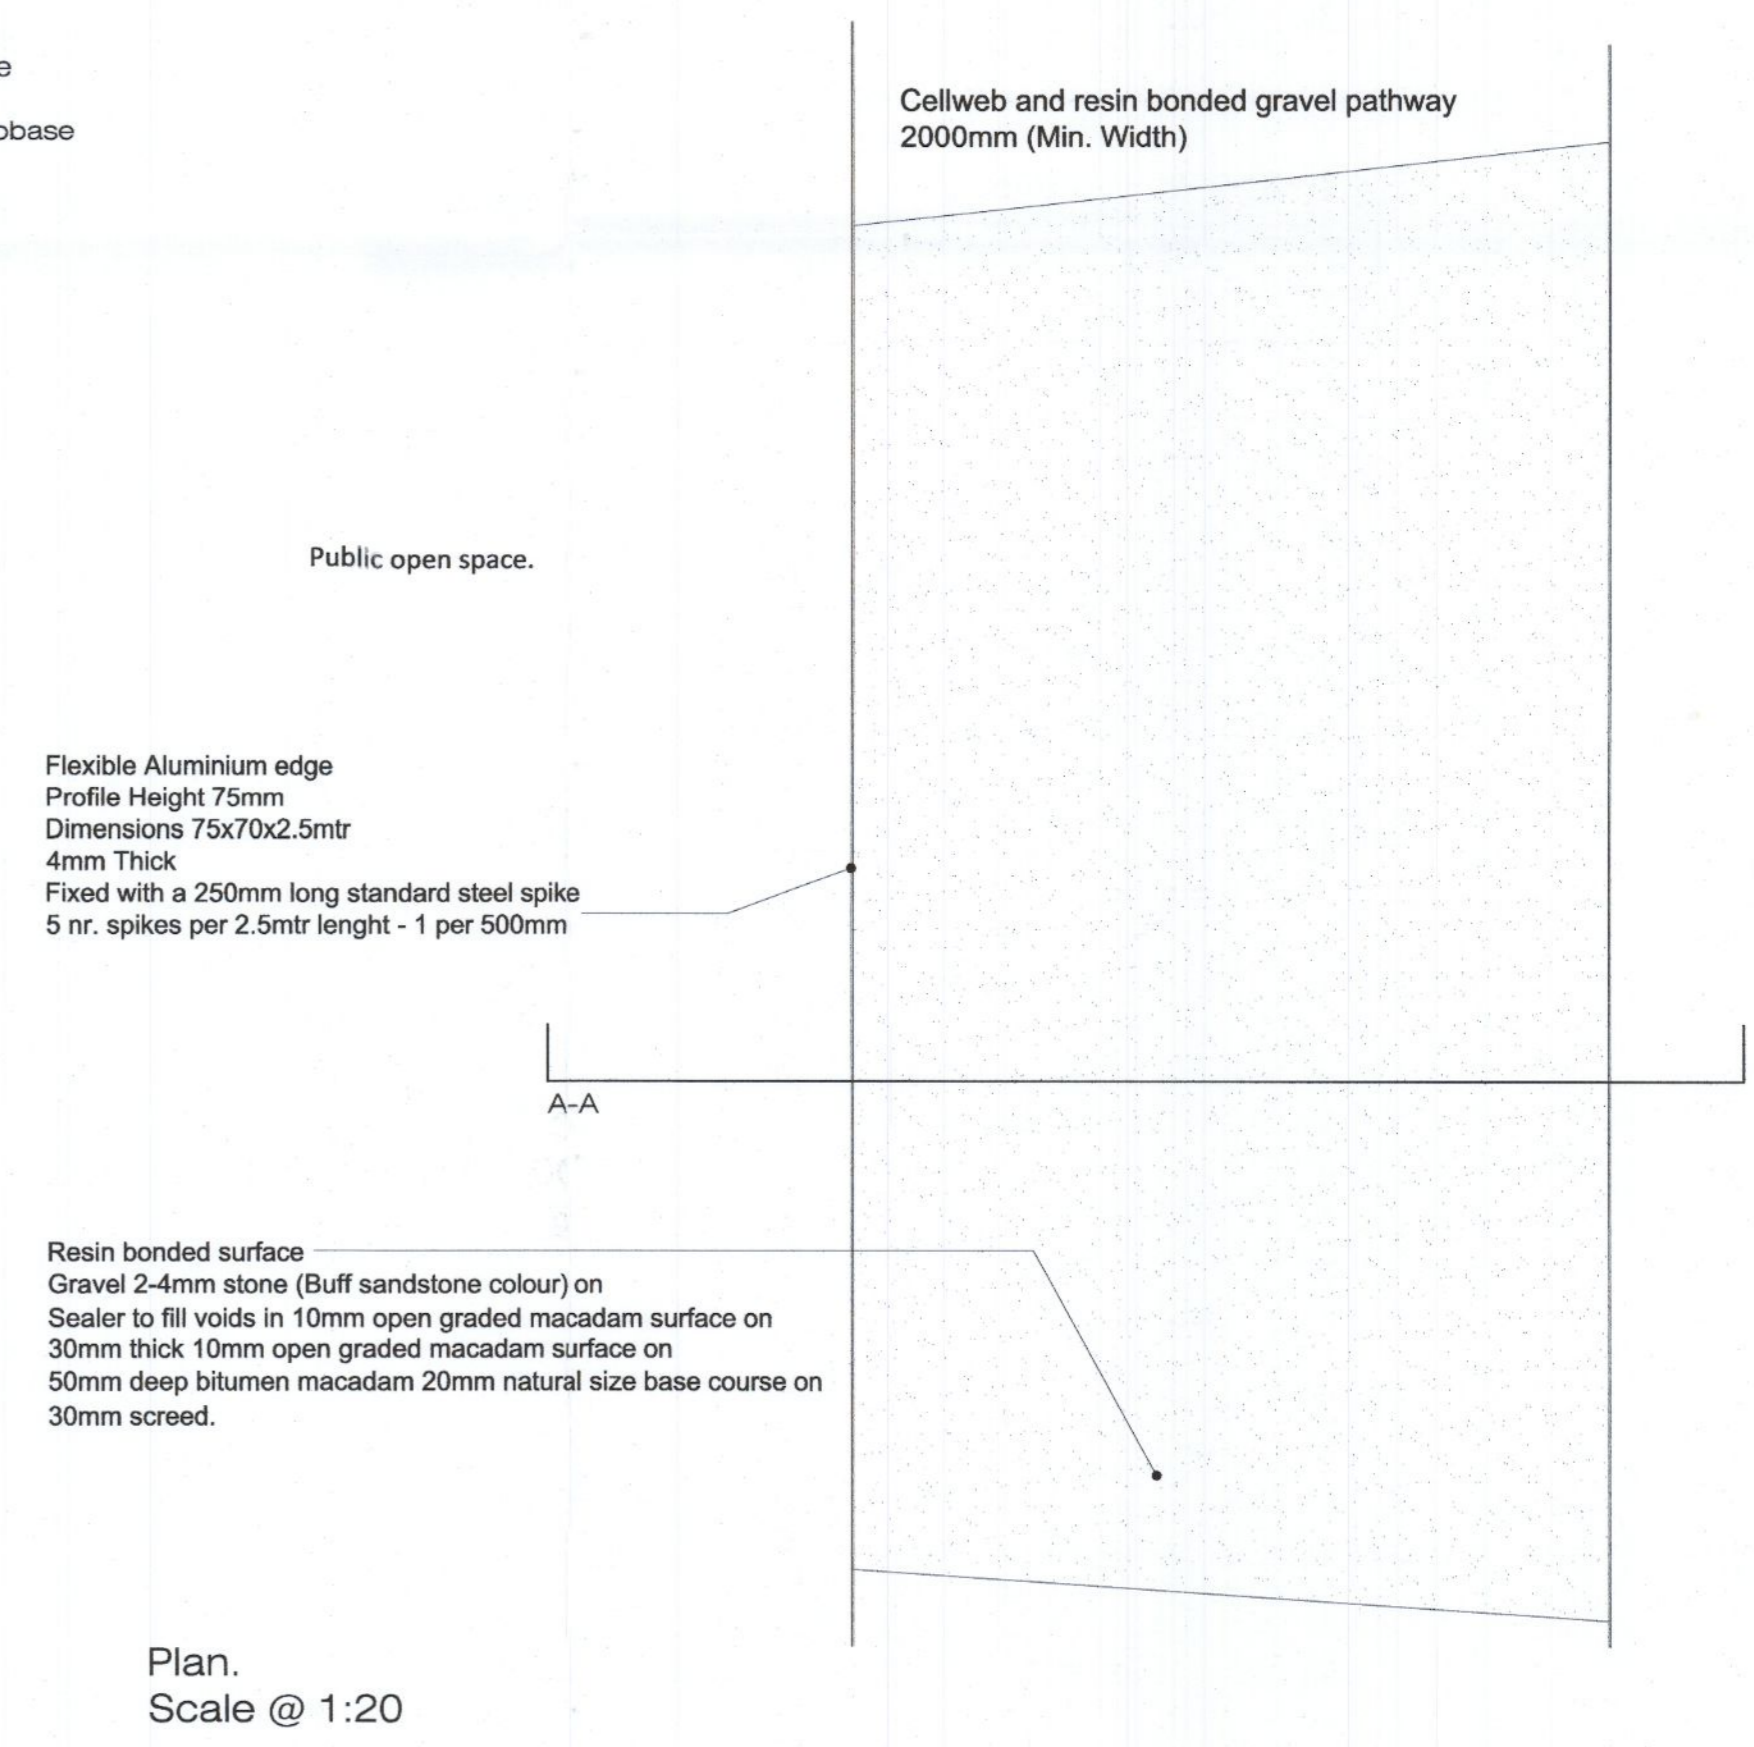

Flexible Aluminium edge
Profile Height 75mm
Dimensions 75x70x2.5mtr
4mm Thick
Fixed with a 250mm long standard steel spike
5 nr. spikes per 2.5mtr length - 1 per 500mm


Resin bonded surface
Gravel 2-4mm stone (Buff sandstone colour) on
Sealer to fill voids in 10mm open graded macadam surface on
30mm thick 10mm open graded macadam surface on
50mm deep bitumen macadam 20mm natural size base course on
30mm screed.

Plan.
Scale @ 1:20

Detail D 03 Drawing LD-06- PP
2mtr wide resin bonded gravel pathway on cellweb build up over retained root systems.
Scale @ 1:20

Detail D 01 Drawing LD-06- PP
Resin bonded gravel with pencil kerb, pathway to public open space
Scale @ 1:20

Rev.	Date	No#
00	0000-00-00	00

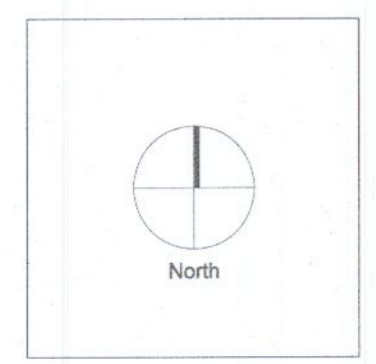

General Notes



Project Name		Drawing Name	
Aderrig Phase 3		Pathway and Patio surface finishes	
Status	Planning	Drawing No	LD-06-PP
Project No	17-064	Revision No	00
Scale	1:20	Drawn By	KGR
Date	15/09/2022	Checked By	DOT
Linda Doyle Director +353 (0)87 287 4196 linda@doyle-otroigh.com	Daire O'Troigh Director +353 (0)86 200 3499 daire@doyle-otroigh.com	Office Address Pentecost House 28-29 Upper Pembroke St Dublin 2	Contact mail@doyle-otroigh.com +353 (0)1 808 7762