

INSET A
SCALE 1:500

NOTES:


- DO NOT SCALE. USE FIGURED DIMENSIONS ONLY.
- THIS DRAWING IS TO BE READ IN CONJUNCTION WITH ALL OTHER RELEVANT ARCHITECTURAL AND ENGINEERING DRAWINGS.
- IT IS THE CONTRACTOR'S RESPONSIBILITY TO ENSURE THAT ALL WORKS ARE CONSTRUCTED IN ACCORDANCE WITH THE IRISH WATER CODE OF PRACTICE AND STANDARD DETAILS. THE CODE OF PRACTICE AND STANDARD DETAILS ARE AVAILABLE TO DOWNLOAD FROM THE IRISH WATER WEB SITE AT WWW.WATER.IE/CONNECTIONS/DEVELOPER-SERVICES/ WHERE THE DETAILS CONTAINED ON THIS DRAWING DIFFER FROM THE IRISH WATER CODE OF PRACTICE OR STANDARD DETAILS THIS MUST BE BROUGHT TO THE ATTENTION OF THE ENGINEER IMMEDIATELY. IRISH WATER STANDARDS WILL TAKE PRECEDENCE.

PARKING ALONG CELBRIDGE LINK ROAD PREVIOUSLY PERMITTED UNDER REG. REF. SD217A/0009. NO CHANGES PROPOSED UNDER CURRENT APPLICATION.

APPLICATION INCLUDES PROPOSED AMENDMENTS TO PARKING ALONG ADAMSTOWN WAY PREVIOUSLY PERMITTED UNDER REG. REF. SD206A/5. THIS STREET NOW INCLUDES 2ND, ACCESSIBLE PARKING SPACES, 8ND, EV CHARGING SPACES, & SERVICES INFRASTRUCTURE FOR FUTURE PROVISION OF EV CHARGING TO THE REMAINING SPACES.

LEGEND

- SITE BOUNDARY
- PROPOSED ROAD LEVELS, GRADIENT AND CHAINAGE
- PROPOSED FINISHED FLOOR LEVEL
- GULLY
- UNCONTROLLED CROSSING TACTILE PAVING
- CURBWAY TACTILE PAVING ARRANGEMENT
- CONTROLLED CROSSING TACTILE PAVING
- PROPOSED HOMEZONE

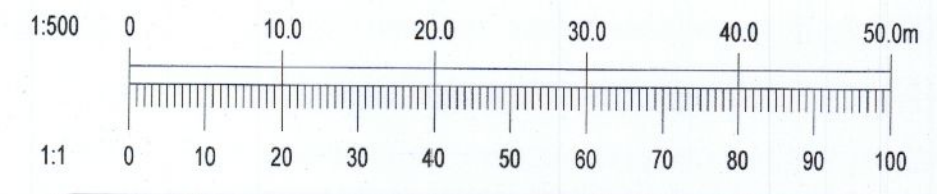

Ordnance Survey Ireland
Ordnance Survey Ireland Licence No. EN 0006021 © Ordnance Survey Ireland/Government of Ireland.

07/10/22	ISSUED FOR PLANNING	MS	IW
REV.	DATE	AMENDMENT	DRN APPD

STATUS
FOR PLANNING ONLY
NOT FOR CONSTRUCTION

Waterman Moylan
Engineering Consultants
BLOCK 5, EASTPOINT BUSINESS PARK, ALFIE BYRNE ROAD, DUBLIN D03 H3F4 IRELAND.
Tel: (01) 664 8900 Fax: (01) 661 3618
Email: info@waterman-moylan.ie www.waterman-moylan.ie

CLIENT: **QUINTAIN IRELAND**
ARCHITECT: **BKD ARCHITECTS**
PROJECT: **ADERRIG PHASE 3**
TITLE: **PROPOSED GENERAL ARRANGEMENT**

DRAWN	DESIGNED	APPROVED	DATE
MS	KO	IW	OCT. 2022
SCALE	JOB NO.	DRG. NO.	REVISION
1:500 @ A1	22-023	P100	-