

INSET A
SCALE 1:500

- NOTES:
1. DO NOT SCALE. USE FIGURED DIMENSIONS ONLY.
 2. THIS DRAWING IS TO BE READ IN CONJUNCTION WITH ALL OTHER RELEVANT ARCHITECTURAL AND ENGINEERING DRAWINGS.
 3. IT IS THE CONTRACTOR'S RESPONSIBILITY TO ENSURE THAT ALL WORKS ARE CONSTRUCTED IN ACCORDANCE WITH THE IRISH WATER CODE OF PRACTICE AND STANDARD DETAILS. THE CODE OF PRACTICE AND STANDARD DETAILS ARE AVAILABLE TO DOWNLOAD FROM THE IRISH WATER WEB SITE AT WWW.WATER.IE/CONNECTIONS/DEVELOPER-SERVICES/ WHERE THE DETAILS CONTAINED ON THIS DRAWING ARE FROM THE IRISH WATER CODE OF PRACTICE OR STANDARD DETAILS THIS MUST BE BROUGHT TO THE ATTENTION OF THE ENGINEER IMMEDIATELY. IRISH WATER STANDARDS WILL TAKE PRECEDENCE.
 4. FOR ROAD MARKINGS SPECIFICATIONS, REFER TO 'TRAFFIC SIGNS MANUAL - CHAPTER 7 - ROAD MARKINGS'


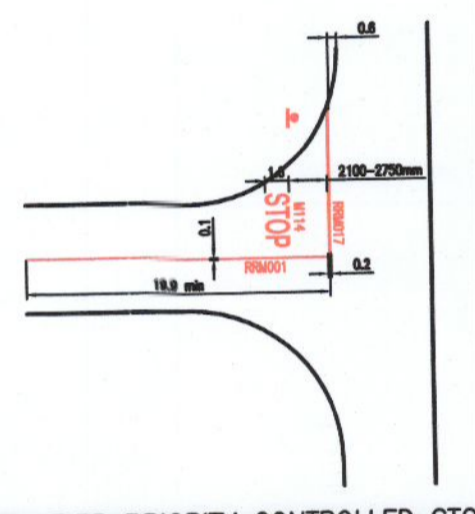


Fig 7.35 PRIORITY CONTROLLED STOP JUNCTION

PROPOSED SIGNAGE

-  RUS027 STOP
-  RUS058CR SEGREGATED CYCLE AND PEDESTRIAN ROUTE (CYCLE ON RIGHT)
-  RUS058 SHARED ROUTE FOR PEDAL CYCLES AND PEDESTRIANS

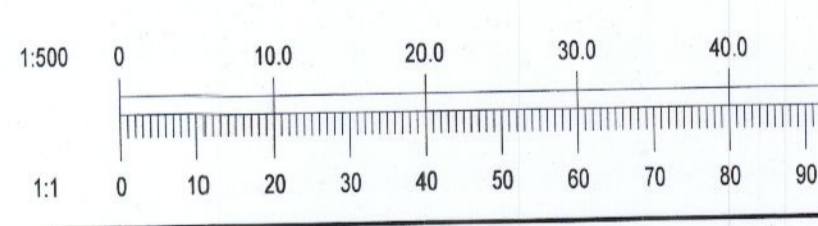

Ordnance Survey Ireland
Ordnance Survey Ireland Licence No. EN 0006021 © Ordnance Survey Ireland/Government of Ireland.

REV.	07/10/22	ISSUED FOR PLANNING	MS
REV.		AMENDMENT	DRN

STATUS **FOR PLANNING ONLY
NOT FOR CONSTRUCTION**

Waterman Moylan
Engineering Consultants
BLOCK S, EASTPOINT BUSINESS PARK, ALFIE BYRNE ROAD, DUBLIN D03 H3F4 IRELAND.
Tel: (01) 664 8900 Fax: (01) 661 3618
Email: info@waterman-moylan.ie www.waterman-moylan.ie

CLIENT **QUINTAIN IRELAND**
ARCHITECT **BKD ARCHITECTS**
PROJECT **ADERRIG PHASE 3**
TITLE **PROPOSED ROAD MARKINGS & SIGNAGE**

DRAWN MS	DESIGNED KO	APPROVED IW	DATE OCT. 22
SCALE 1:500 @ A1	JOB NO. 22-023	DRG. NO. P110	REVISION -