




NOTES:


- DO NOT SCALE. USE FIGURED DIMENSIONS ONLY.
- THIS DRAWING IS TO BE READ IN CONJUNCTION WITH ALL OTHER RELEVANT ARCHITECTURAL AND ENGINEERING DRAWINGS.
- IT IS THE CONTRACTORS RESPONSIBILITY TO ENSURE THAT ALL WORKS ARE CONSTRUCTED IN ACCORDANCE WITH THE IRISH WATER CODE OF PRACTICE AND STANDARD DETAILS. THE CODE OF PRACTICE AND STANDARD DETAILS ARE AVAILABLE TO DOWNLOAD FROM THE IRISH WATER WEB SITE AT WWW.WATER.IE/CONNECTIONS/DEVELOPER-SERVICES/ WHERE THE DETAILS CONTAINED ON THIS DRAWING DIFFER FROM THE IRISH WATER CODE OF PRACTICE OR STANDARD DETAILS THIS MUST BE BROUGHT TO THE ATTENTION OF THE ENGINEER IMMEDIATELY. IRISH WATER STANDARDS WILL TAKE PRECEDENCE.


LEGEND:

 REVERSING MOVEMENTS
 FORWARD MOVEMENTS

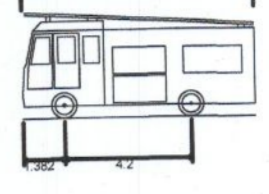

Dennis Sabre Fire Tender (LWB) 7.700m
 Overall Length 2.430m
 Overall Width 3.512m
 Overall Body Height 0.397m
 Min Body Ground Clearance 2.380m
 Track Width 5.038m
 Lock-to-lock time 7.400m
 Curb to Curb Turning Radius

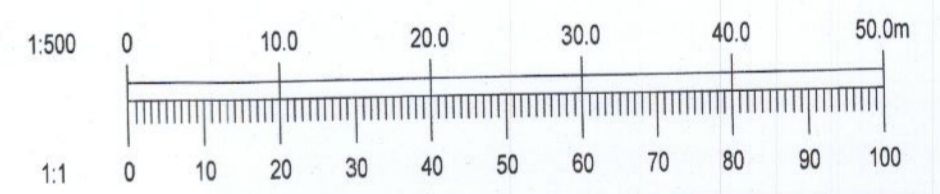


 Ordnance Survey Ireland Licence
 No. EN 0006022 © Ordnance Survey
 Ireland/Government of Ireland.

07/10/22	ISSUED FOR PLANNING	MS	IW
REV. DATE	AMENDMENT	DRN	APPD

STATUS FOR PLANNING ONLY NOT FOR CONSTRUCTION


Waterman Moylan
 Engineering Consultants
 BLOCK 5, EASTPOINT BUSINESS PARK, ALFIE BYRNE ROAD,
 DUBLIN D03 H9F4 IRELAND.
 Tel: (01) 964 8900 Fax: (01) 961 3618
 Email: info@waterman-moylan.ie www.waterman-moylan.ie

CLIENT	QUINTAIN IRELAND
ARCHITECT	BKD ARCHITECTS
PROJECT	ADERRIG PHASE 3
TITLE	PROPOSED FIRE TENDER AUTOTRACK ANALYSIS

DRAWN MS	DESIGNED KO	APPROVED IW	DATE OCT. 2022
SCALE 1:500 @ A1	JOB NO. 22-023	DRG. NO. P111	REVISION -

© 2022. This drawing is copyright. No part of this document may be reproduced or transmitted in any form or stored in any retrieval system of any nature without the written permission of the consulting engineer or copyright holder except as agreed for use on the project for which the document was originally issued.