



**LEGEND**

- Tree Stem & Category Colour
- Root Protection Area
- Tree Canopy
- Tree Tag Number & Category

H3

- Canopy Extent
- Tree Group/Hedge/Woodland Number



T5-C2

- Tree to be Removed


H3

- Hedge to be Removed

- Category A Trees (high value)
- Category B Trees (moderate value)
- Category C Trees (low value)
- Category U Trees (Poor Condition)
- Tree & Hedge Protection Fence - Indicative Line

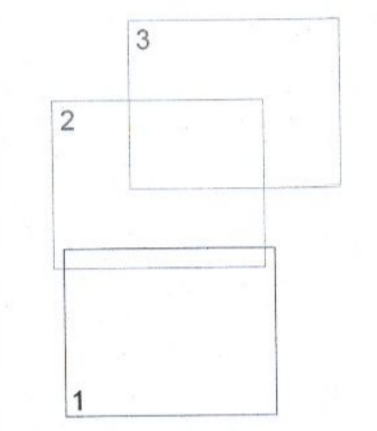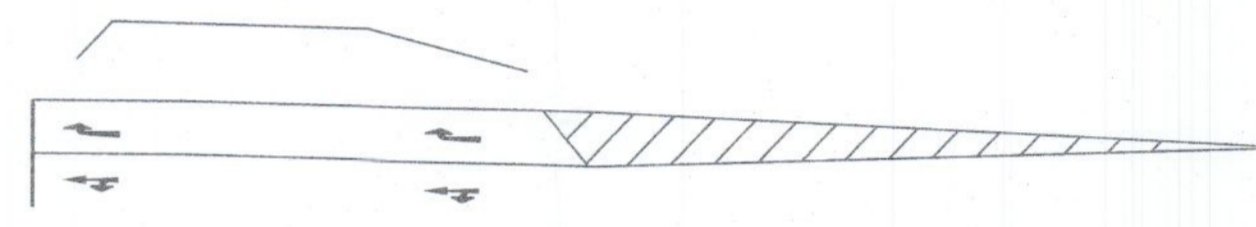

**NOTES:**  
 Please see Tree Survey Report for further detail.  
 All drawings to be read in conjunction with the consulting architects and engineers drawings.

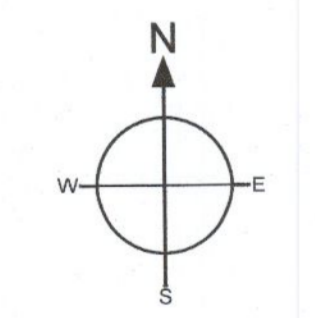

**Independent Tree Surveys Ltd**

Our Lady's Cottage  
 Drummond  
 Rosemallis  
 Co. Laois  
 057 8628597 \* 087 1380687  
 jmorgan@independenttreesurveys.ie  
 www.independenttreesurveys.ie

Project Name: Aderrig Phase 3

Drawing Title: Tree Protection Plan

Drawing Number: 22028\_TPP\_sheet 1

Client: Quintain

Date: 5/10/2022

Scale: 1:500@A1