


TYPICAL CAR PARK DRAINAGE/INTERCEPTION STORAGE SCALE 1:40

LEGEND	
	SITE BOUNDARY
	Proposed 100mmØ Surface Water Connection Sewer
	S.I.C Surface Water Silt Trap/Inspection Chamber
	F.I.C IW Foul Water Inspection Chamber
	Proposed Foul 100mmØ Connection Sewer
	60mm Porous Paving Blocks + 40mm Free Draining Bedding

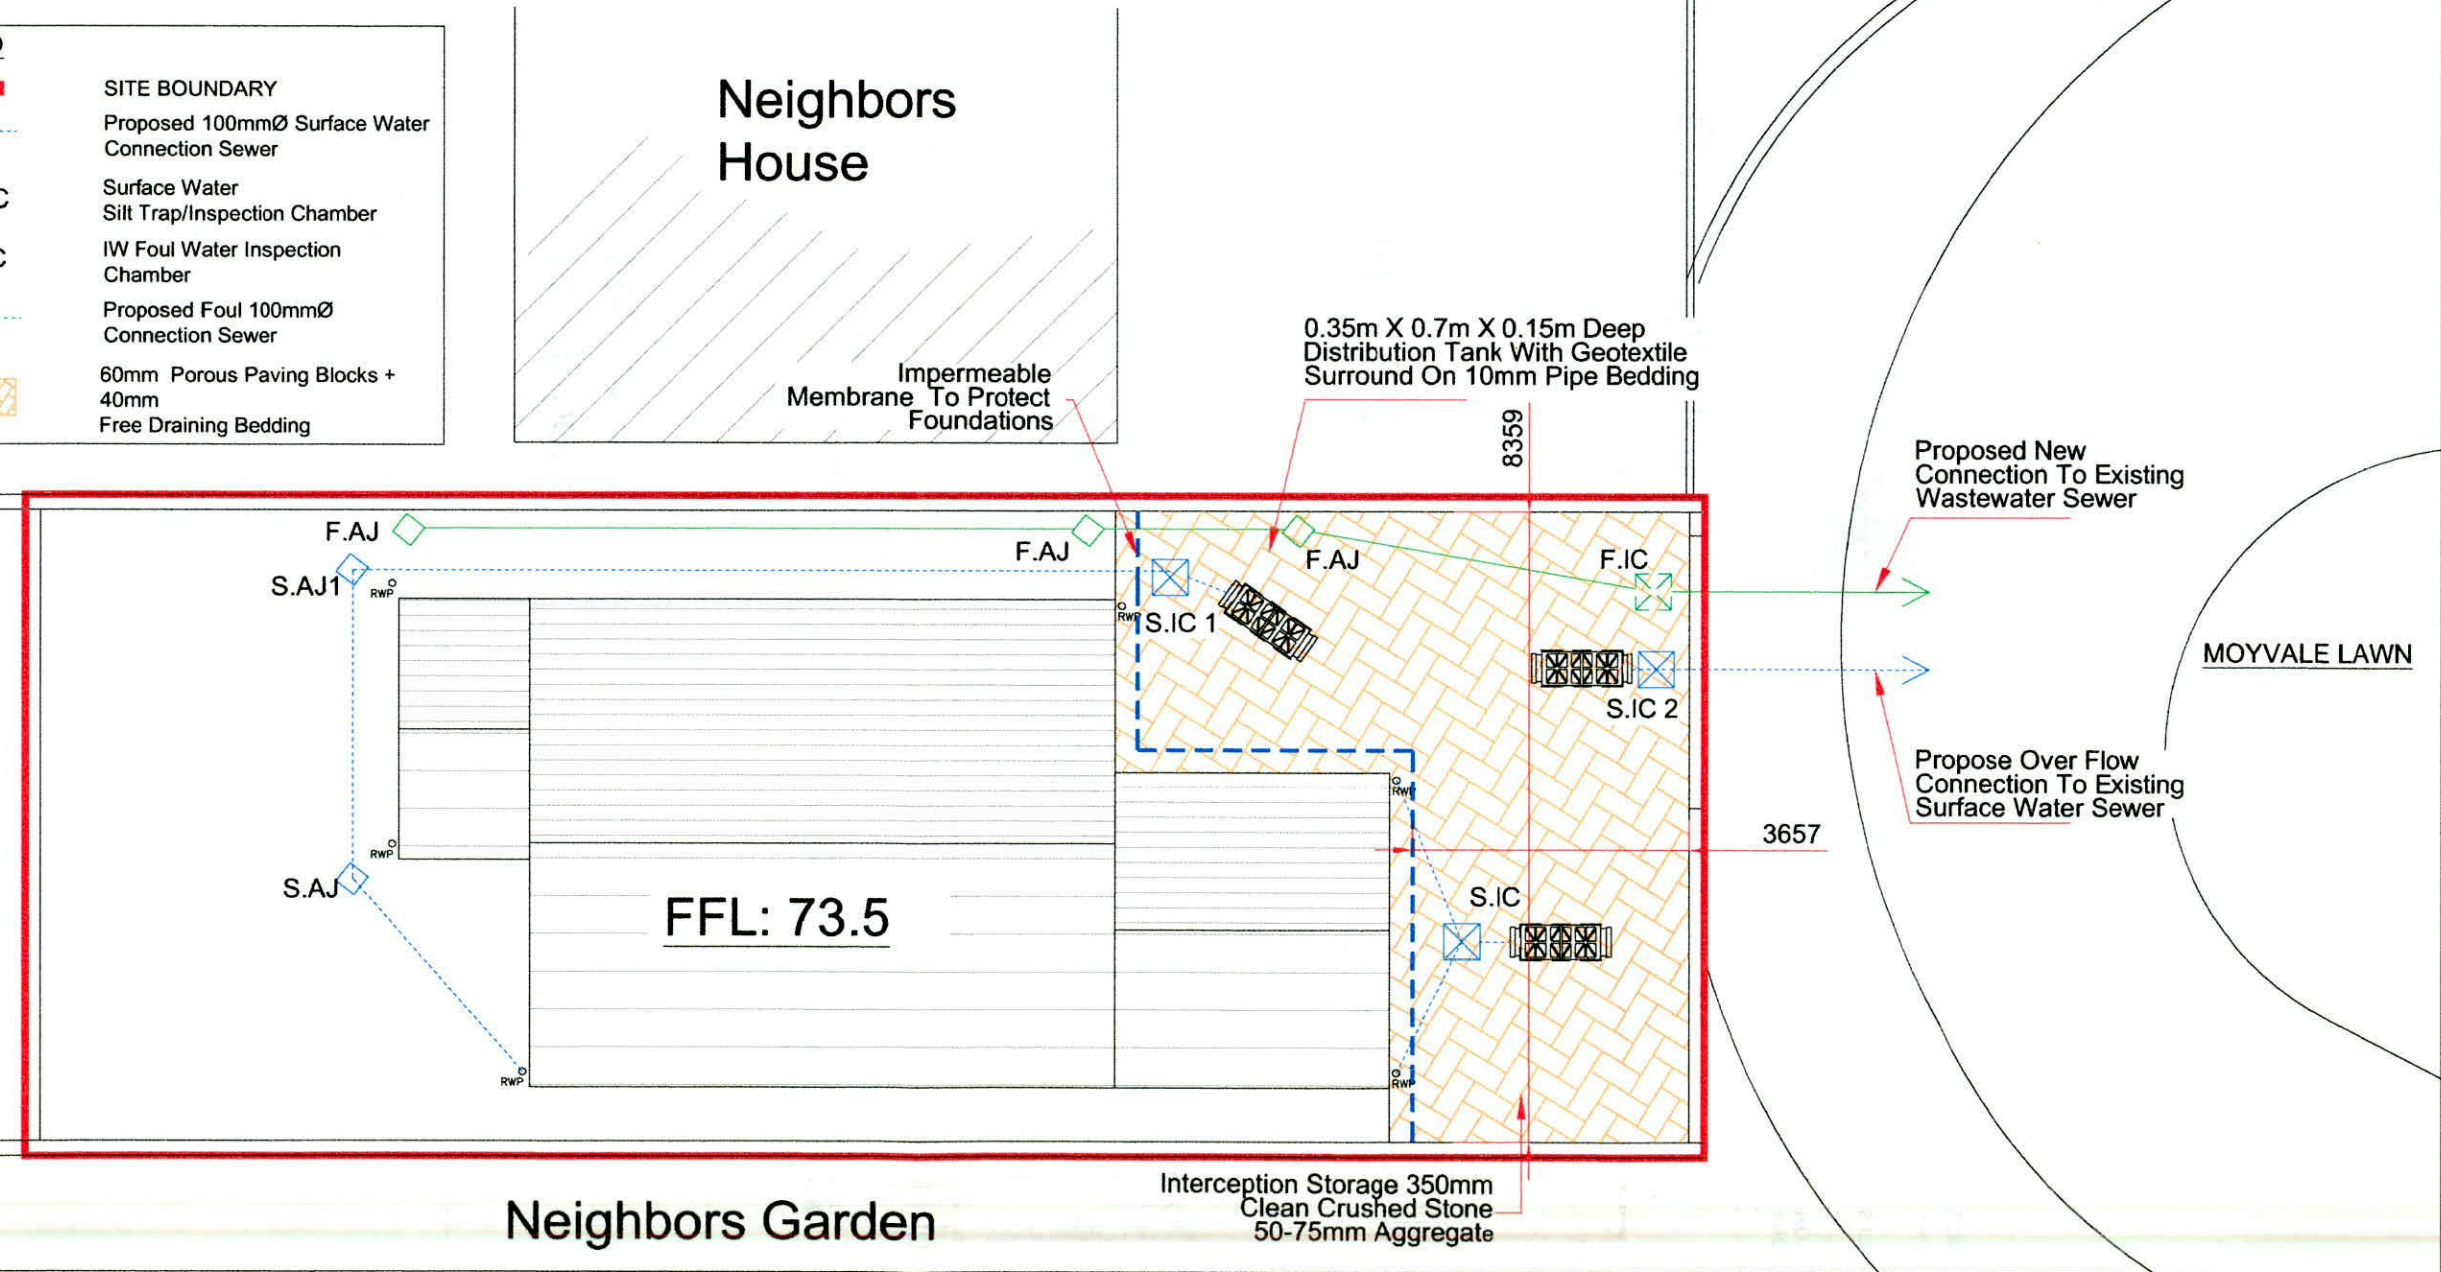


REV	DESCRIPTION	DATE	BY	CHK


**CONOR FUREY & ASSOCIATES LTD**  
 Consulting Engineers and Project Managers  
 Tel: (+353) 45 486 229 Olde World Cottage,  
 info@conorfurey.ie Rathasker Road,  
 www.conorfurey.ie Naas, Co. Kildare

PROJECT	PROPOSED DEVELOPMENT AT MOYVILLE LAWN, BALLBODEN, DUBLIN 16	DWG NO.	S2-001		
DRAWING TITLE	SuDS COMPLIANCE DRAWING	SCALE	1:100 @ A3		
CLIENT	LAURA HARRINGTON	DATE	19-10-22		
STATUS	COMPLIANCE	BY	ROH	REV	---
		CHK	EF	REF	22-D7



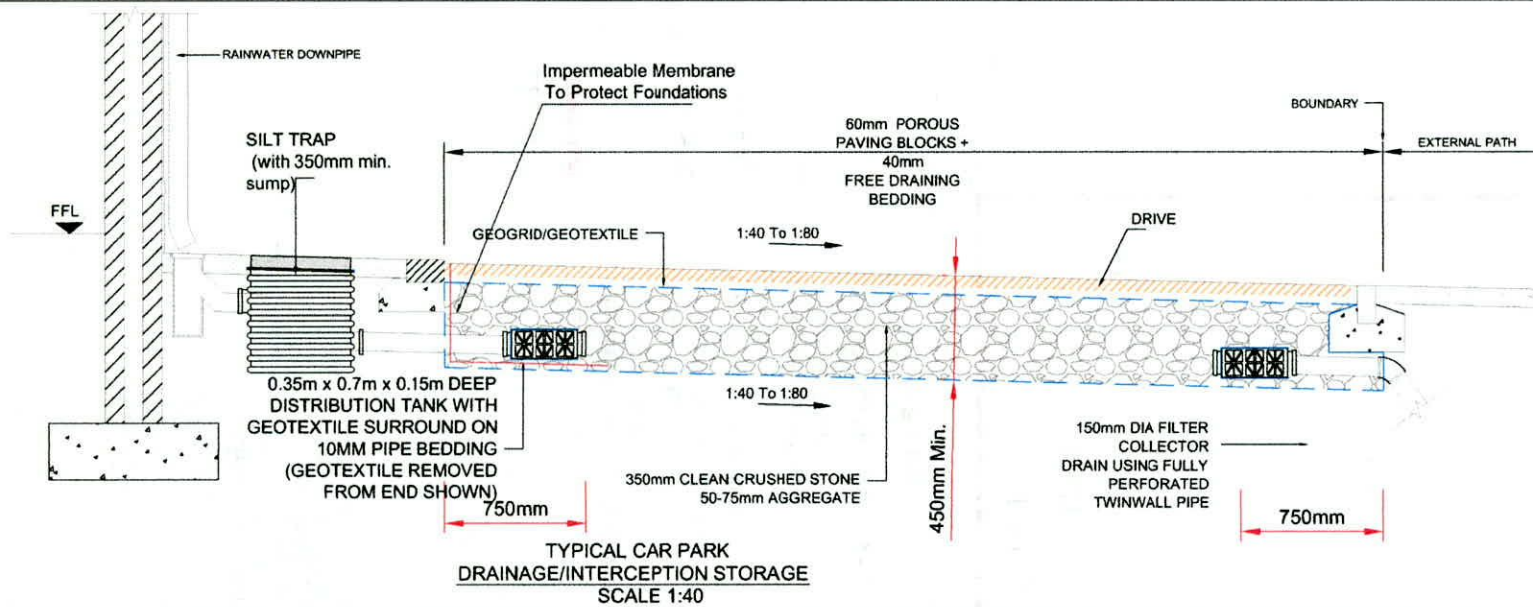

LEGEND	
	SITE BOUNDARY
	Proposed 100mmØ Surface Water Connection Sewer
	S.I.C Surface Water Silt Trap/Inspection Chamber
	F.I.C IW Foul Water Inspection Chamber
	Proposed Foul 100mmØ Connection Sewer
	60mm Porous Paving Blocks + 40mm Free Draining Bedding

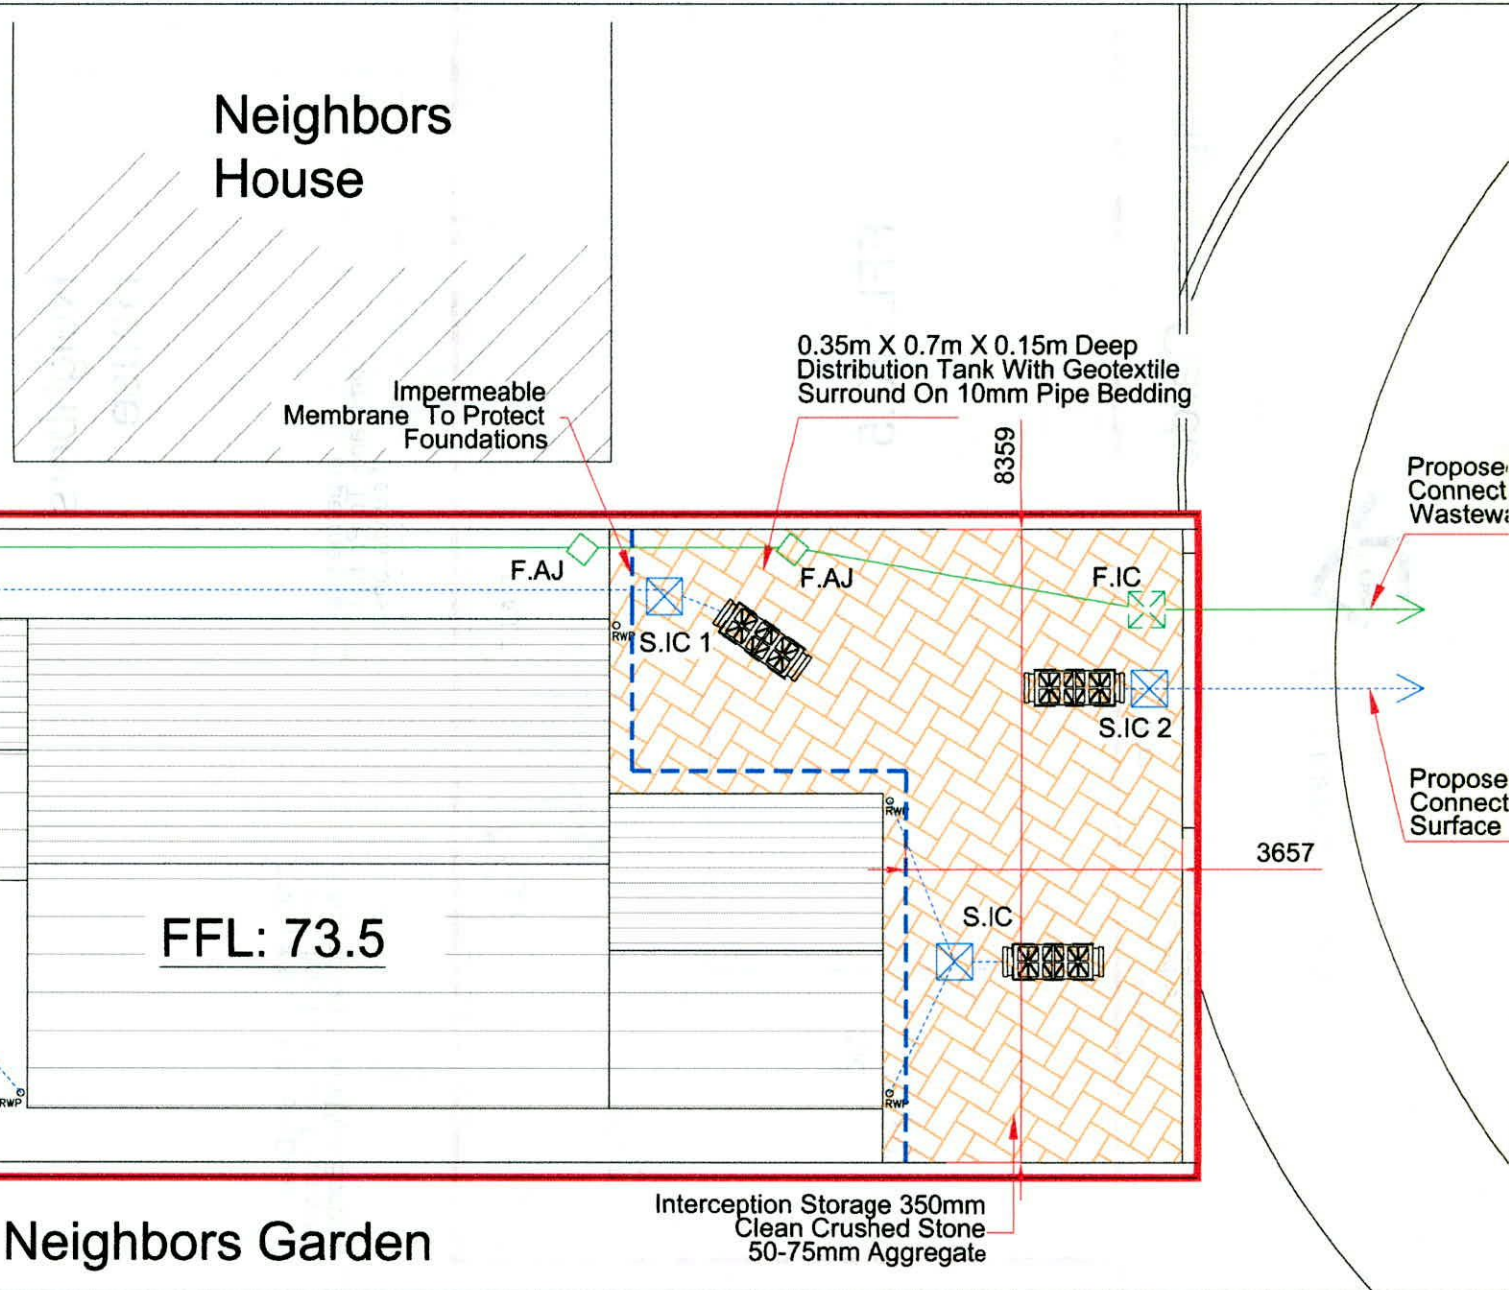

REV	DESCRIPTION	DATE	BY	CHK



**CONOR FUREY & ASSOCIATES LTD**  
 Consulting Engineers and Project Managers  
 Tel: (+353) 45 486 229 Old World Cottage,  
 info@conorfurey.ie Rathasker Road,  
 www.conorfurey.ie Naas, Co. Kildare

PROJECT	PROPOSED DEVELOPMENT AT MOYVILLE LAWN, BALLBODEN, DUBLIN
DRAWING TITLE	SuDS COMPLIANCE DRAWING
CLIENT	LAURA HARRINGTON
STATUS	COMPLIANCE