



St Colmcille's Community School

Scholarstown Road
Knocklyon
Dublin 16. D16H298
Ph: (01) 495.2888
Email: info@stcolmcilles.ie/admissions@stcolmcilles.ie

TO WHOM IT MAY CONCERN

26th September, 2022

The Board of Management of St Colmcille's Community School, hereby consent to allow Emmaville Limited to include the area of land hatched in magenta in their planning application for the re-development of the adjacent lands around Scholarstown House.

Please note the area hatched in yellow to be ceded to St Colmcille's Community School to alleviate the existing pinch point between the existing boundary wall and the school building.

Yours sincerely




John McKennedy
Principal


The copyright of this drawing is vested with Corstorphine & Wright Ltd and must not be copied or reproduced without the consent of the company.

Figured dimensions only to be taken from this drawing. DO NOT SCALE. All contractors must visit the site and be responsible for checking all setting out dimensions and notifying the architect of any discrepancies prior to any manufacture or construction work.


NOTES:

LEGEND

	BOUNDARY LINE BASED ON MURPHY SURVEY (EXISTING WALLS ON THE SITE)
	LANDS UNDER CLIENT OWNERSHIP OUTLINED BLUE
	HATCHED AREA (MAGENTA). AREA SUBJECT TO THE LETTER OF CONSENT FROM THE REPRESENTATIVE OF ST COLMCILLE'S COMMUNITY SCHOOL.

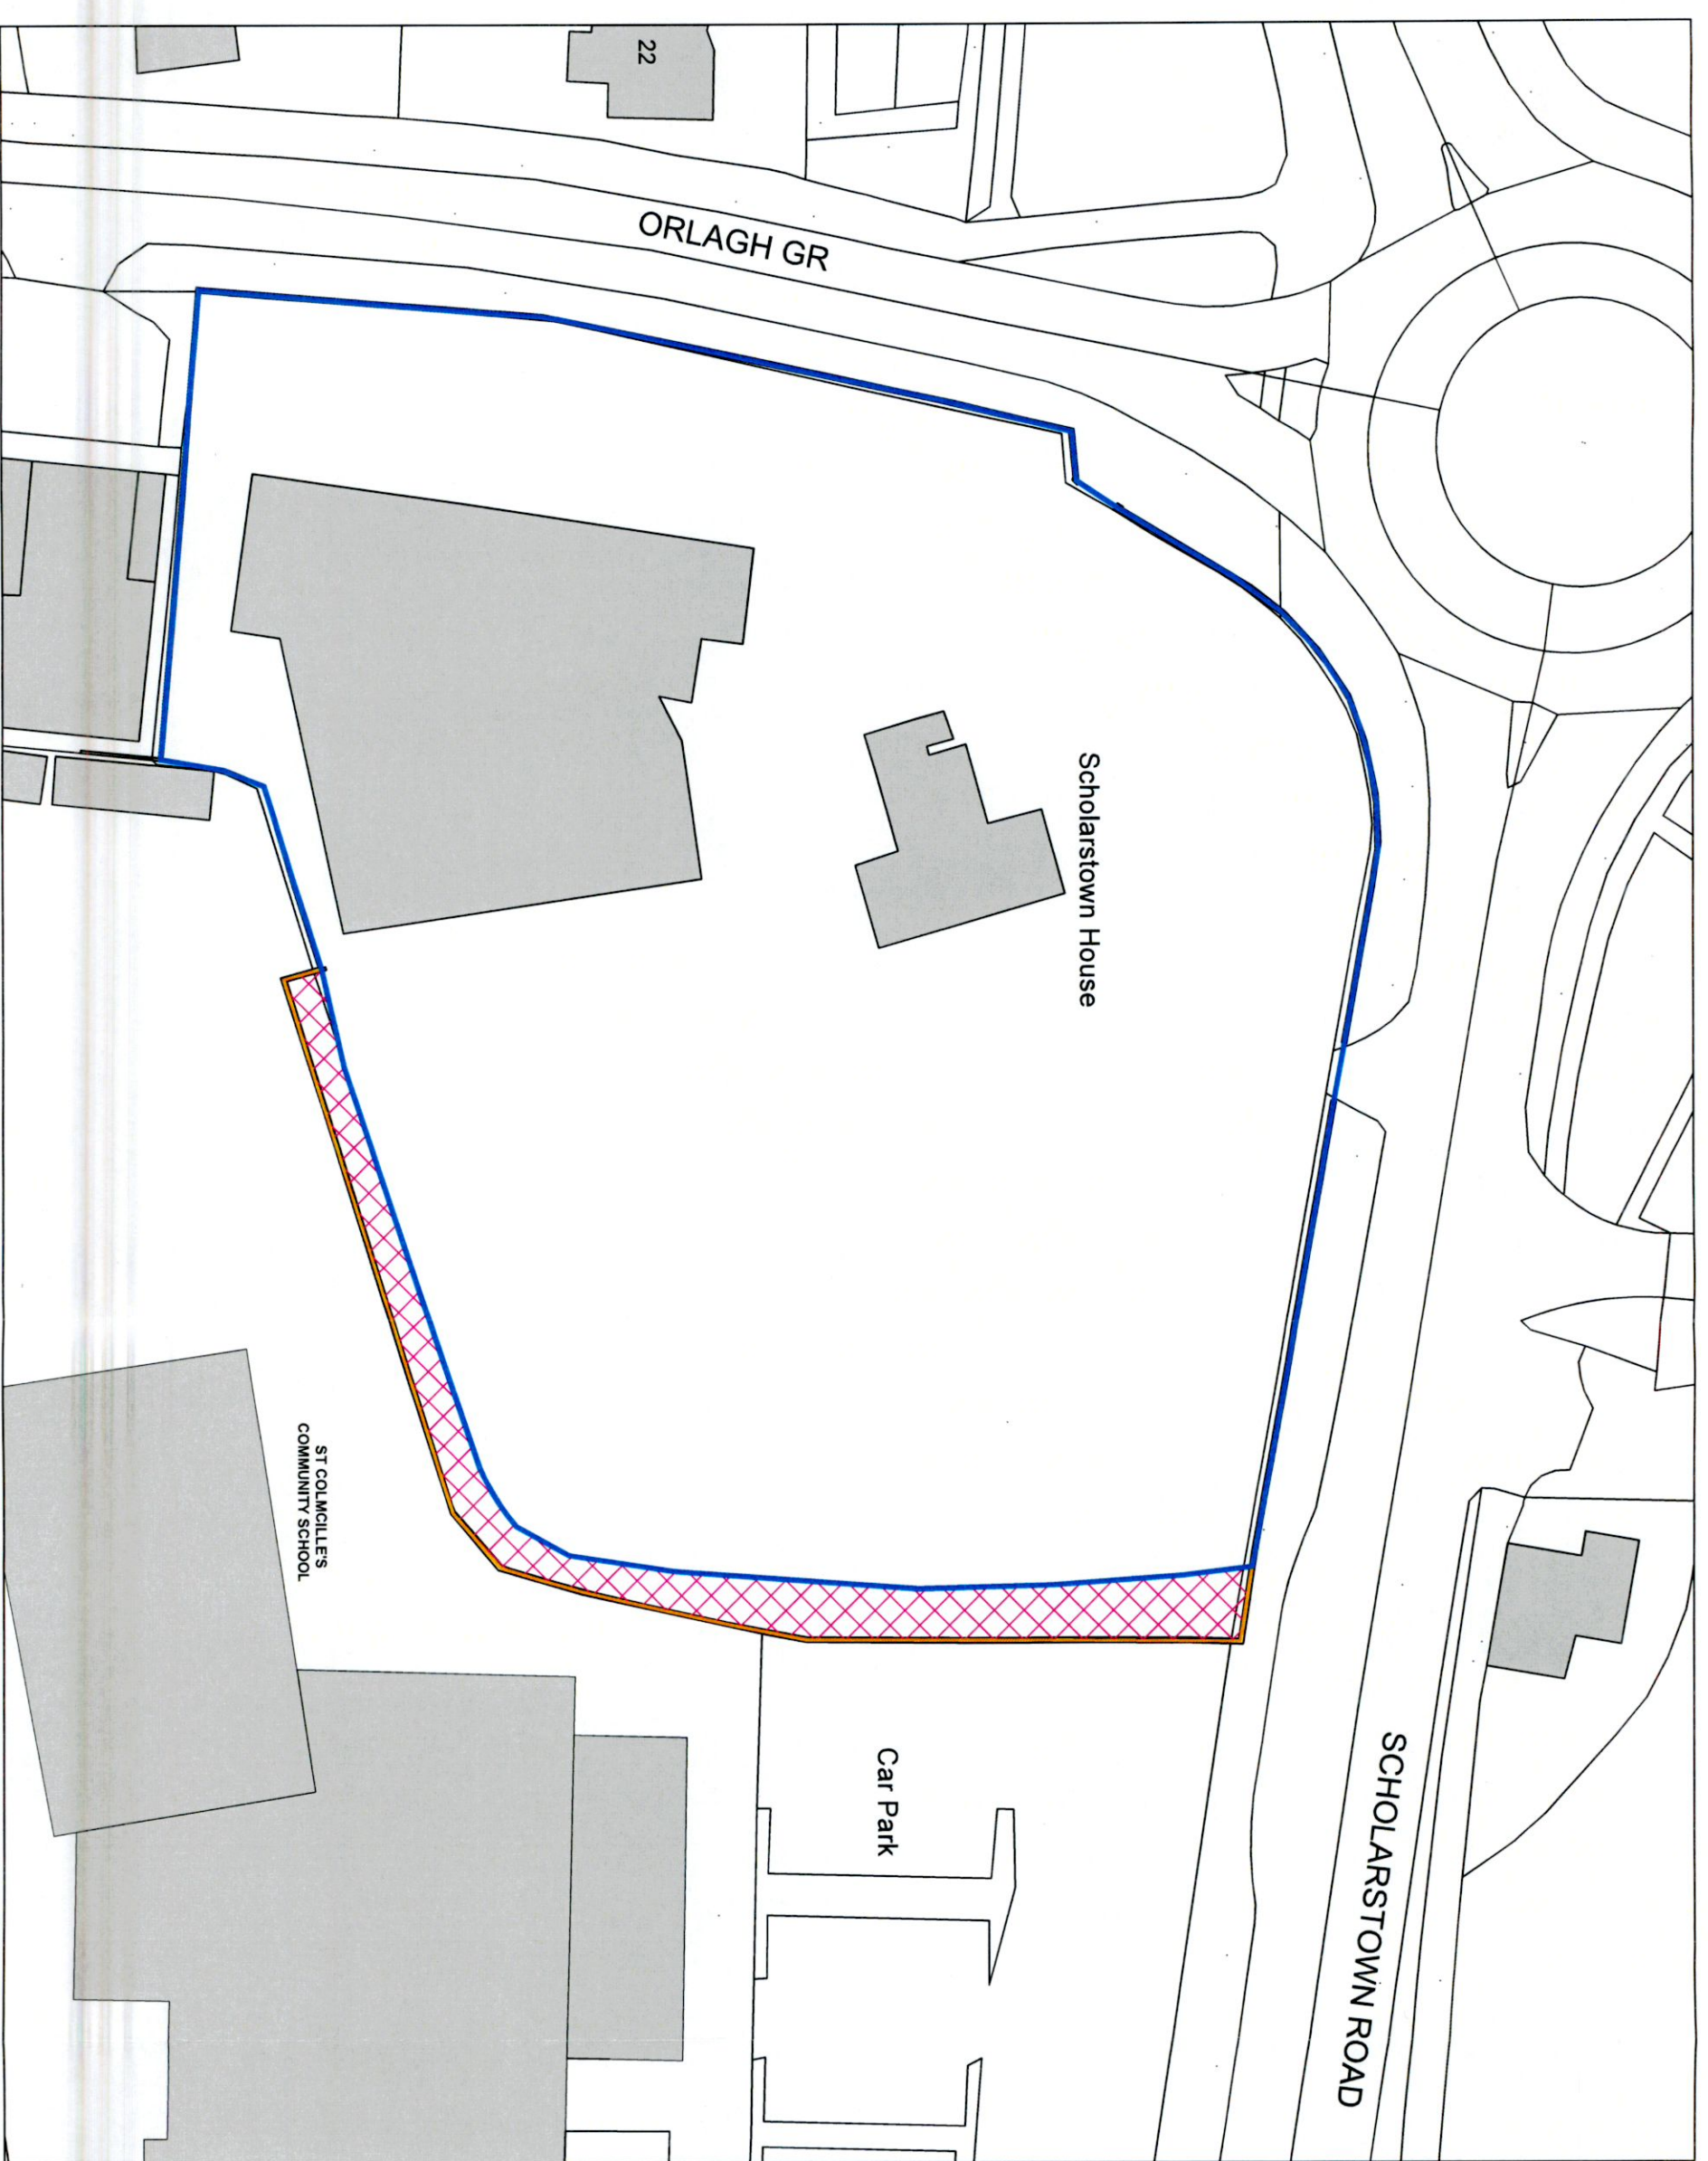

1 EXISTING SITE LAYOUT-LETTER OF CONSENT
1:500

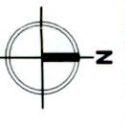

Rev Date Initial Notes
CHK

WORK IN PROGRESS

Client
EMMAVILLE LTD
Project
SCHOLARSTOWN HOUSE, D16

Drawing Title
LETTER OF CONSENT
ST COLMCILLE'S COMMUNITY SCHOOL

Drawn	Checked	Paper Size	Scale	Date
CS	AM	A3	AS SHOWN	24-08-2022
Project No.	21023	Drawing No.	0050	Revision
				Rev00

C+W O'BRIEN
ARCHITECTS
No. 1 Sarsfield Quay, Dublin 7, D07 R9FH.
T: 01 518 0170 e: admin@cw architects.ie
www.cwoarchitects.ie
Dublin | London | Warwick | Manchester