


NOTES:


LEGEND

- SITE BOUNDARY OUTLINED IN RED
- EXISTING BOUNDARY WALL
- EXISTING BUILDINGS
- PROTECTED STRUCTURE (SCHOLARSTOWN HOUSE)
- EXISTING GFL EXISTING GROUND FLOOR LEVELS

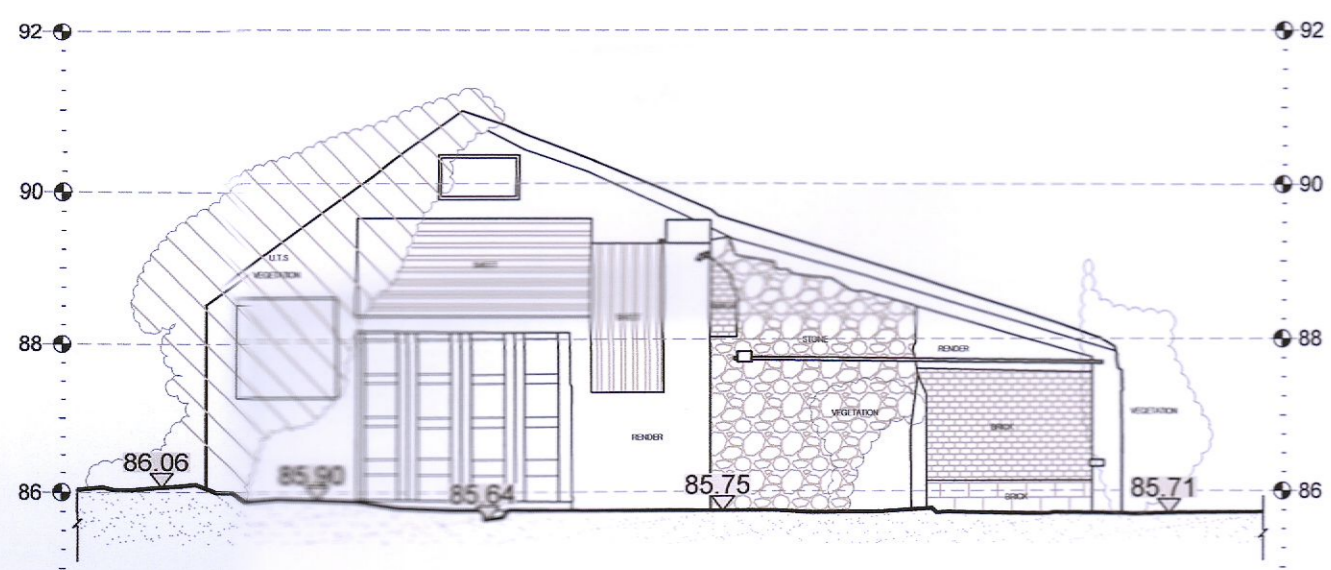


1 EXISTING ELEVATION

1: 100

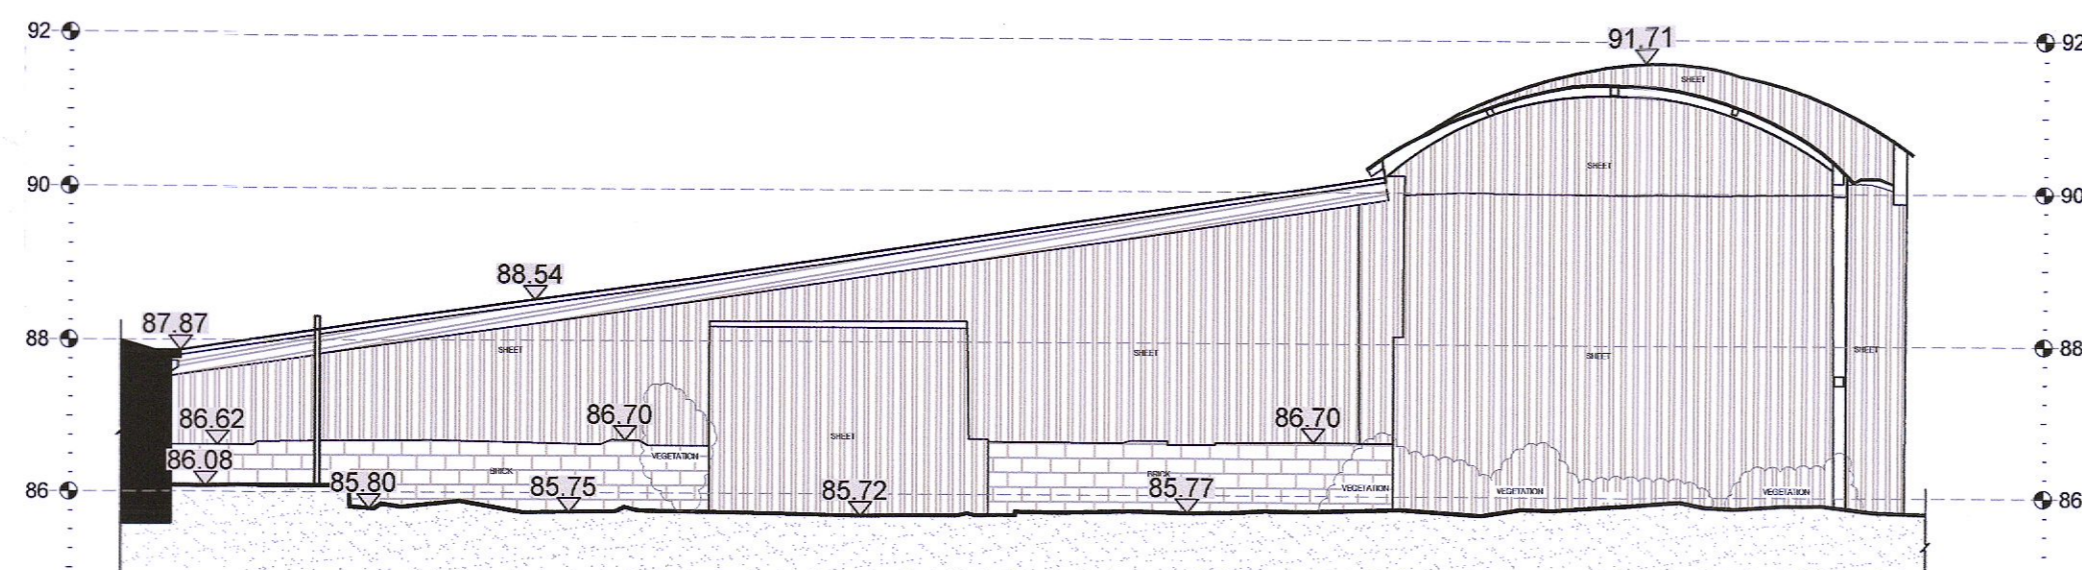


2 EXISTING ELEVATION

1: 100

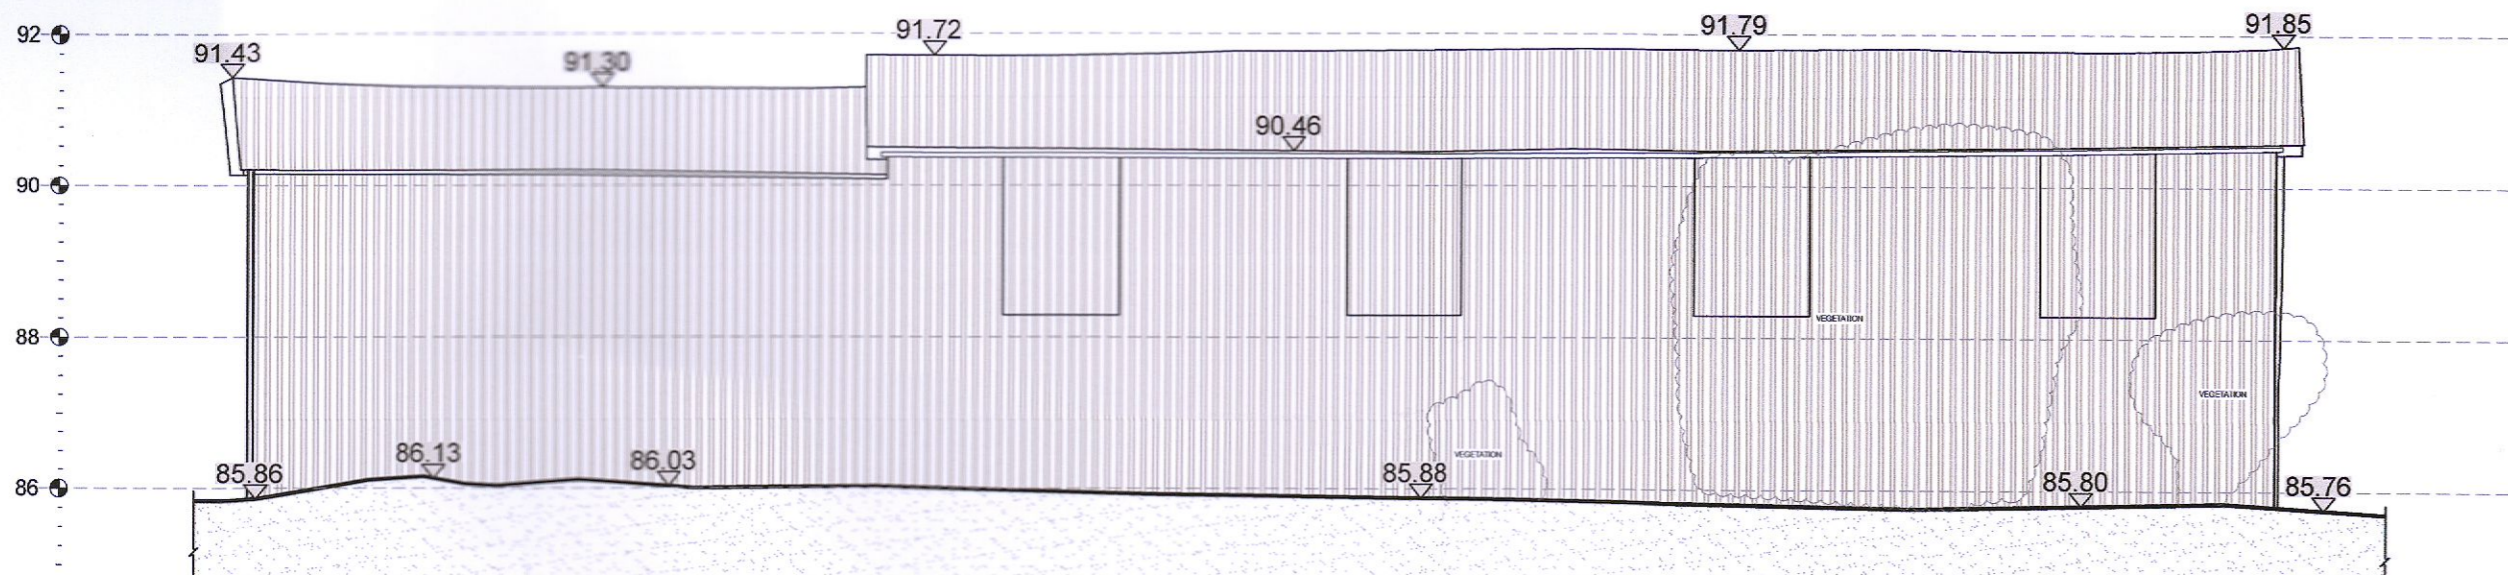


3 EXISTING ELEVATION

1: 100

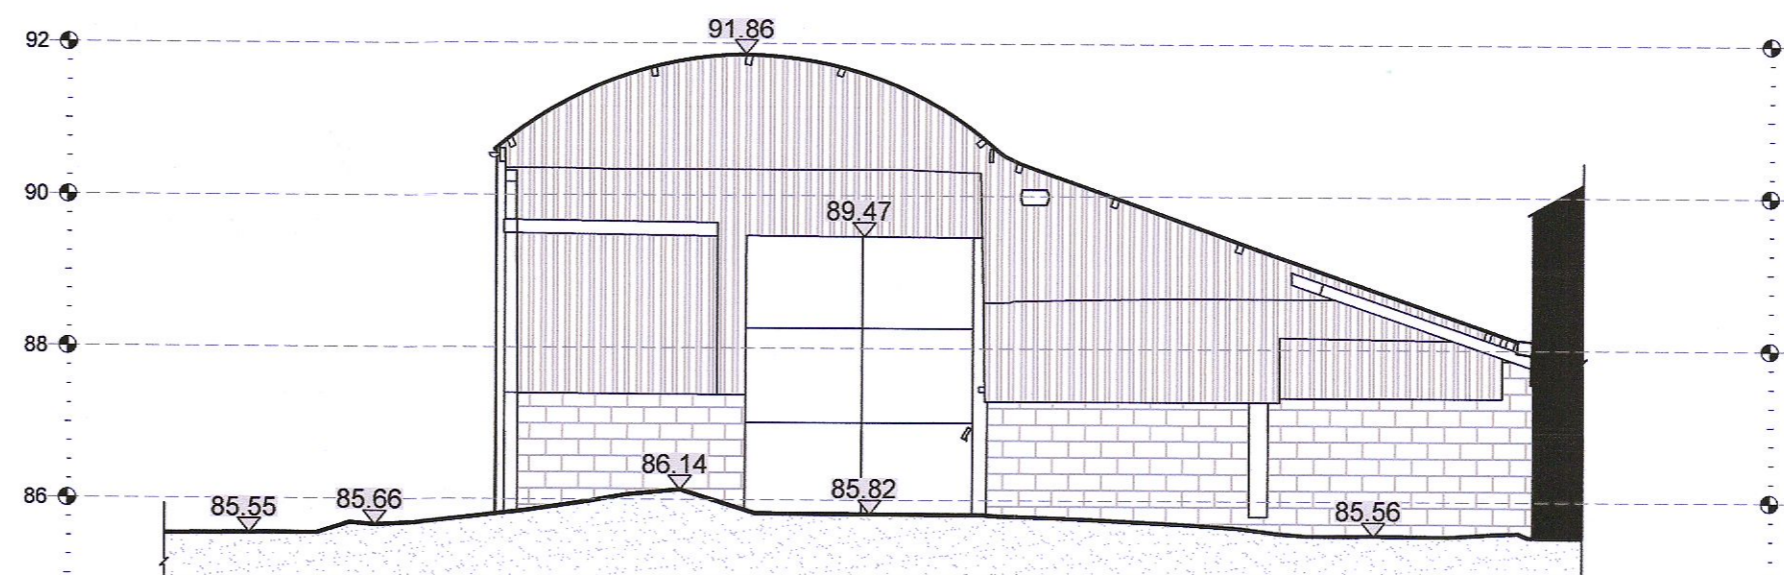


4 EXISTING ELEVATION

1: 100

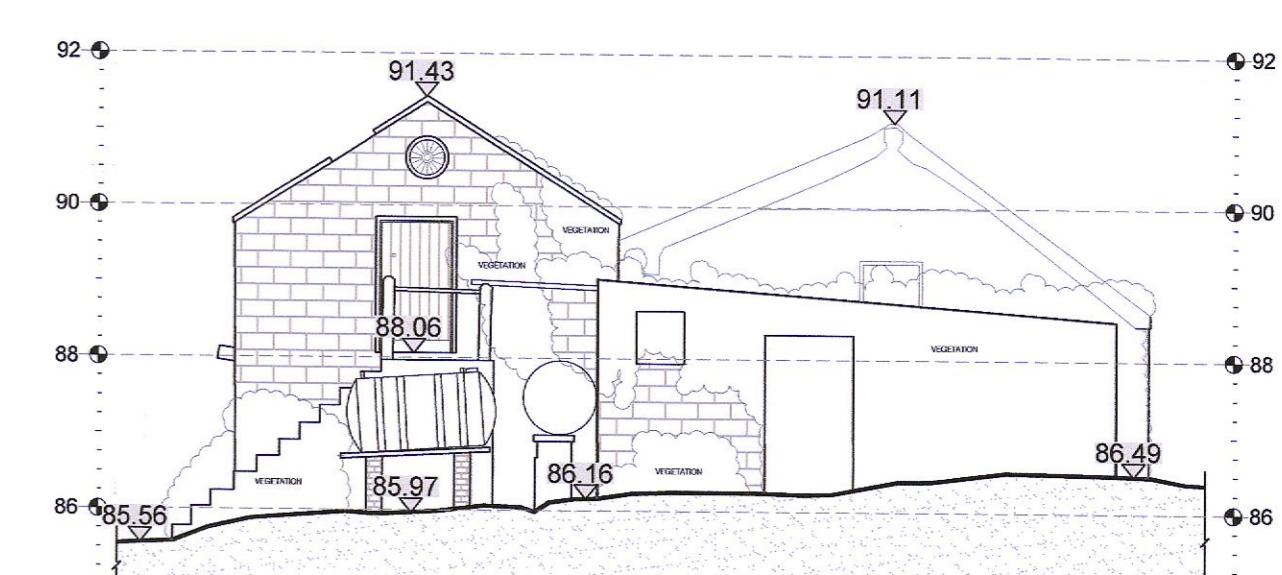

5 EXISTING ELEVATION

1: 100

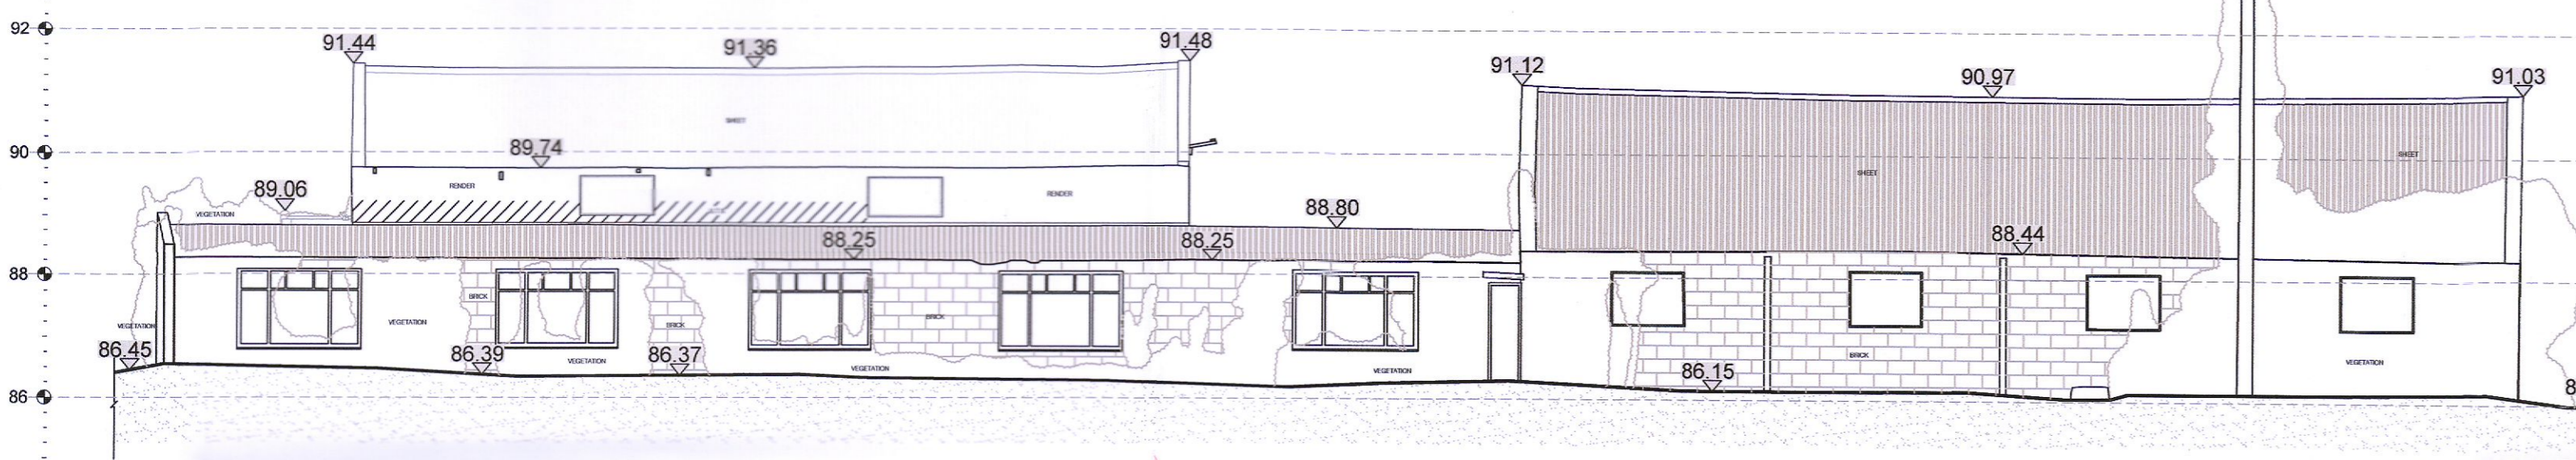


6 EXISTING ELEVATION

1: 100



7 EXISTING ELEVATION

1: 100

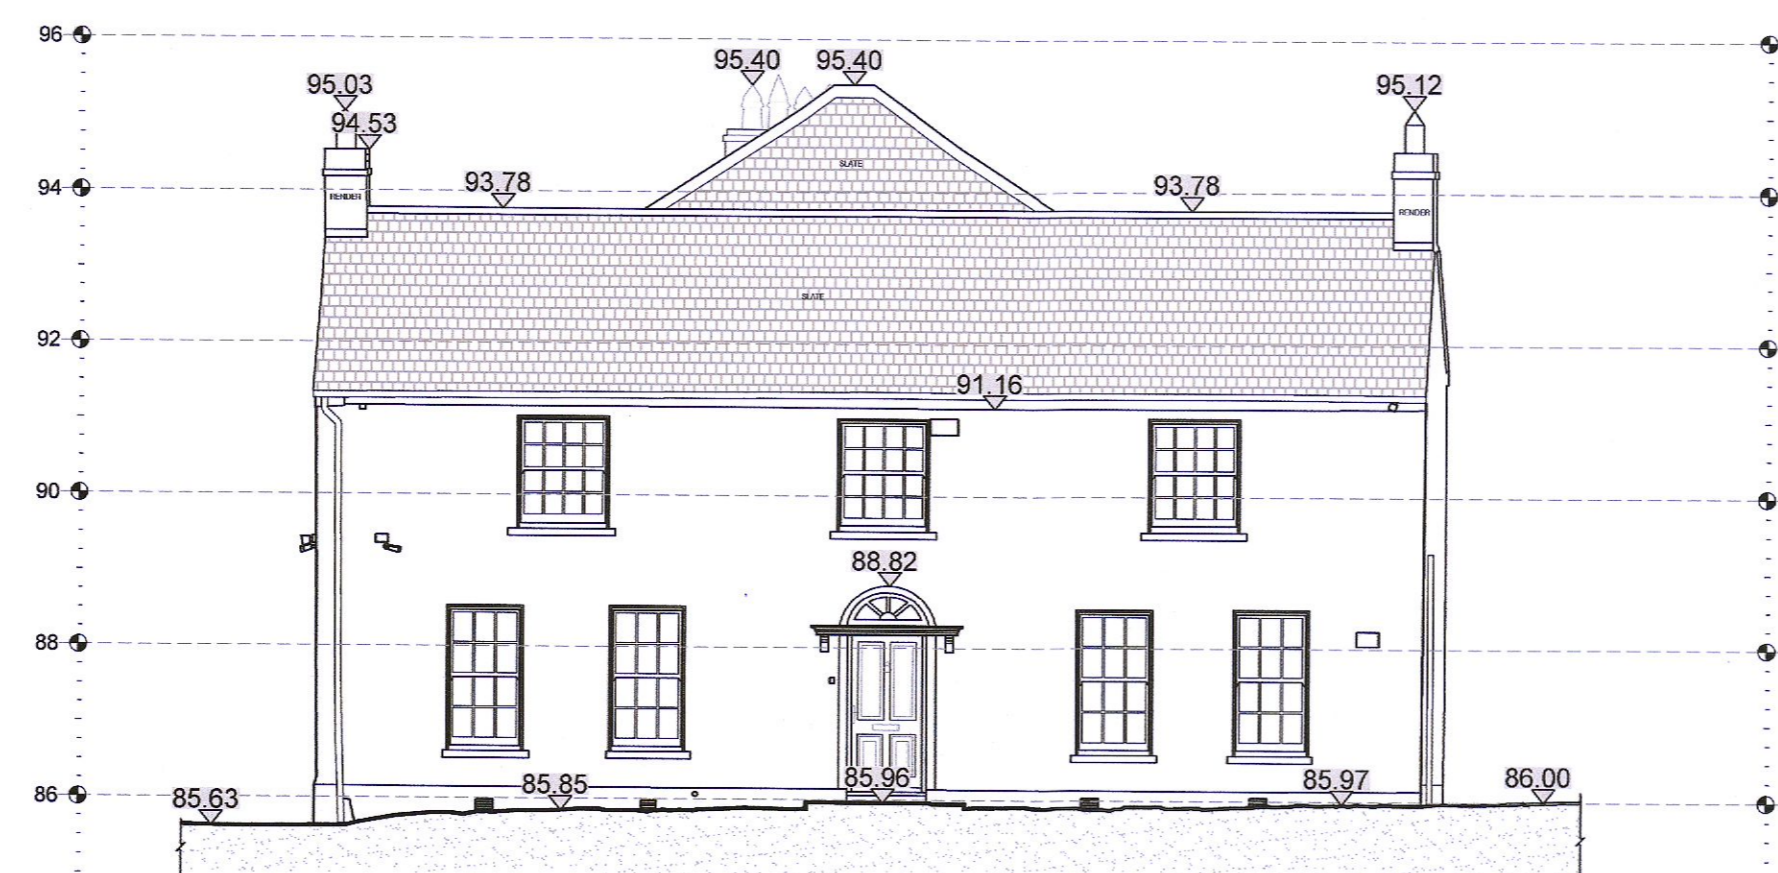

8 EXISTING ELEVATION

1: 100




9 EXISTING ELEVATION

1: 100




10 EXISTING ELEVATION

1: 100

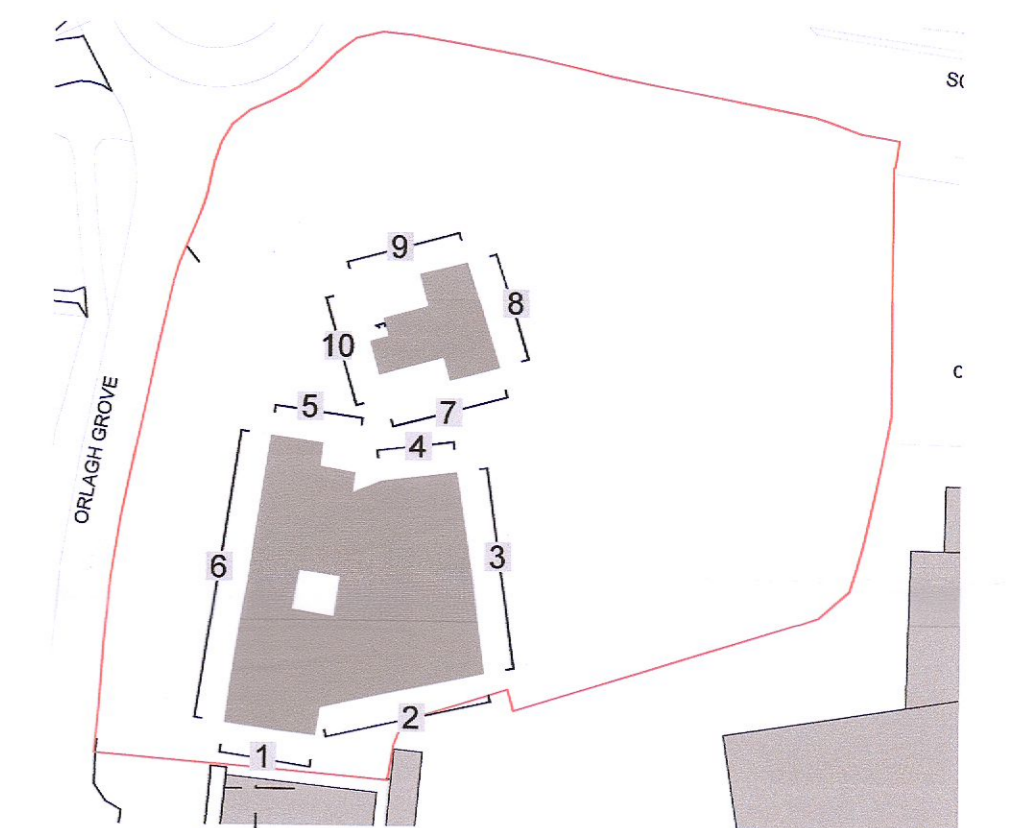

KEY PLAN
NTS

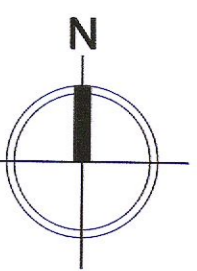

P01 17/10/2022 ISSUED FOR PLANNING AM
Rev Date Initial Notes Cnk

PLANNING

Client
EMMAVILLE LTD

Project
SCHOLARSTOWN HOUSE D16

Drawing Title
EXISTING ELEVATIONS

| Drawn | Checked | Paper Size | Scale | Date |
|-------|---------|------------|-------|------------|
| CS | AM | A1 | 1:100 | 03/08/2022 |

| Project No. | Drawing No. |
|-------------|-------------|
| PE21023 | 2221 |

Drawing BIM Name:
PE21023-CWO-ZZ-DR-A-2221

| CDE Area | Sustainability Code | BIM Revision |
|----------|---------------------|--------------|
| | | P01 |