






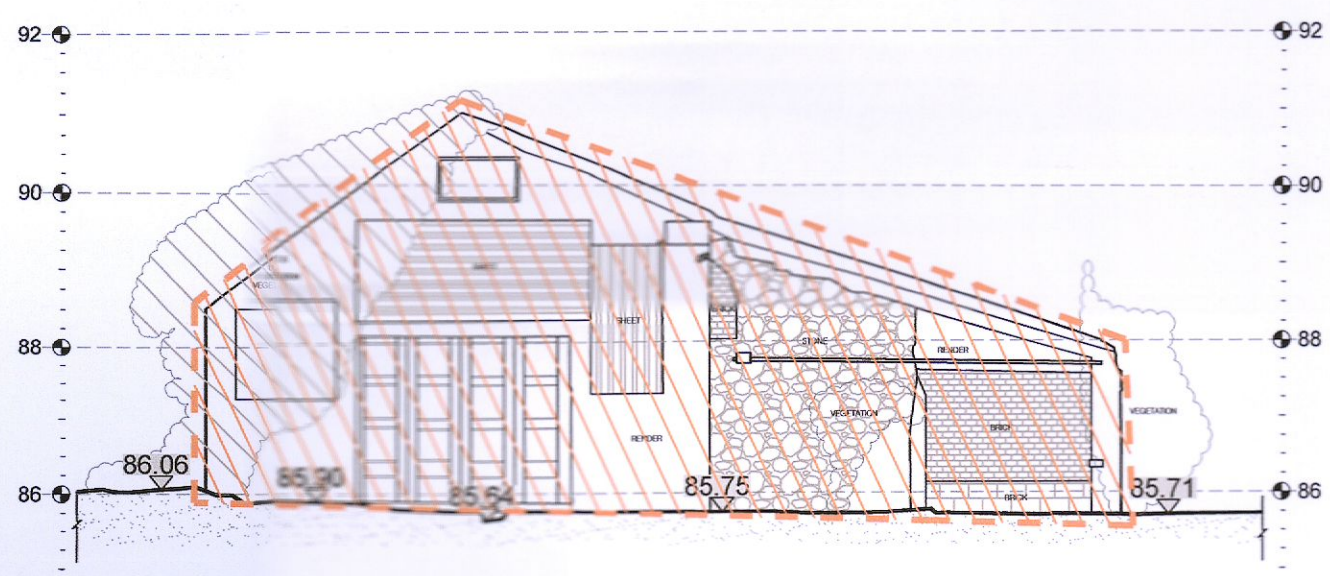


NOTES:


LEGEND

-  SITE BOUNDARY OUTLINED IN RED
-  EXISTING BOUNDARY WALL
-  EXISTING BUILDINGS
-  PROTECTED STRUCTURE (SCHOLARSTOWN HOUSE)
-  EXISTING GROUND FLOOR LEVELS
-  BUILDINGS TO BE DEMOLISHED
-  AREA TO BE DEMOLISHED 950.2 SQM (GROSS FLOOR SPACE)




1 EXISTING ELEVATION

1: 100

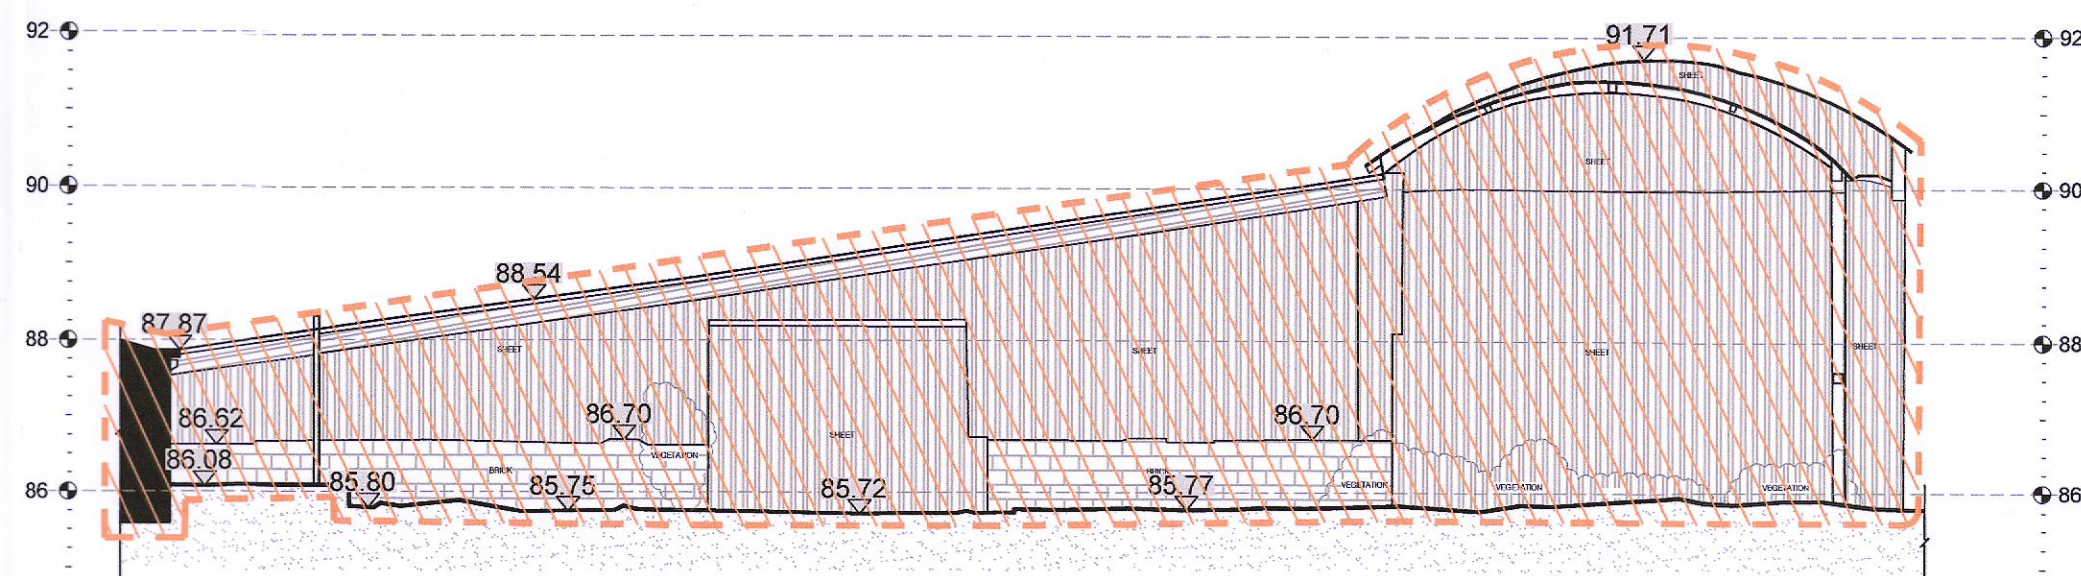


2 EXISTING ELEVATION

1: 100

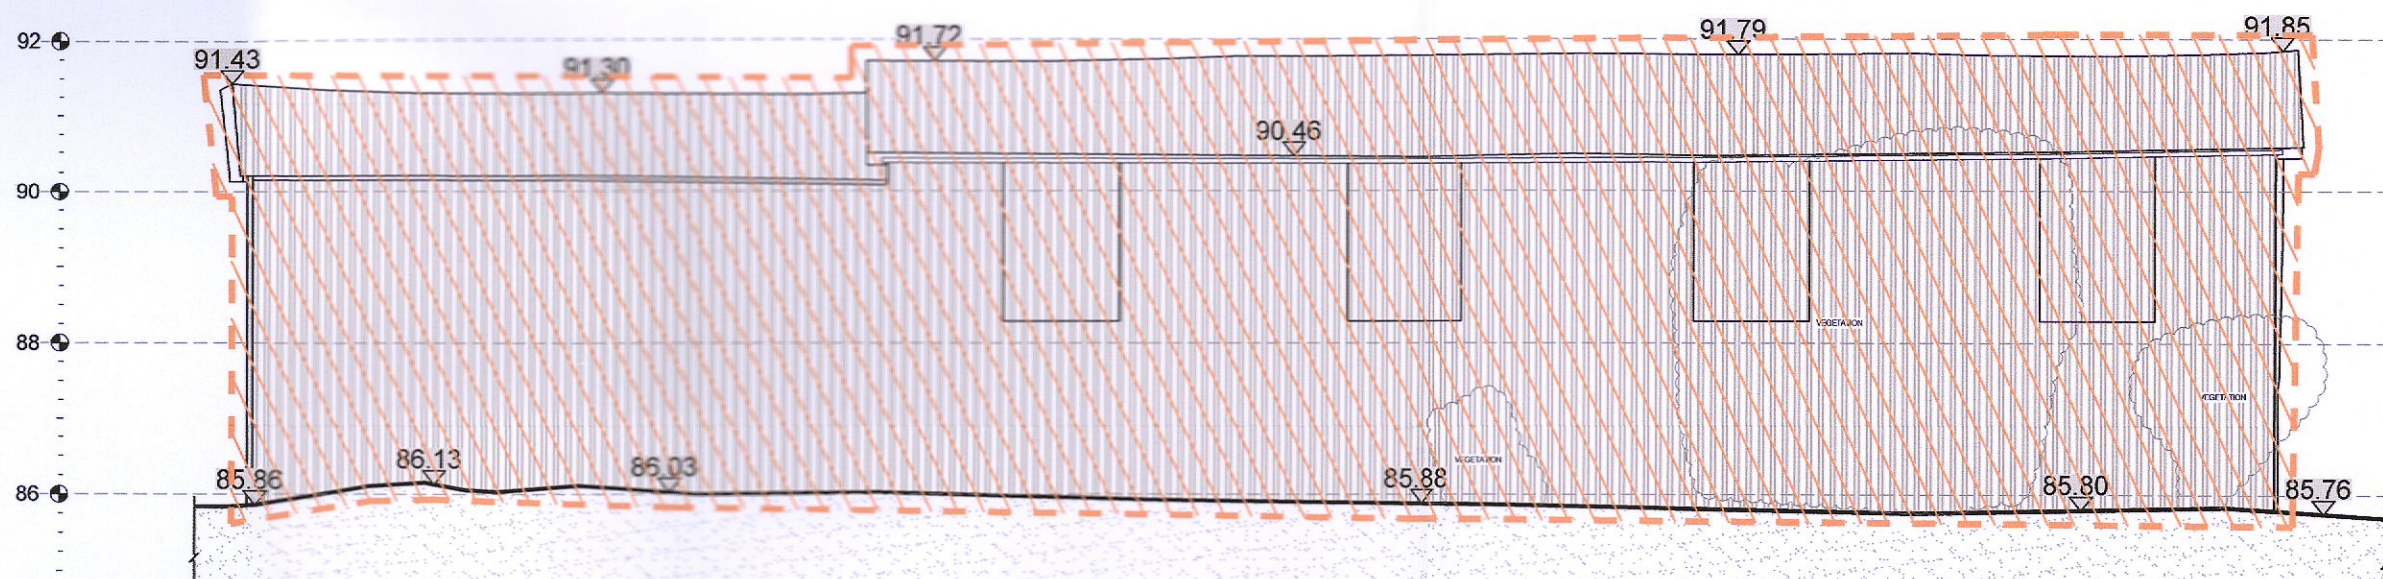


3 EXISTING ELEVATION

1: 100

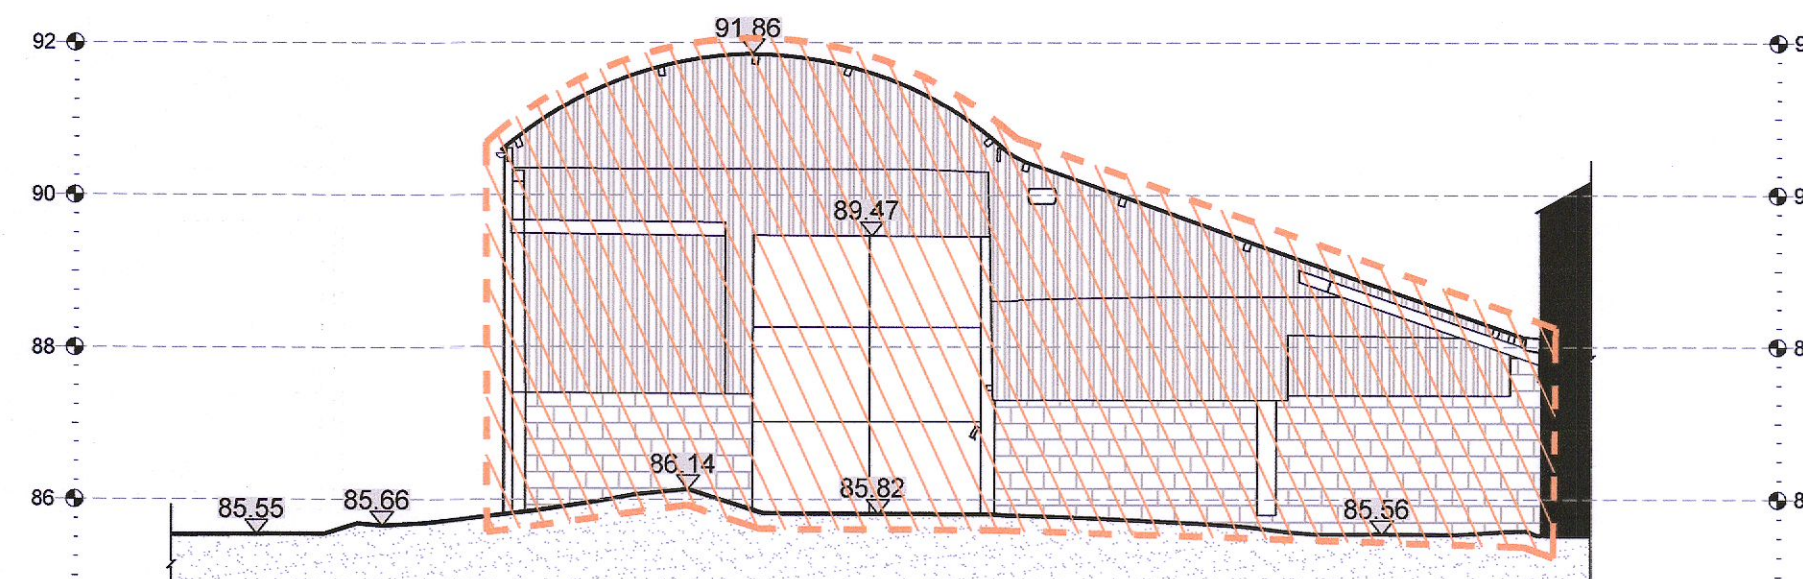


4 EXISTING ELEVATION

1: 100

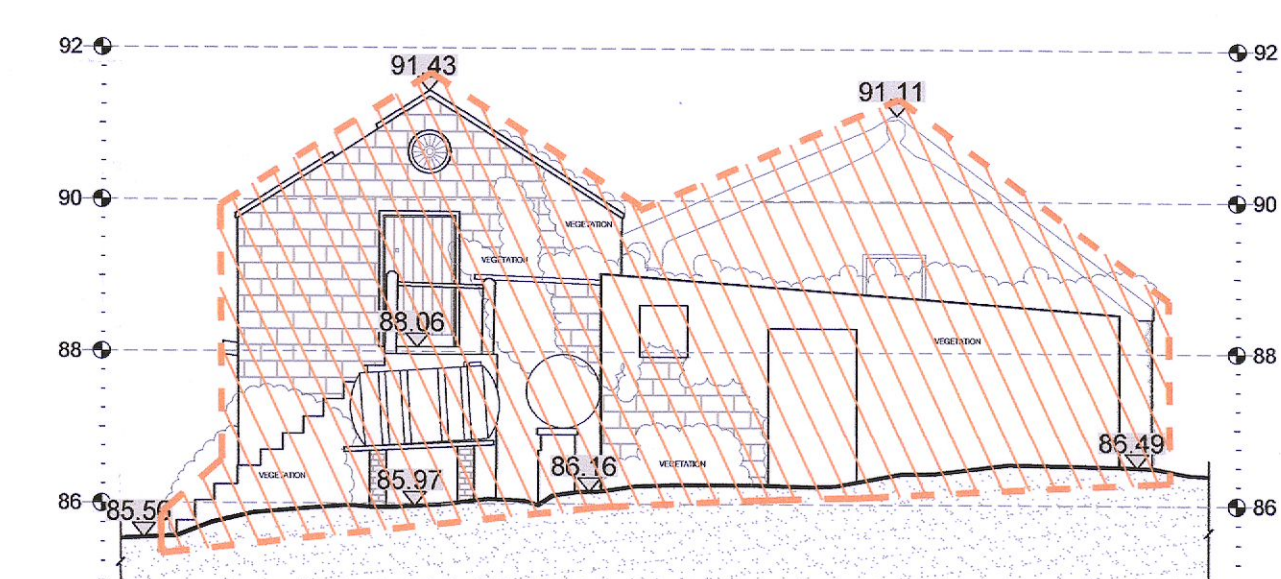


5 EXISTING ELEVATION

1: 100

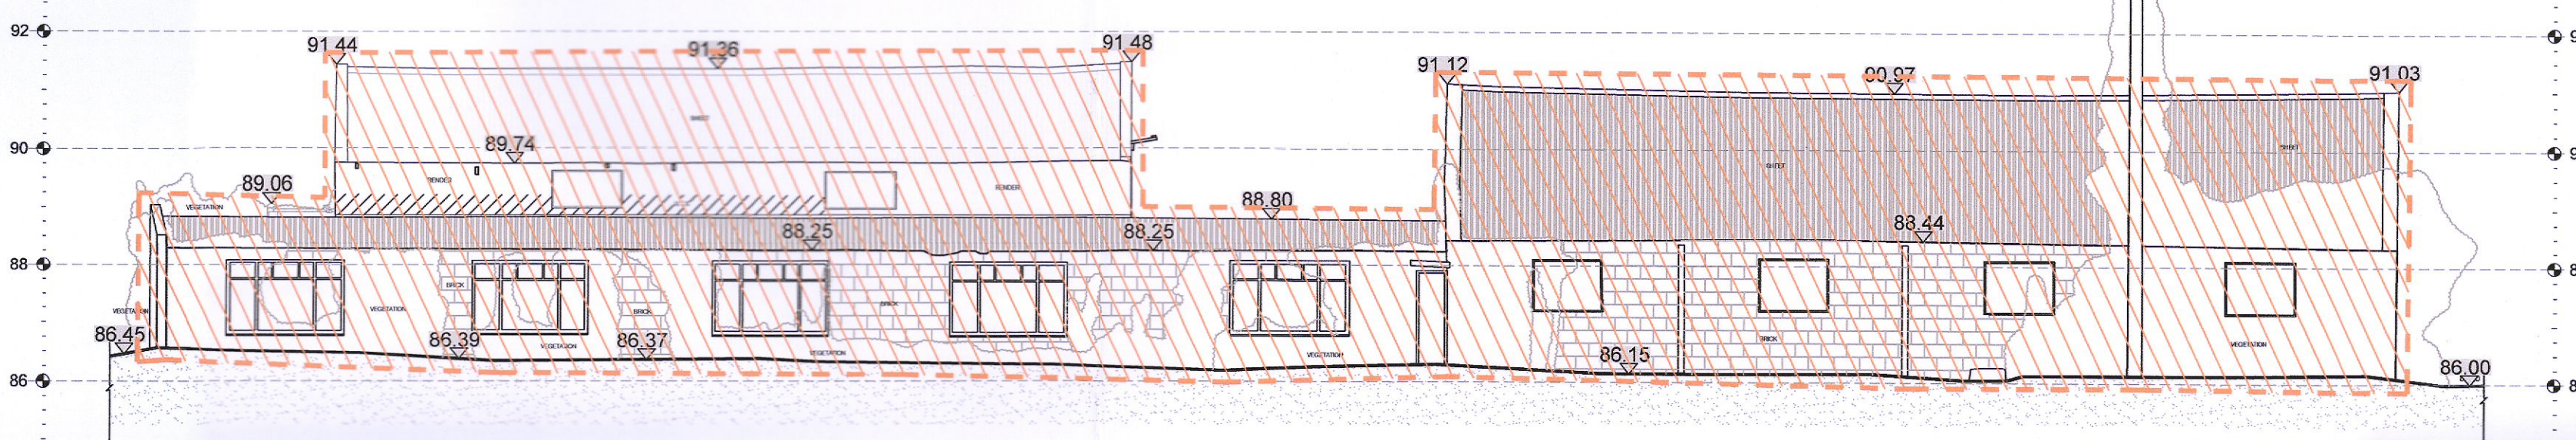


6 EXISTING ELEVATION

1: 100

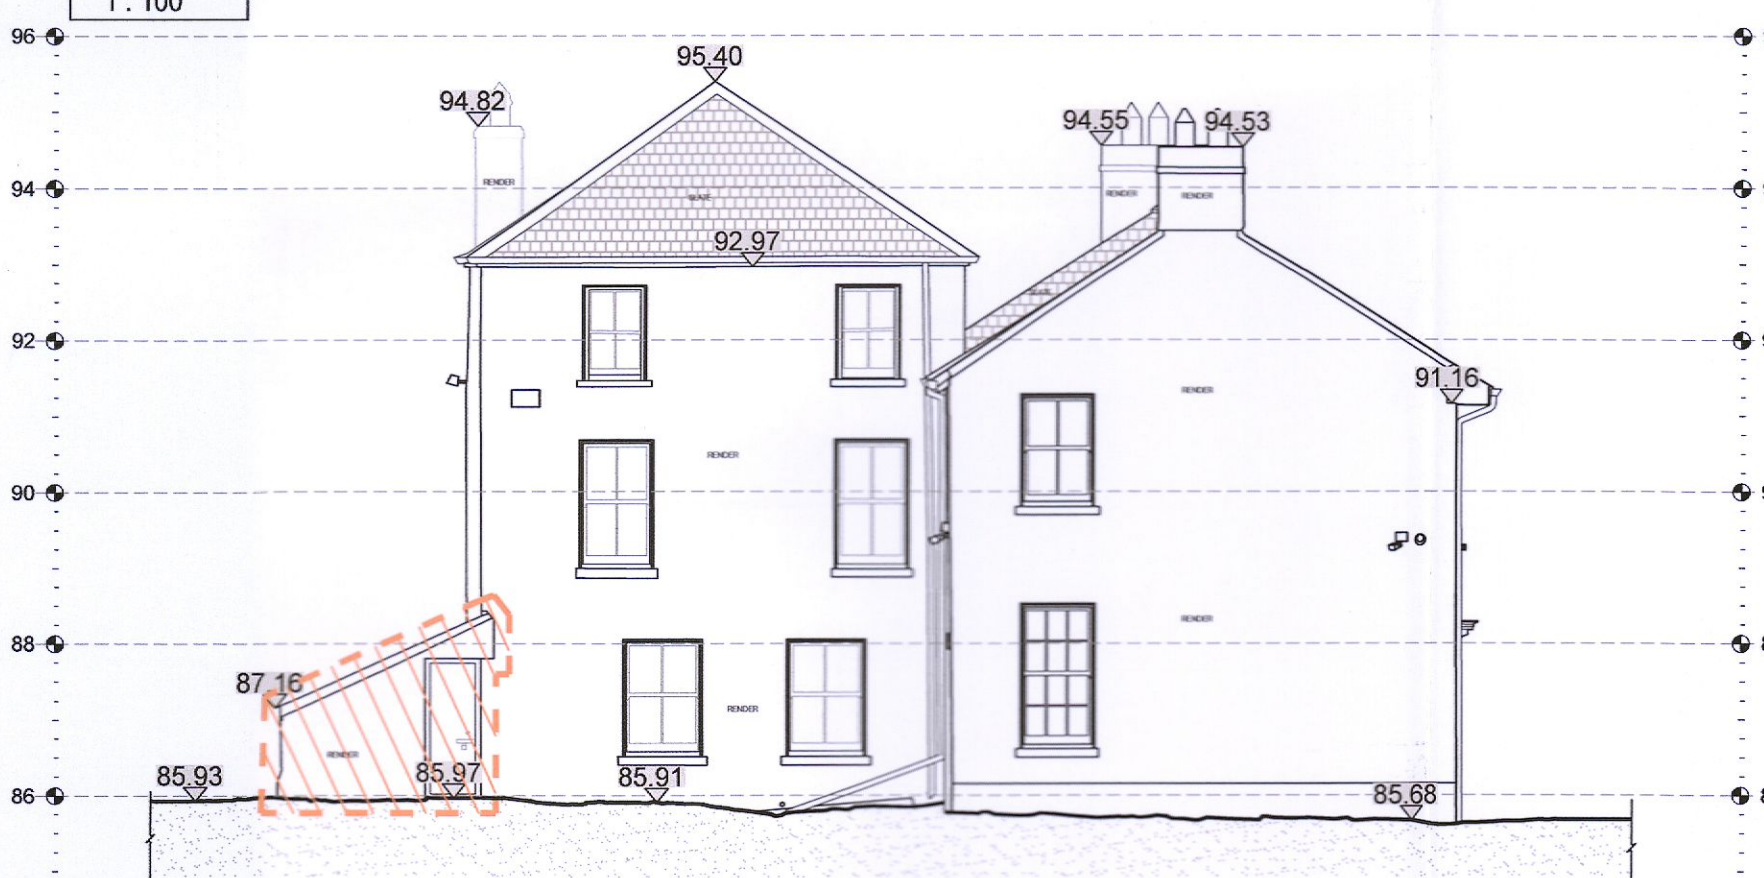


7 EXISTING ELEVATION

1: 100

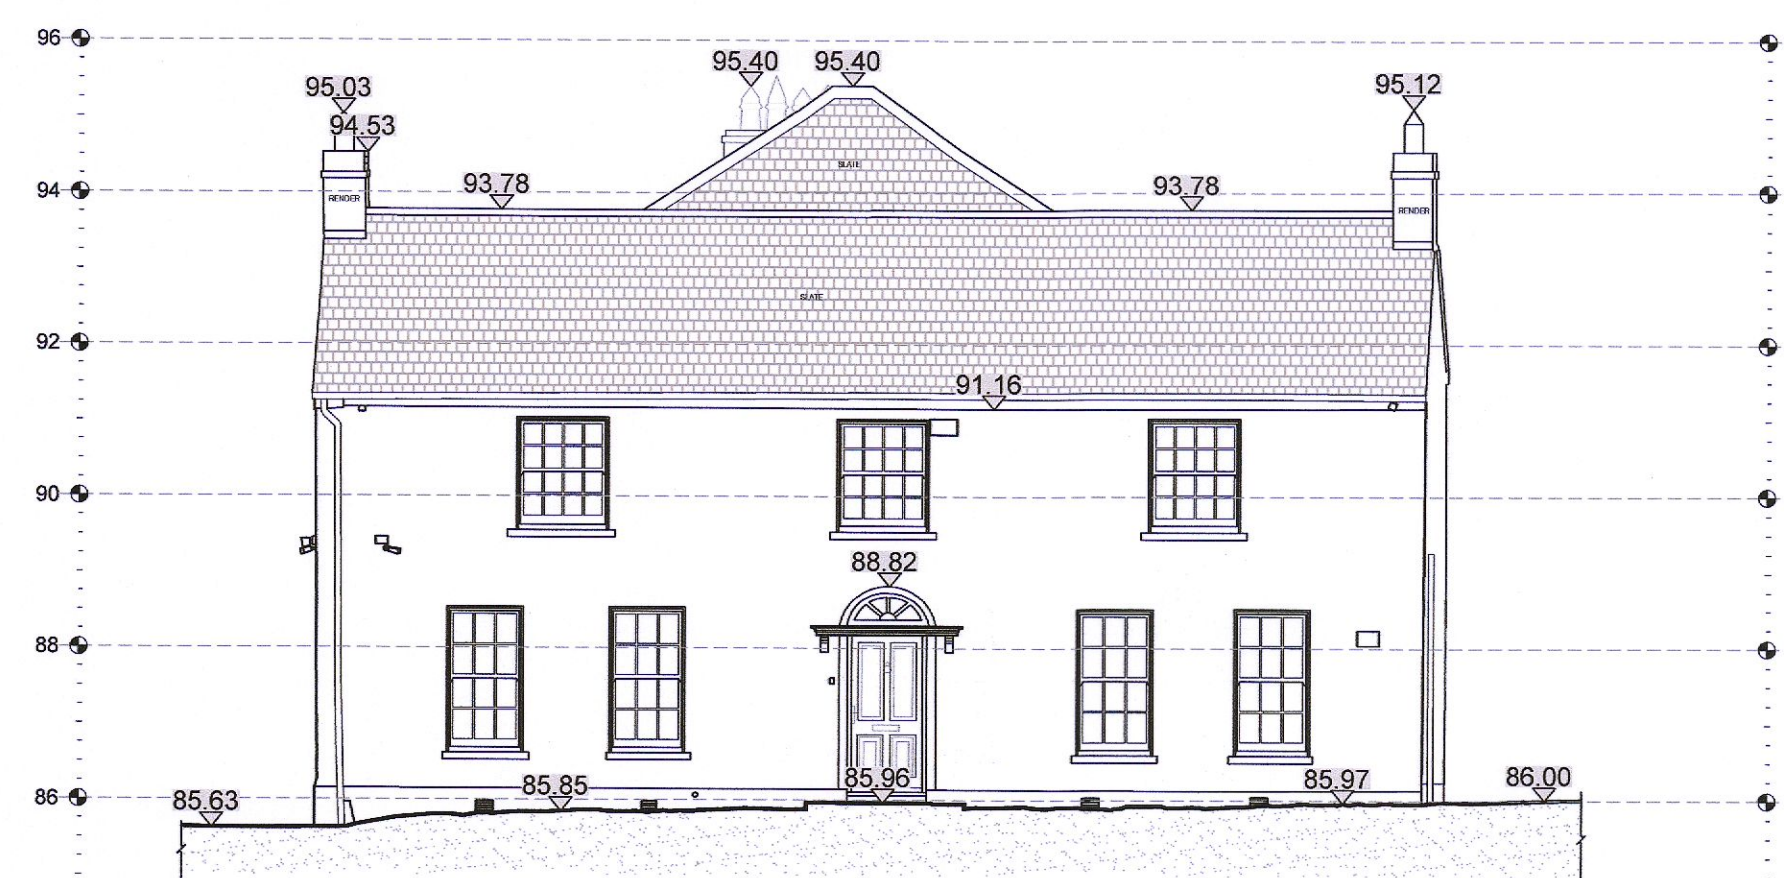


8 EXISTING ELEVATION

1: 100

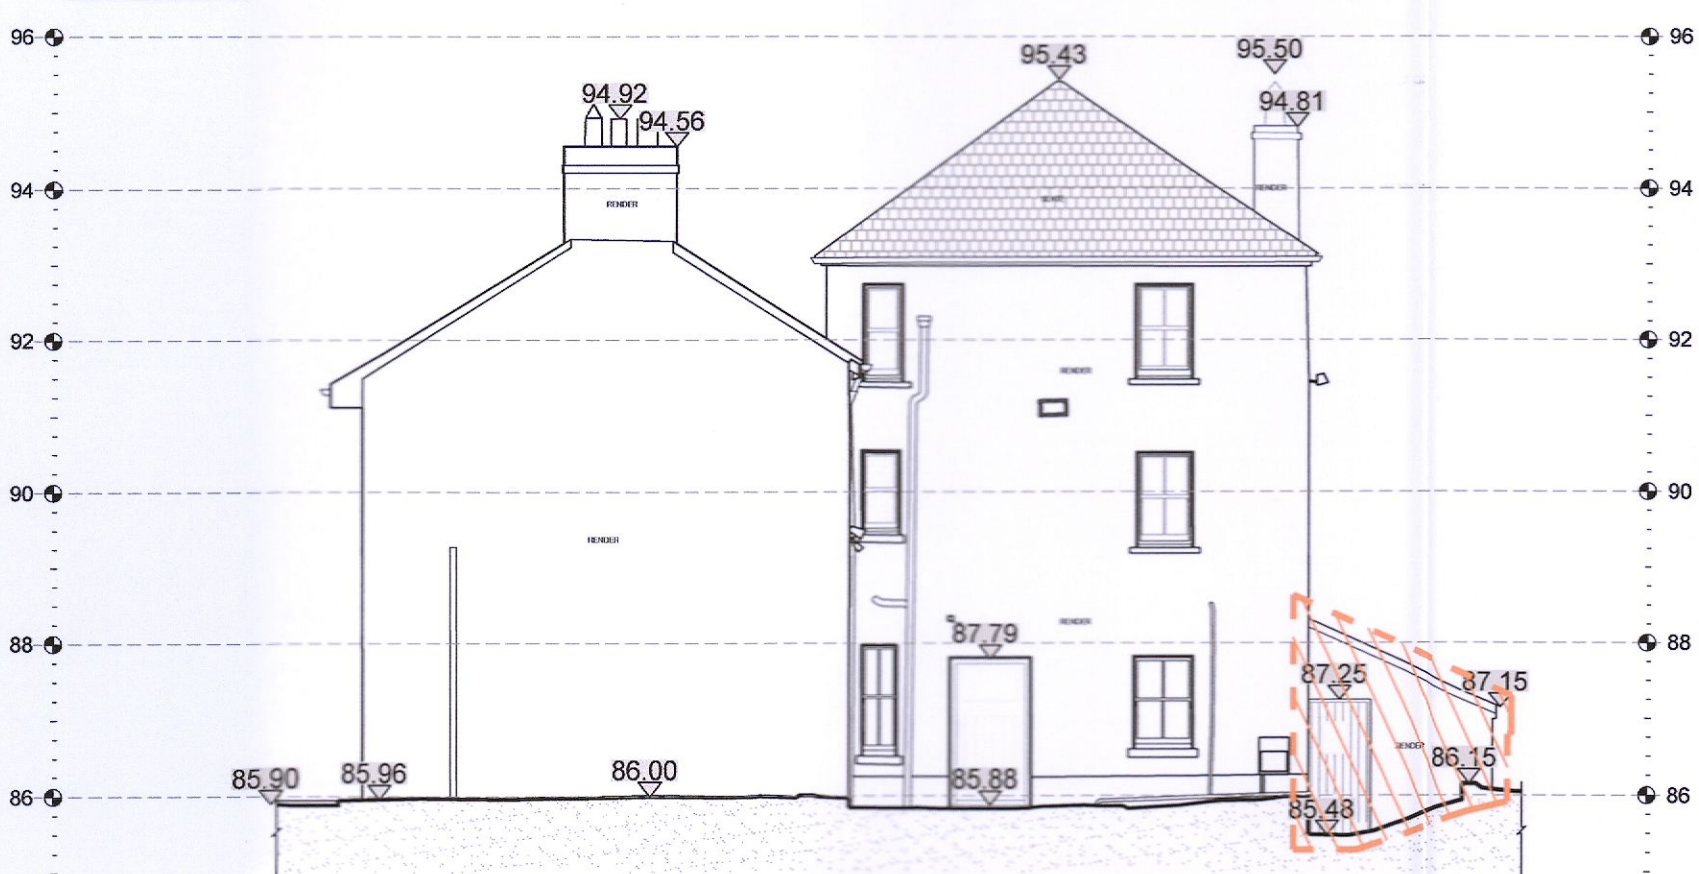


9 EXISTING ELEVATION

1: 100

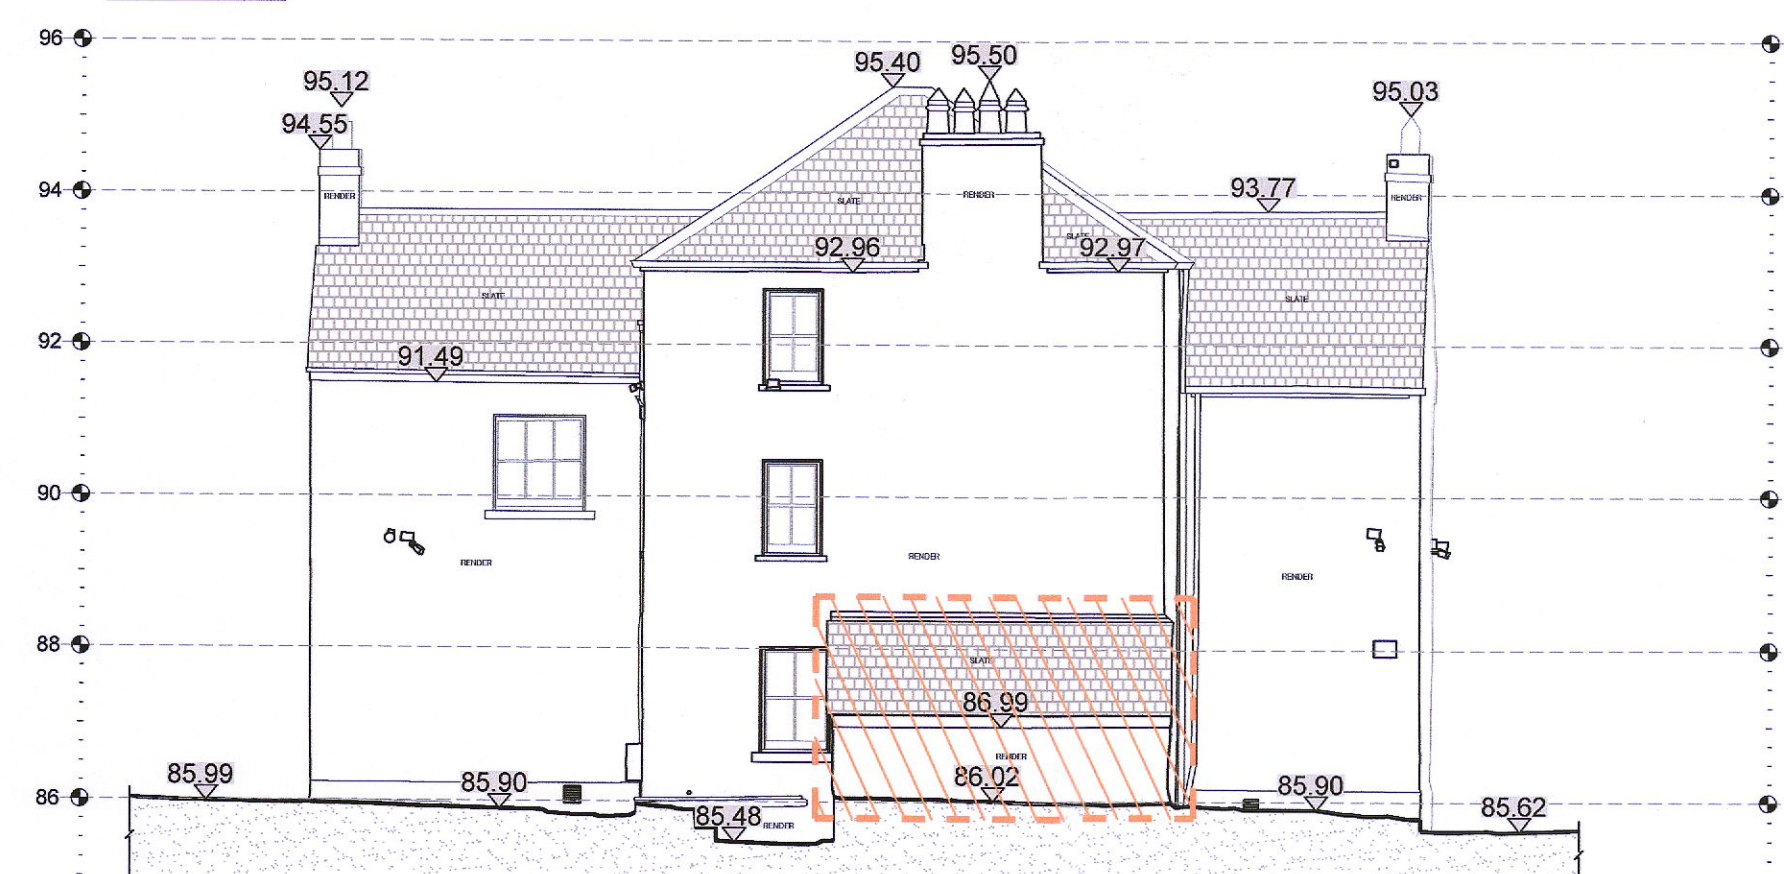

10 EXISTING ELEVATION

1: 100

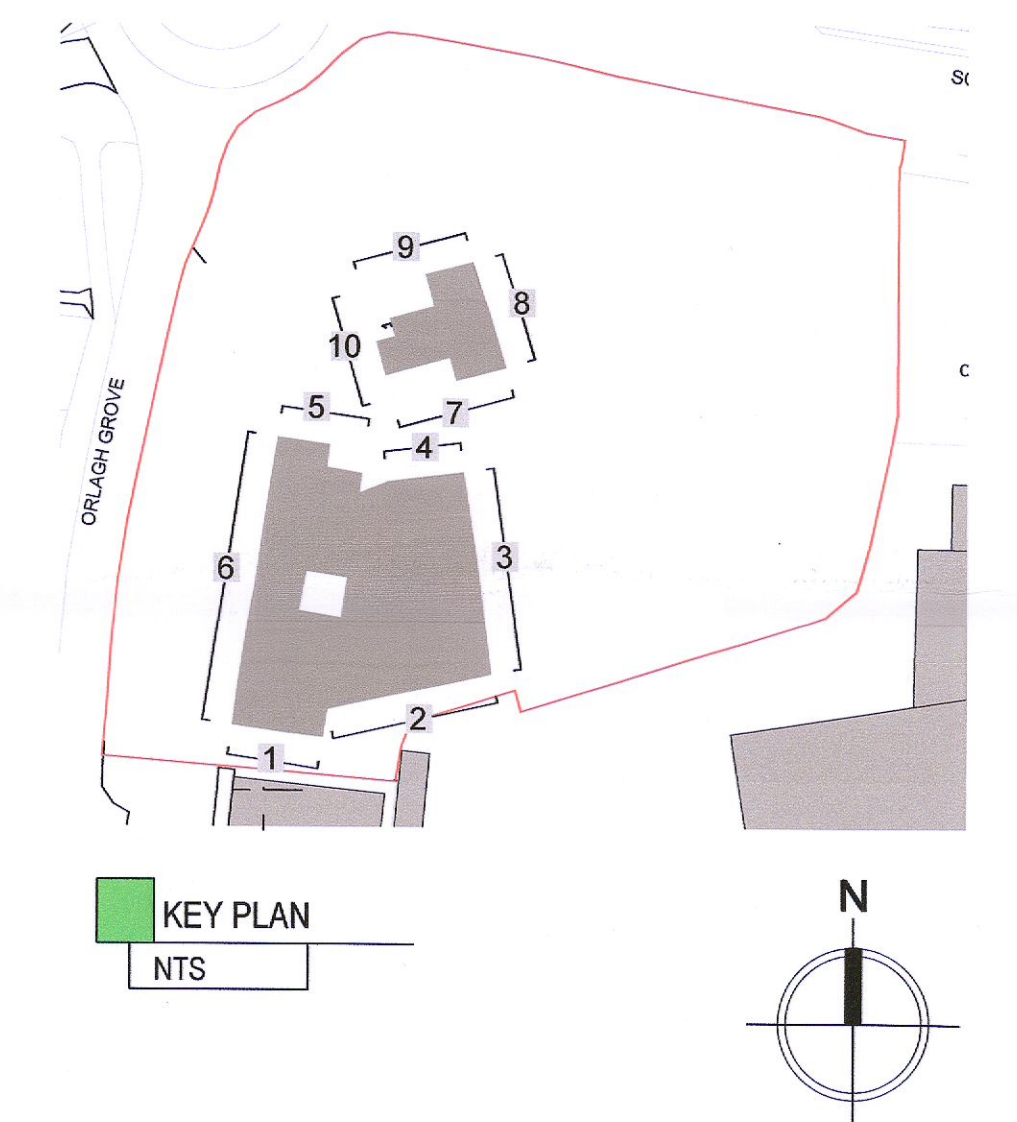

KEY PLAN  
NTS

P01	17/10/2022	ISSUED FOR PLANNING	AM
Rev	Date	Initial Notes	Chk

PLANNING

Client  
EMMAVILLE LTD

Project  
SCHOLARSTOWN HOUSE D16

Drawing Title  
EXISTING ELEVATIONS (DEMOLITION)

Drawn	Checked	Paper Size	Scale	Date
CS	AM	A1	1:100	03/08/2022

Project No.	Drawing No.
PE21023	2222

Drawing BIM Name:  
PE21023-CWO-ZZ-ZZ-DR-A-2222

CDE Area	Subsidiary Code	BIM Revision
		P01

**C+W O'BRIEN**  
ARCHITECTS  
No. 1 Sarsfield Quay, Dublin 7, D07 R9FH  
t: 01 518 0170 e: admin@cwoarchitects.ie  
Dublin | London | Warwick | Manchester  
www.cwoarchitects.ie