

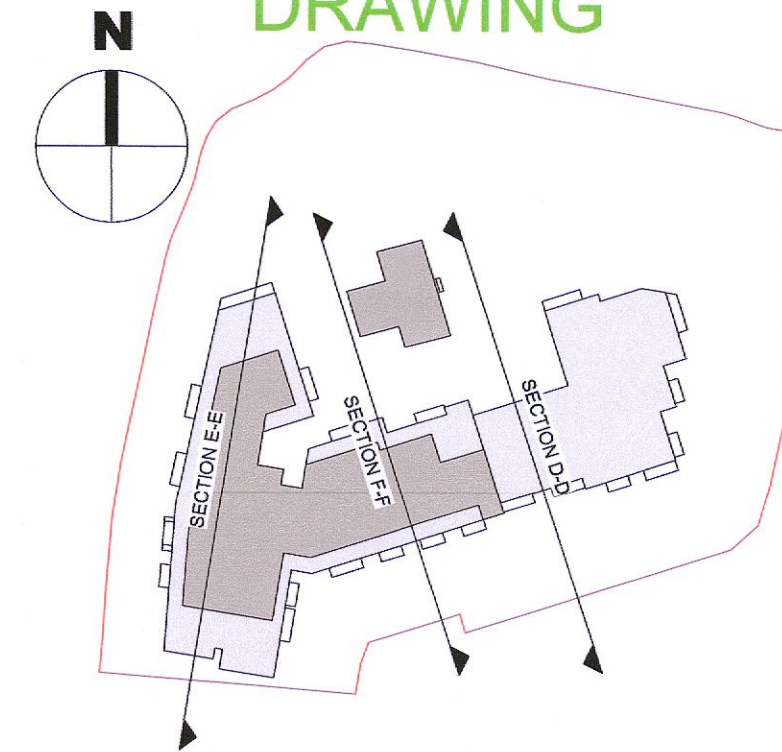


PLANNING DRAWING

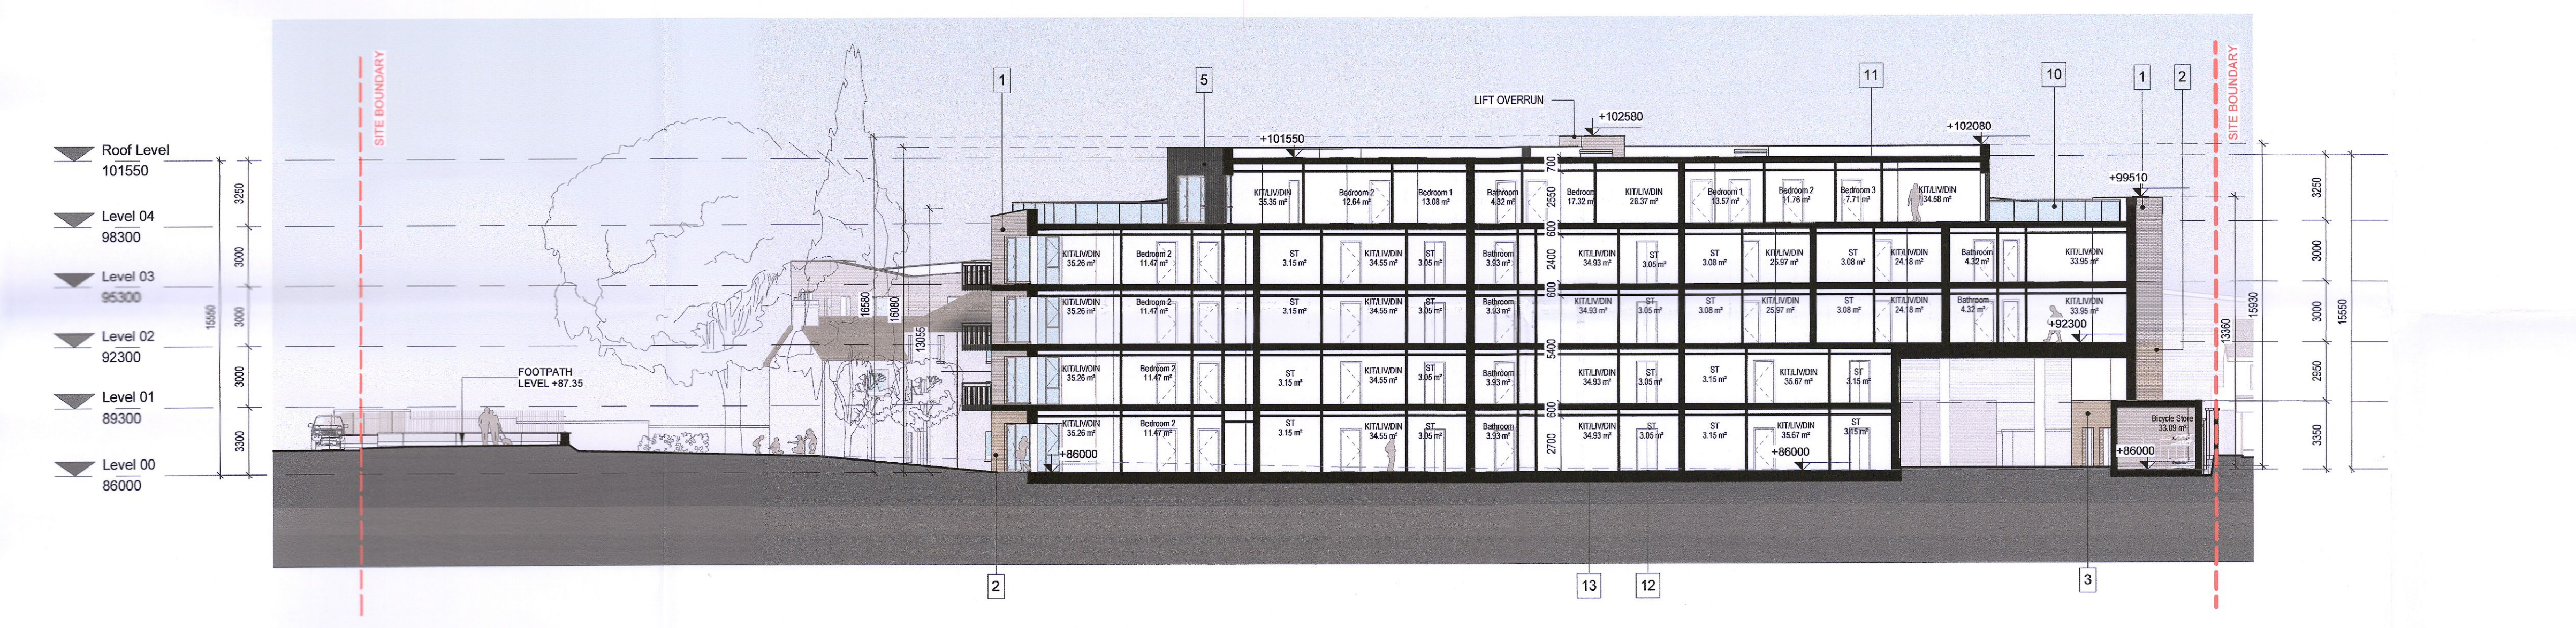


D-D PROPOSED SECTION D-D
1 : 200

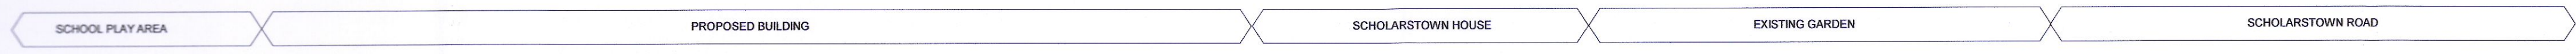

E-E PROPOSED SECTION E-E
1 : 200



F-F PROPOSED SECTION F-F
1 : 200

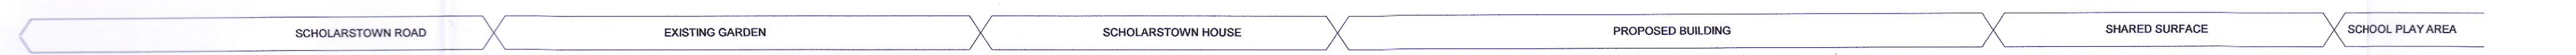

ELEVATIONS / SECTIONS MATERIAL KEY

- SELECTED BRICK TYPE 1- REFER TO THE DESIGN STATEMENT FOR MORE INFORMATION
- SELECTED BRICK TYPE 2- REFER TO THE DESIGN STATEMENT FOR MORE INFORMATION
- SELECTED BRICK TYPE 3- REFER TO THE DESIGN STATEMENT FOR MORE INFORMATION
- SELECTED WINDOW SYSTEM TO SELECTED COLOUR BY ARCHITECT
- SELECTED PROFILED CLADDING TO SELECTED COLOUR BY ARCHITECT
- MILD STEEL POWDER COATED/PAINTED RAILING TO COLOUR BY ARCHITECT
- SELECTED METAL/GLAZED BALUSTRADE TO SELECTED COLOUR BY ARCHITECT
- PROPOSED METAL BALCONY SYSTEM
- INSET BRICK PANEL DETAIL
- SELECTED METAL COPPING TO SELECTED COLOUR BY ARCHITECT
- SELECTED SEDUM GREEN ROOF, BUILDUP TO MANUFACTURERS DESIGN AND SPECIFICATION
- IN-SITU CONCRETE GROUND FLOOR ON RIGID INSULATION TO MEET U-VALUES REQUIRED FOR TGD PART L ON RADON MEMBRANE ON BUILD UP ALL TO STRUCTURAL ENGINEERS DESIGN AND DETAIL
- FOUNDATION AND WATERPROOFING TO STRUCTURAL ENGINEERS DETAIL AND SPECIFICATION

P01	17/10/2022	ISSUED FOR PLANNING	AM
Rev	Date	Description	Issued By

PLANNING

Client:
EMMAYVILLE LTD

Project:
SCHOLARSTOWN HOUSE D16

Drawing Title:
PROPOSED SECTIONS SHEET 2

Drawn	Checked	Paper Size	Scale	@A1	Date
VG	AM	A1	As indicated		03/08/2022

Project No.	Drawing No.	Classification	Revision
PE21023	2302		P01

File Name:
PE21023-CWO-ZZ-ZZ-DR-A-2302

Status:
S3-ISSUED FOR PLANNING



No.1 Sarsfield Quay, Dublin 7, D07 R9FH
t: 01 518 0170 e: admin@cwoarchitects.ie
Dublin | Cork | Galway | London | UK & Europe +
www.cwoarchitects.ie