



The copyright of this drawing is vested with Corstorphine & Wight Ltd and must not be copied or reproduced without the consent of the company.

Figured dimensions only to be taken from this drawing. DO NOT SCALE. All contractors must visit the site and be responsible for checking all setting out dimensions and notifying the architect of any discrepancies prior to any manufacture or construction work.

NOTES.

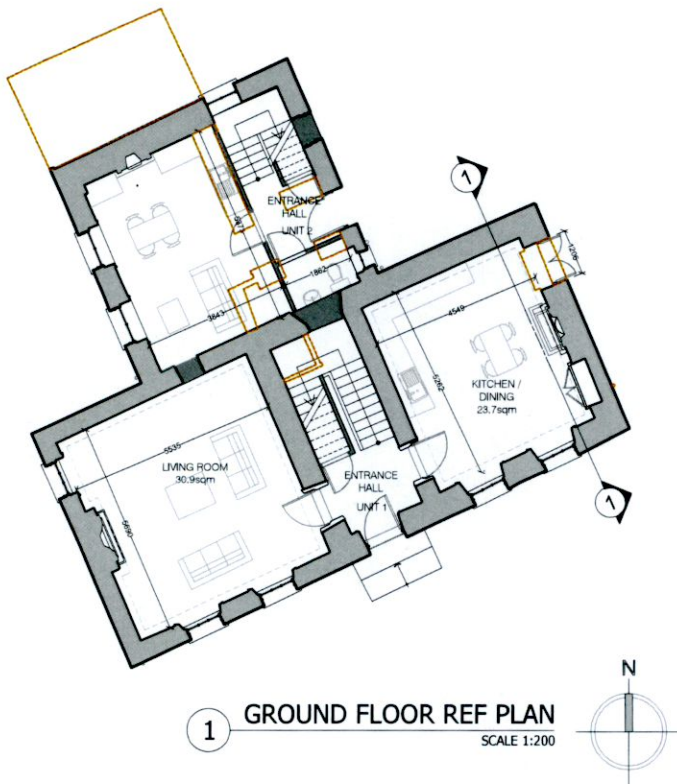

**1** GROUND FLOOR REF PLAN  
SCALE 1:200

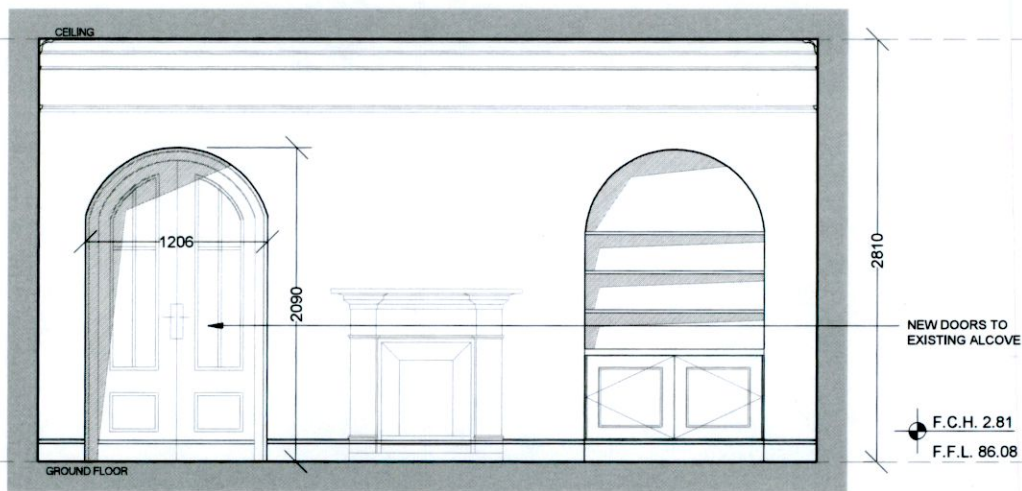

**2** ELEVATION 1-1  
SCALE 1:50

P01 17/10/2022 ISSUED FOR PLANNING AM  
Rev Date Initial Notes Chk

<b>PLANNING</b>		Client EMMAVILLE LTD	
Project SCHOLARSTOWN HOUSE D16		Drawing Title PROPOSED INTERNAL ROOM ELEVATION	
Drawn PT	Checked AM	Paper Size A4	Scale AS INDICATED
Date 29/08/2022		Revision P01	Drawing No. CWO-ZZ-ZZ-DR-A-2152
Project No. 21023		Revision P01	

**C+W O'BRIEN**  
ARCHITECTS  
No. 1 Sarsfield House, Sarsfield Quay,  
Dublin 7, D07 R9FH  
t 01 518 0170 e admin@cwoarchitects.ie  
Dublin | London | Warwick | Manchester  
www.cwoarchitects.ie