




CATCHMENT #2 ATTENUATION SYSTEM  
STORMTECH CHAMBER SC-740 CROSS SECTION DETAIL  
NTS

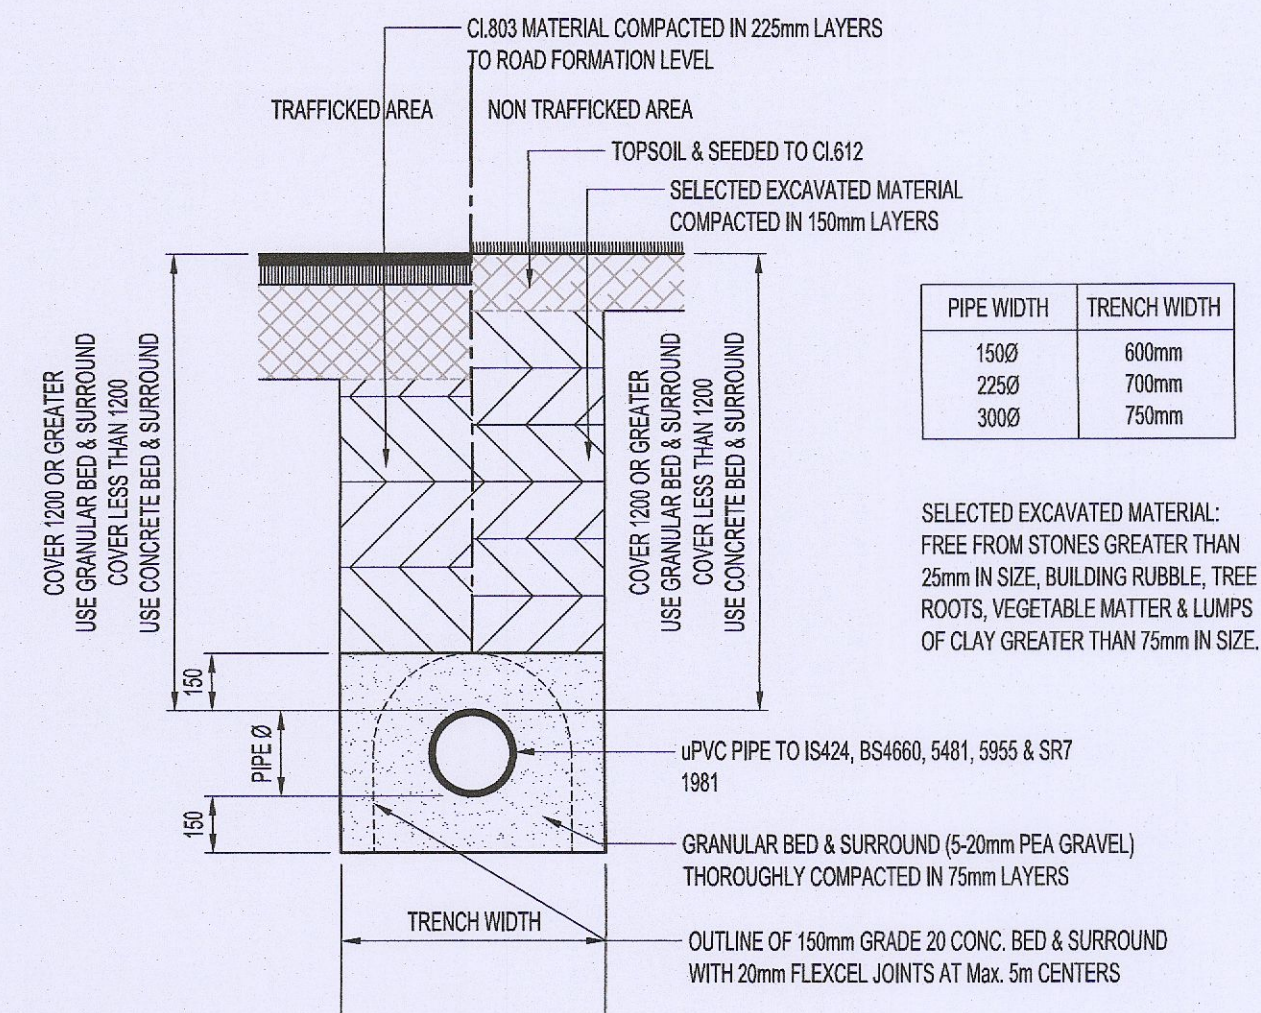


TYPICAL MAIN DRAINAGE TRENCH  
(NTS)

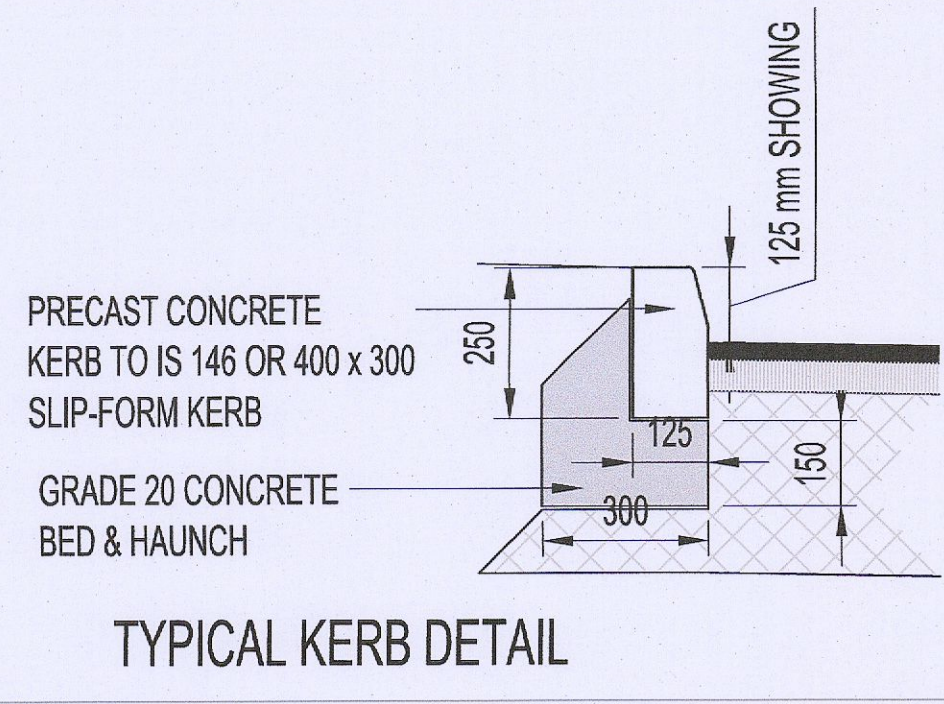


TYPICAL KERB DETAIL

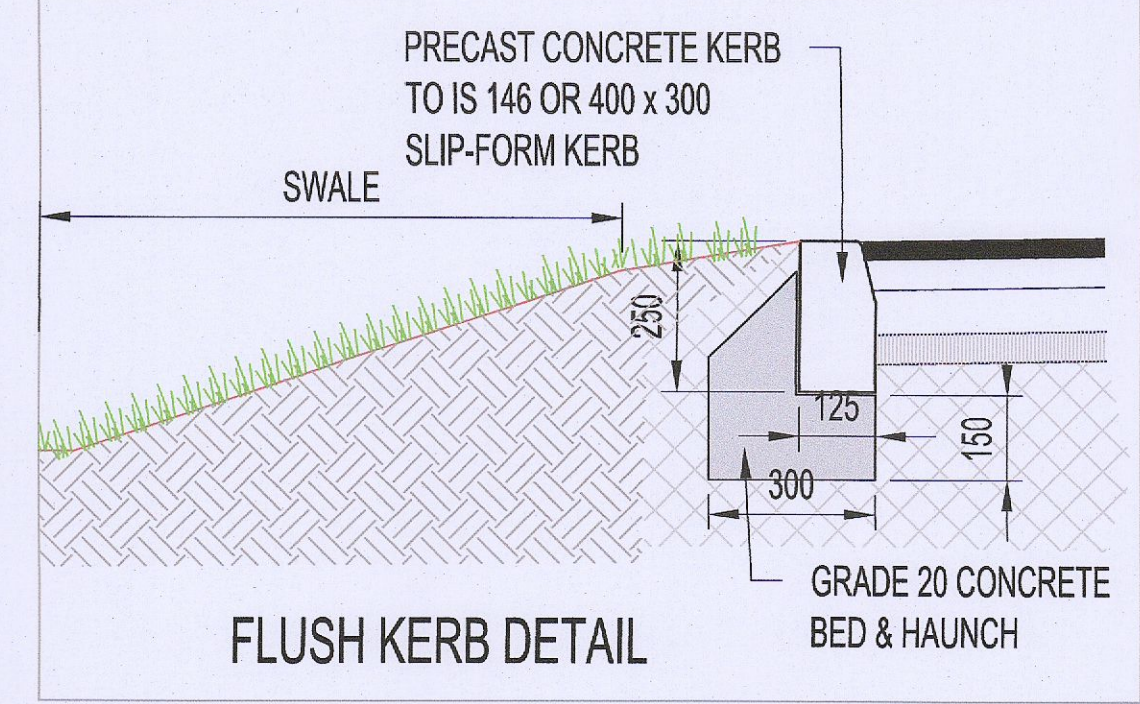


FLUSH KERB DETAIL

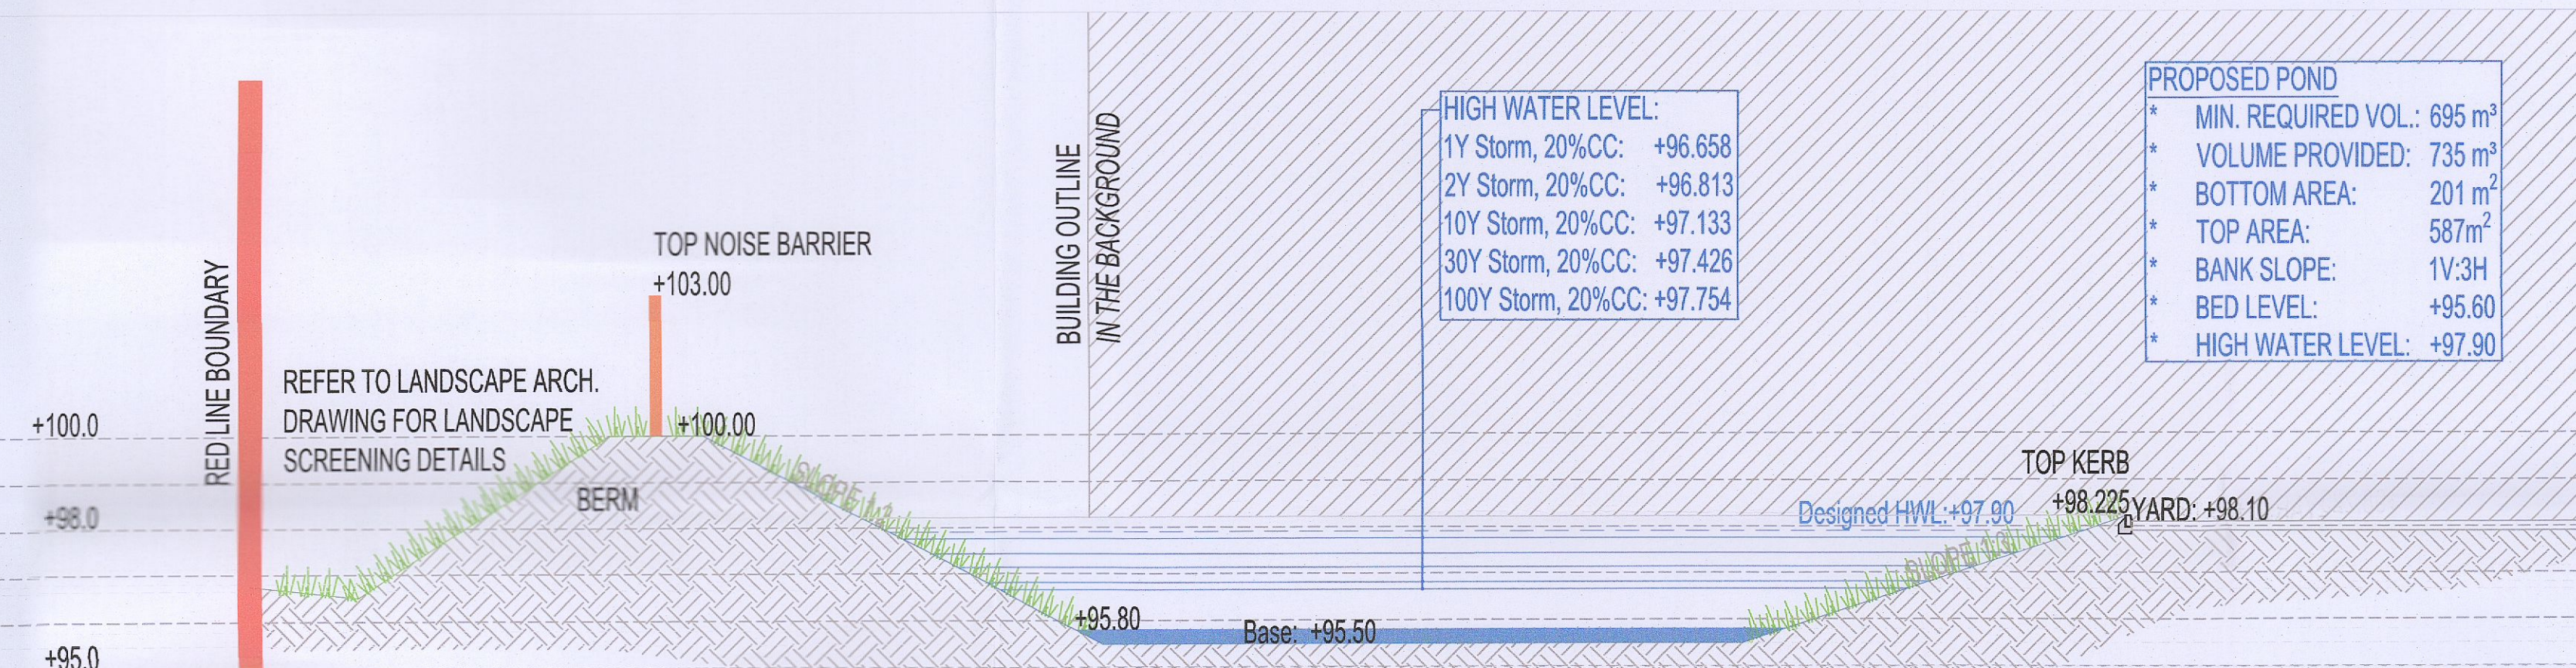


POND - CROSS SECTION (SUBCATCHMENT #1)  
NTS

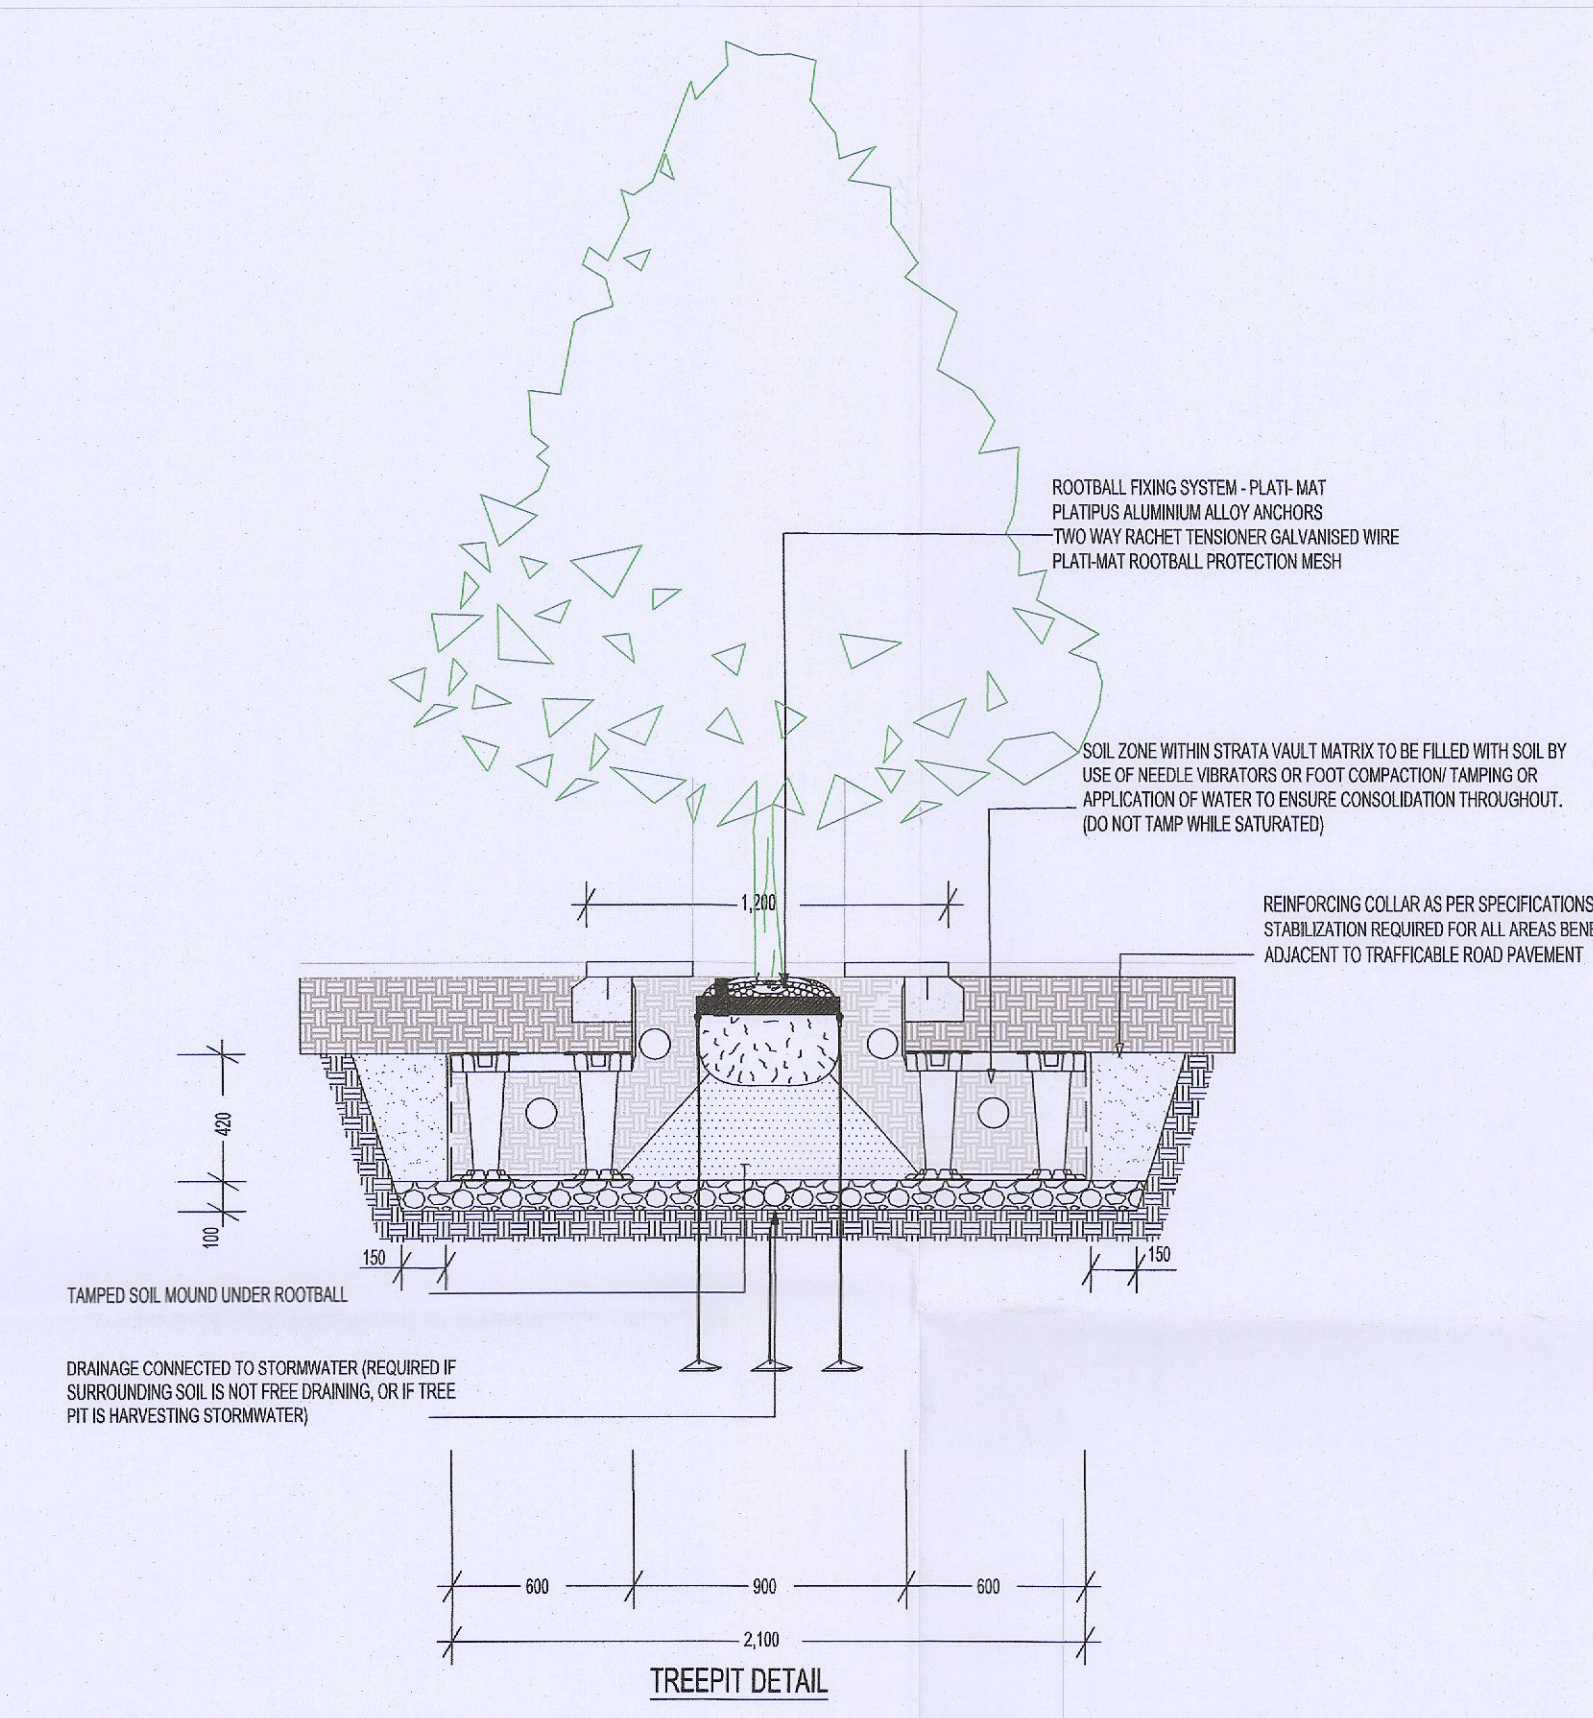



TREE DETAIL

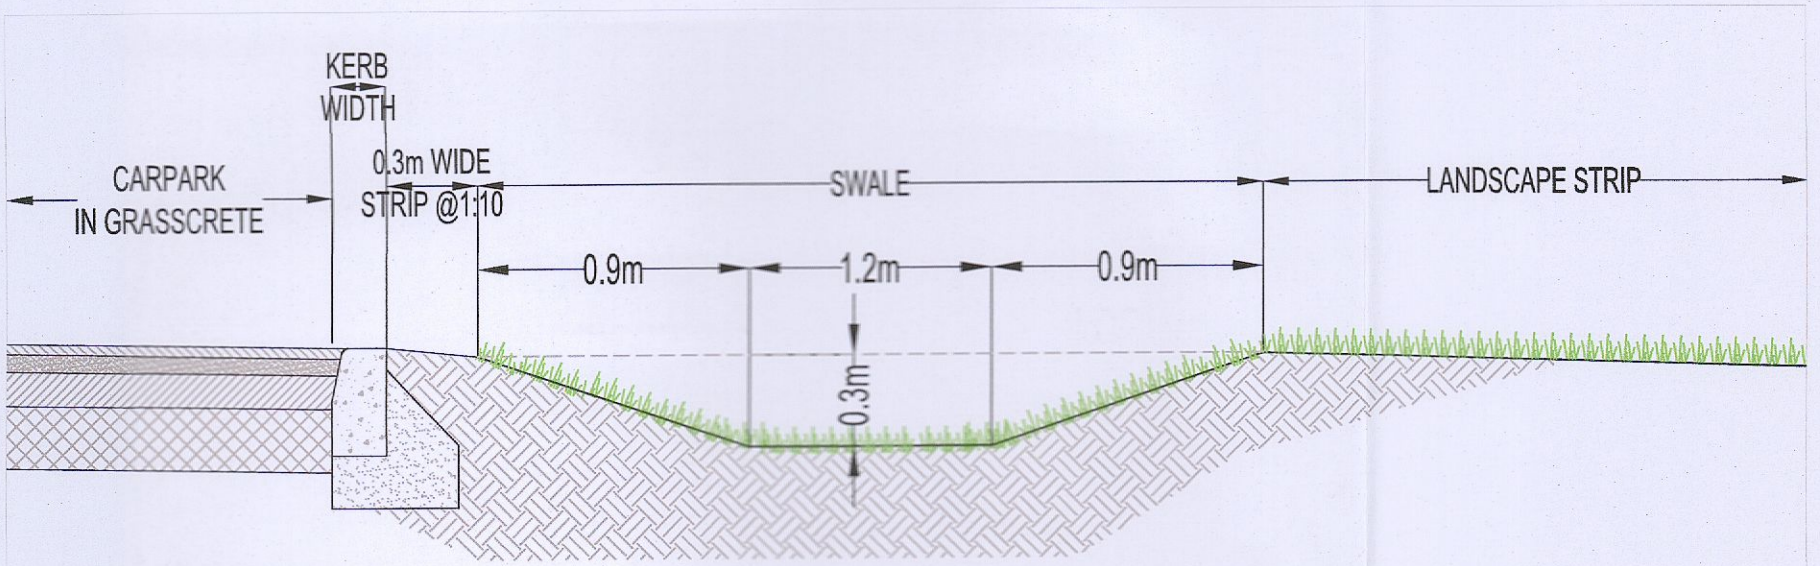

SWALE CROSS SECTION & TYPICAL DETAIL OF CONTINUOUS FLUSH PRECAST KERB TO SWALE  
NTS

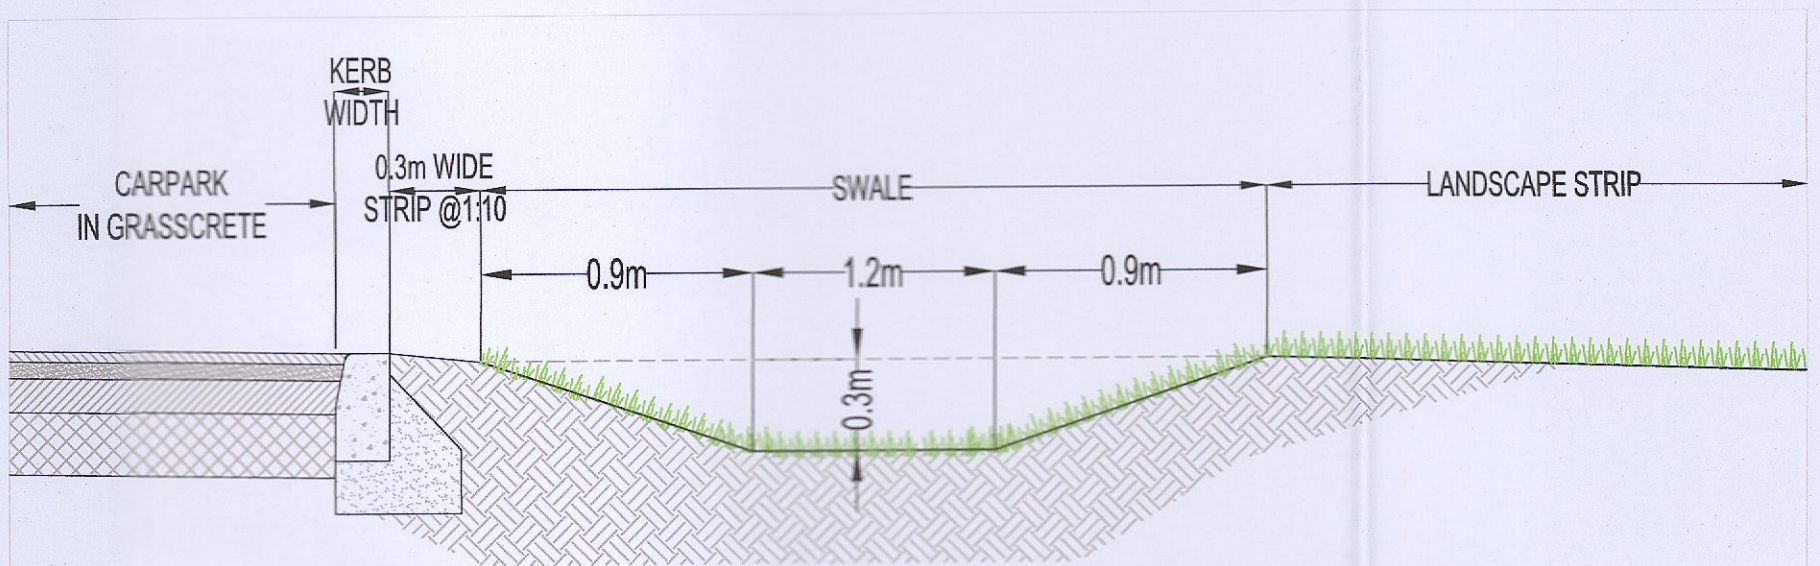

SWALE CROSS SECTION & TYPICAL DETAIL OF CONTINUOUS FLUSH PRECAST KERB TO SWALE  
NTS

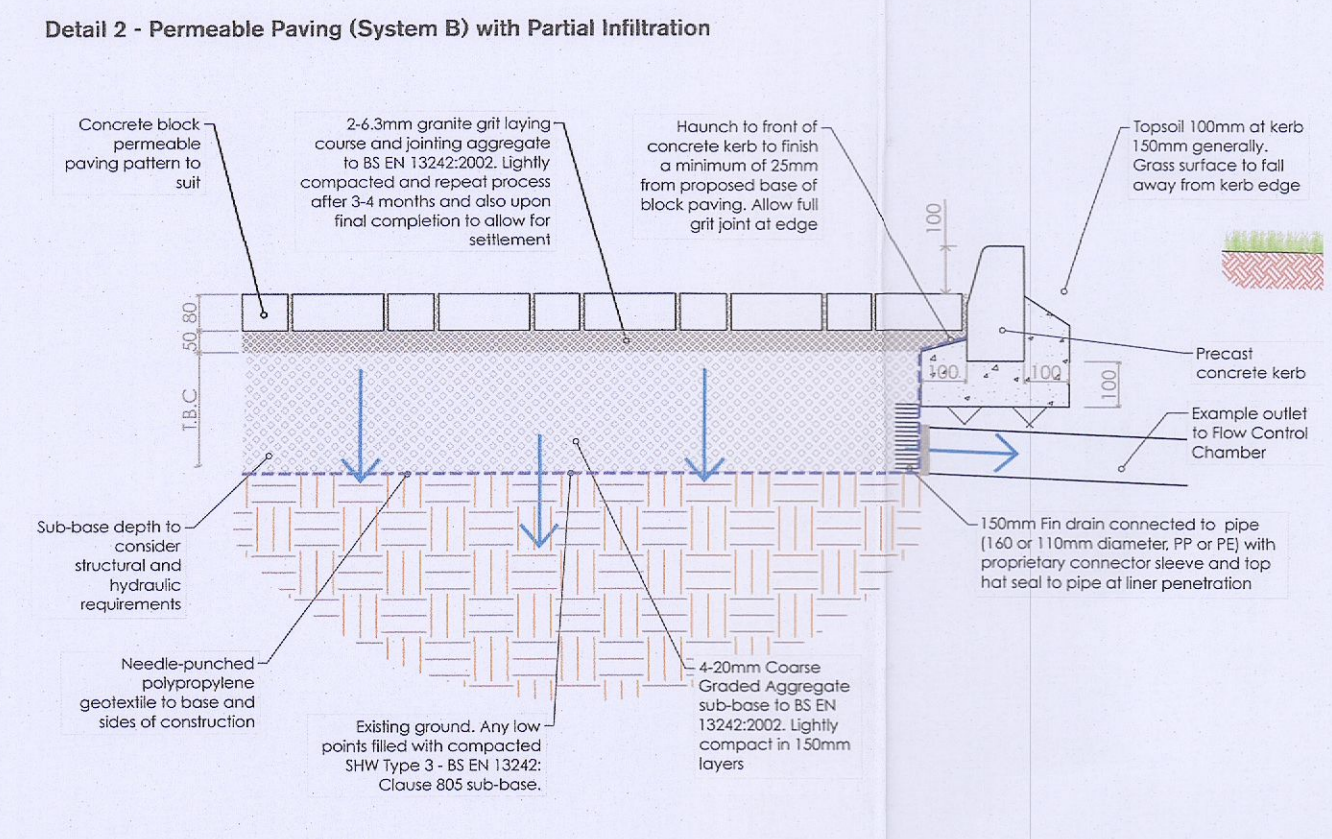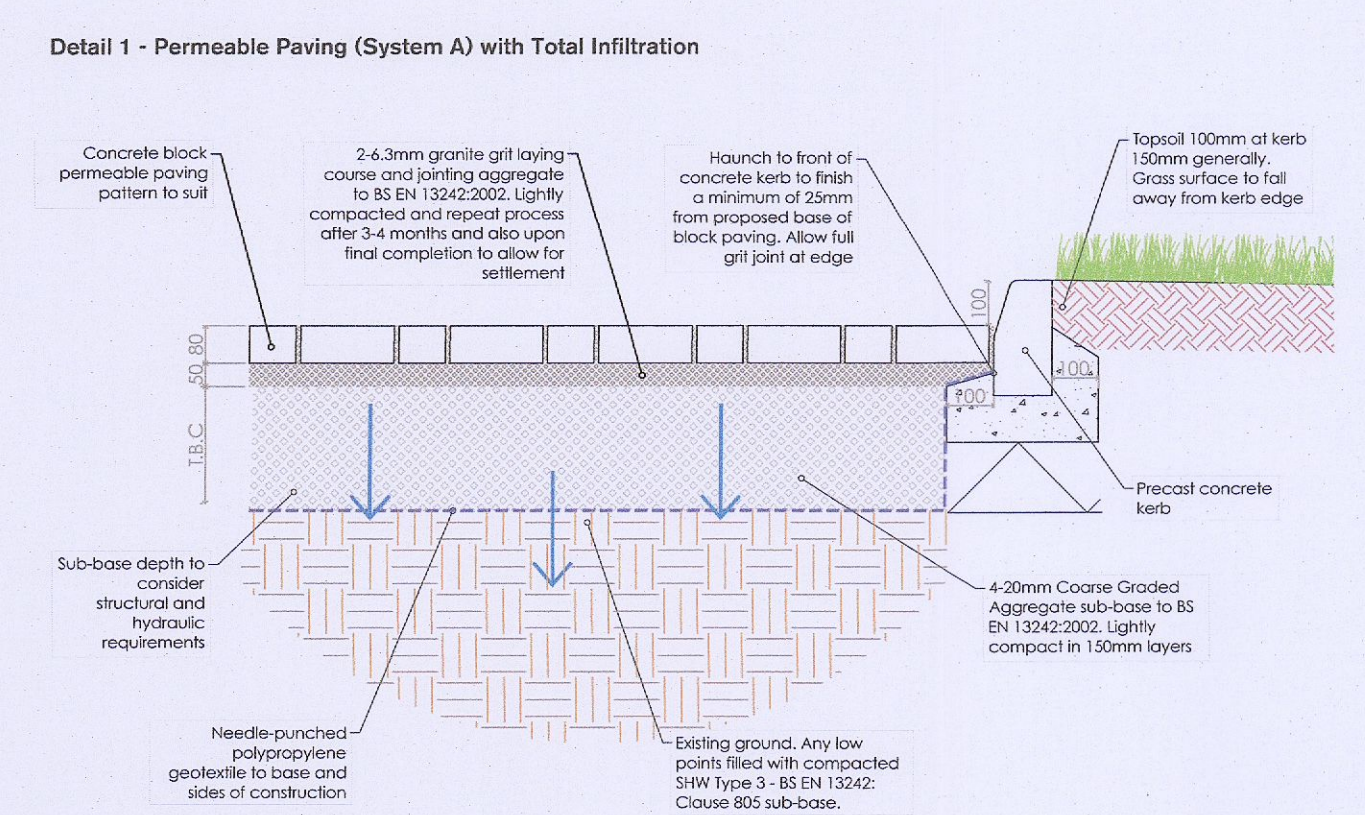

PL2	24-10-2022	ED	-	PK	ISSUED FOR PLANNING ADDITIONAL INFORMATION
PL1	04-08-2022	PB	-	PK	ISSUED FOR PLANNING
Mark	Date	By	Chk.	App.	Revision

PLANNING (A.I.)

Job Title  
**WAREHOUSE DEVELOPMENT AT CITYWEST BUSINESS PARK, KINGSWOOD ROAD, DUBLIN 24**

Drawings  
**SUDS & DRAINAGE DETAILS**

Author/Client  
**ROCKFACE DEVELOPMENTS LTD.**

**KAVANAGH BURKE CONSULTING ENGINEERS**

Tel. 01-450 0694 Unit F3 Calmount Park, Ballymount, Dublin 12  
Fax. 01-426 4340  
Email: pkavanagh@kavanaghburke.ie

On	ED	Checked	-	Approved	PK
Scale	NTS	Date	October 2022		

Job No.	D1736	Drawing No.	D4	Rev.	PL2
---------	-------	-------------	----	------	-----