


A1

DO NOT SCALE


100

0 10

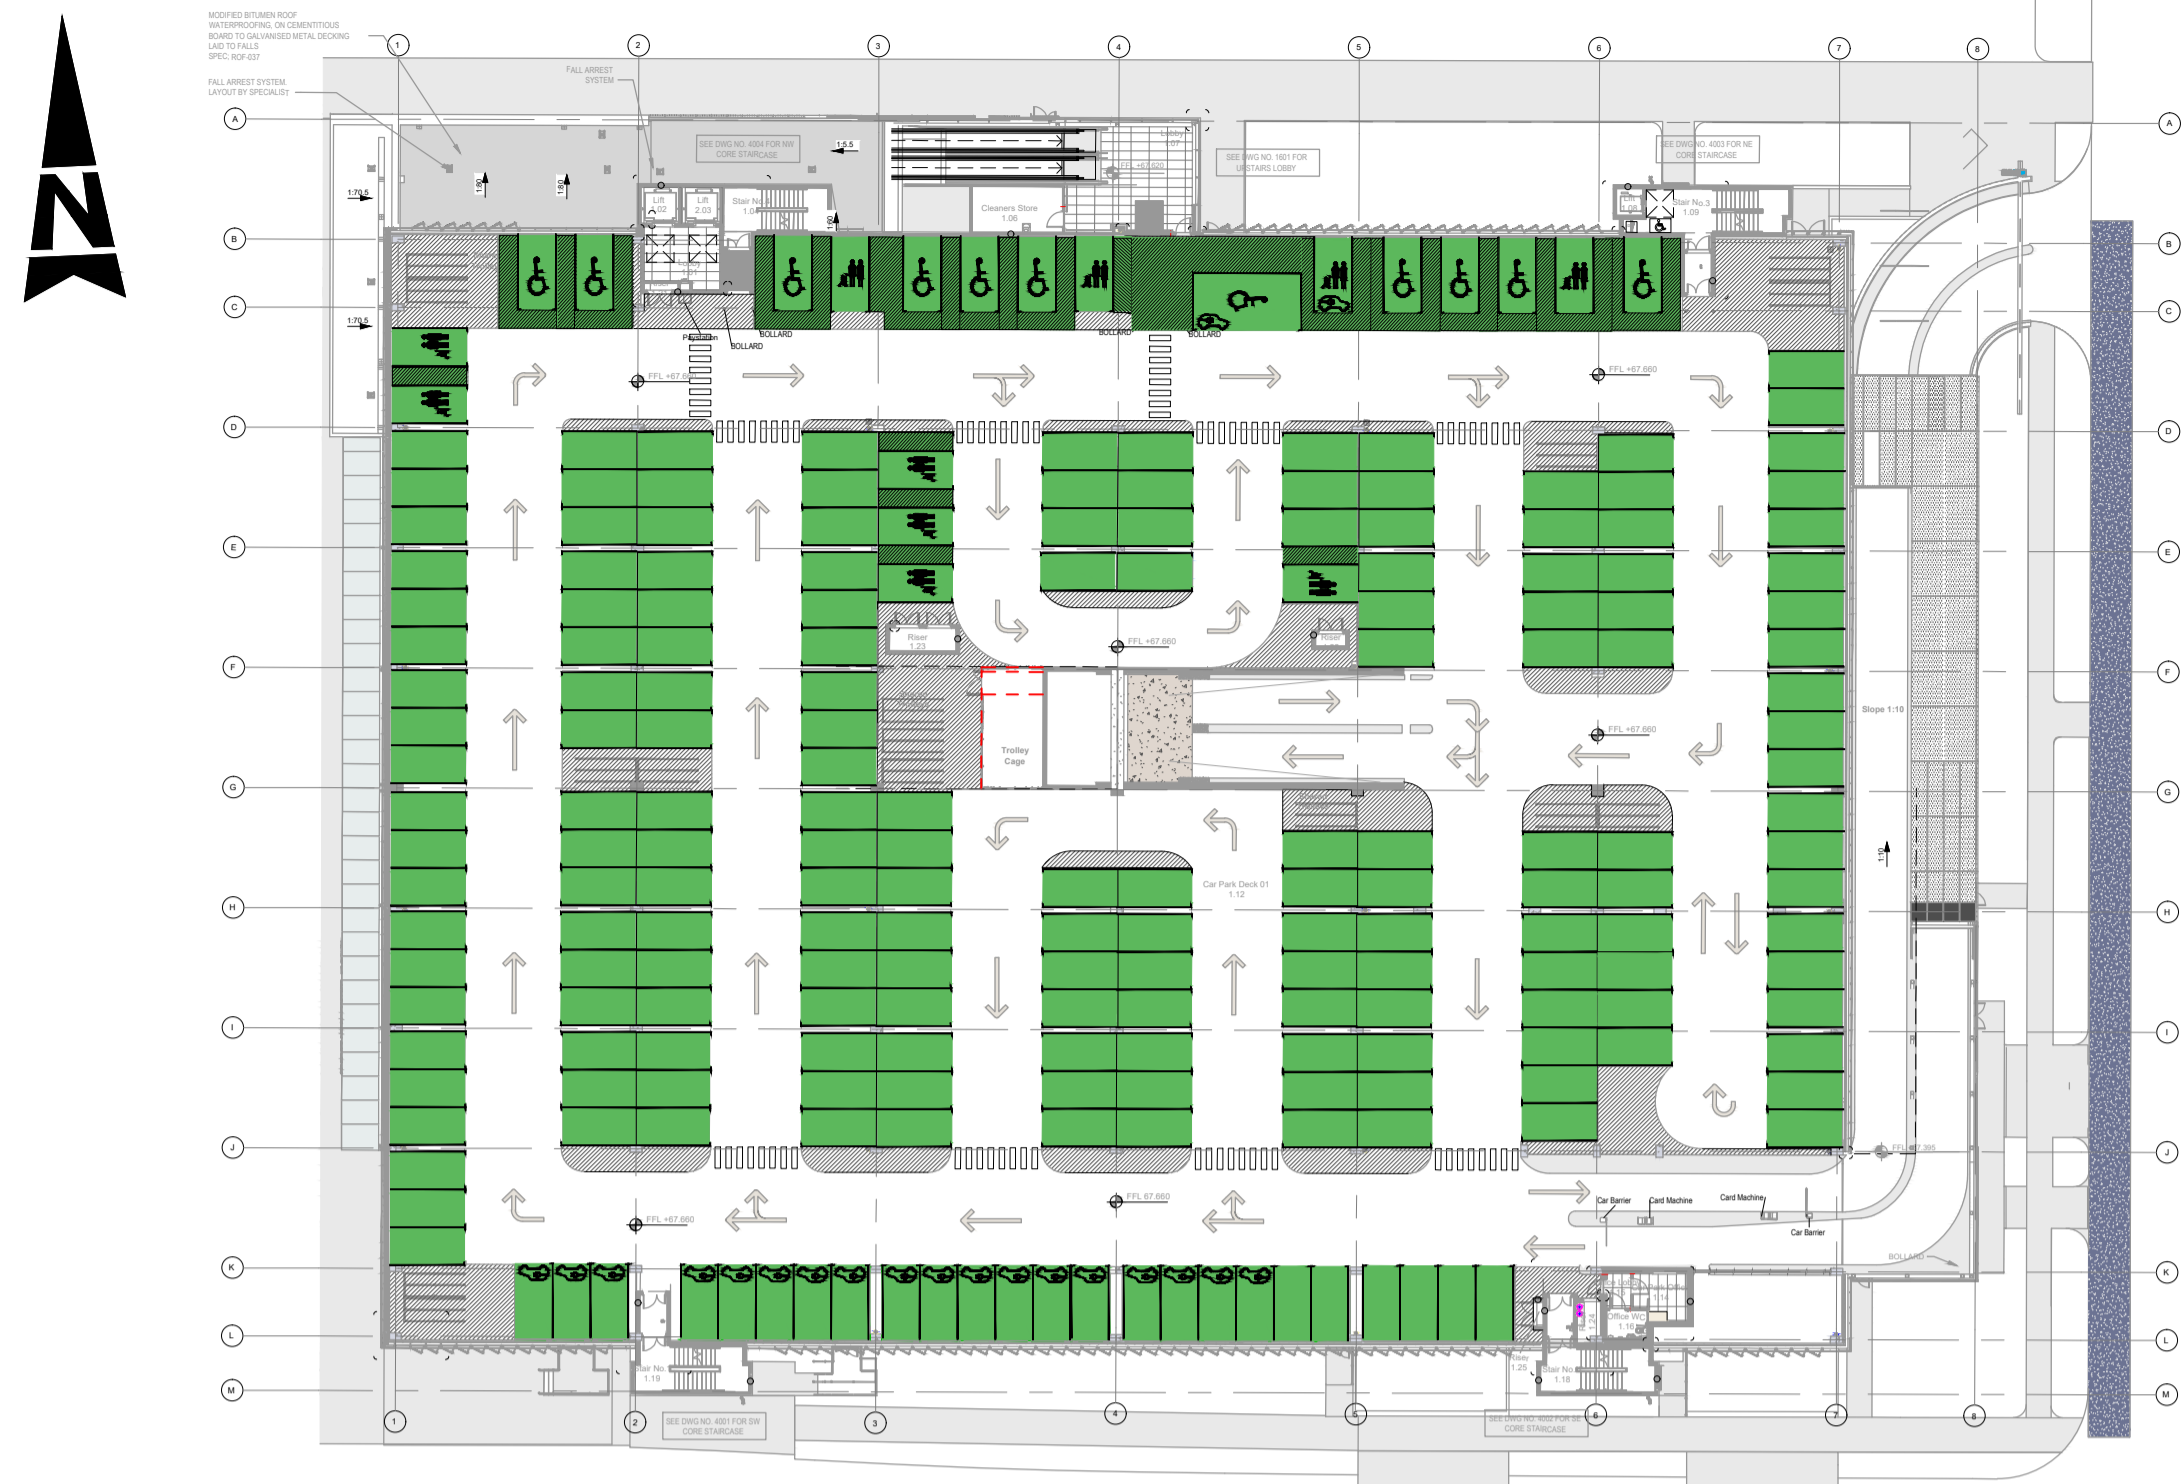


PARKING LEVEL 1

- 180 SPACES- NON- RESIDENTIAL
- 9 SPACES - FAMILY & CHILD
- 1 SPACE - FAMILY & CHILD & EV
- 10 SPACES - ACCESSIBLE
- 1 SPACE- ACCESSIBLE & EV
- 18 SPACES - EV CHARGING
- TOTAL: 219 SPACES**

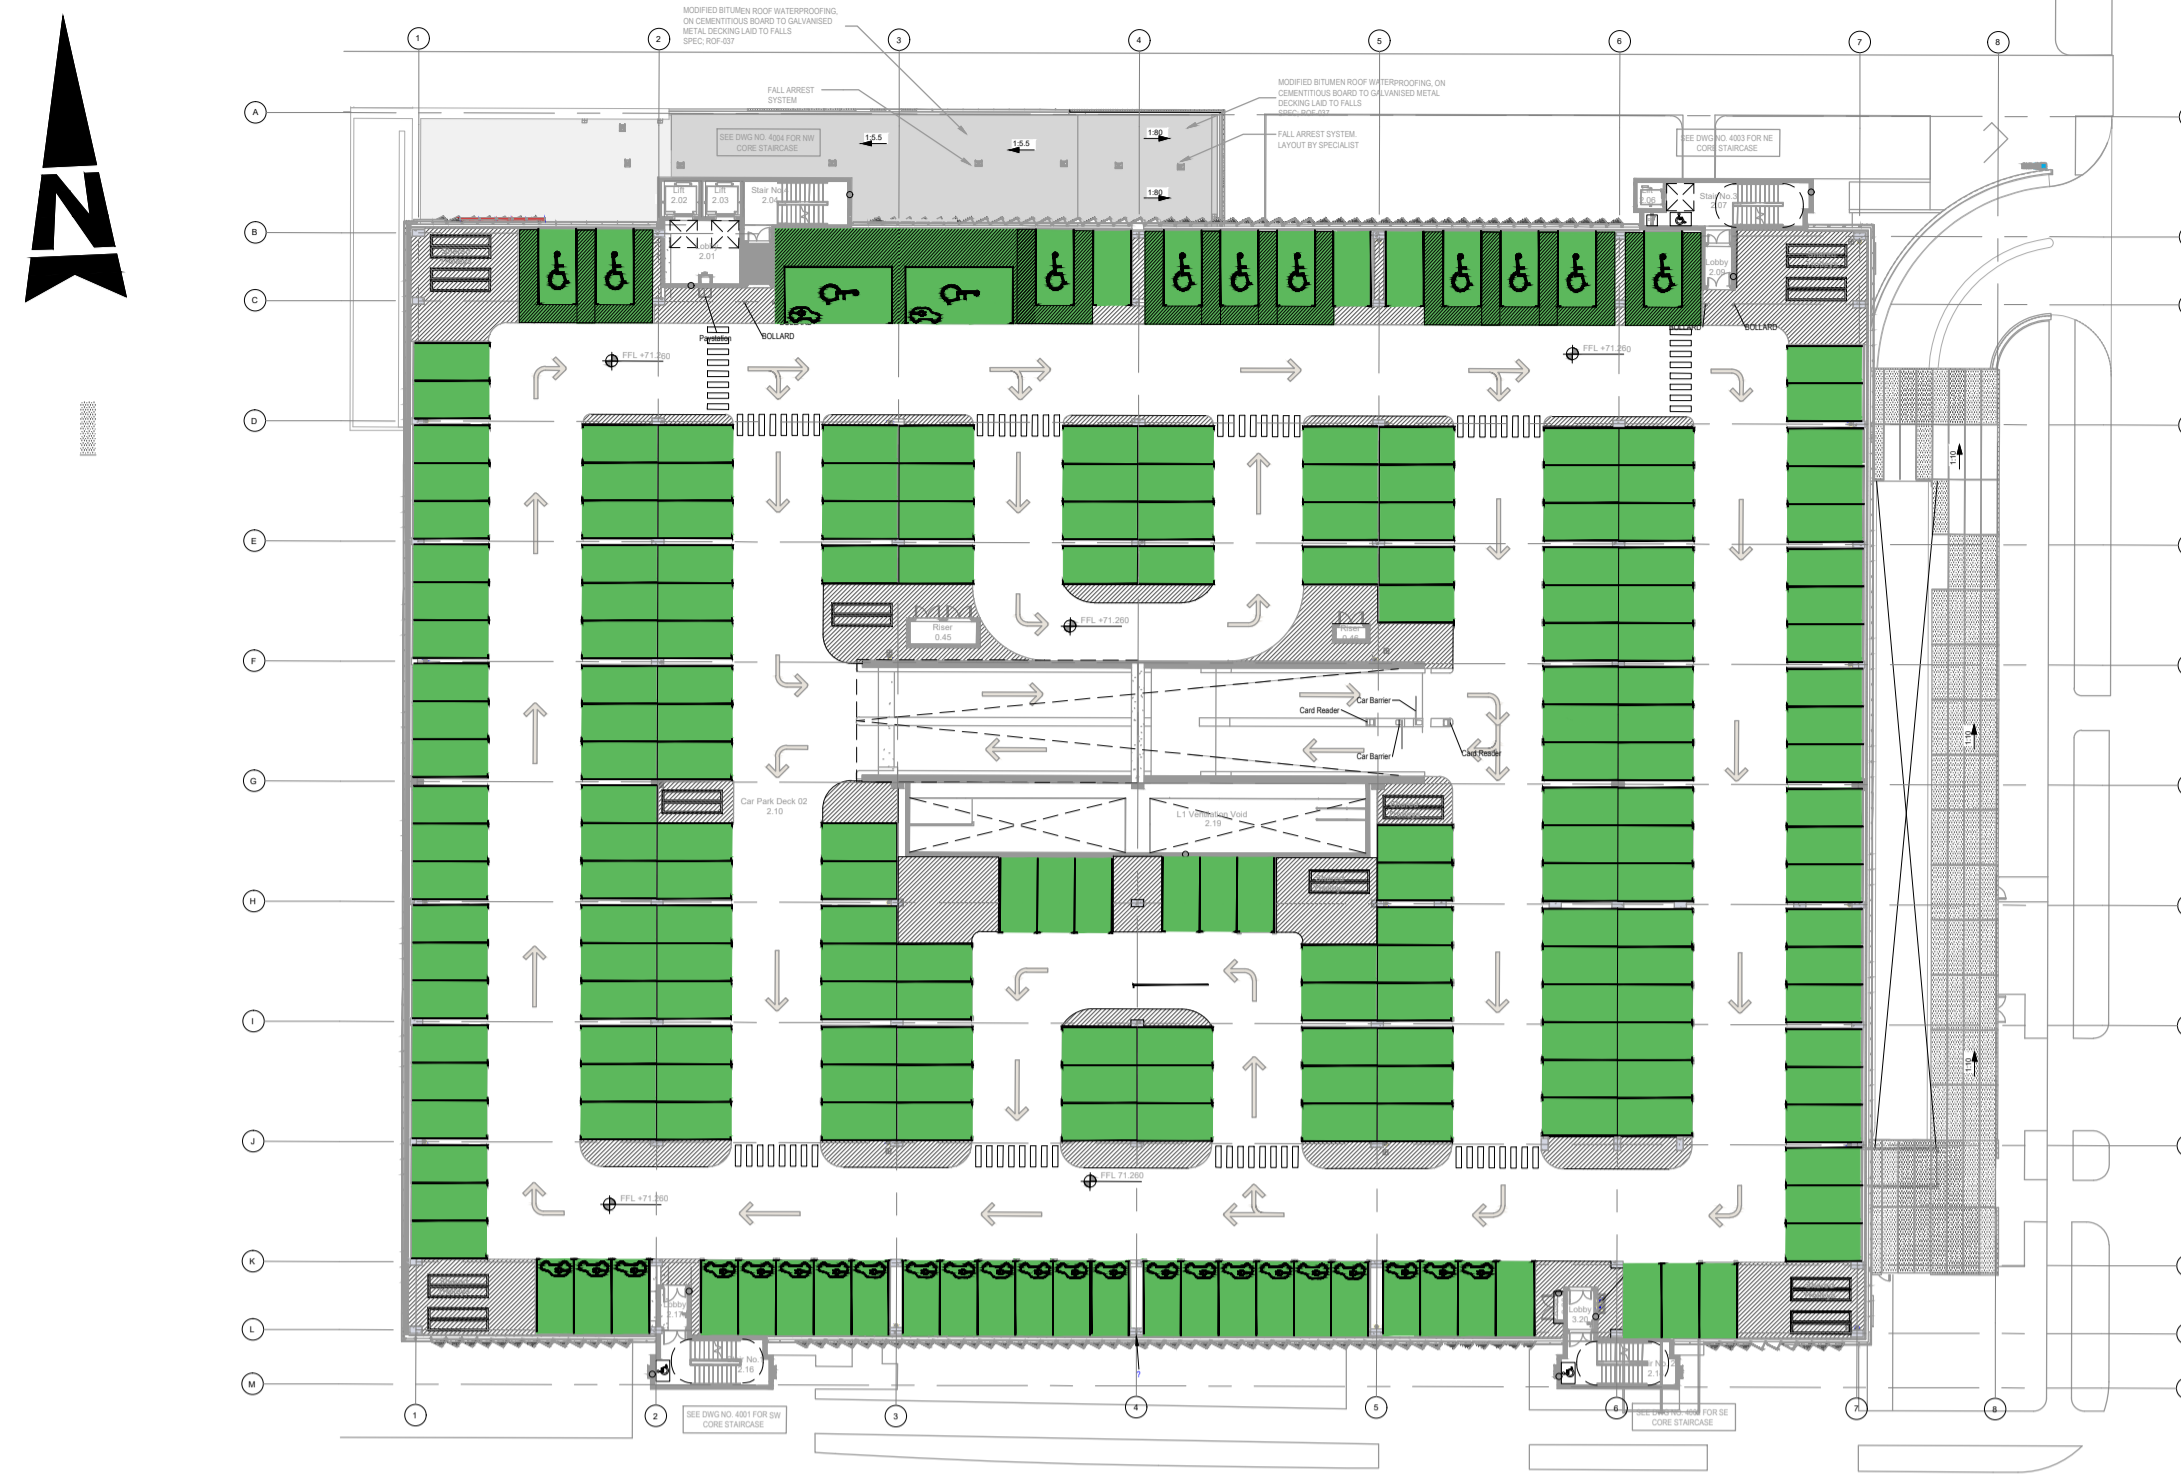

PARKING LEVEL 2

- 187 SPACES - NON- RESIDENTIAL
- 10 SPACES - ACCESSIBLE
- 2 SPACES - ACCESSIBLE & EV
- 23 SPACES - EV CHARGING
- TOTAL: 222 SPACES**

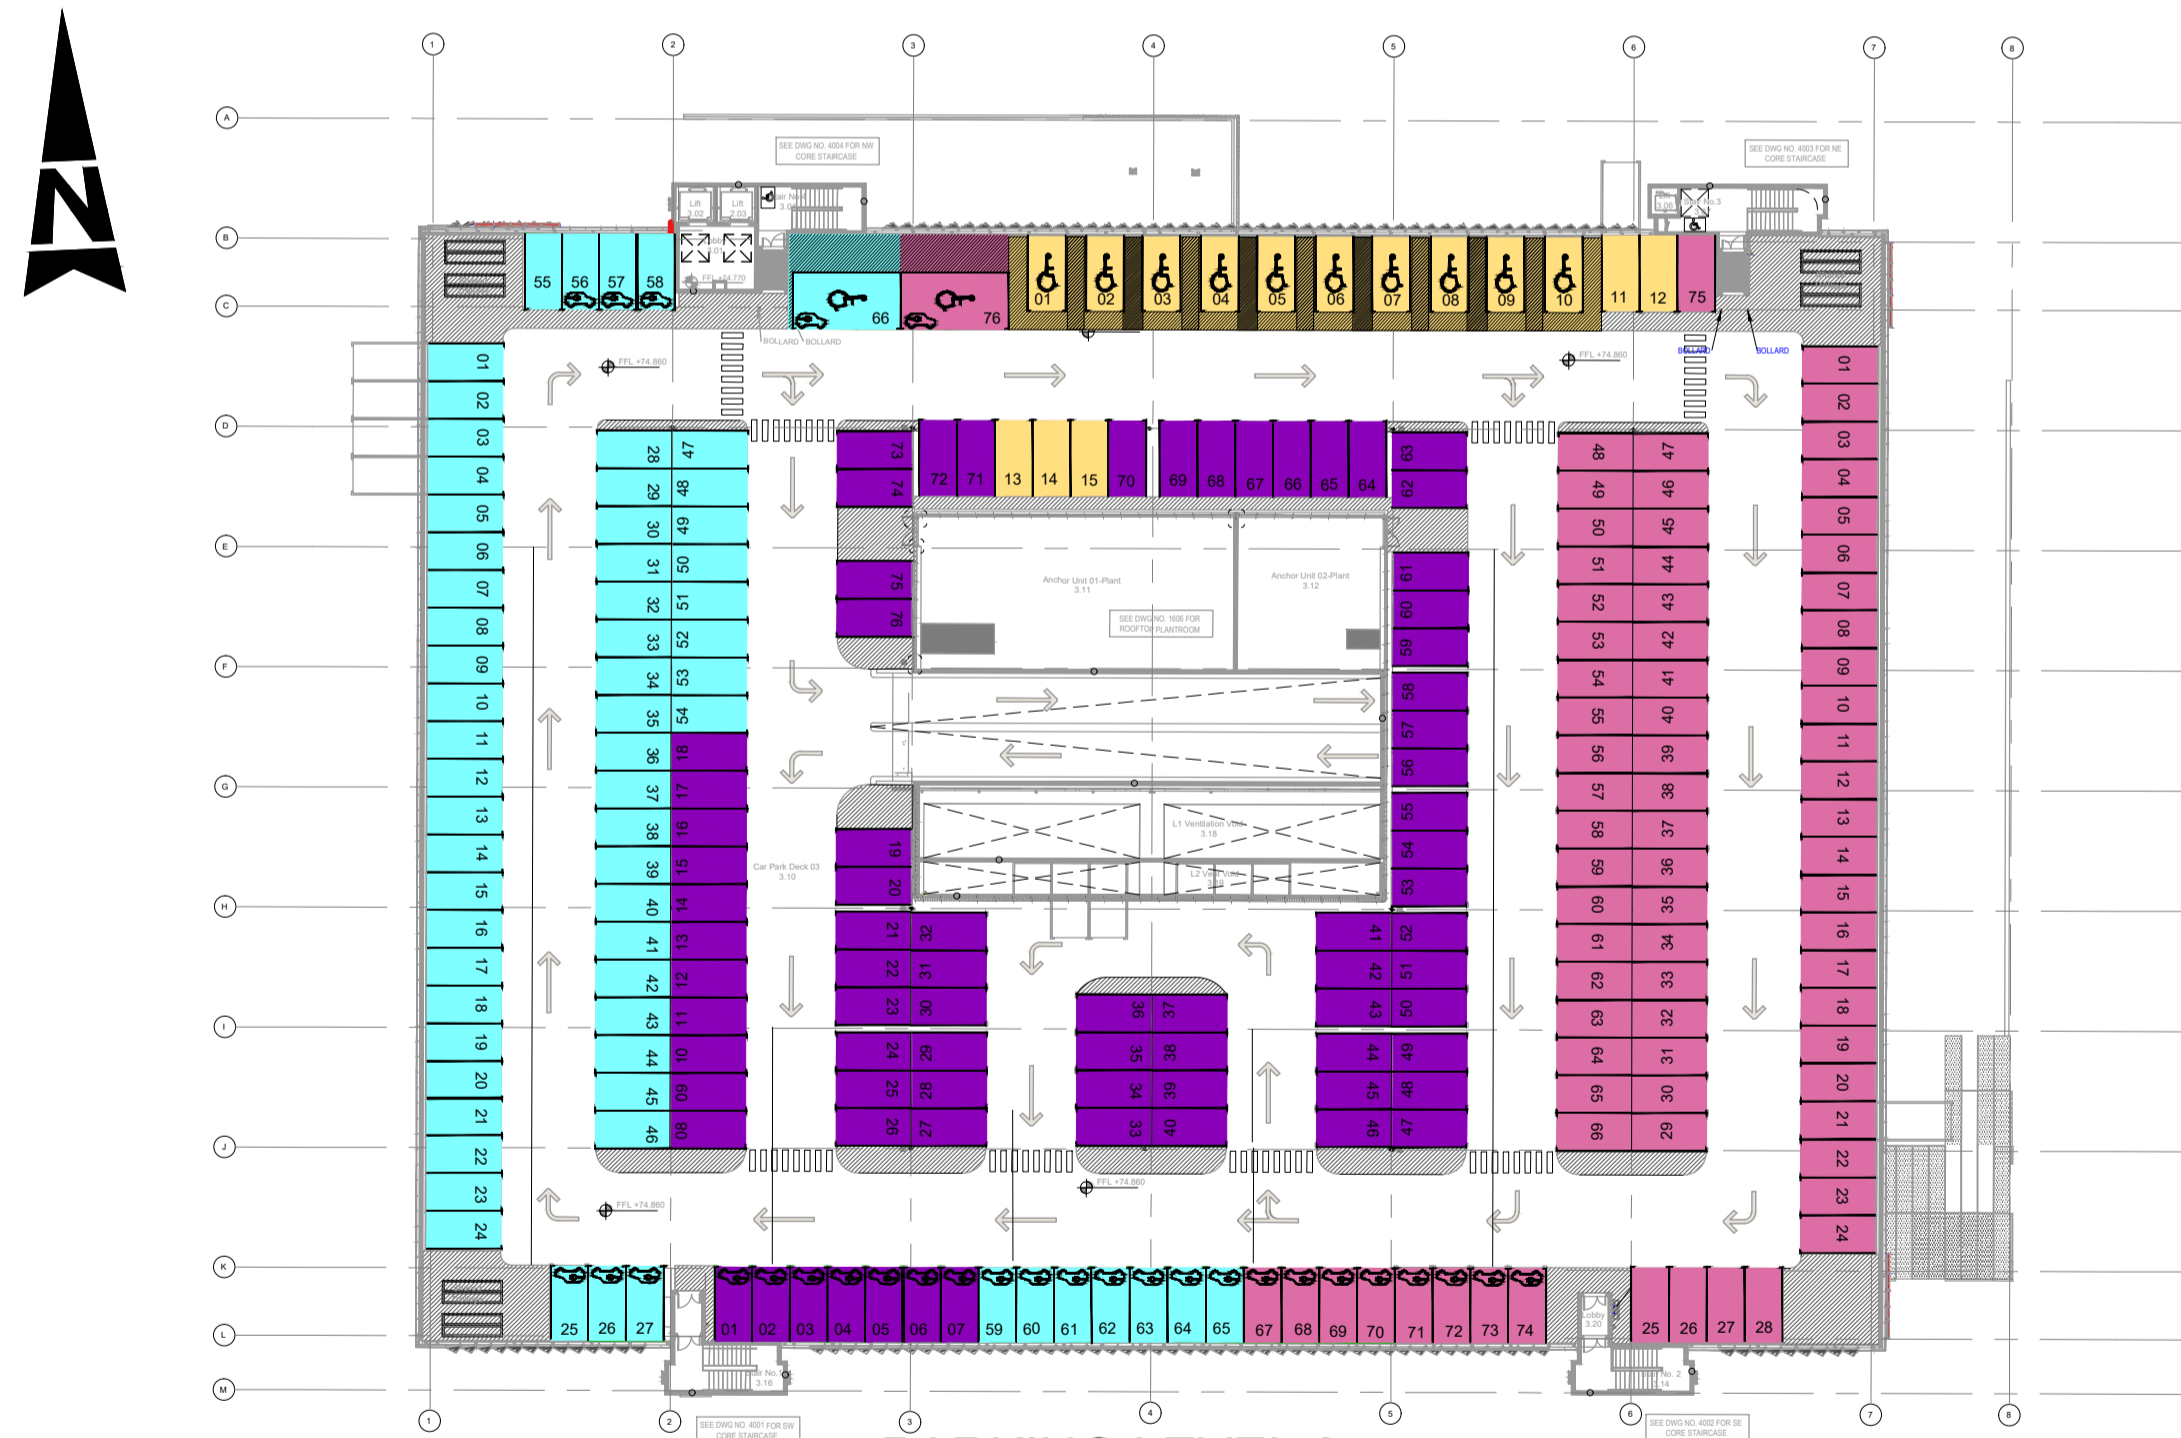

PARKING LEVEL 3

- BLOCK ACD:** 69 SPACES- RESIDENTIAL, 7 SPACES - EV CHARGING, **TOTAL: 76 SPACES**
- BLOCK B&E:** 52 SPACES - RESIDENTIAL, 1 SPACE- ACCESSIBLE & EV, 13 SPACES - EV CHARGING, **TOTAL: 66 SPACES**
- BLOCK G:** 67 SPACES - RESIDENTIAL, 1 SPACE- ACCESSIBLE & EV, 8 SPACES - EV CHARGING, **TOTAL: 76 SPACES**
- FUTURE DEVELOPMENT:** 5 SPACES - RESIDENTIAL, 10 SPACES- ACCESSIBLE, **TOTAL: 15 SPACES**

TOTAL Nr SPACES: 233

GENERAL NOTES

1. ALL DIMENSIONS ARE IN MILLIMETRES UNLESS NOTED OTHERWISE
2. ONLY WRITTEN DIMENSIONS SHALL BE USED. NO DIMENSIONS SHALL BE SCALED FROM THE DRAWINGS
3. ALL LEVELS ARE IN METRES AND ARE TO MALIN HEAD DATUM
4. ALL COORDINATES ARE IN METRES AND ARE TO IRISH TRANSVERSE MERCATOR
5. DRAWINGS ARE TO BE READ IN CONJUNCTION WITH THE SPECIFICATION

NOTES:

- 1- INFORMATION SHOWN IS CORRECT AS AT 16/11/2021.
- 2- BLOCK G AMENDMENT PLANNING APPLICATION UNDER CONSIDERATION BY SDCC.
- 3- BLOCK ACD AND QUADRANT H STILL IN DESIGN

Purpose: INFORMATION

Title: CAR PARK BLOCK F ALLOCATION PLAN

Original Scale	Drawn	Checked	Reviewed	Authorized
1:500 at A1	YC	PF	PF	KB
1:1000 at A3	Date 16.11.21	Date 16.11.21	Date 16.11.21	Date 16.11.21
Status	Drawing Number		Rev	
p	5150924 / HTR / 08 / SK / 039		H	

© ORDNANCE SURVEY IRELAND LICENSE NR. AR 0082521. ORDNANCE SURVEY IRELAND & GOVERNMENT OF IRELAND

ATKINS WILL NOT BE HELD LIABLE FOR THE USE OF THIS DATA ON ANY PROJECT OTHER THAN THE PROJECT.

Risk Level	Atkins Base Line - Low Risk
	Atkins Sensitive - Medium Risk
	Atkins Private - High Risk
	Client Critical - Already Marked

ATKINS

Member of the SNC-Lavalin Group

Atkins House, 150-155 Airside Business Park, Swords, Co. Dublin
Tel (+353) 01 810 8000 Fax (+353) 01 810 8001

Unit 2B, 2200 Cork Airport Business Park, Cork
Tel (+353) 021 429 0300 Fax (+353) 021 429 0360

1st Floor Technology House Parkmore Technology Park, Galway
Tel (+353) 091 786 050 Fax (+353) 091 779 830

Client: QUINTAIN DEVELOPMENTS IRELAND LTD

Project: ADAMSTOWN STATION MASTERPLAN CAR PARKING REQUIREMENTS

H FOR INFORMATION	AK	25.10.22	PF	KB
Rev	Description	By	Date	Chk'd
				Rev'd
				Auth

File: 5150924_HTR_08_SK_039.dwg
Date: Oct 25, 2022 - 11:30pm
Plotted by: D'Brien