



# Rural Place Map

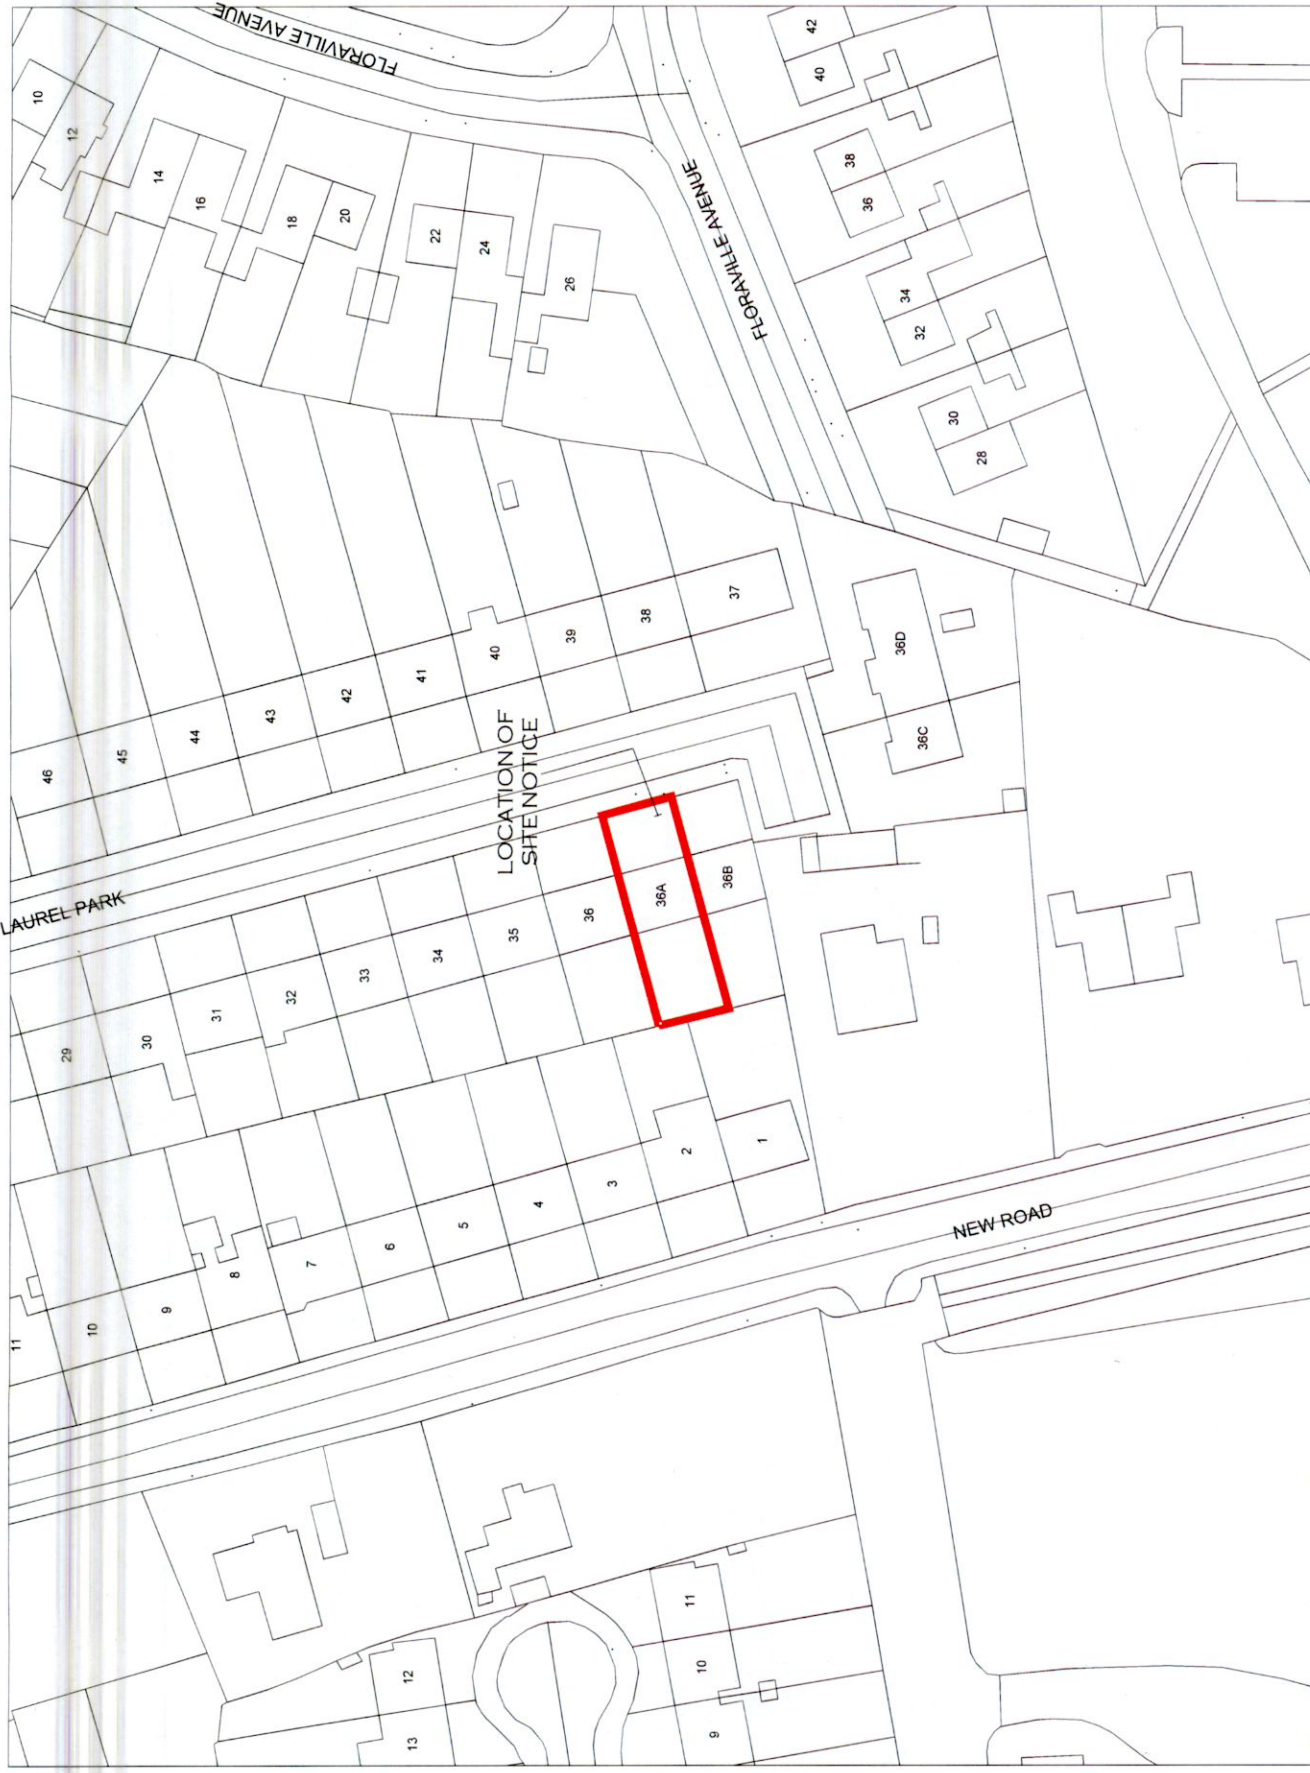

SITE LOCATION MAP  
SCALE 1:1000

SITE OUTLINED IN RED

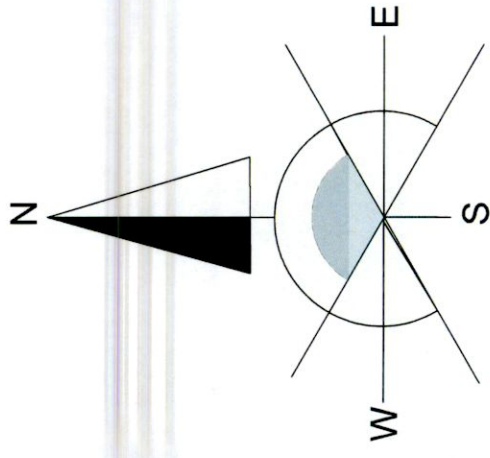

**Description:**

**Publisher / Source:**  
Ordnance Survey Ireland (OSi)

**Data Source / Reference:**  
PRIME2

**File Format:**  
Autodesk AutoCAD (DWG\_R2013)

**File Name:**  
v\_50247634\_1.dwg

**Clip Extent / Area of Interest (AOI):**

LLX,LLY= 714556.8867,739656.1765  
LRX,LRX= 714789.8867,739656.1765  
ULX,ULY= 714556.8867,739828.1765  
URX,URY= 714789.8867,739828.1765

**Projection / Spatial Reference:**  
Projection= IRENET95\_Irish\_Transverse\_Mercator

**Centre Point Coordinates:**  
X,Y= 714673.3867,739742.1765

**Reference Index:**  
Map Series | Map Sheets  
1:1,000 | 3131-09  
1:1,000 | 3131-14

**Data Extraction Date:**  
Date= 02-Feb-2022

**Source Data Release:**  
DCLMS Release V1.141.112

**Product Version:**  
Version= 1.3

**License / Copyright:**  
Ordnance Survey Ireland 'Terms of Use' apply.  
Please visit 'www.osi.ie/about/terms-conditions'.

\* FILE RECEIVED DIGITAL FORMAT BY EMAIL

**SENDER:**  
Digital Supply,  
Ordnance Survey Ireland

++353 (0) 1 8247 546  
digitals@osi.ie  
Corp Web www.osi.ie

© Ordnance Survey Ireland, 2020

Compiled and published by Ordnance Survey Ireland, Phoenix Park, Dublin 8, Ireland.

Unauthorised reproduction infringes Ordnance Survey Ireland and Government of Ireland copyright.

All rights reserved. No part of this publication may be copied, reproduced or transmitted in any form or by any means without the prior written permission of the copyright owners.

The representation on this map of a road, track or footpath is not evidence of the existence of a right of way.

Ordnance Survey maps never show legal property boundaries, nor do they show ownership of physical features.

DRAWING TITLE :

**PROPOSED PLANNING PERMISSION APPLICATION AT  
36a LAUREL PARK, CLONDALKIN, DUBLIN 22, D22HW60**

ALL DIMENSIONS SHALL BE CHECKED AND VERIFIED BEFORE ANY CONSTRUCTION COMMENCES. ALL WORK TO COMPLY WITH THE CURRENT TGD. THESE DIMENSIONS ARE FOR INFORMATION ONLY. NOT FOR CONSTRUCTION.

**DATE:** OCTOBER 2022

**SCALES:** 1 : 1000

**DRAWN:** FRANK BRENNAN M:0864070763  
planning2@extend.ie@gmail.com

**SHEET TITLE :** Ordnance Survey Ireland  
Site Location Map

SHEET No:

**1**

OF: 7 REV: PL