


# Planning Pack Map

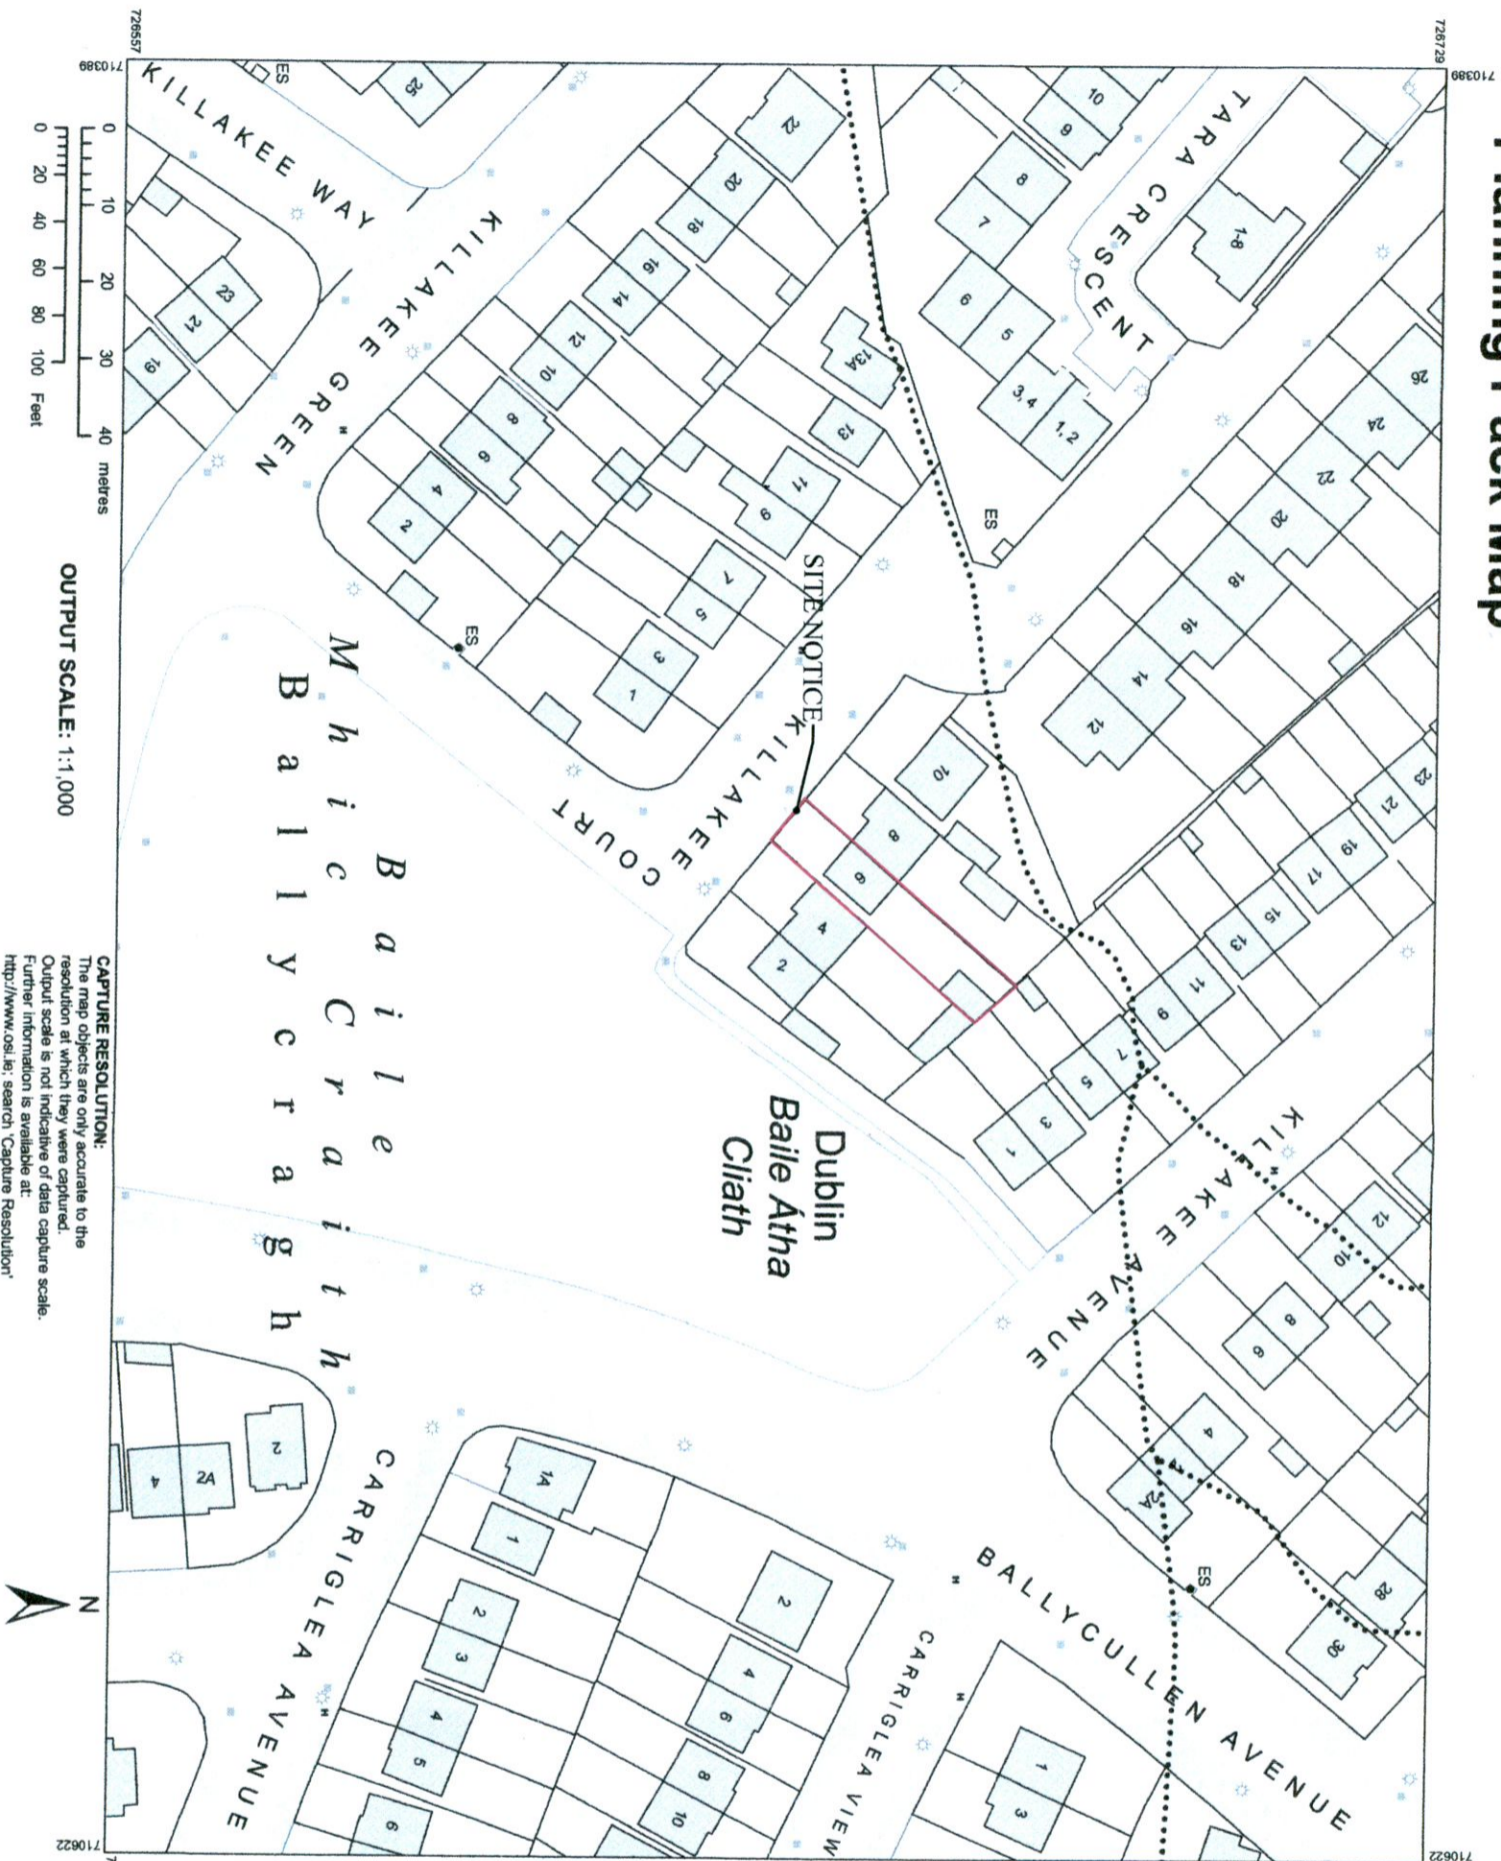

**CENTRE COORDINATES:**  
ITM 710506,728643

**PUBLISHED:** 18/07/2022

**ORDER NO.:** 50280669\_1

**MAP SERIES:** 1:1,000

**MAP SHEETS:** 3390-19  
3390-24

**COMPILED AND PUBLISHED BY:**  
Ordnance Survey Ireland,  
Phoenix Park,  
Dublin 8,  
Ireland.

Unauthorised reproduction infringes Ordnance Survey Ireland and Government of Ireland copyright.

All rights reserved.  
No part of this publication may be copied, reproduced or transmitted in any form or by any means without the prior written permission of the copyright owners.

The representation on this map of a road, track or footpath is not evidence of the existence of a right of way.

Ordnance Survey maps never show legal property boundaries, nor do they show ownership of physical features.

© Suirbhéireacht Ordnáis Éireann, 2022  
© Ordnance Survey Ireland, 2022  
[www.osi.ie/copyright](http://www.osi.ie/copyright)

**LEGEND:**  
<http://www.osi.ie/search/1LargeScaleLegend/>

**CAPTURE RESOLUTION:**  
The map objects are only accurate to the resolution at which they were captured. Output scale is not indicative of data capture scale. Further information is available at: <http://www.osi.ie/search/CaptureResolution/>

## OSI Site Location Plan

Scale - 1:1,000



### Project Title:

Conversion of existing attic space to non-habitable space with alterations from hipped roof to Mini-hip roof, flat roof dormer to rear and all associated site works all at 6 Killakee Court Firhouse Dublin 24

**NOT FOR CONSTRUCTION**

Client: Cillian Blake & Caroline Breslin Date: Oct 2022

Drawing No: 22-AQ-PA-0001

Rev: -

Drawing Title - OSI Site Location Plan

Scale - as shown

This drawing is copyright © to Graham McNevin and may not be used or copied without written permission. Use only figured dimensions. Do not scale this drawing. The contractor is responsible for checking all dimensions on site. These drawings are for Planning Application or Pricing ONLY not for Construction Drawings are based on measured survey and visual inspection only. No opening up of construction or hidden areas was carried out. All construction work to be carried out in accordance with current Irish Building Regulations, Technical Guidance Documents and Acceptable Construction Details which take precedence over any information on these drawings or specifications.

<b>RIAI</b>	Registered Architect	PSQP Accreditation
2022		P

architectural & planning consultants  
3 Killakee Gardens, Firhouse, Dublin 24  
ph 0877579329  
e [graham@mcnevin.design.com](mailto:graham@mcnevin.design.com)  
[www.mcnevin.design.com](http://www.mcnevin.design.com)

