



NOTES

GENERAL


- 1.) THESE DRAWINGS TO BE READ IN CONJUNCTION WITH ALL RELEVANT HAYES HIGGINS ENGINEERING DRAWINGS AND SPECIFICATIONS.
- 2.) DO NOT SCALE. USE FIGURED DIMENSIONS ONLY.

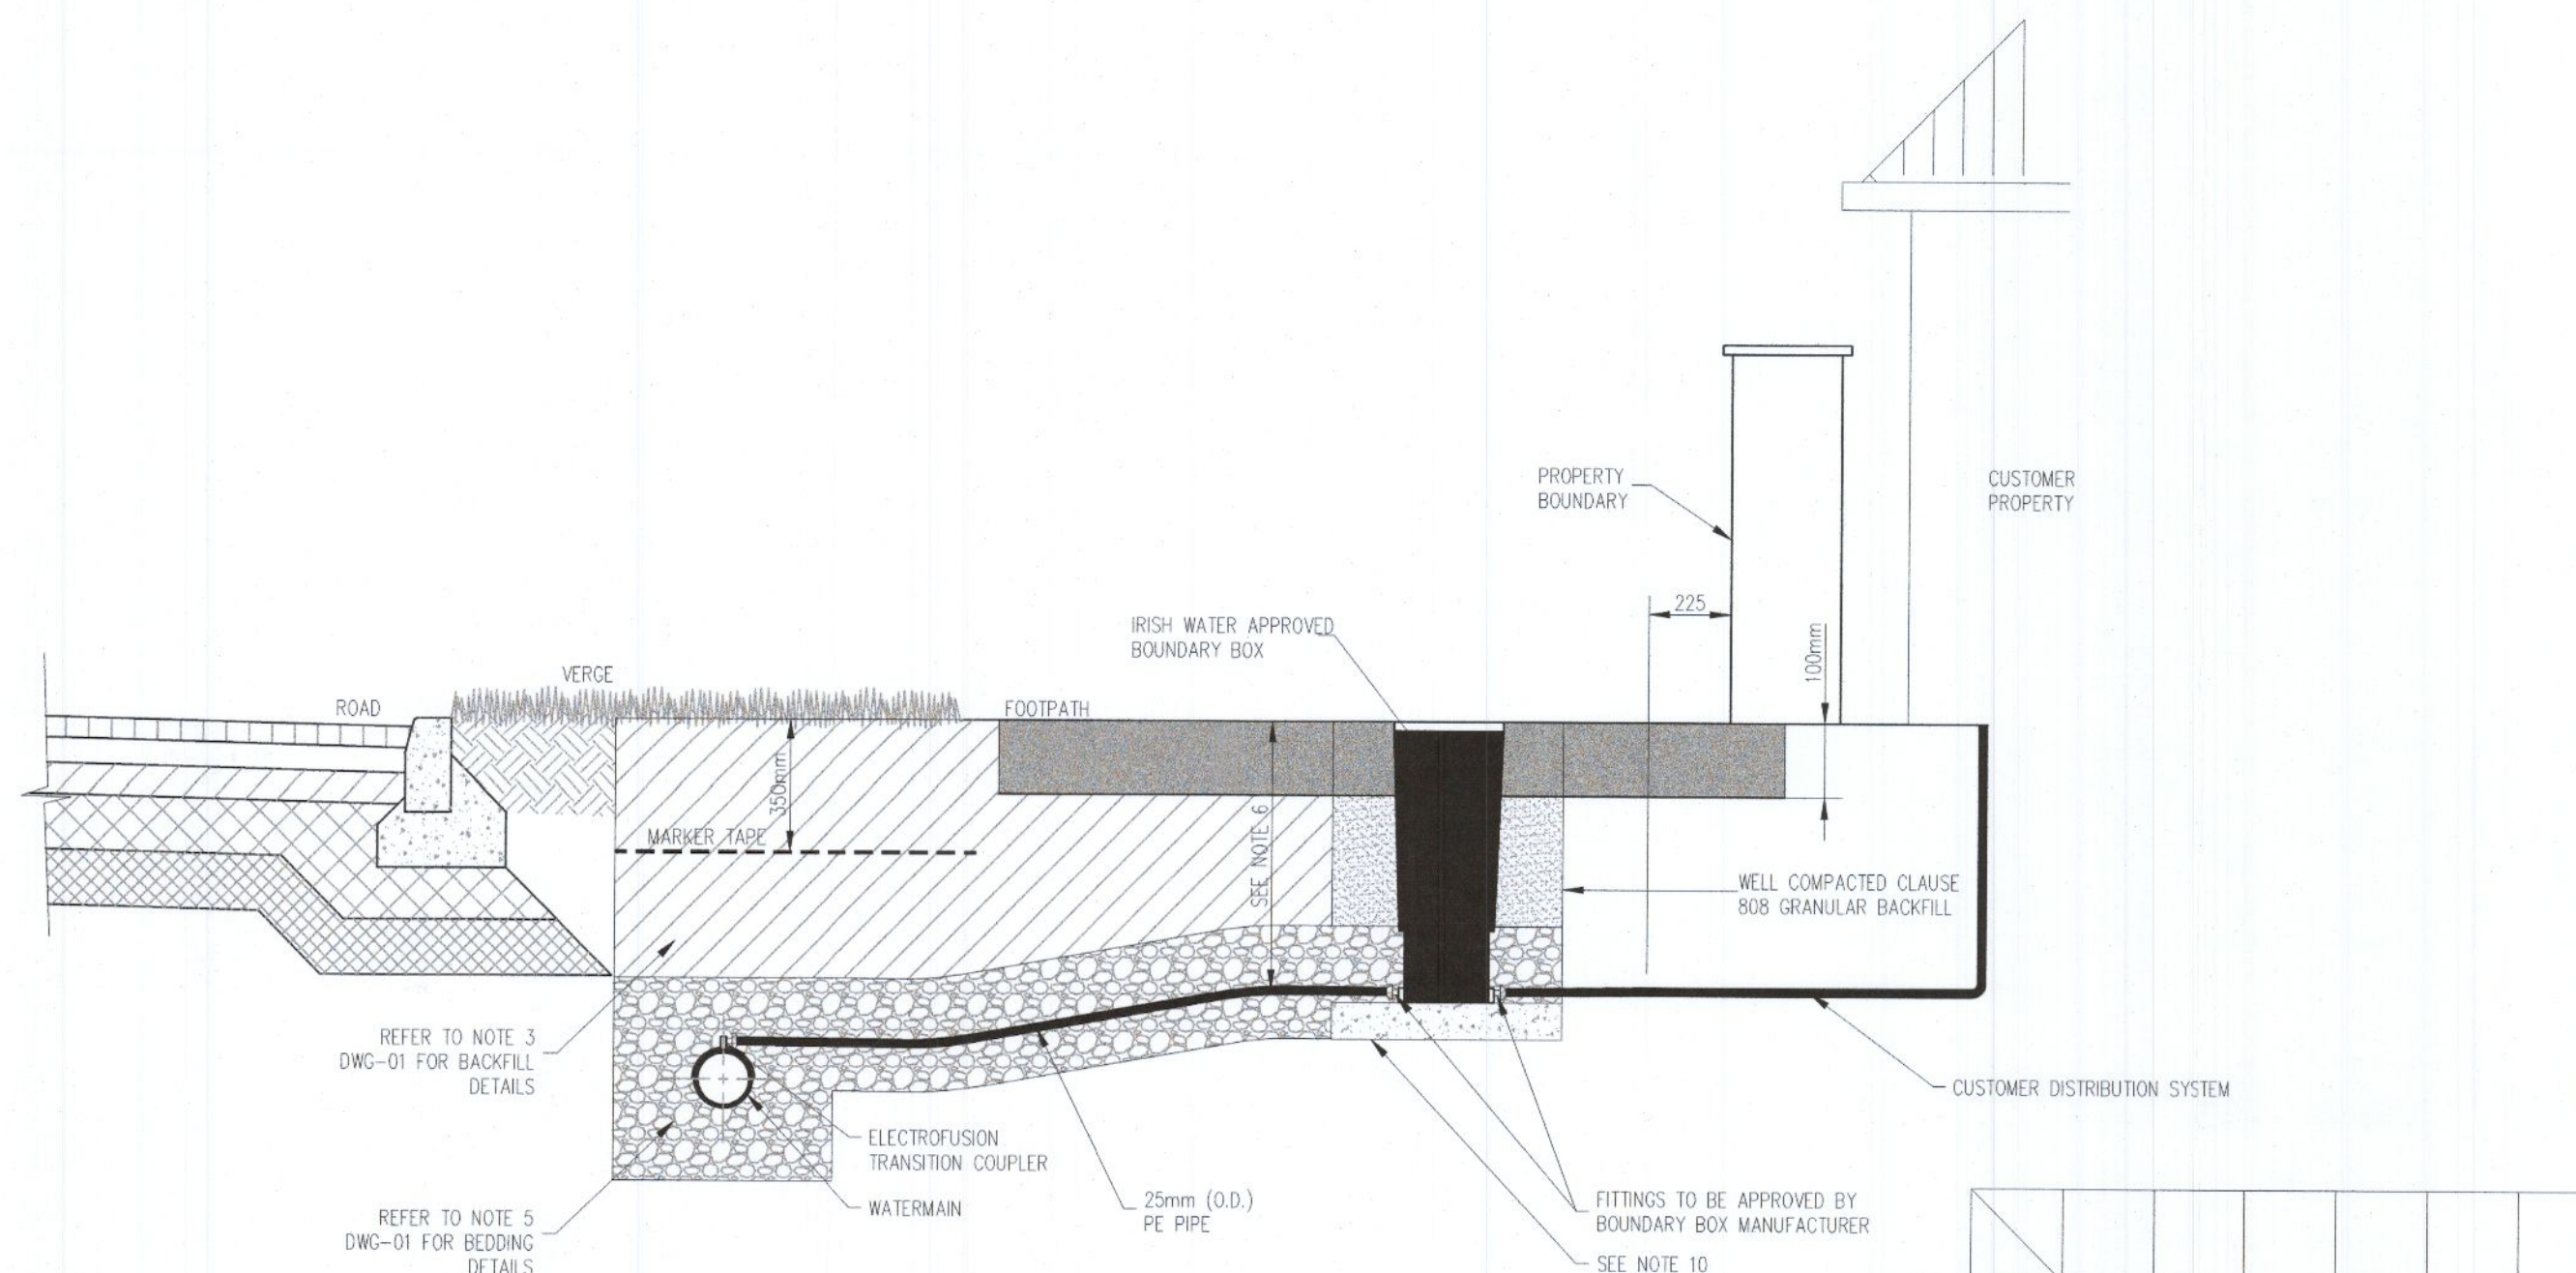

NOTE: THIS DETAIL APPLIES TO WHERE THE FINISHED SURFACE IS EITHER UNBOUND (GRASS VERGE), BRICK PAVING OR MACADAM AND WHERE A CONCRETE PLINTH IS REQUIRED TO SUPPORT THE TOP OF THE BOUNDARY BOX

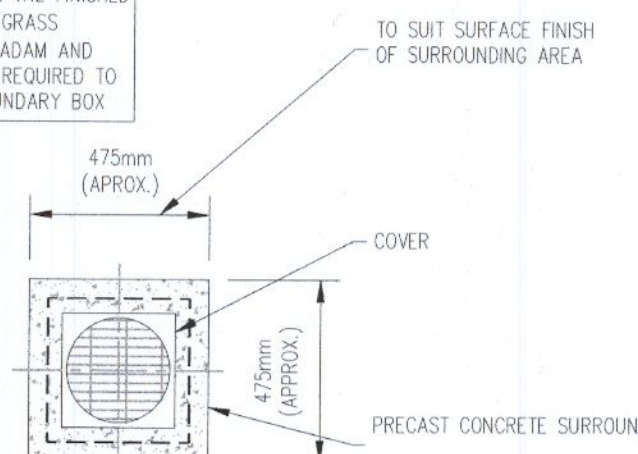


PLAN (CONCRETE SURROUND TO BOUNDARY BOX COVER)
SCALE 1:20

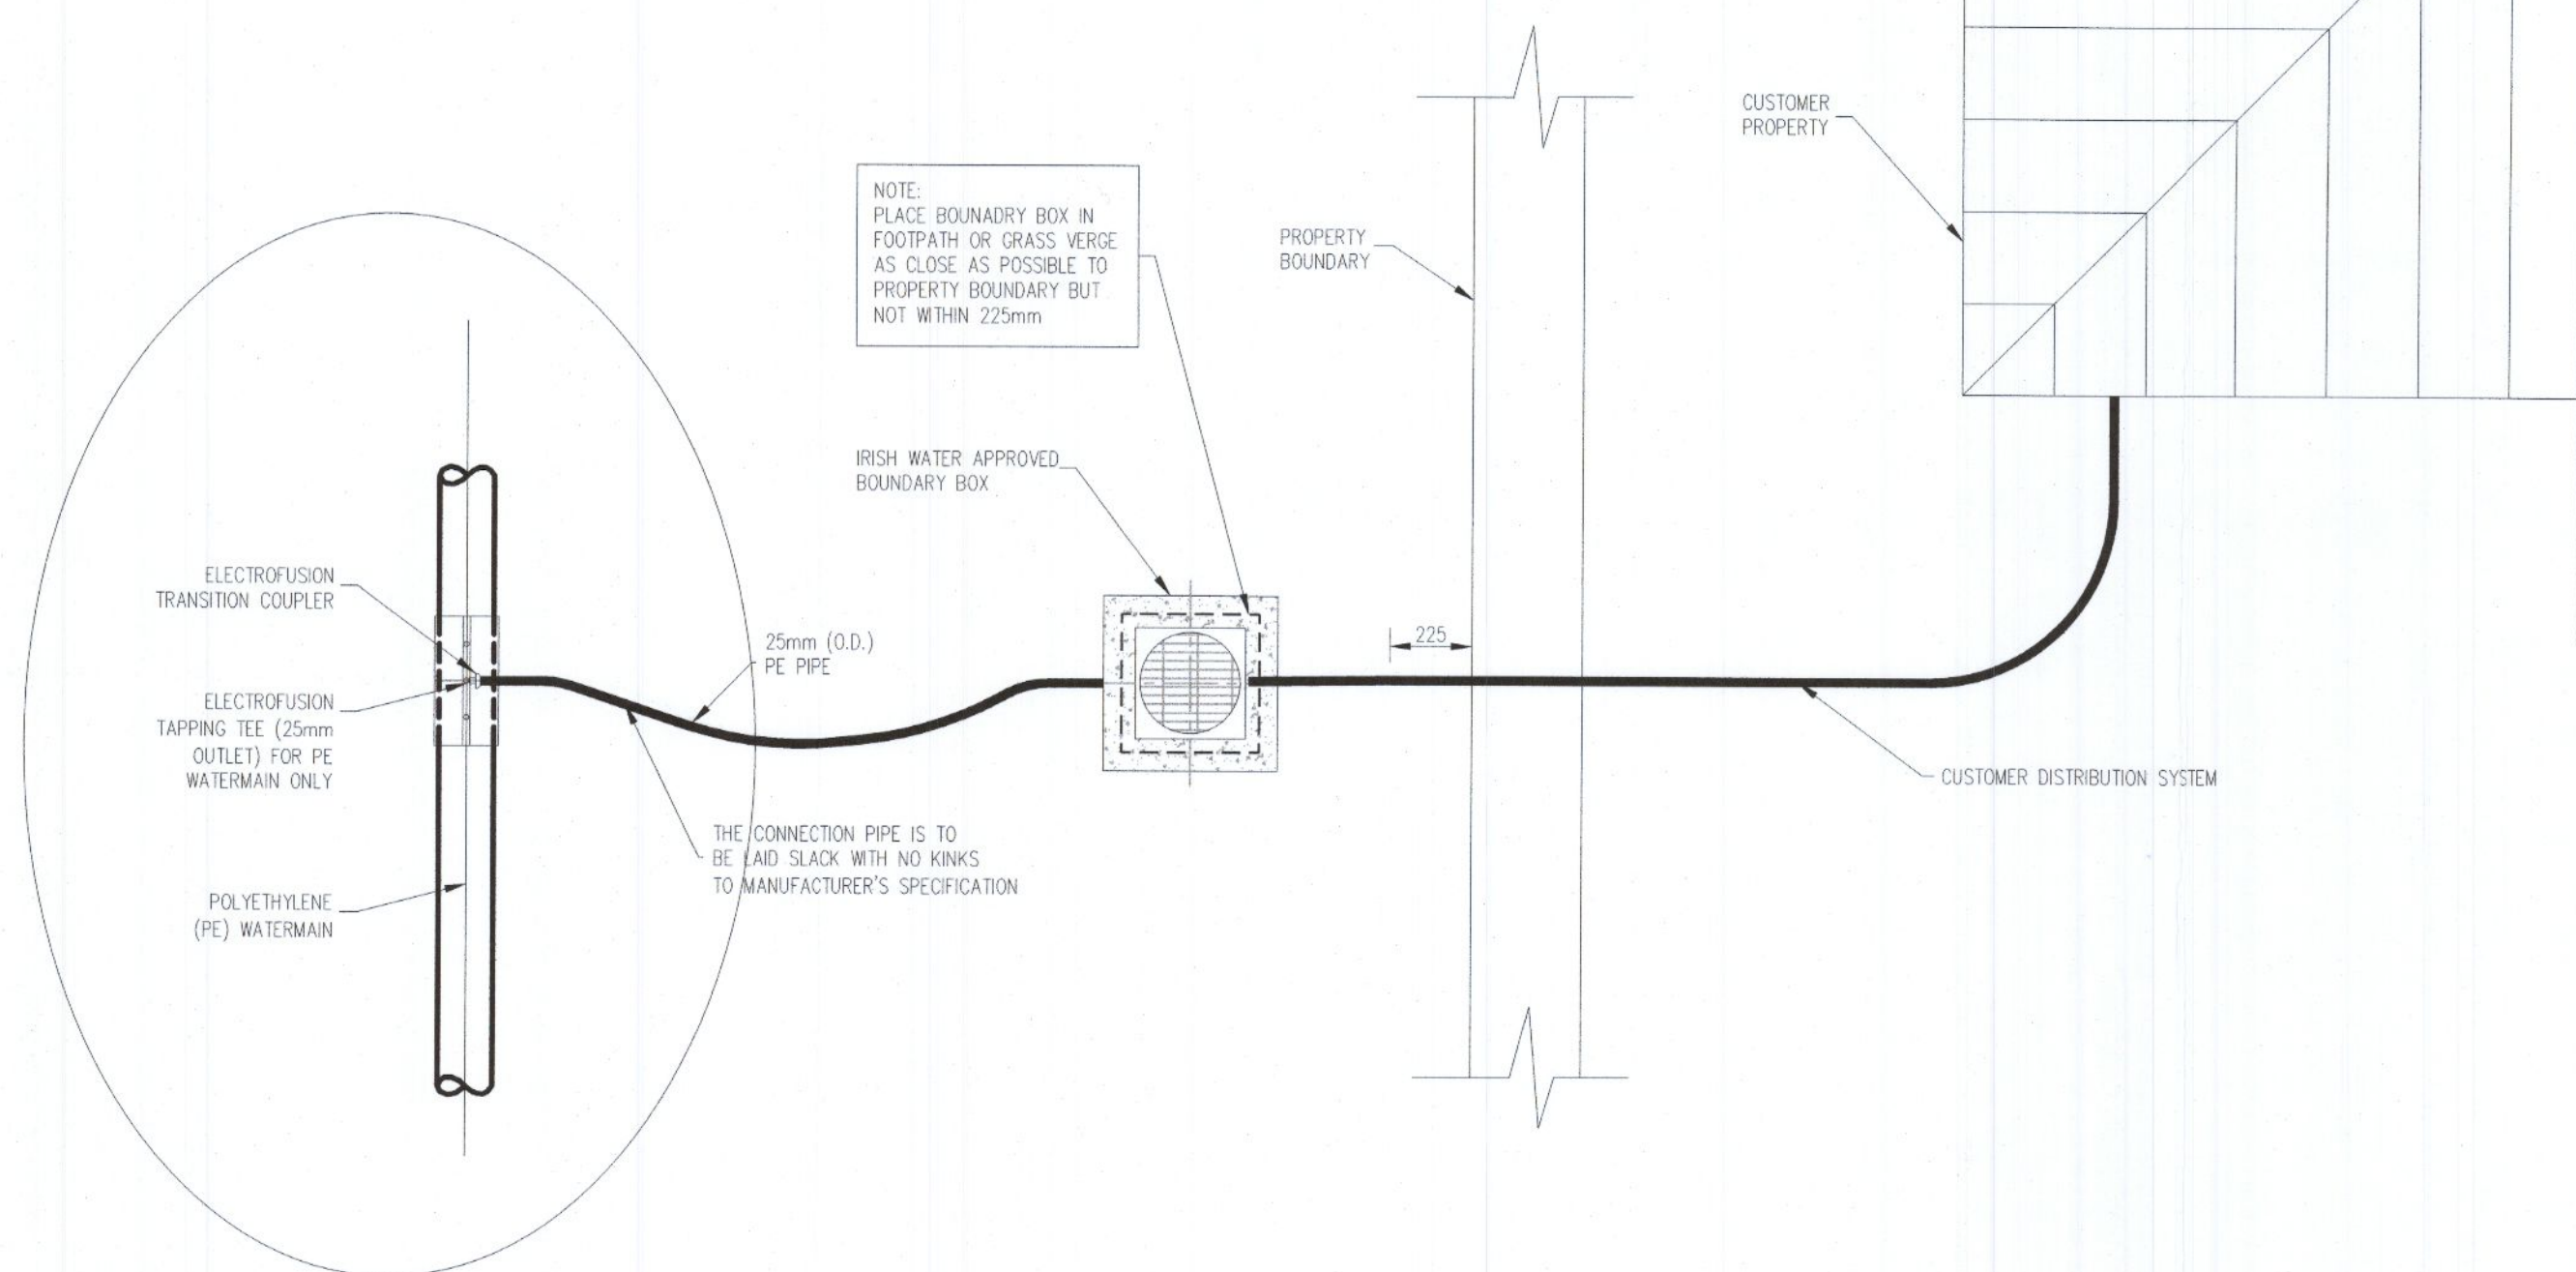

FOR POLYETHYLENE (PE) WATERMAIN ONLY
SCALE 1:20

PLAN (CUSTOMER CONNECTION AND BOUNDARY BOX)
SCALE 1:20

DETAIL 08 - CUSTOMER CONNECTION AND BOUNDARY BOX (25mm OD PIPE)

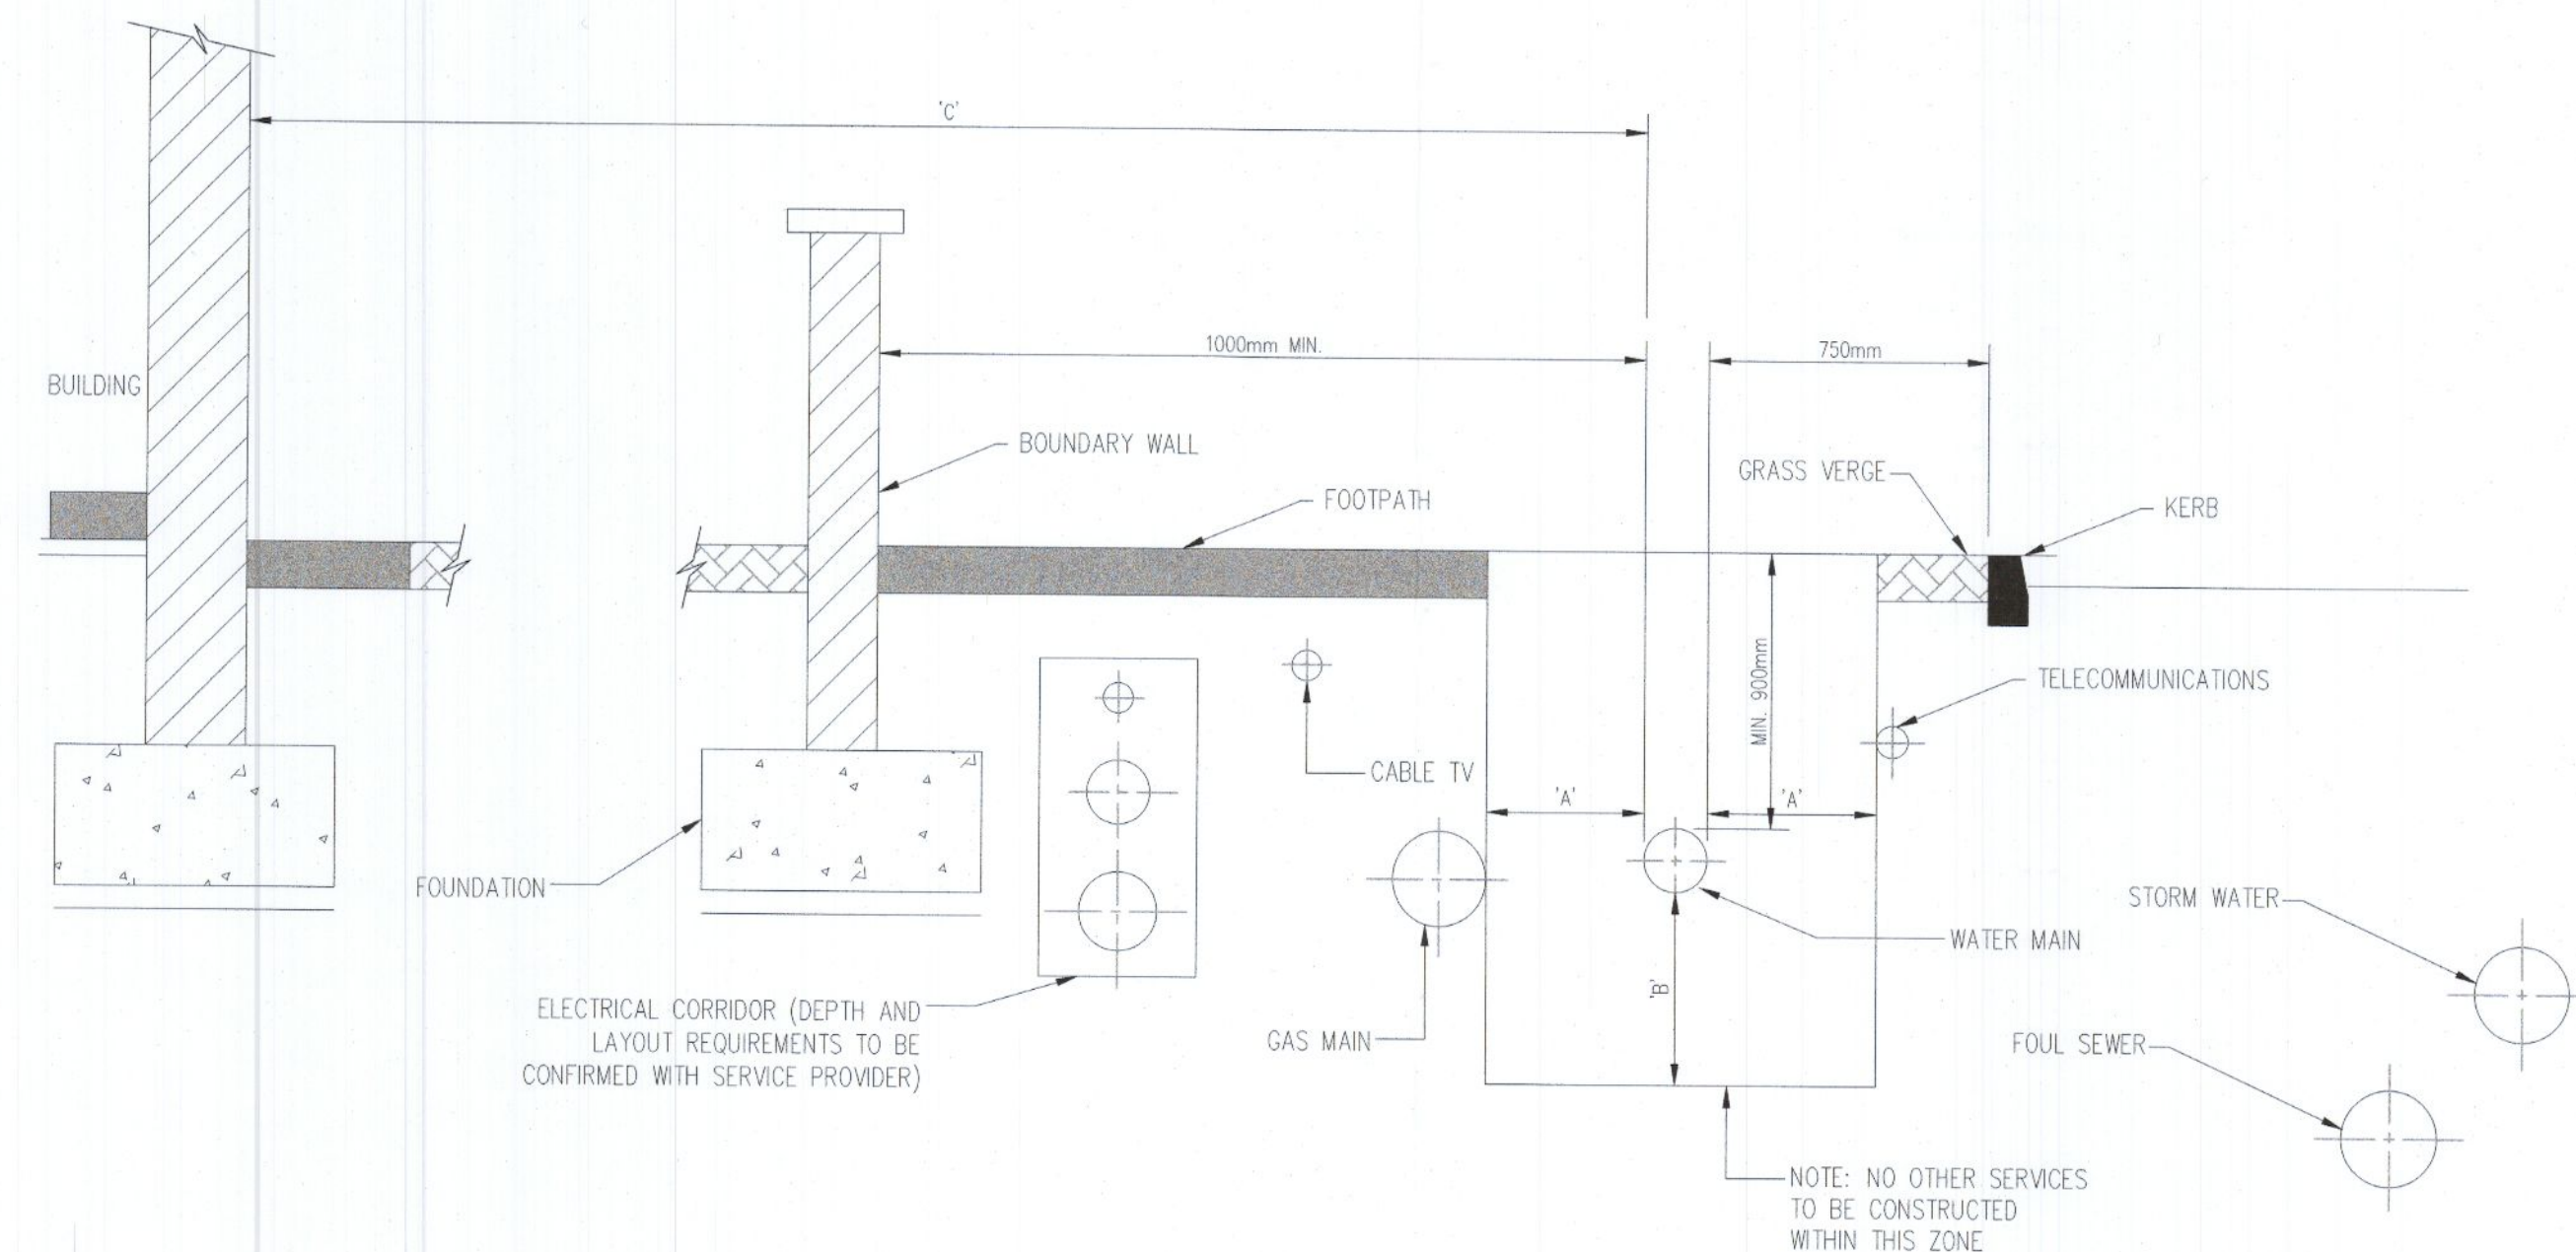

DIAMETER (mm)	'A' (mm)	'B' (mm)
< 300	300	300
300 - 450	500	500
> 450	3000	500

DIAMETER (mm)	'C' (mm)
≤ 150	3000
200 - 600	5000
> 600	8000

DETAIL 09 - TYPICAL SERVICE LAYOUT INDICATING SEPARATION DISTANCES

REV	DATE	DESCRIPTION	DWG BY	APP BY
P	23.08.22	ISSUED FOR PLANNING	FS	LM

PLANNING				
CLIENT DUBLIN SIMON COMMUNITY				
PROJECT NAME HOUSING DEVELOPMENT NEW NANGOR ROAD				
DRAWING NAME IRISH WATER WATERMAIN DETAILS SHEET 3 OF 4				
PROJECT No. 17D070				
DRAWING No. 08C		REVISION P		
SCALE AS SHOWN		DRAWN DATE 15.06.18		
CAD DRAWN BY F.S.	CHECKED BY L.M.	APPROVED BY D.H.		

Hayes Higgins Partnership
The Glass House, 11 Coke Lane
Smithfield, Dublin 7. Tel: 01 6612321
E-mail: admin@hayeshiggins.ie
Gas House Lane, Kilkenny. Tel: (056) 7764710
Email: info@hhp.ie