




Existing Boot Road Elevation. scale 1:100.

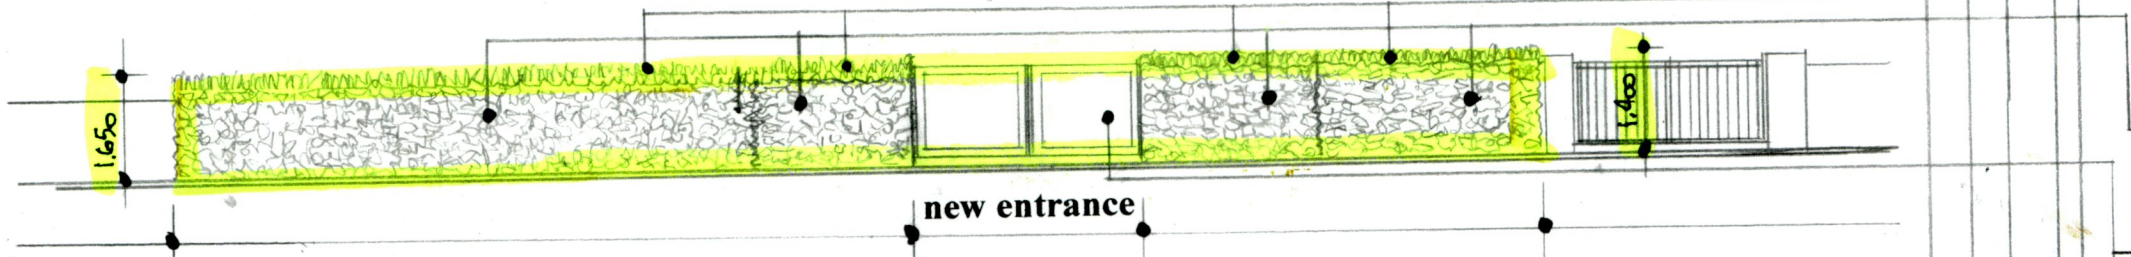

Proposed Boot Road Elevation. scale 1:100.

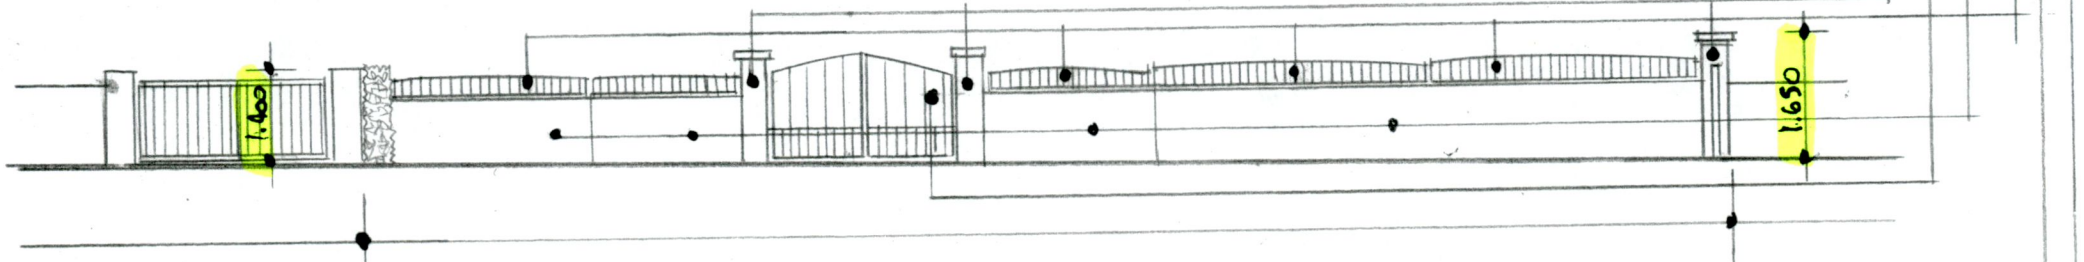

Existing Front Garden Elevation. scale 1:100

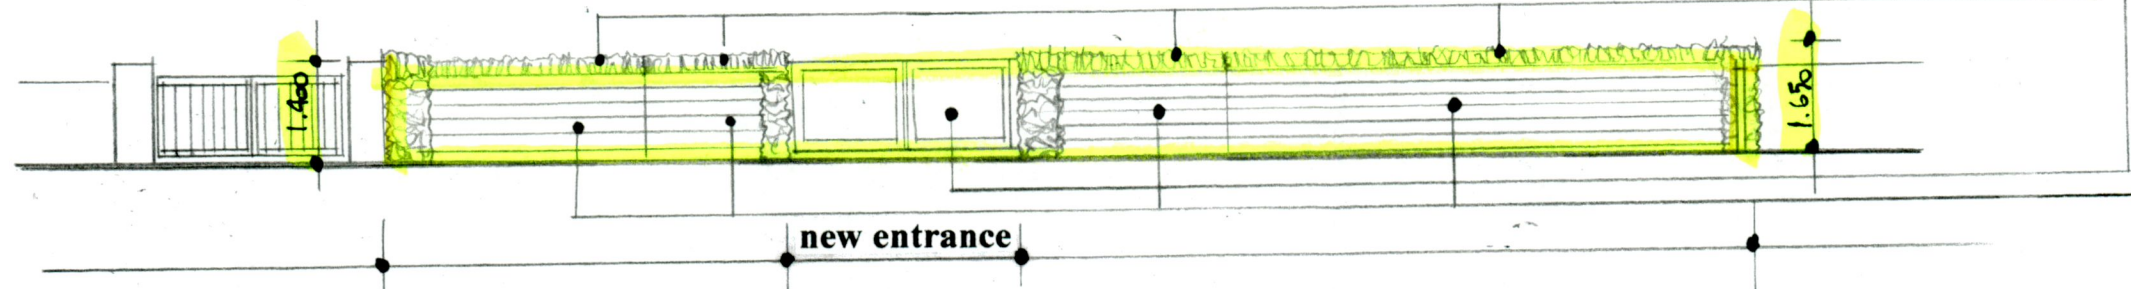

Proposed Front Garden Elevation. scale 1:100.

- ex. plastered block piers.
- ex. plastered block boundary walls.
- ex. steel boundary railings.
- ex. steel entrance gates.
- new selected coping stone top finish to new selected stont bounary wall.
- new selected stone faced block boundary wall.
- new selected aluminium entrance gates fix to new stone block piers by specialist.
- new selected block faced with selected front stone faced boundary wall.

Drawing No. 03.10.2022

DESMOND J. HALPIN. & ASSOCIATES
 PLANNING & BUILDING DESIGN CONSULTANTS
 15, Carriglea Drive, Phone NO: 014523710.
 Firhouse, Mobile No: 0879734595
 Dublin 24. Registered Company No: 111360
 E-Mail: DesHALPIN15@GMail.com