

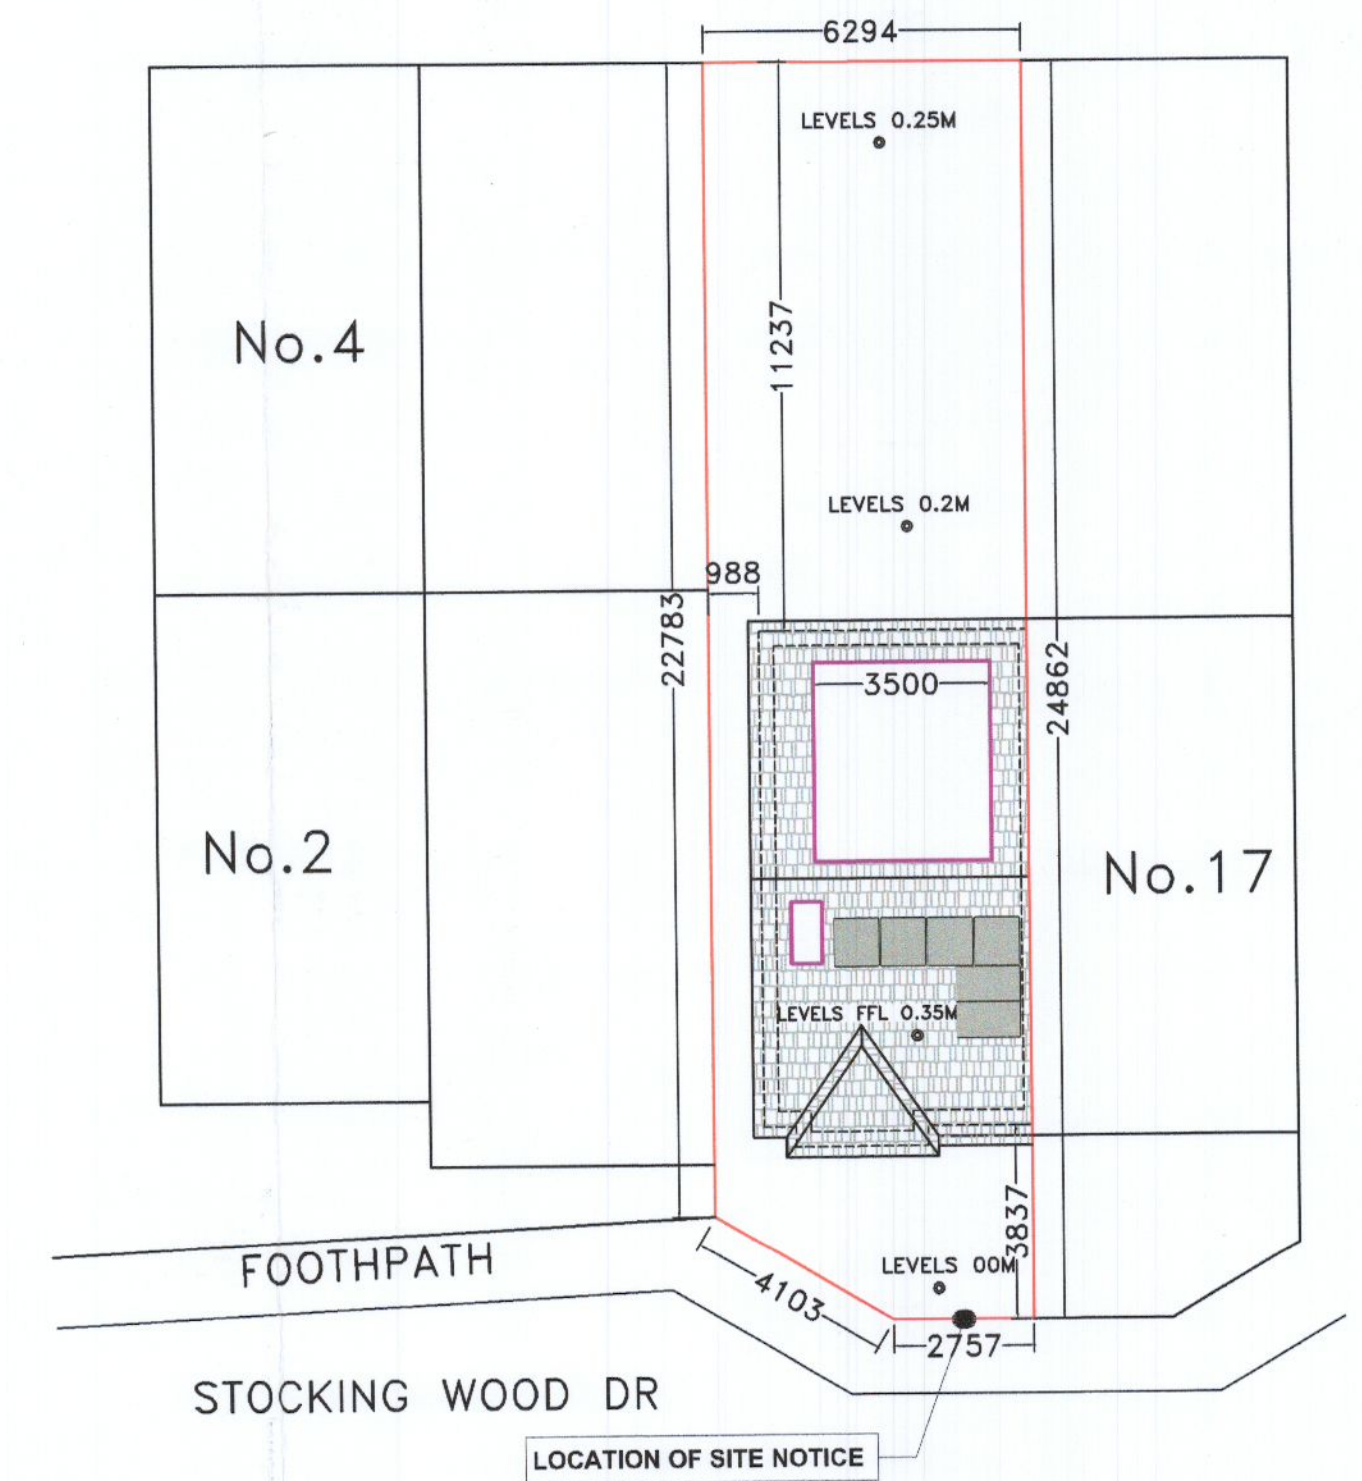


SITE LAYOUT PLAN (EXISTING)
SCALE 1:150

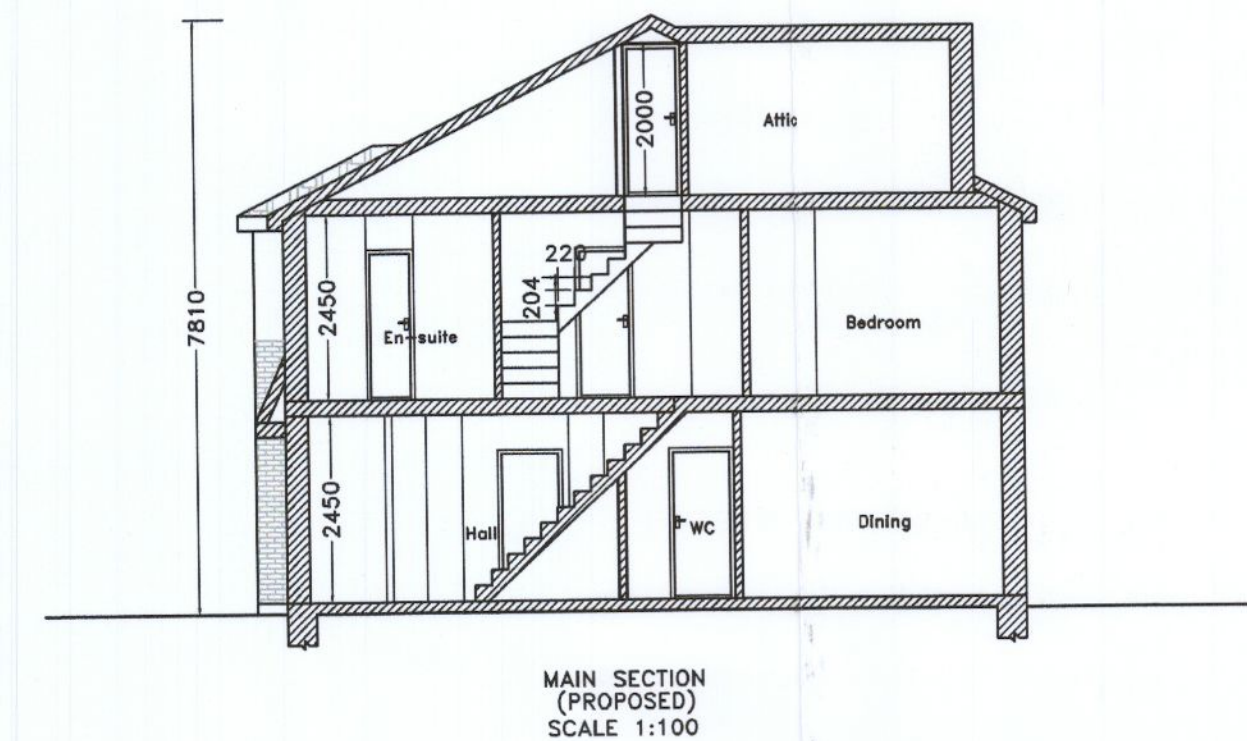

SITE LAYOUT PLAN (PROPOSED)
SCALE 1:150

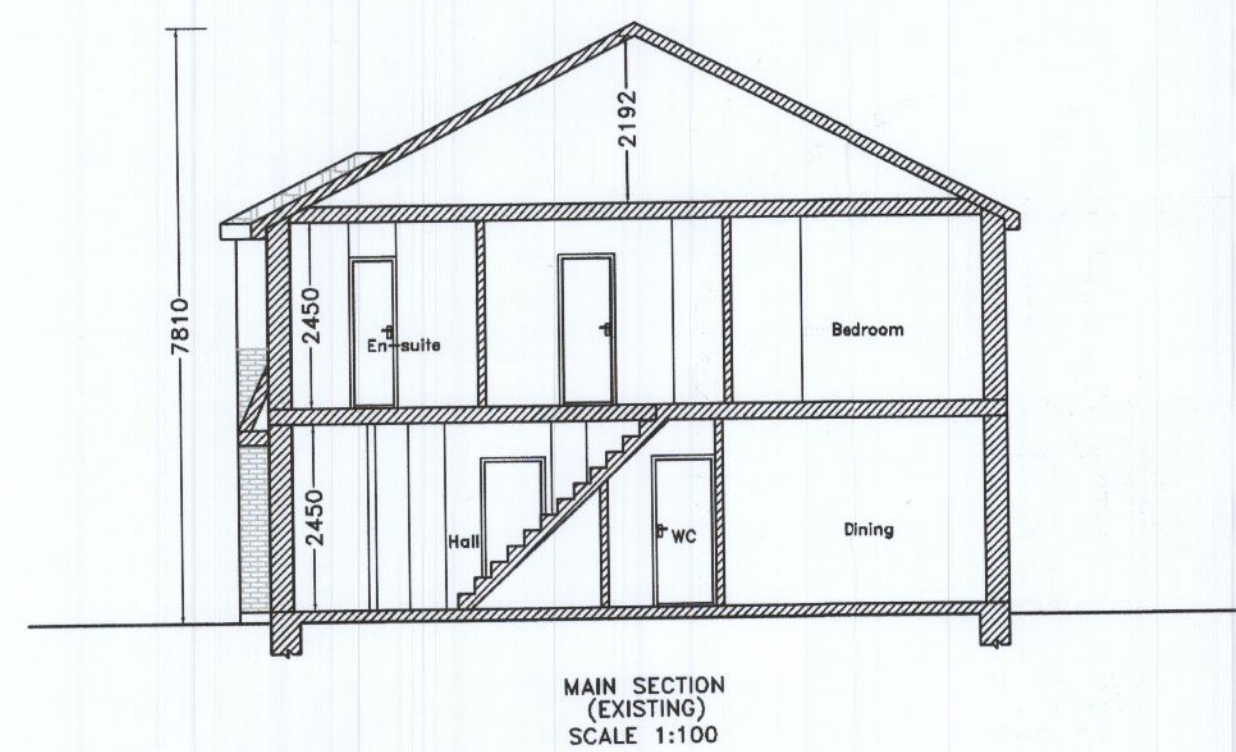

SPECIFICATIONS
External finishes to match existing
Gutters and downpipes to match existing
Roof finishes to match existing
Windows and doors UPVC or wood to match existing

NOTES:
Drawings not to be scaled from. Use written dimensions only. Setting out dimensions to be checked against plans. To be used with other drawings and specifications. Any discrepancies in dimensions or specifications to be brought to the attention Architect Engineer Builder. All structures to be confirmed by Engineer. DRAWINGS NOT FOR CONSTRUCTION PURPOSES CHANGES IN MAGENTA

DRAWINGS BY
KEVIN TIERNAN
ARCHITECT SERVICES
19 ARANLEIGH GARDENS
RATHFARNHAM
DUBLIN 14
PH 01 5349272
www.architectservices.ie

CLIENT: Vasily Oglevsky
15 Stocking Wood Drive, Stocking Avenue,
Rathfarnham, Dublin 16, D16 XV02

THIS DRAWING: Layouts, Sections & Site layout plans
Scale 1 to 100, 1 to 150

Area: area of entire site 153 sq.m,
area of existing house 90 sq.m
area of new extensions 23 sq.m