

Water/drain location

27855 [91-97]

Contiguous Elevations  
Scale 1:200

**PLANNING**


**AIDAN KELLY** B. Arch. B.sc Arch Tech  
**ADPS** Agri Design & Planning Services  
 MOLOUGH, NEWCASTLE, CO. TIPPERARY.  
 CLONNEL, EMAIL: AIDANKELLY2000@YAHOO.IE  
 WEBSITE : WWW.ADPS.IE

**PROJECT:** Proposed building for Maurice Lyons at Brownsbarn, Lower Baldonnell, Co. Dublin



**DRAWING TITLE:**  
Plan, section and elevations

DRAWN BY	DATE	SCALE	DWG NO.	JOB NO.
A KELLY	Aug 2022	04	04	14

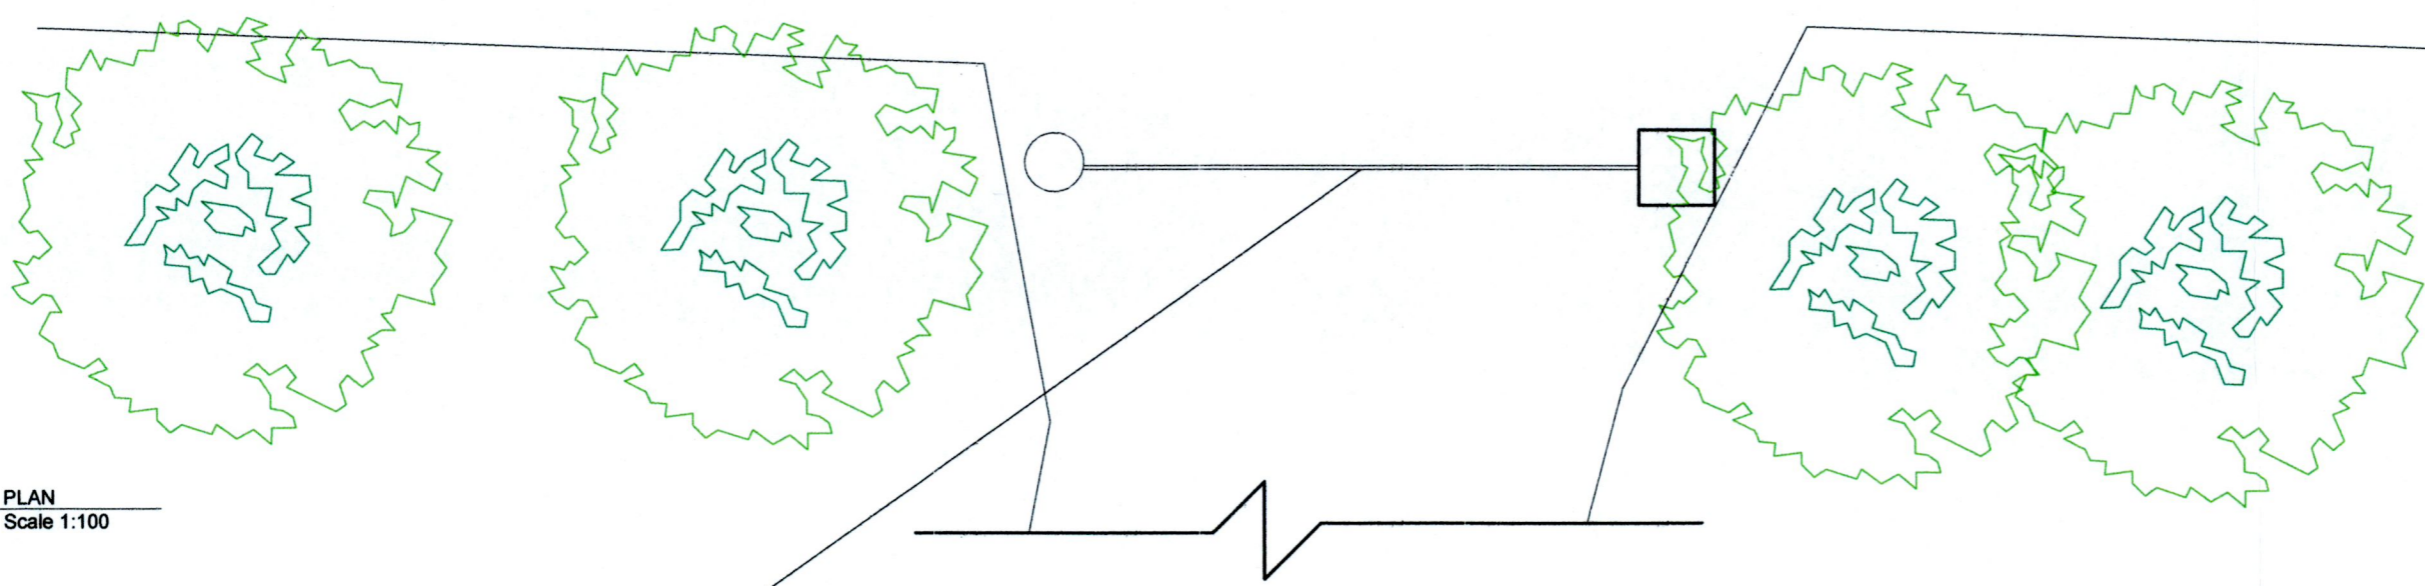

PLAN  
Scale 1:100

existing entrance  
gate to remain no  
change now  
proposed

<b>PLANNING</b>				
<b>AIDAN KELLY</b>		B.Arch. B.sc Arch Tech		
<b>ARCHITECTURE &amp; AGRICULTURAL DESIGN SERVICES</b>				
MOLOUGH, NEWCASTLE, CLONMEL, CO. TIPPERARY.		TEL: 052 7462844 MOB: 085 7466211		
EMAIL: AIDANKELLY2000@YAHOO.IE				
WEBSITE : WWW.ADPS.IE				
PROJECT: Proposed Entance for Maurice Lyons at Brownsbarn, Lower Baldonnell, Co. Dublin				
DRAWING TITLE: Plan Section and Elevation				
DRAWN BY A KELLY	DATE Oct 2022	SCALE 1:100	DWG NO. f1 1	JOB NO. 14