



Based on OS Map Series 1:1,000 | 3327-15
 ITM Centre Point Co-ordinate:
 X,Y= 711765.09,730667.6707

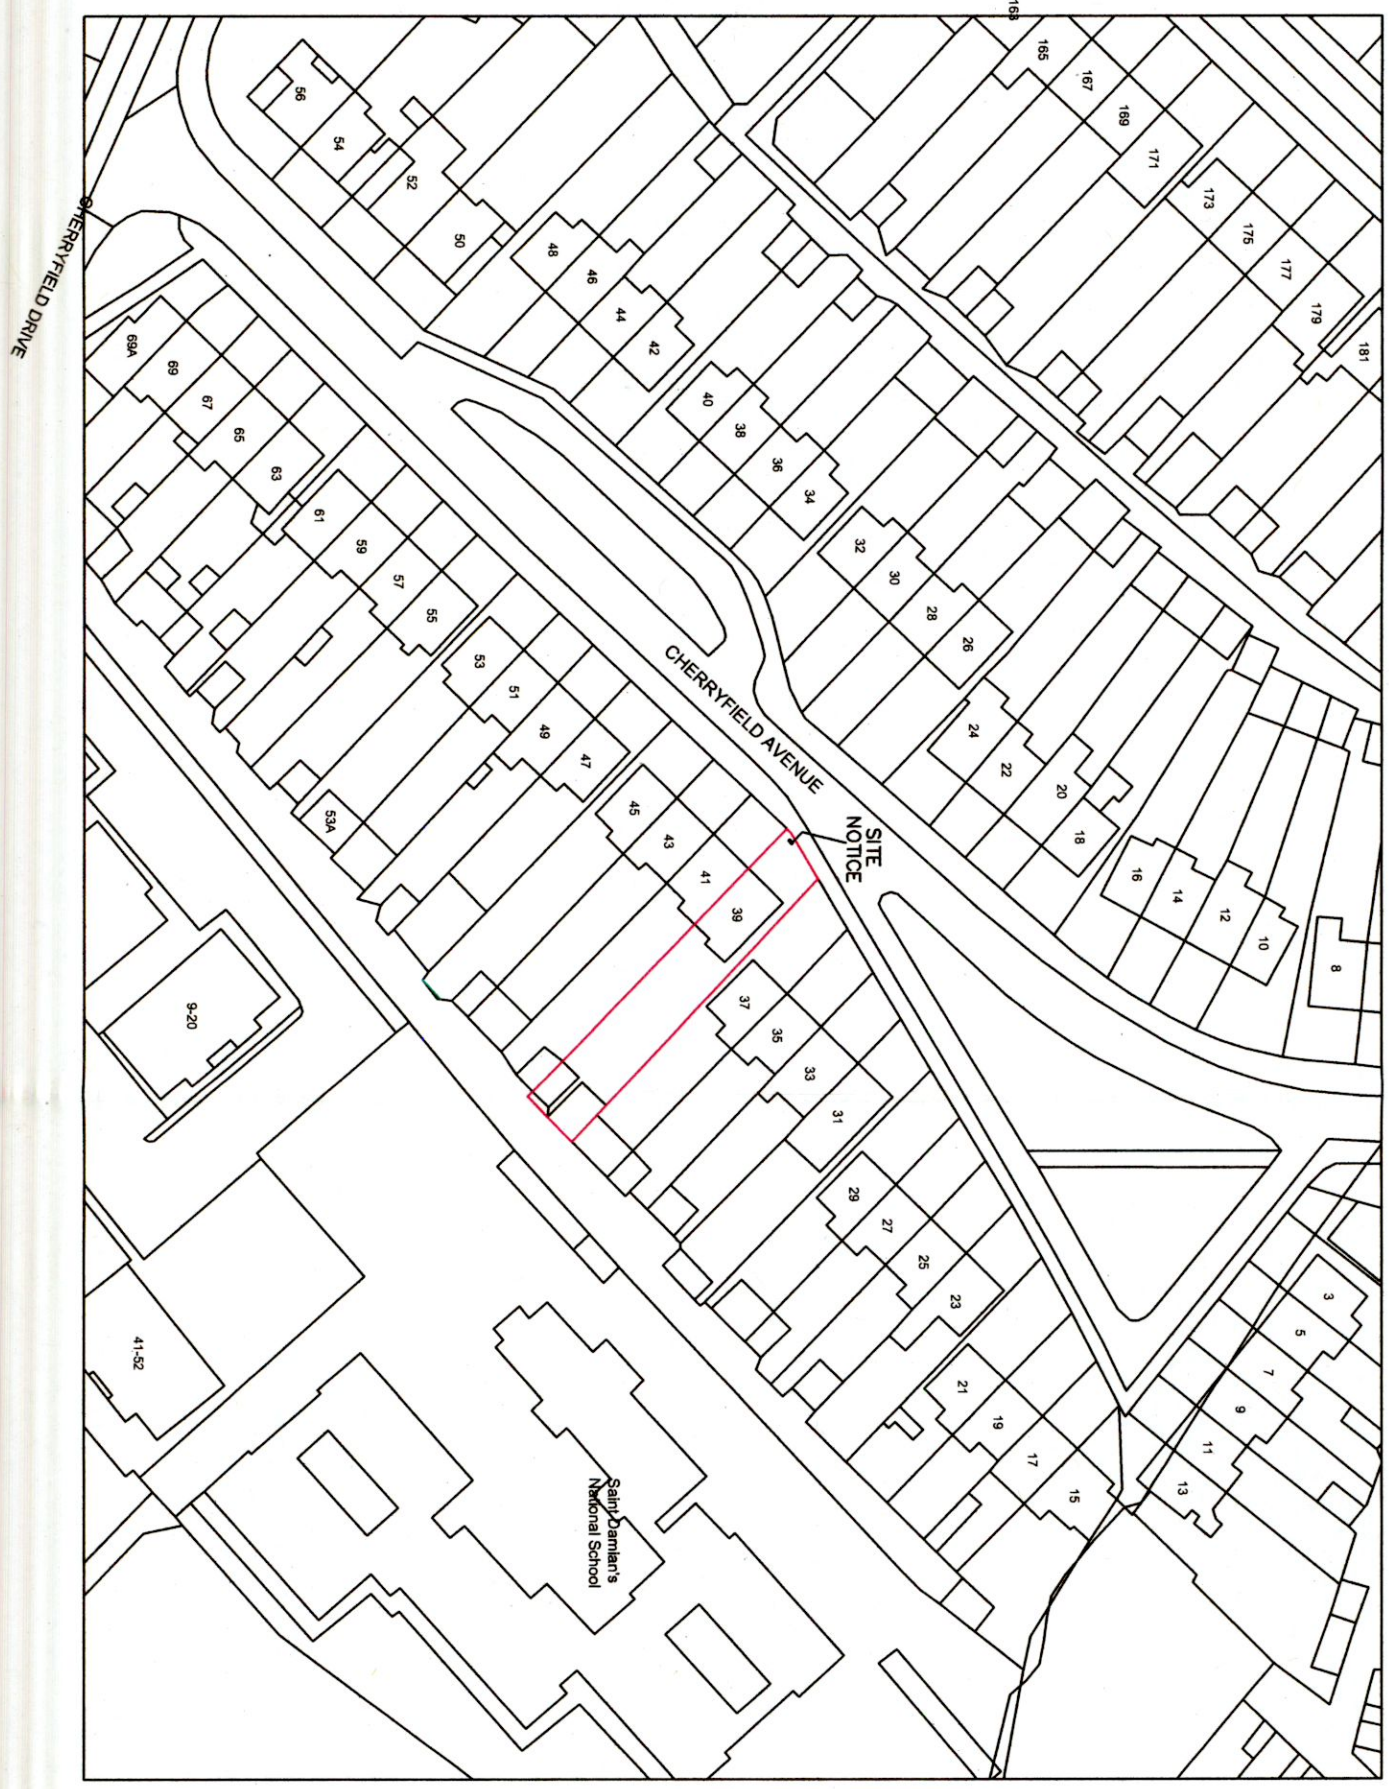

Saint Danien's
National School

Revisions:

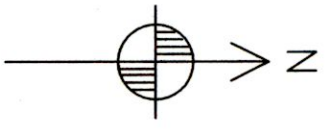

PREPARED FOR THE PURPOSES OF
PLANNING
 ONLY

ANNE HANON ARCHITECTS LIMITED
 Breda/Killybegs, Co. Donegal, Ireland

 9A Wood Farm Drive,
 Palmerstown, Dublin 20.
 Tel: (01) 6237922 Mob: 087 623 9184
 E-Mail: architect@hanonarch.com

Project:
 REAR EXTENSION & GARDEN ROOM
 No. 39 CHERRYFIELD AVENUE,
 WALKINSTOWN,
 DUBLIN 12.

Drawing name:
 LOCATION MAP

Scale: 1:1000 ● A3	Date: 21.10.2022
Rev:	Drawn by: AM
Drawing No: 22.181.PL.01	