


**OSi PLACE Map**

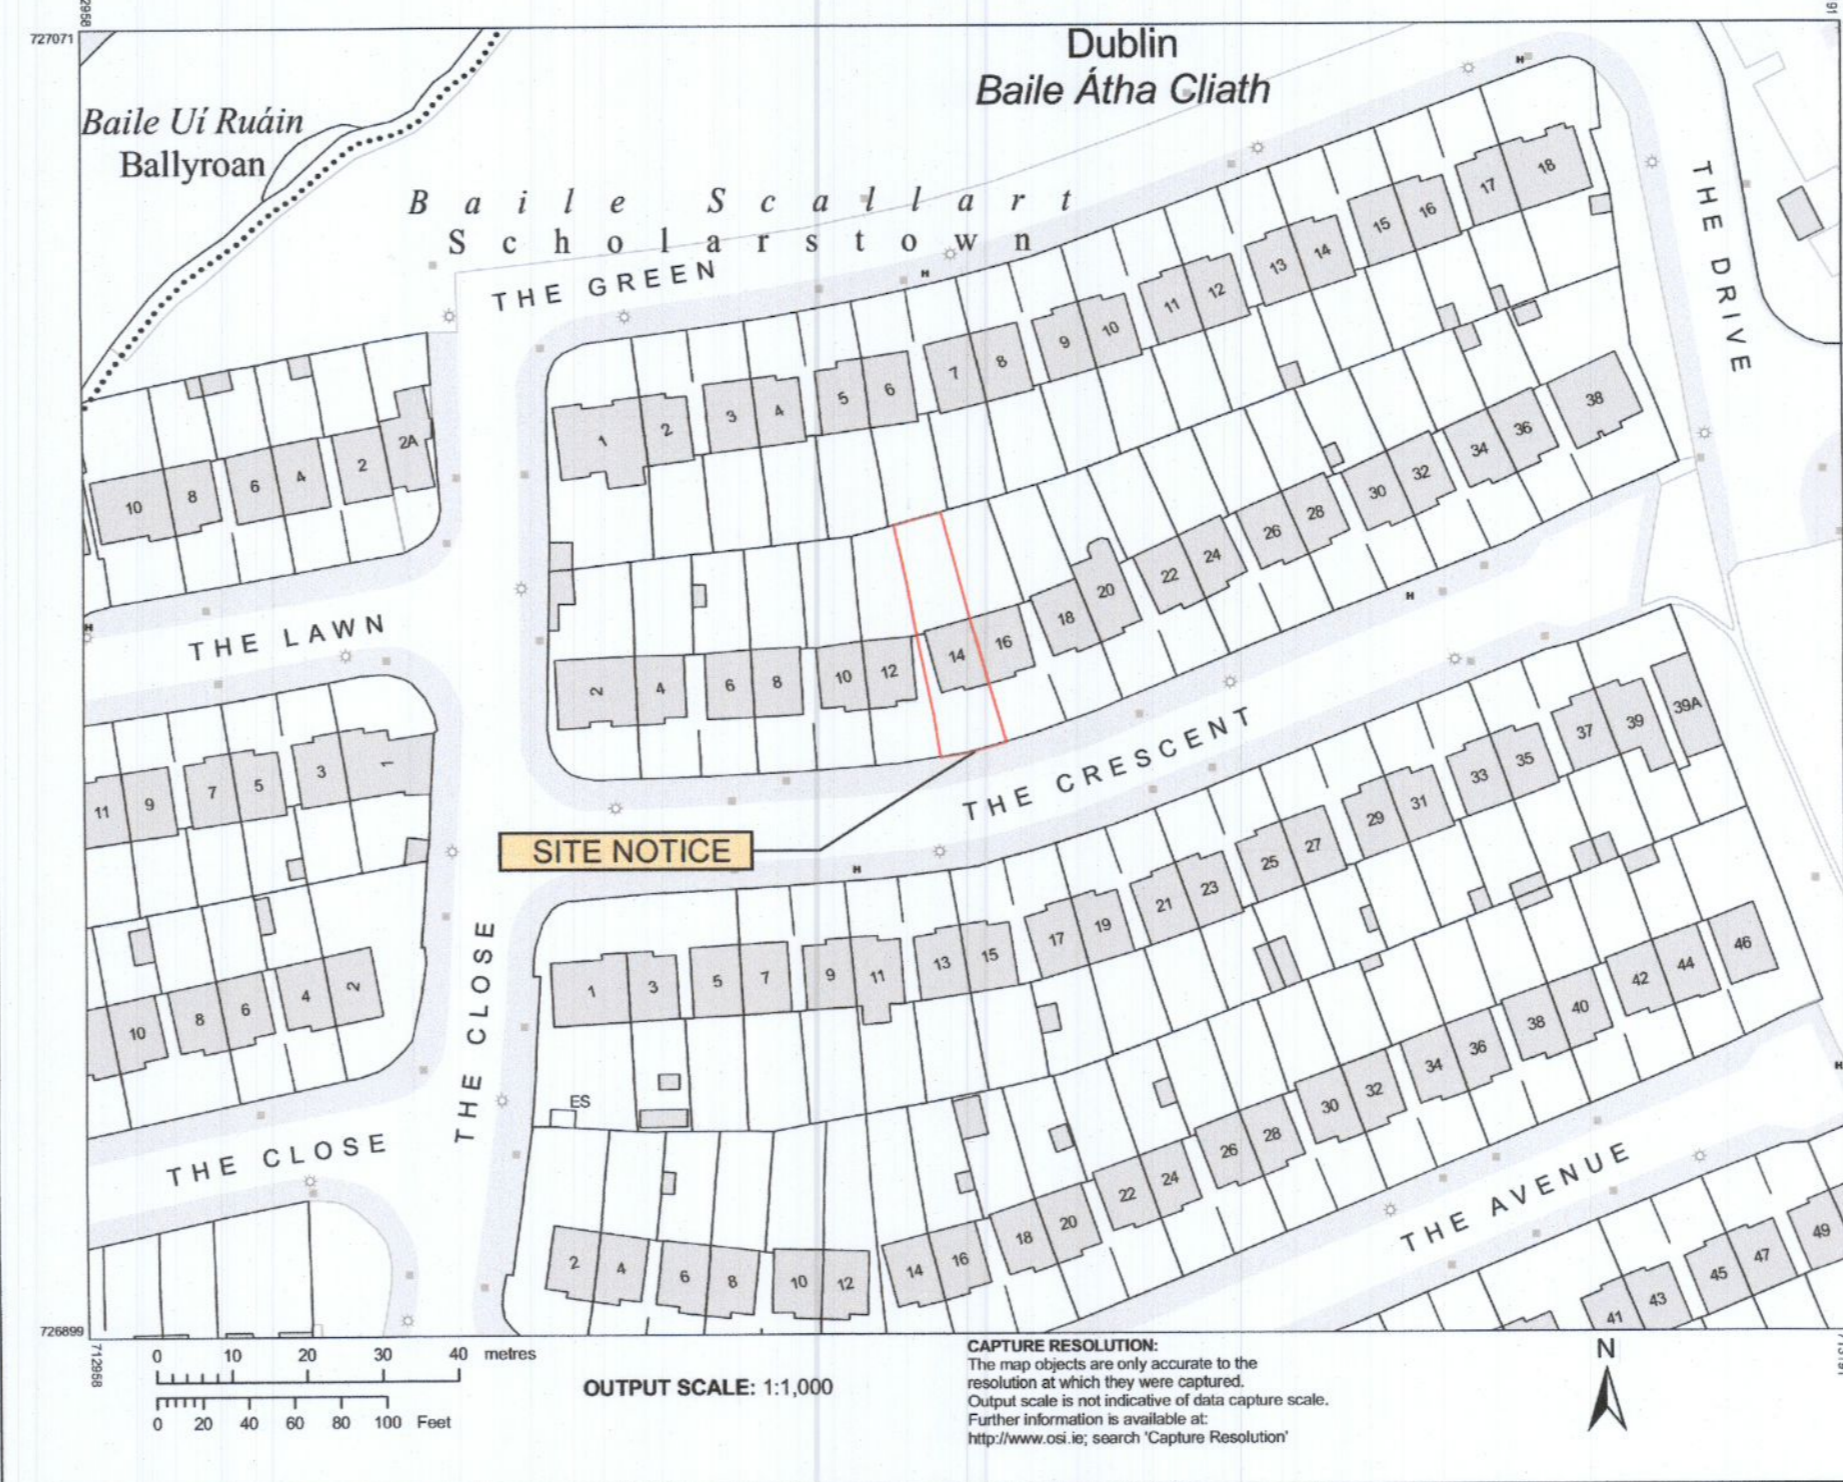

**OSi Ordnance Survey**  
National Mapping Agency

**CENTRE COORDINATES:**  
ITM 713075,726985

**PUBLISHED:** 27/10/2021 **ORDER NO.:** 50225270\_2

**MAP SERIES:** 1:1,000 **MAP SHEETS:** 3391-17

**COMPILED AND PUBLISHED BY:**  
Ordnance Survey Ireland,  
Phoenix Park,  
Dublin 8,  
Ireland.

Unauthorized reproduction infringes Ordnance Survey Ireland and Government of Ireland copyright.

All rights reserved.  
No part of this publication may be copied, reproduced or transmitted in any form or by any means without the prior written permission of the copyright owners.

The representation on this map of a road, track or footpath is not evidence of the existence of a right of way.


Ordnance Survey maps never show legal property boundaries, nor do they show ownership of physical features.

© Sárthréacht Ordnáis Éireann, 2021  
© Ordnance Survey Ireland, 2021  
www.osi.ie/copyright

**LEGEND:**  
<http://www.osi.ie>,  
search "Large Scale Legend"

○ SITE LOCATION PLAN  
SCALE: 1:1000

— SITE BOUNDARY OUTLINED IN RED

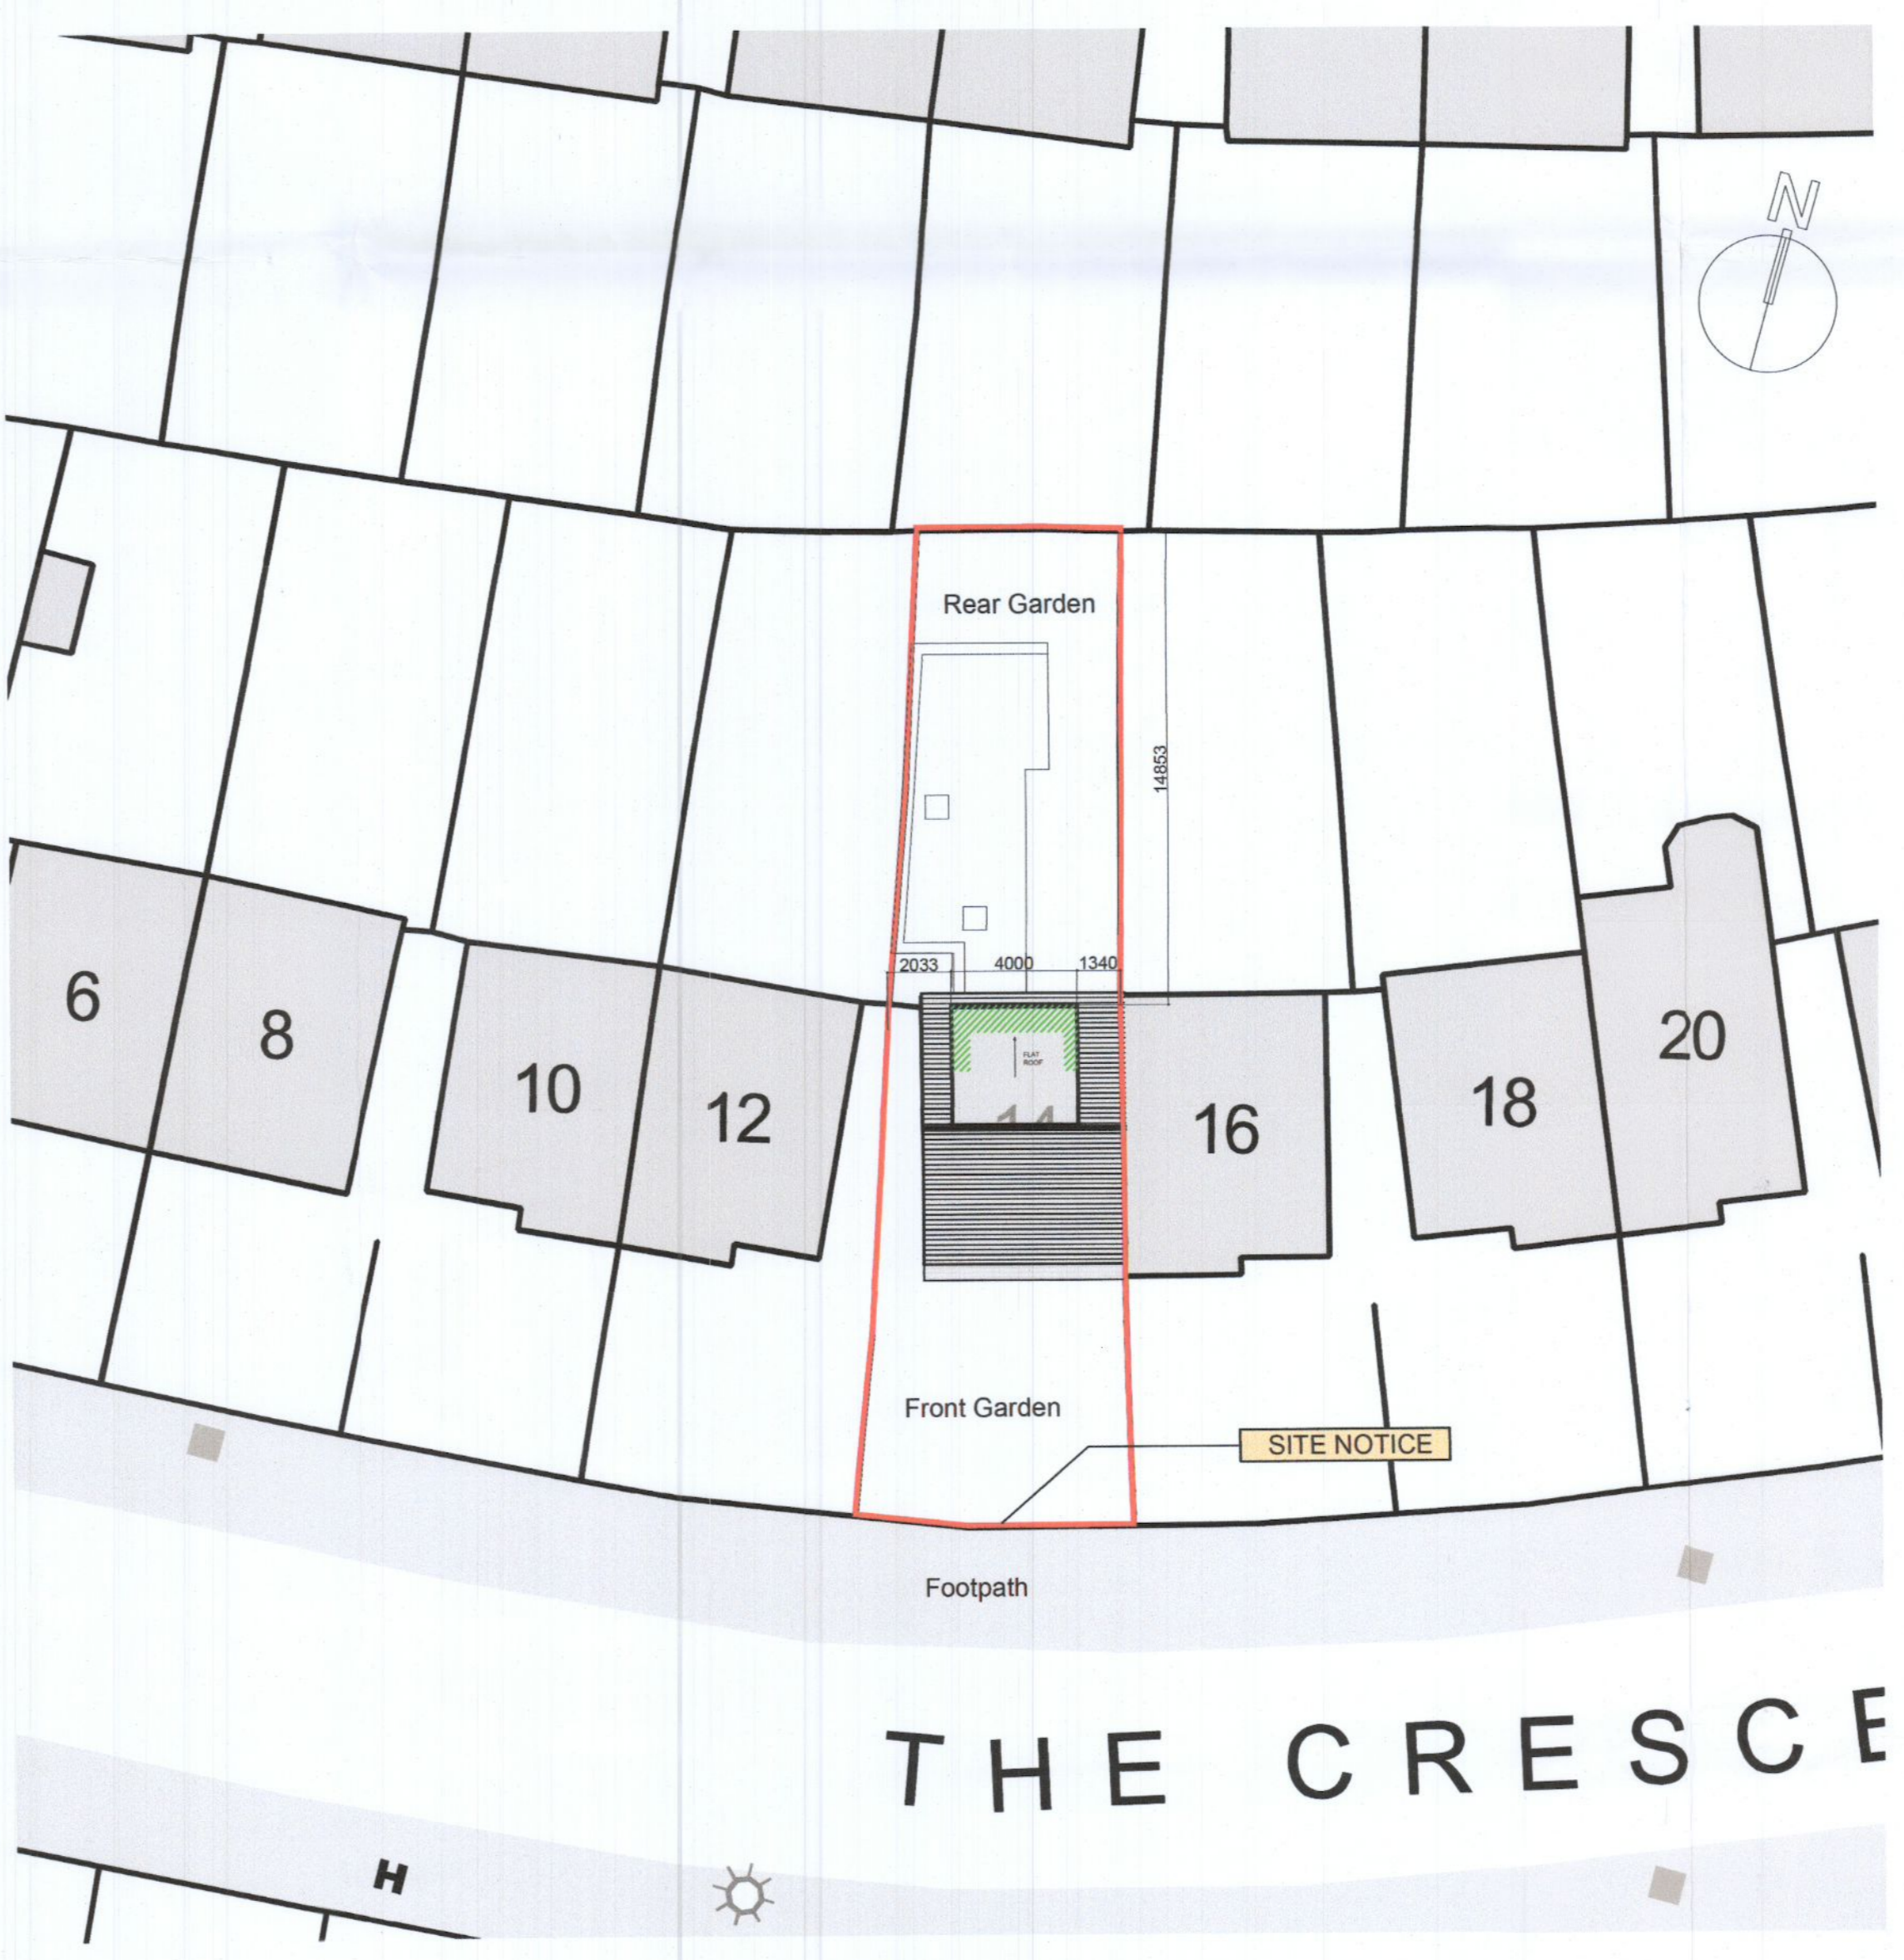

○ SITE LAYOUT PLAN  
SCALE: 1:200

Do not scale. Use figured dimensions only. All dimensions to be checked on site. Any discrepancies between site and figured dimensions to be brought immediately to the architect's attention. Digital copies cannot be guaranteed. Only information in hard copy can be relied upon for conformity and accuracy. © This drawing is copyright.

- LEGEND:**
- EXISTING CONSTRUCTION SHOWN IN GREY
  - AREA TO BE RETAINED SHOWN HATCHED IN GREEN.
  - SITE LAYOUT IN RED

Client:	Sarah Sharpe
Project:	14 the Crescent
Job number:	2124
Drawing title:	Site Location / Layout Plans
Drawing number:	AP010 (Revision as indicated above)
Scale:	As Shown @ A1 Author: James Madden
Date created:	01.10.22 Checked by: DW

**Retention Planning**  
T 086 1627 327  
E info@dwdesign.ie  
**DWDesign**