


○ SITE LOCATION PLAN SCALE: 1:1000

— SITE BOUNDARY OUTLINED IN RED

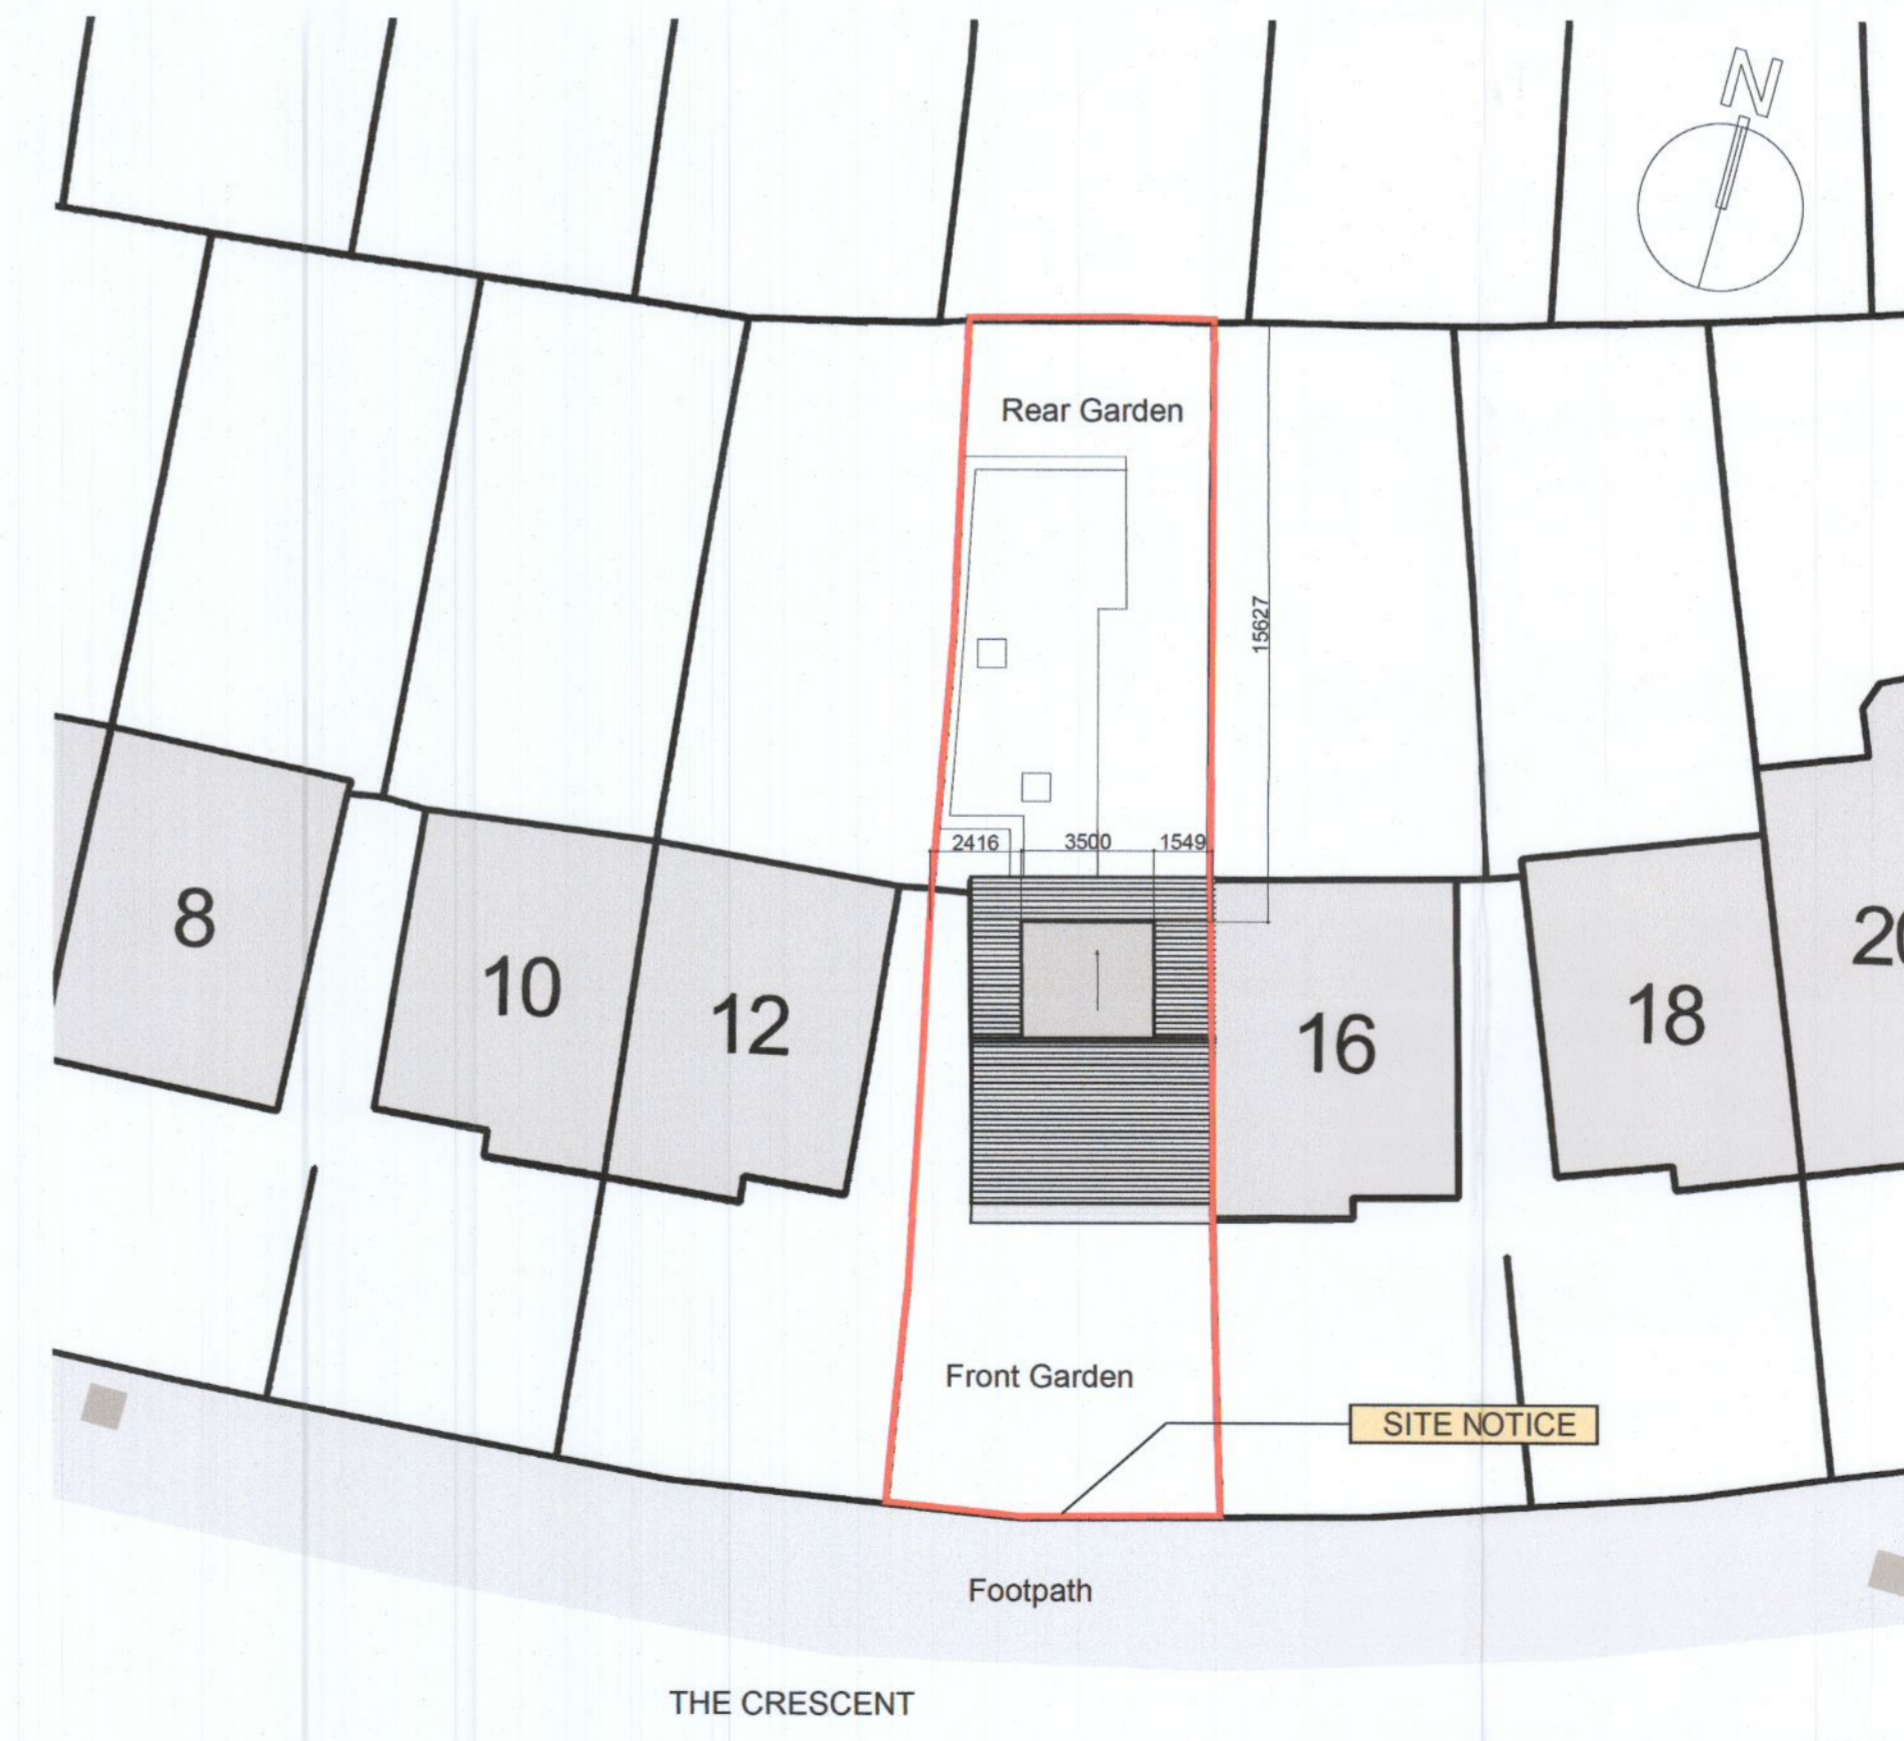

○ PROPOSED SITE LAYOUT PLAN SCALE: 1:200

— SITE BOUNDARY OUTLINED IN RED

Ordnance Survey Ireland
National Mapping Agency

CENTRE COORDINATES:
ITM 713075,726985

PUBLISHED: 27/10/2021
ORDER NO.: 50229270_2

MAP SERIES: 1:1,000
MAP SHEETS: 3391-17

COMPILED AND PUBLISHED BY:
Ordnance Survey Ireland,
Phoenix Park,
Dublin 8,
Ireland.

Unauthorised reproduction infringes Ordnance Survey Ireland and Government of Ireland copyright.

All rights reserved.
No part of this publication may be copied, reproduced or transmitted in any form or by any means without the prior written permission of the copyright owners.

The representation on this map of a road, track or footpath is not evidence of the existence of a right of way.

Ordnance Survey maps never show legal property boundaries, nor do they show ownership of physical features.

© Suirbhéaracht Ordnáis Éireann, 2021
© Ordnance Survey Ireland, 2021
www.osi.ie/copyright

Drawings Under Planning Application
Register Reference SD22B/0083

Client:	Sarah Sharpe
Project:	14 the Crescent
Job number:	2124
Drawing title:	Site Location / Layout / GA Plans
Drawing number:	AP100 (Revision as indicated above)
Scale:	As Shown @ A1
Author:	James Madden
Date created:	27.10.20
Checked by:	DW

Planning

T 086 1627 327
E info@dwdesign.ie

DWDesign