

NOTE
 ALL DIMENSIONS TO BE CHECKED ON SITE
 NO DIMENSIONS TO BE SCALED FROM THIS DRAWING
 THIS DRAWING IS TO BE READ IN CONJUNCTION WITH
 RELEVANT CONSULTANTS DRAWINGS




APPLICATION SITE BOUNDARY

APPLICANT LAND OWNERSHIP

SITE NOTICE
 LOCATION OF SITE NOTICES
 1 IN TOTAL

EXISTING SEPTIC TANK

Planning Pack Map

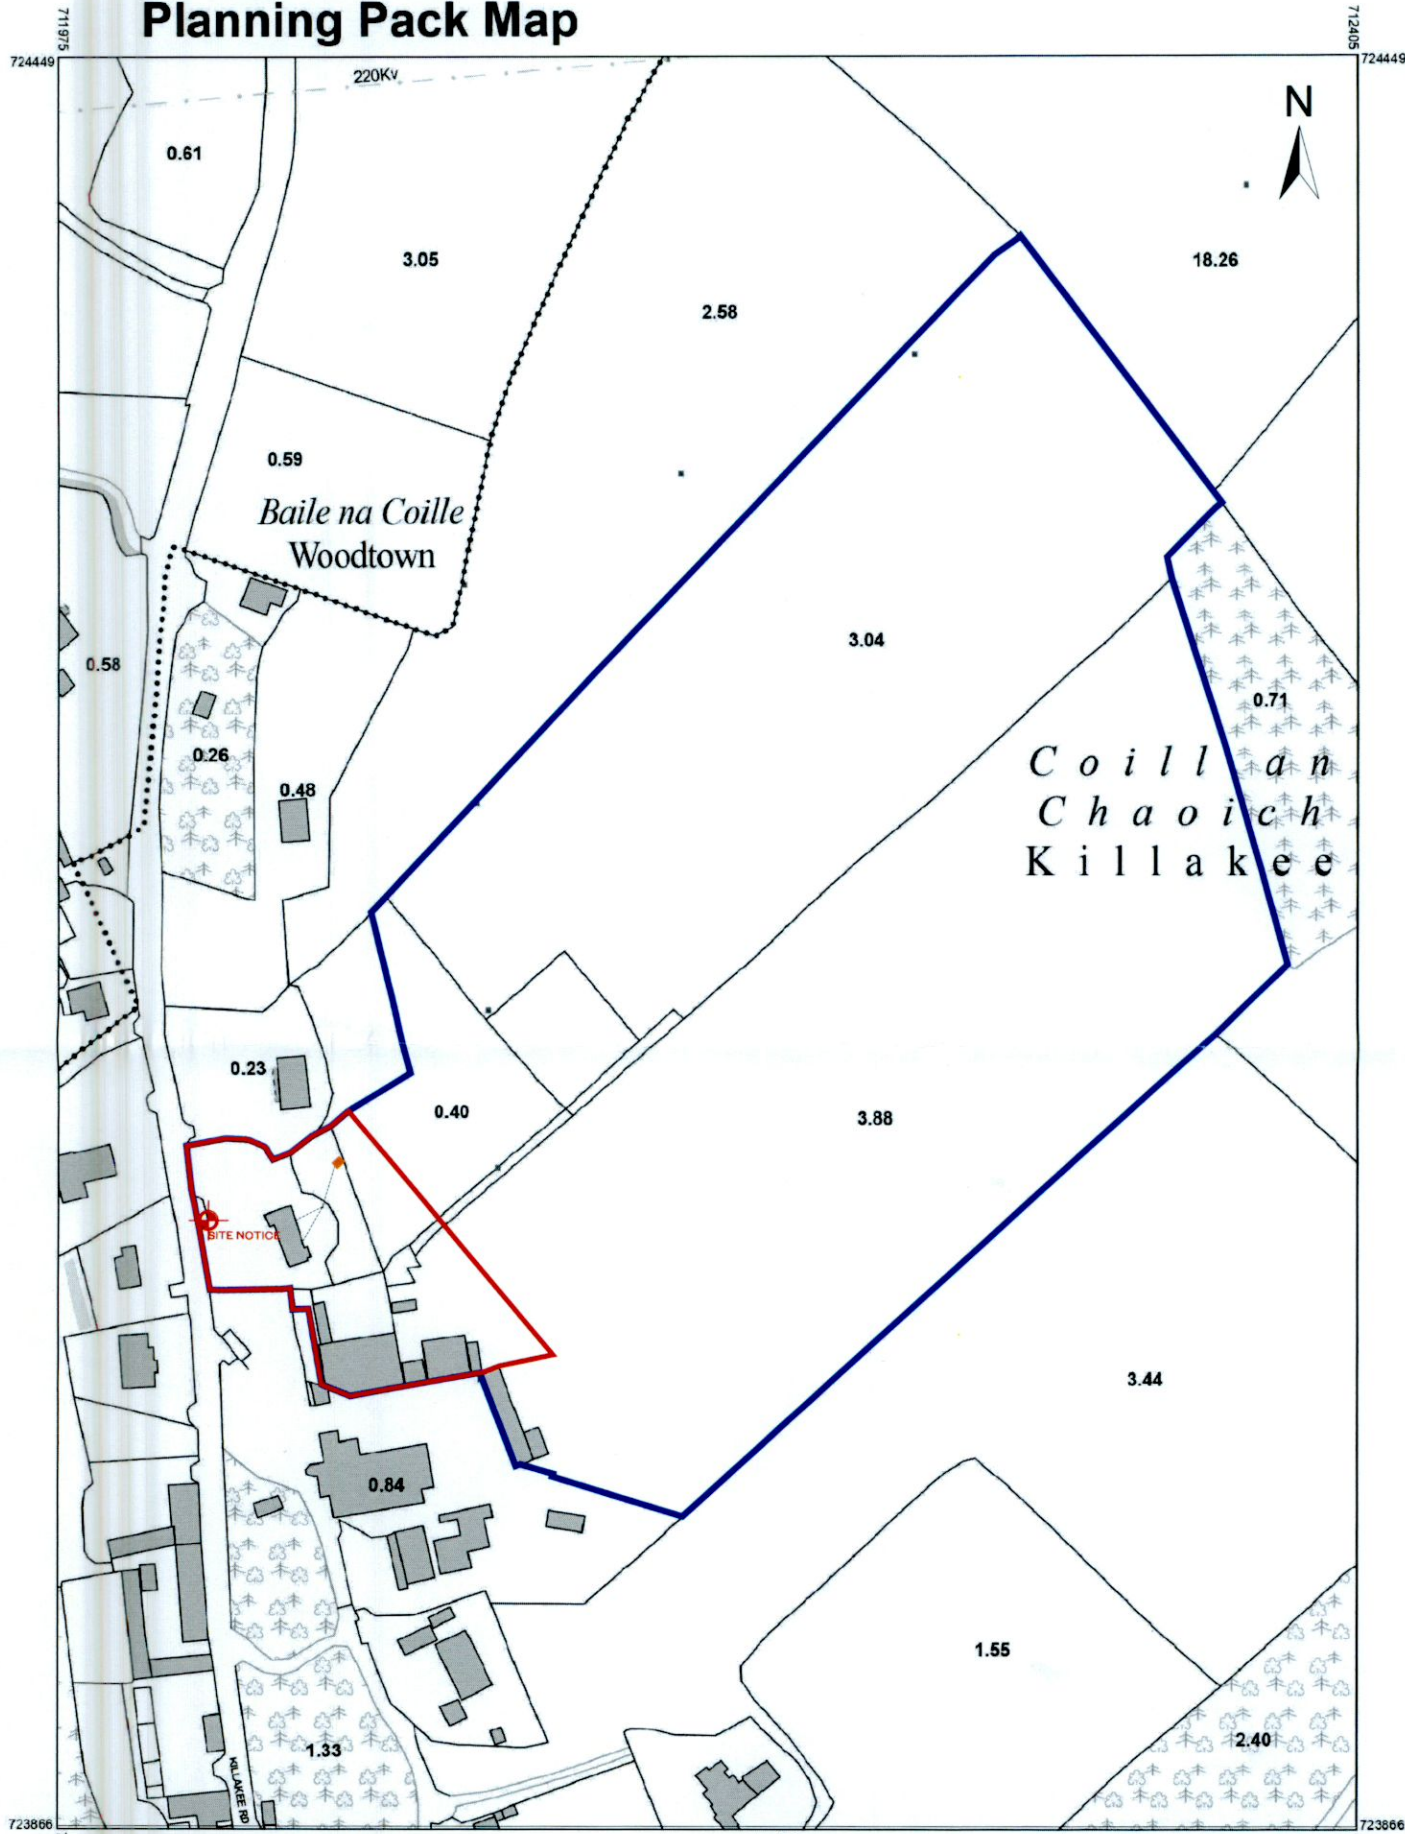

REV.	DATE	DESCRIPTION	CHECKED	DRN
06	10/10/2022	ISSUED FOR PLANNING	PHB	ZZ

PLANNING

Henry J Lyons

Architecture + Interiors +353 1 888 3333 51-54 Pearse Street
 henryjlyons.com info@henryjlyons.com Dublin D02 KA86

CLIENT
 Ms Myriam Kavanagh
 Mr Paul O'Brien

PROJECT
 KILLAKEE LIVERY YARD
 RATHFARNHAM
 DUBLIN 16

JOB NUMBER:	001001
DATE:	APRIL 2022
SCALE:	1:2500@A3
DRAWN:	ZZ
CHECKED:	P O'B
FILE NAME:	P001 Killakee Livery Yard Existing Site location plan
DRAWING:	

ALTERATIONS AND EXTENSION
 TO EXISTING DWELLING
 SITE LOCATION PLAN

BUILDING	DRAWING NO.	ZONE	REVISION
----------	-------------	------	----------

P P 0001 00

COPYRIGHTS

L:\Zofia\aaa1

COMPILED AND PUBLISHED BY:
 Ordnance Survey Ireland,
 Phoenix Park,
 Dublin 8,
 Ireland.

All rights reserved.
 No part of this publication may
 be copied, reproduced
 or transmitted in any form
 or by any means without the prior
 written permission of
 the copyright owners.

Ordnance Survey maps
 never show legal property
 boundaries, nor do they
 show ownership of physical
 features.

© Suirbhéireacht Ordanáis Éireann,
 2021
 © Ordnance Survey Ireland, 2021
 www.osi.ie/copyright

Unauthorised reproduction
 infringes Ordnance Survey Ireland
 and Government of Ireland
 copyright.

The representation on this map
 of a road, track or footpath
 is not evidence of the existence
 of a right of way.

**CENTRE
 COORDINATES:**
 ITM 712190,724158

PUBLISHED: 15/04/2021
MAP SERIES: 1:2,500
ORDER NO.: 50185517_3
MAP SHEETS: 3454-C

CAPTURE RESOLUTION:
 The map objects are only accurate to the
 resolution at which they were captured.
 Output scale is not indicative of data capture
 scale.
 Further information is available at:
<http://www.osi.ie>; search 'Capture Resolution'
LEGEND:
<http://www.osi.ie>; search 'Large Scale Legend'



Osi Licence (Order) No:
 50185517_3

MAP SHEETS:
 3454-C

CENTRE COORDINATES:
 ITM 712190,724158

SITE LOCATION PLAN