



NORTH CONTEXTUAL ELEVATION - PROPOSED - 1:200

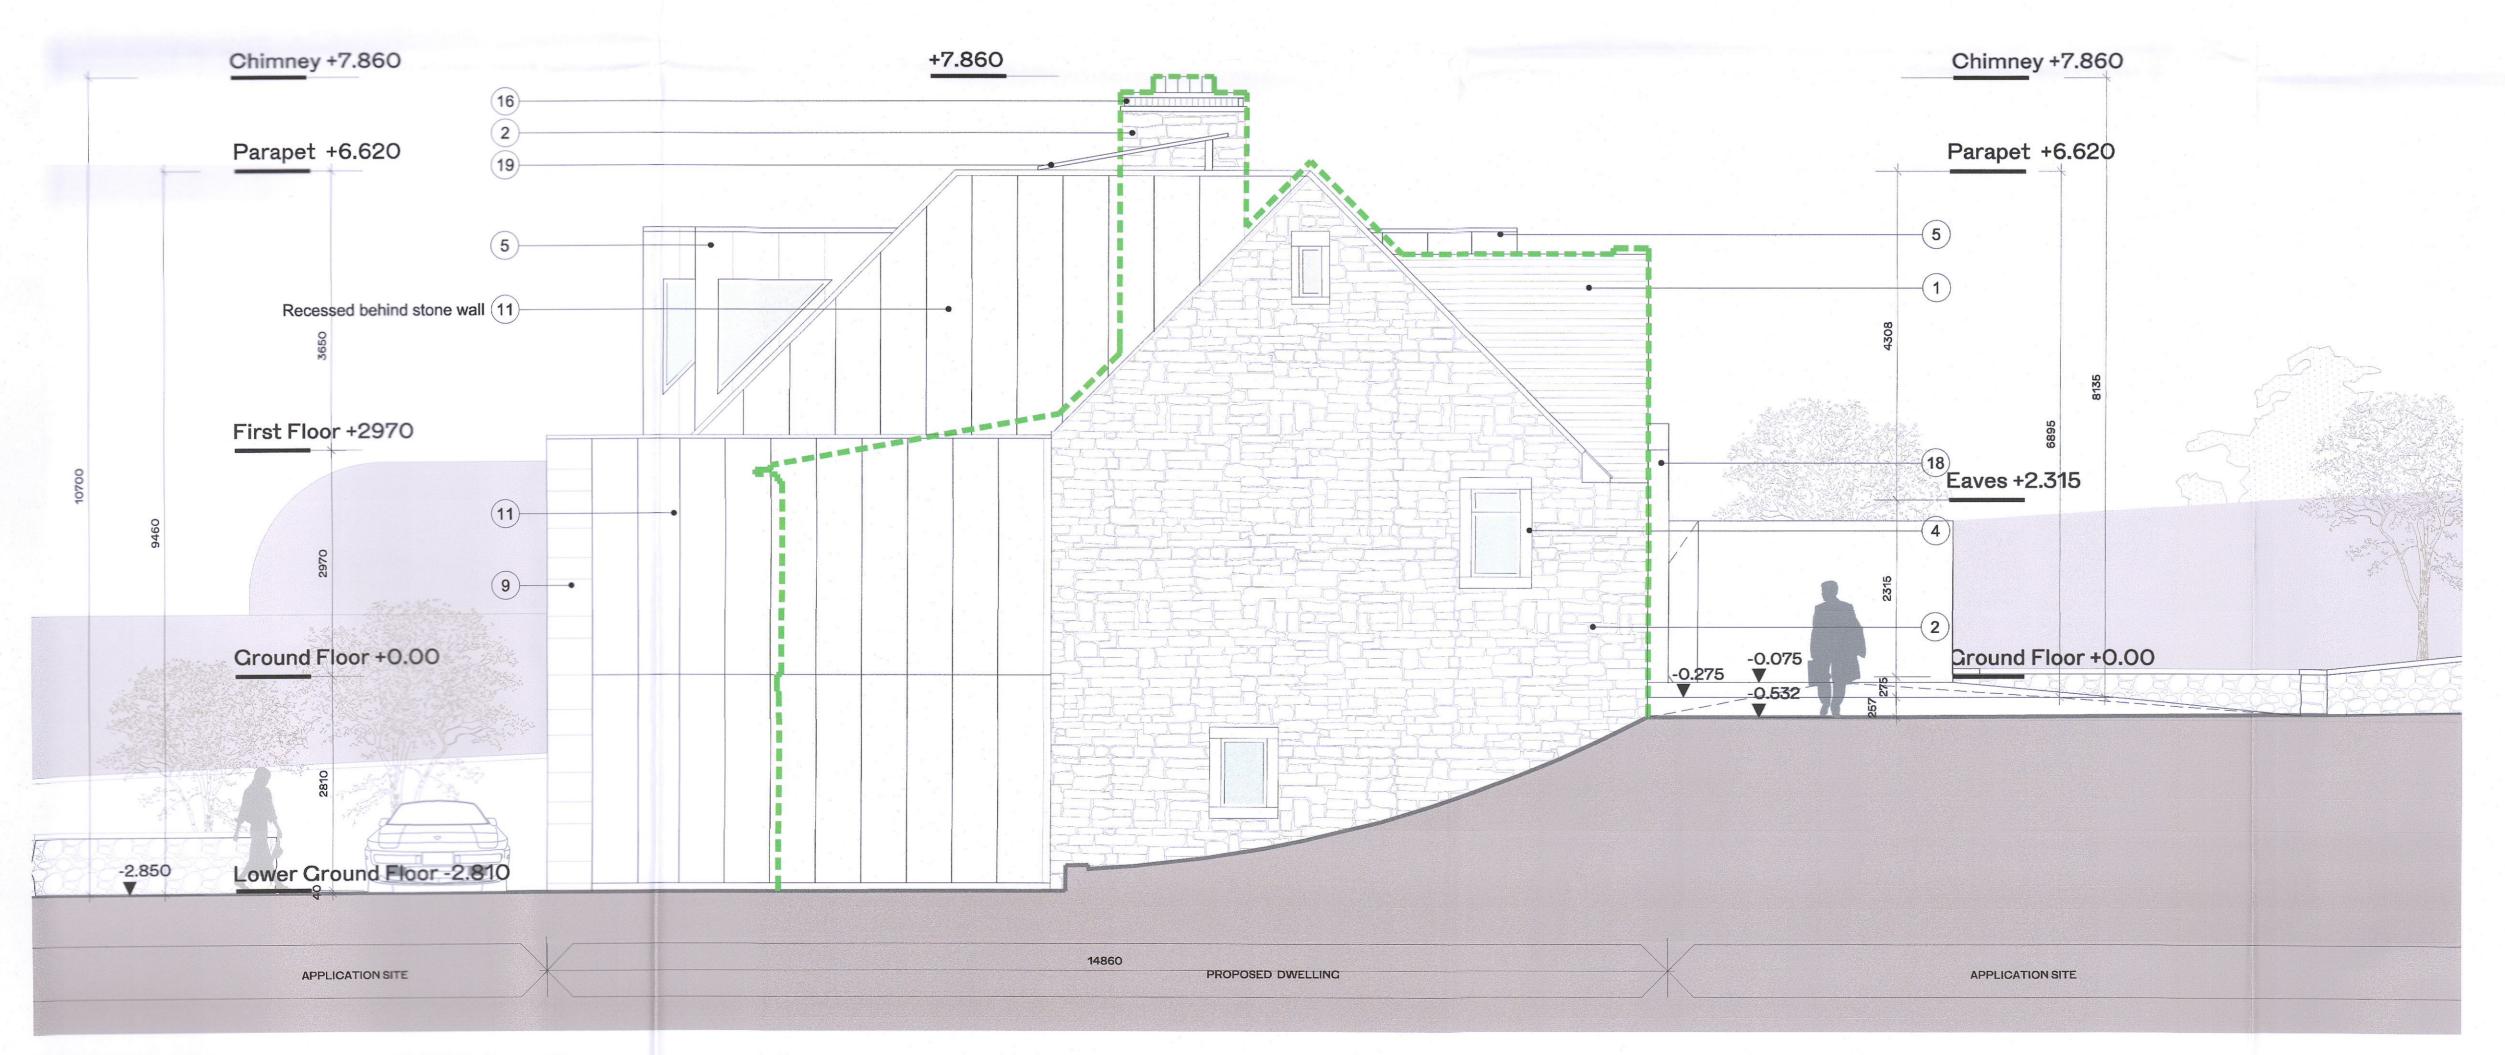

NORTH ELEVATION - PROPOSED - 1:50

ALL DIMENSIONS TO BE CHECKED ON SITE NO DIMENSIONS TO BE SCALED FROM THIS DRAWING THIS DRAWING IS TO BE READ IN CONJUNCTION WITH RELEVANT CONSULTANTS DRAWINGS

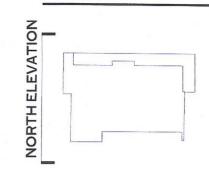

OUTLINE OF EXISTING DWELLING

LEGEND

- 1. Natural Slate Roof
- 2. Coarsed rubble wall facing
- 3. Stone plinths 4. Stone quoins with stone lintel - to replace brick
- Zinc clad dormer
 Rooflight

- 7. Stone pier
 8. Glazing
 9. Coursed smooth stone cladding
 10. Glass balustrade
- 11. Zinc cladding12. Concrete retaining wall
- 13. Steel beam14. Timber joists
- 15. Screed on precast slab
- 16. New stone capping in lieu of brick detail17. Render finish neutral/ off white colour18. Stone Entrance
- 19. PV Panels
- 00 10/10/2022 ISSUED FOR PLANNING

PLANNING

Henry J Lyons

Architecture + Interiors +353 1 888 3333 51-54 Pearse Street henryjlyons.com info@henryjlyons.com Dublin D02 KA66

Ms Myriam Kavanagh Mr Paul O'Brien

KILLAKEE LIVERY YARD RATHFARNHAM DUBLIN 16

JOB NUMBER:	001001
DATE	APRIL 2022
SCALE:	1:50 1:200 @A1
DRAWN	ZZ
CHECKED	P O'B
FILE NAME	P2023 Killakee Livery Yard Proposed North Elevation
DRAWING	

ALTERATIONS AND EXTENSION TO PROPOSED DWELLING

NORTH & NORTH CONTEXTUAL ELEVATIONS - PROPOSED

REVISION

P 2023

COPYRIGHT@

00

L:\Zofia\aaa\1