

GENERAL NOTES:

- FOR STANDARD DOBA NOTES REFER TO DRAWING LCC-DOB-XX-XX-DR-S00.1 & S00.2
- THIS DRAWING IS TO BE READ IN CONJUNCTION WITH ALL OTHER RELEVANT ARCHITECT'S & ENGINEER'S DRAWINGS AND SPECIFICATIONS.
- USE FIGURED DIMENSIONS ONLY. DO NOT SCALE
- ALL FFL AND SSL TO BE CONFIRMED BY ARCHITECT
- ALL DPC's, DPM's, RADON BARRIERS, INSULATION AND ALL WEATHERING DETAILS TO ARCHITECT'S DRAWINGS & SPECIFICATIONS
- THE CONTRACTOR SHALL VERIFY ALL DIMENSIONS AND LEVELS WITH ARCHITECTURAL DRAWINGS PRIOR TO START OF CONSTRUCTION. ANY DISCREPANCIES TO BE NOTIFIED TO THE ENGINEER & ARCHITECT FOR RESOLUTION



NOTE: REMOVAL OF TREES MAY BE REQUIRED BOTH SIDES OF SITE ENTRANCE

PROPOSED FIREFIGHTING WATER STORAGE TANKS. REFER TO DRAWING C-0023 FOR DETAILS

NEW IN ONLY ACCESS TO SITE WITH RAISED PEDESTRIAN CROSSING

REFER TO DRG C-0021 & C-0022 FOR SITE ENTRANCE & BOUNDARY DETAILS

NEW PEDESTRIAN CROSSING

SOFT PLAY AREA TO ARCHITECTS DETAIL

GATED ACCESS TO BALL COURTS FOR OVERFLOW PARKING AND FIRE TENDER TURNING FACILITY

1:2 SIDE SLOPES BETWEEN EXISTING GRASS PITCH AND NEW FOOTPATH / BALL COURTS

1:2 SIDE SLOPES BETWEEN EXISTING GRASS PITCH AND NEW FOOTPATH / BALL COURTS

Note !
REFER TO ARCHITECT'S DRAWINGS FOR ALL PHASING BOUNDARIES


FOR INFORMATION ONLY

LEGEND:

	PROPOSED SMA FOOTPATH		BALL COURTS / PLAY AREA
	PROPOSED POROUS ASPHALT ROAD SURFACE		PAVED AREA
	DISABLED PARKING		SOFT PLAY AREA TO ARCHITECTS DETAIL
	SET-DOWN FOR BUS/CAR		LANDSCAPED AREA TO LANDSCAPE ARCHITECTS DETAIL
	PRECAST CONCRETE DISHED CHANNEL		
	TACTILE PAVING		

NOTES:

- REFER TO ARCHITECT'S DRAWINGS FOR ALL FINISHES, DIMENSIONS AND SET-OUT OF ALL PAVED AREAS
- FOR ALL BUILD-UPS AND DETAILS REFER TO DWG. LCC-DOB-XX-SI-C-DR-0018

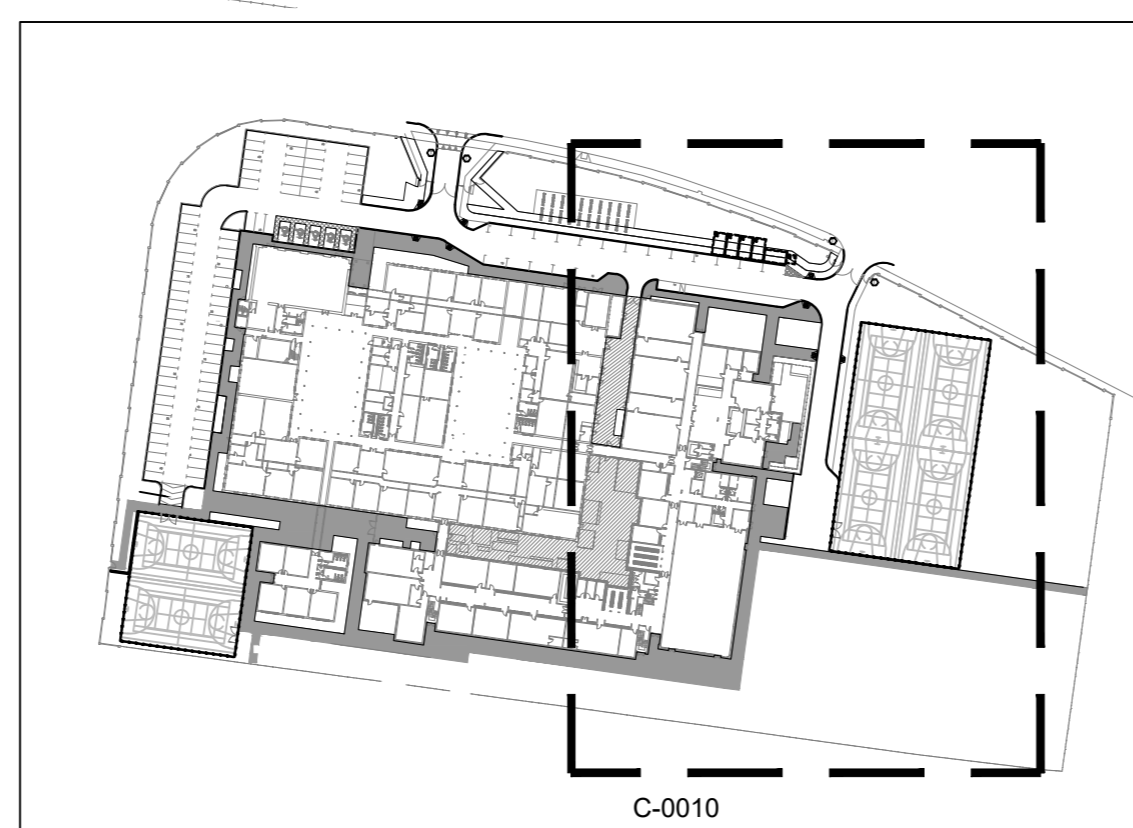

KEY PLAN
Scale N.T.S.

D2.P03	REVISED FOR PLANNING COMPLIANCE SUBMISSION	29.09.2022	TN	TN
D2.P02	REVISED FOR TENDER	26.11.2019	RR	RK
D2.P01	ISSUED FOR TENDER	27.09.2019	RR	RK
Rev.	Note	Date	Drawn	Check

Client: DUBLIN & DUN LAOGHAIRE ETB

Project: LUCAN COMMUNITY COLLEGE

Drawing Title: PROPOSED SITE LAYOUT SHEET 2 OF 2

Drawn By: RR **Checked By:** RK **Approved By:** DOB **Date:** MAY '17 **Scale:** 1:250 **Sheet Size:** A1

Project Number: DOBA1446 **Drawing Number:** LCC-DOB-XX-SI-DR-C-0010 **Status Code:** D2 **Rev Number:** P03

UNIT 5C
ELM HOUSE
MILLENNIUM PARK
NAAS
CO. KILDARE

PHONE
+353 45 984 042

INFO@DOBRIEN-ENGINEERS.IE
WWW.DOBRIEN-ENGINEERS.IE