

TREE PROTECTIVE BARRIER - BS 5837:2012 TREES IN RELATION TO CONSTRUCTION
Item Nos. 4.6 Root Protection Area

TREE PROTECTIVE BARRIER - BS 5837:2012 TREES IN RELATION TO CONSTRUCTION
Item Nos. 6.2 Technical Design and 7 Demolition and construction in proximity to existing trees

TREE PROTECTION - BS 5837:2012 Trees in relation to design, demolition and construction

All tree protection works to be in accordance with BS 5837:2012 and approved by Contract Administrator / Project Arborist / Landscape Architect.

All trees to be retained on site are to be protected by effective fencing defining the Construction Exclusion Zone (CEZ). The fencing excludes construction activities from the Root Protection Area (RPA) which contains sufficient rooting volume to ensure the survival of the tree.


Fencing is to be installed before any materials or machinery are brought onto the site and before any demolition or development commences.

Once erected, fencing is to be regarded as sacrosanct, and should not be removed or altered without the prior consultation with the consulting Arborist or Landscape Architect.

No access is to be permitted for workers to areas behind fencing line (except for specific works such as construction of no-dig paths or planting or with written authorisation from Contract Administrator / Project Arborist / Landscape Architect), no works may be carried out in this area, no materials, machinery, tools, soil or other objects can be stored here and absolutely no excavation may be carried out.

Protective fencing should consist of galvanised steel mesh panels in accordance with drawing (right) comprising a vertical and horizontal framework, staked in place and braced to resist impacts.

Notices should be erected on the fence with following wording:
CONSTRUCTION EXCLUSION ZONE: NO ACCESS

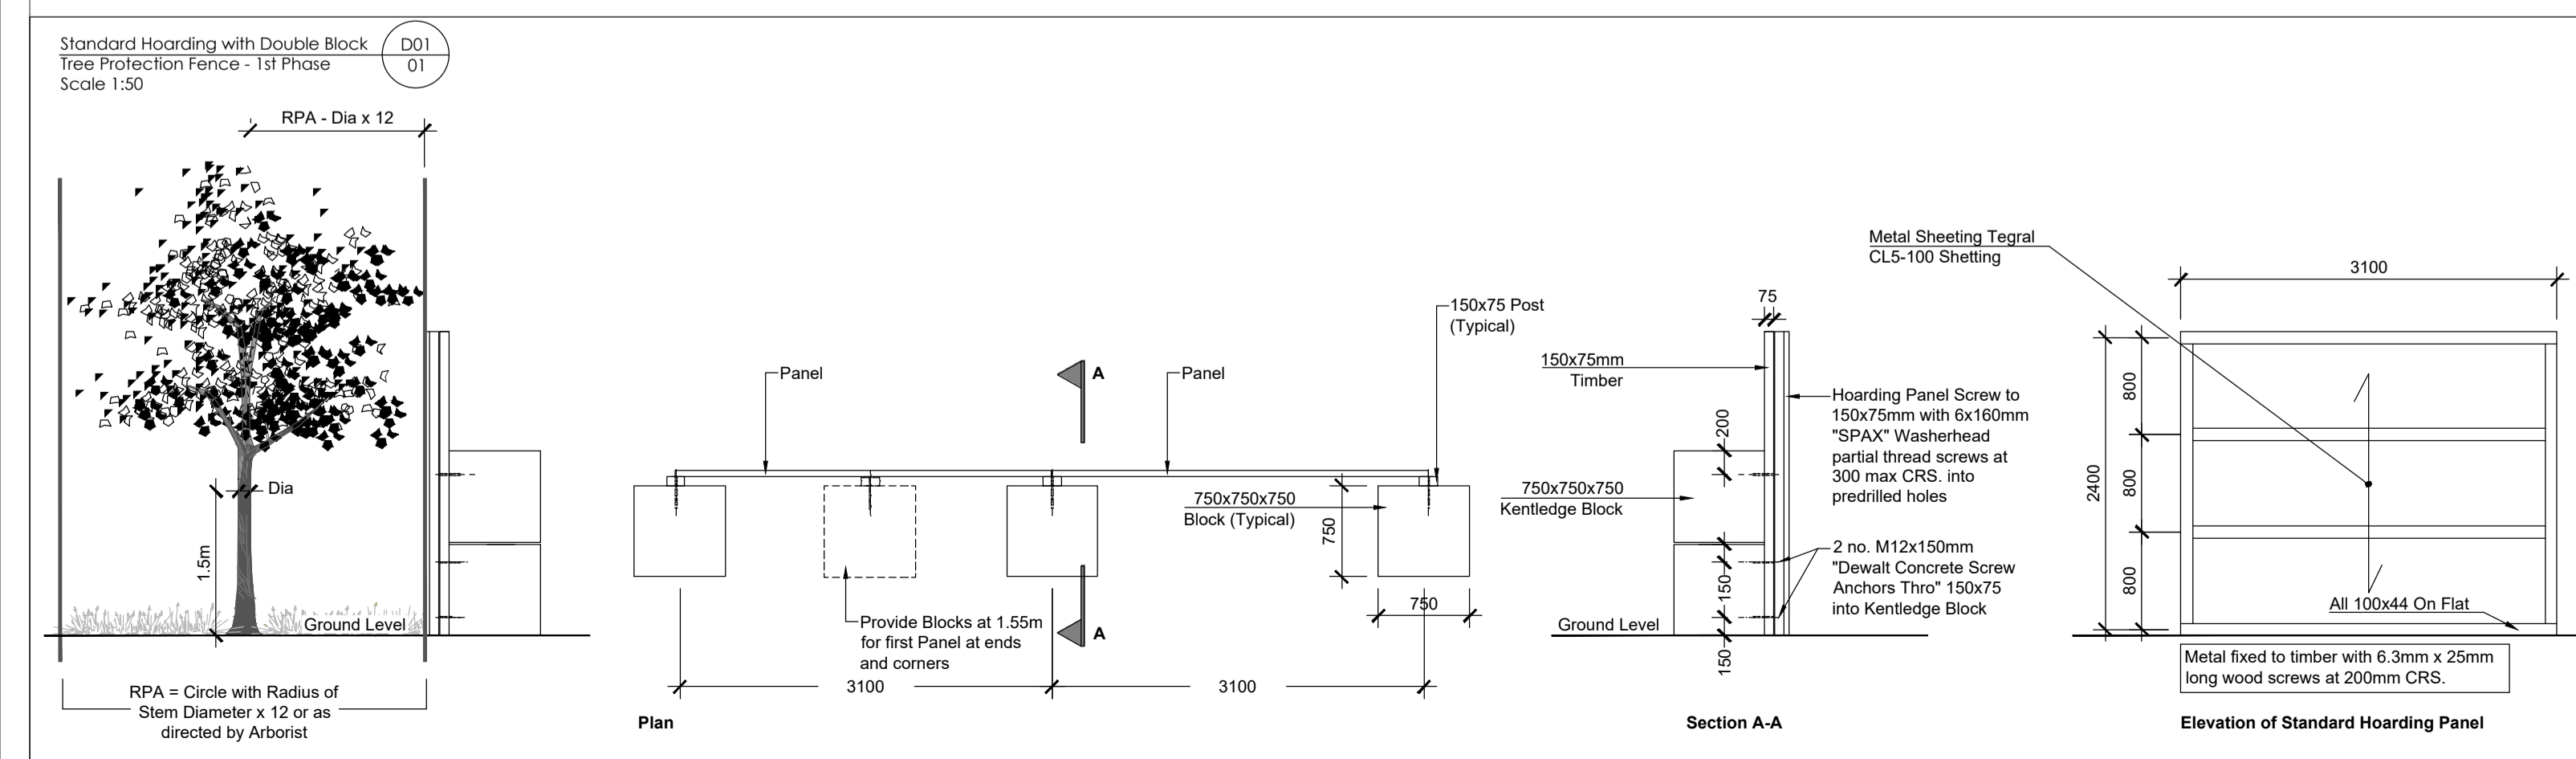

- This drawing is intended to show landscape architectural proposals only. Please refer to Architects and Engineers drawings for exact details of buildings, structures, roads, parking etc.
- The copyright of this drawing is vested with Murray & Associates. This drawing may not be copied or reproduced without written consent.
- All materials referred to on this drawing - including plant species - are indicative and subject to change following detailed site investigation. Significant changes, if any are required, will be referred to the relevant authority for agreement.
- This drawing is not suitable for use for construction purposes.
- Discrepancies to be referred to Murray & Associates for clarification.

murray & associates
landscape architecture

14 The Seaport Building, 44-45 Clonliff Road, Dublin 3, D03 R9K3
m@mmurray-associates.com
+353 (0)1 854 0090

| | | | | |
|--|------------------|---------------------|------------------------------|---------|
| 0 | 11/11/22 | Planning Compliance | FT | JW |
| REV | DATE | REVISION | DRAWN | CHECKED |
| CLIENT CAIRN HOMES | | | | |
| PROJECT TITLE RESIDENTIAL DEVELOPMENT CLONBURRIS | | | | |
| SHEET TITLE Hedgerow & Tree Protection Plan | | | | |
| SHEET NO. 1738_PLC_TPP_01 | SHEET SIZE A1 | | REVISION 0 | |
| SCALE AS SHOWN | DATE 11/11/22 | | STAGE Planning Compliance | |

Copyright Murray & Associates, 2022