


GENERAL NOTES:  
-- To not scale from the drawing  
-- The figured dimensions only  
@ this drawing is copyright. No part of the document may be reproduced or transmitted in any form or stored in any retrieval system from the copyright holder, except as agreed for use on a project, for which the document is originally issued.

Produced under Ordnance Survey  
Ireland Licence No. AR 0122622

MAP SHEETS:  
3261-10  
**SITE OUTLINED RED**  
(0.44 Hectares)

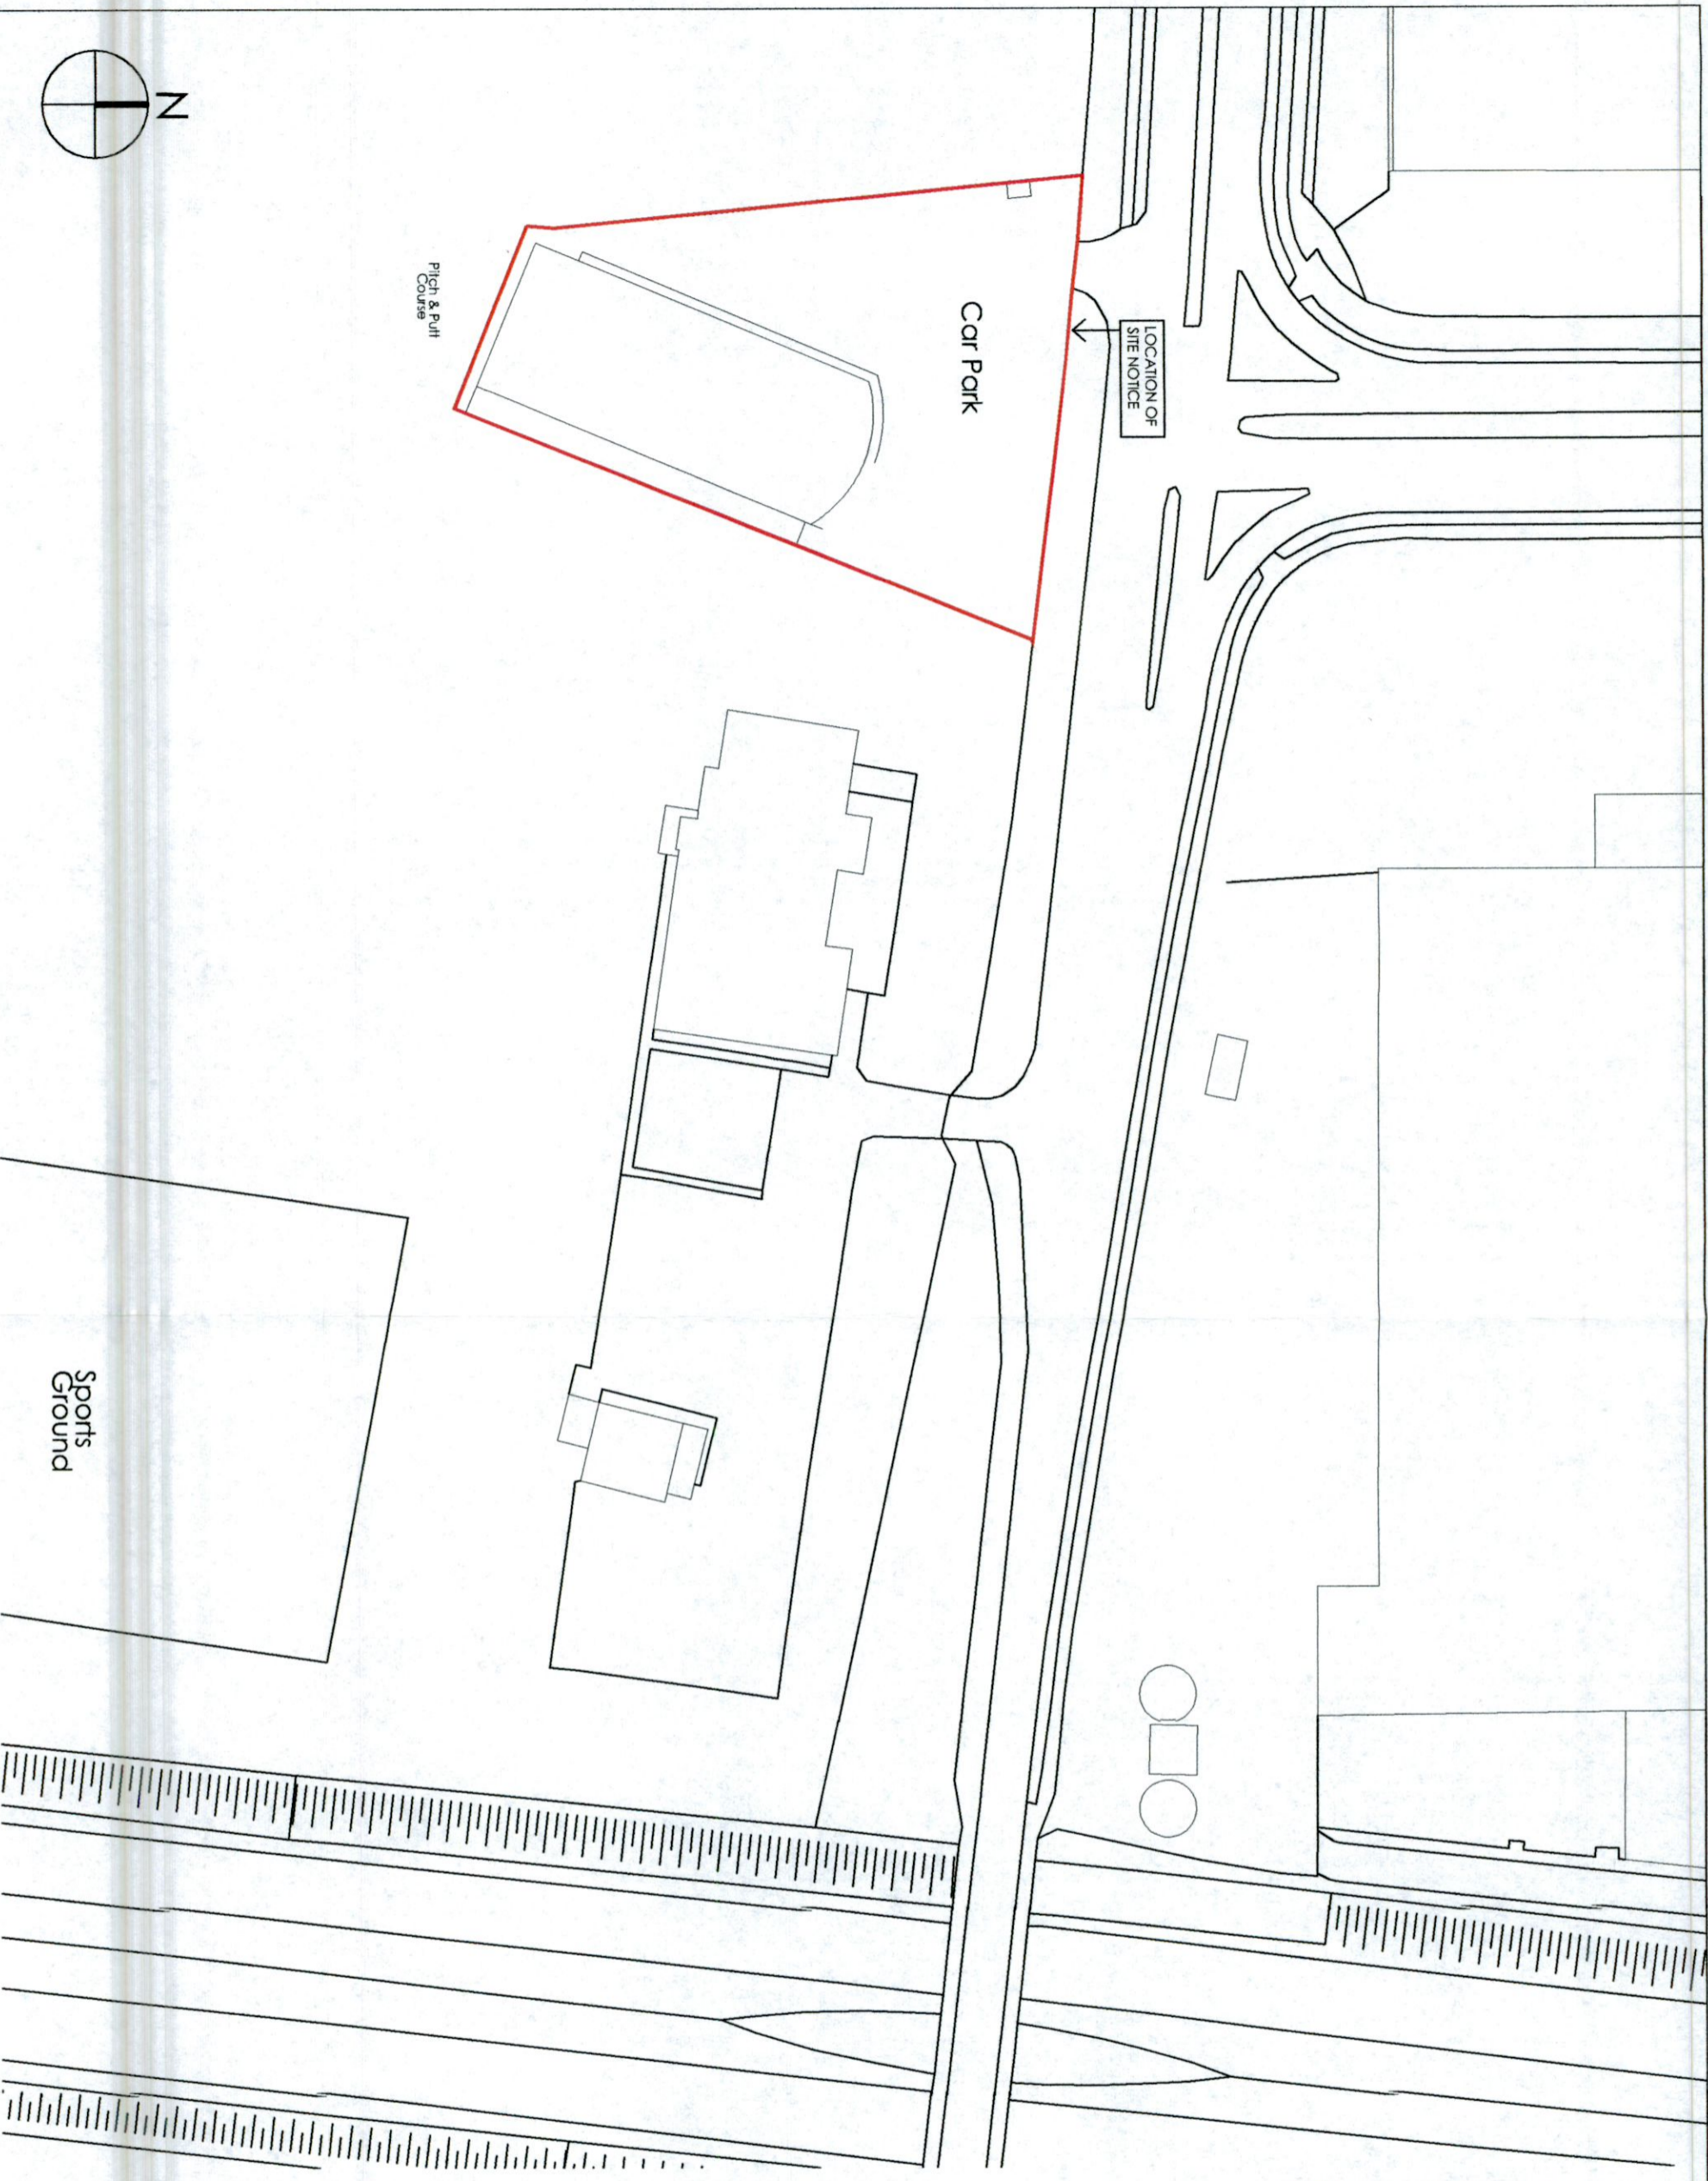

# PLANNING

# ha

DESIGN STUDIO

36 Mount Street Upper, Dublin D02 Y982  
+353 1 524 0709 [www.hadstudio.ie](http://www.hadstudio.ie)

CLIENT  
CAVVI/ES Ltd.  
PROJECT  
RETENTION APPLICATION AT  
LARKFIELD HOUSE, COLDCUT ROAD  
CLONDALKIN, DUBLIN 22  
DWG. TITLE  
SITE LOCATION MAP

SCALE @ A3: 1:1000  
DRAWN BY: DM1  
CHECKED BY: JH1  
PAPER SIZE: A3  
JOB NO.: 008-05  
DATE: 27.10.2022  
DWG NO.: PL-001

SITE LOCATION MAP  
1:1000

