

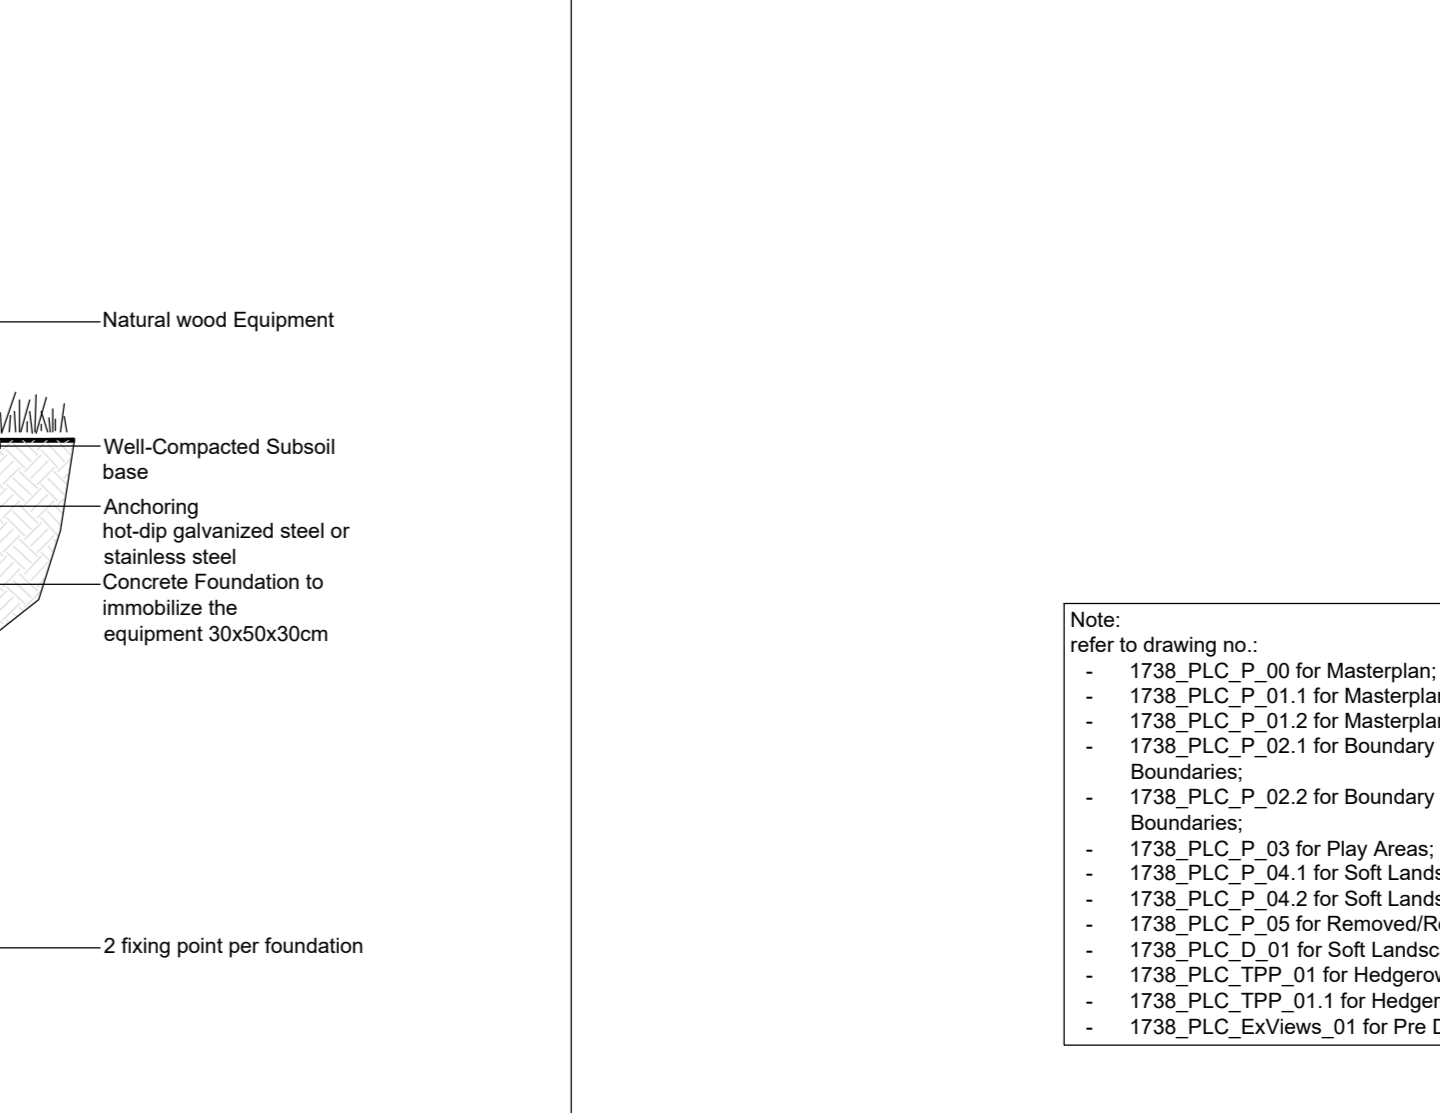
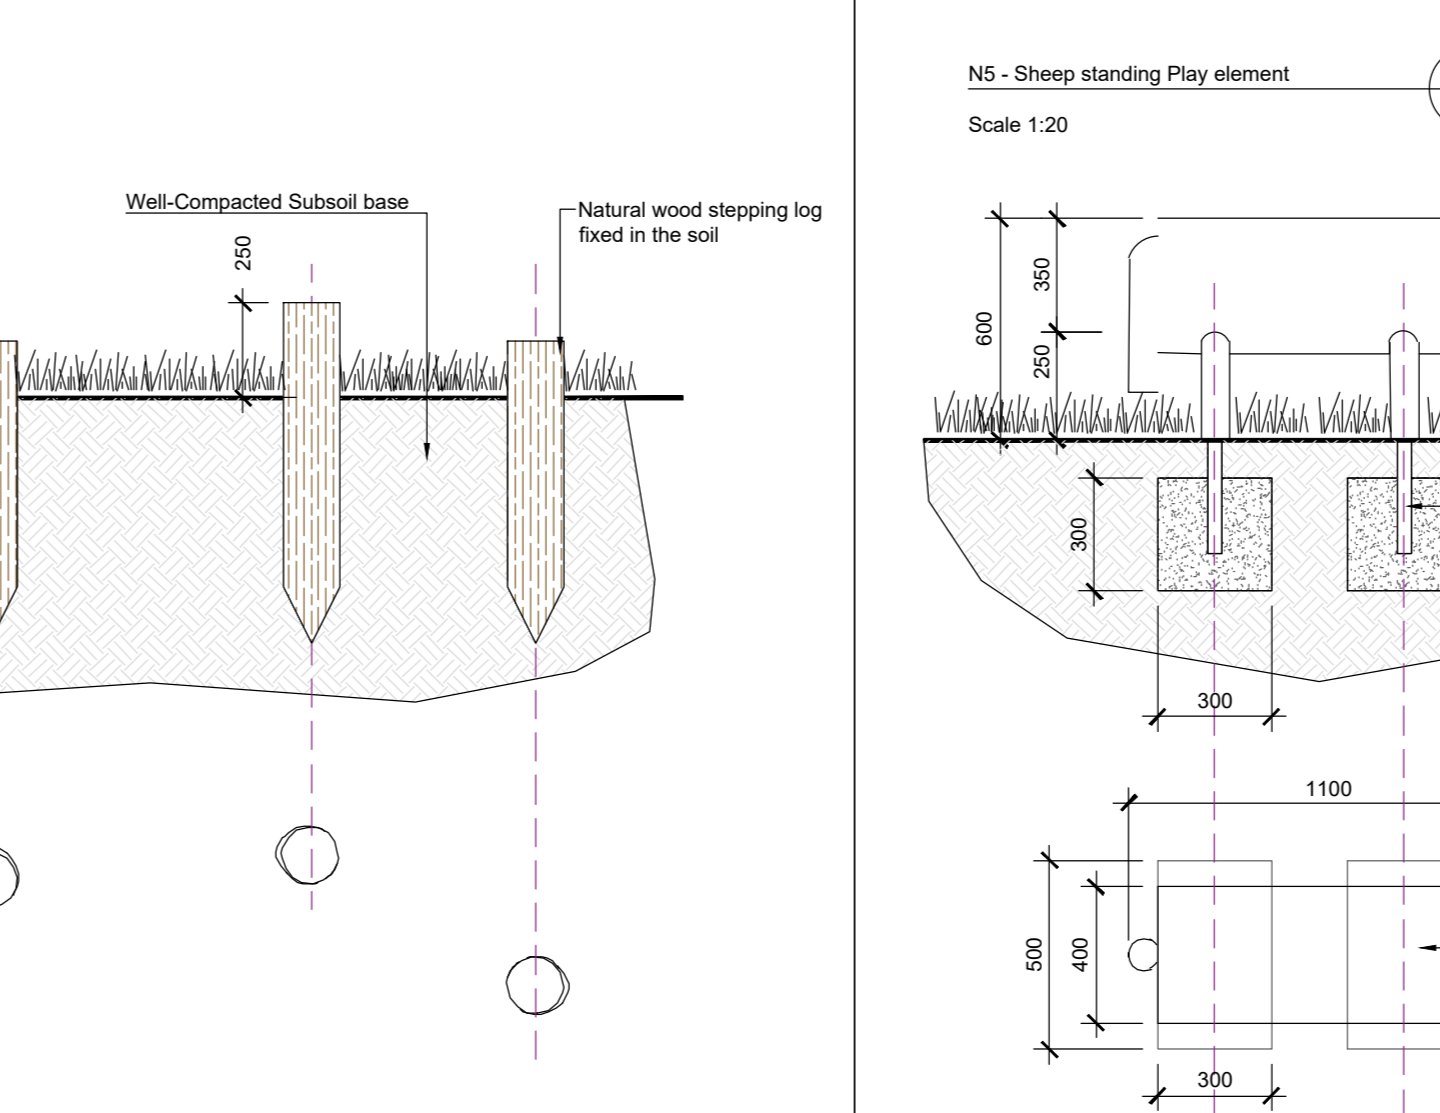
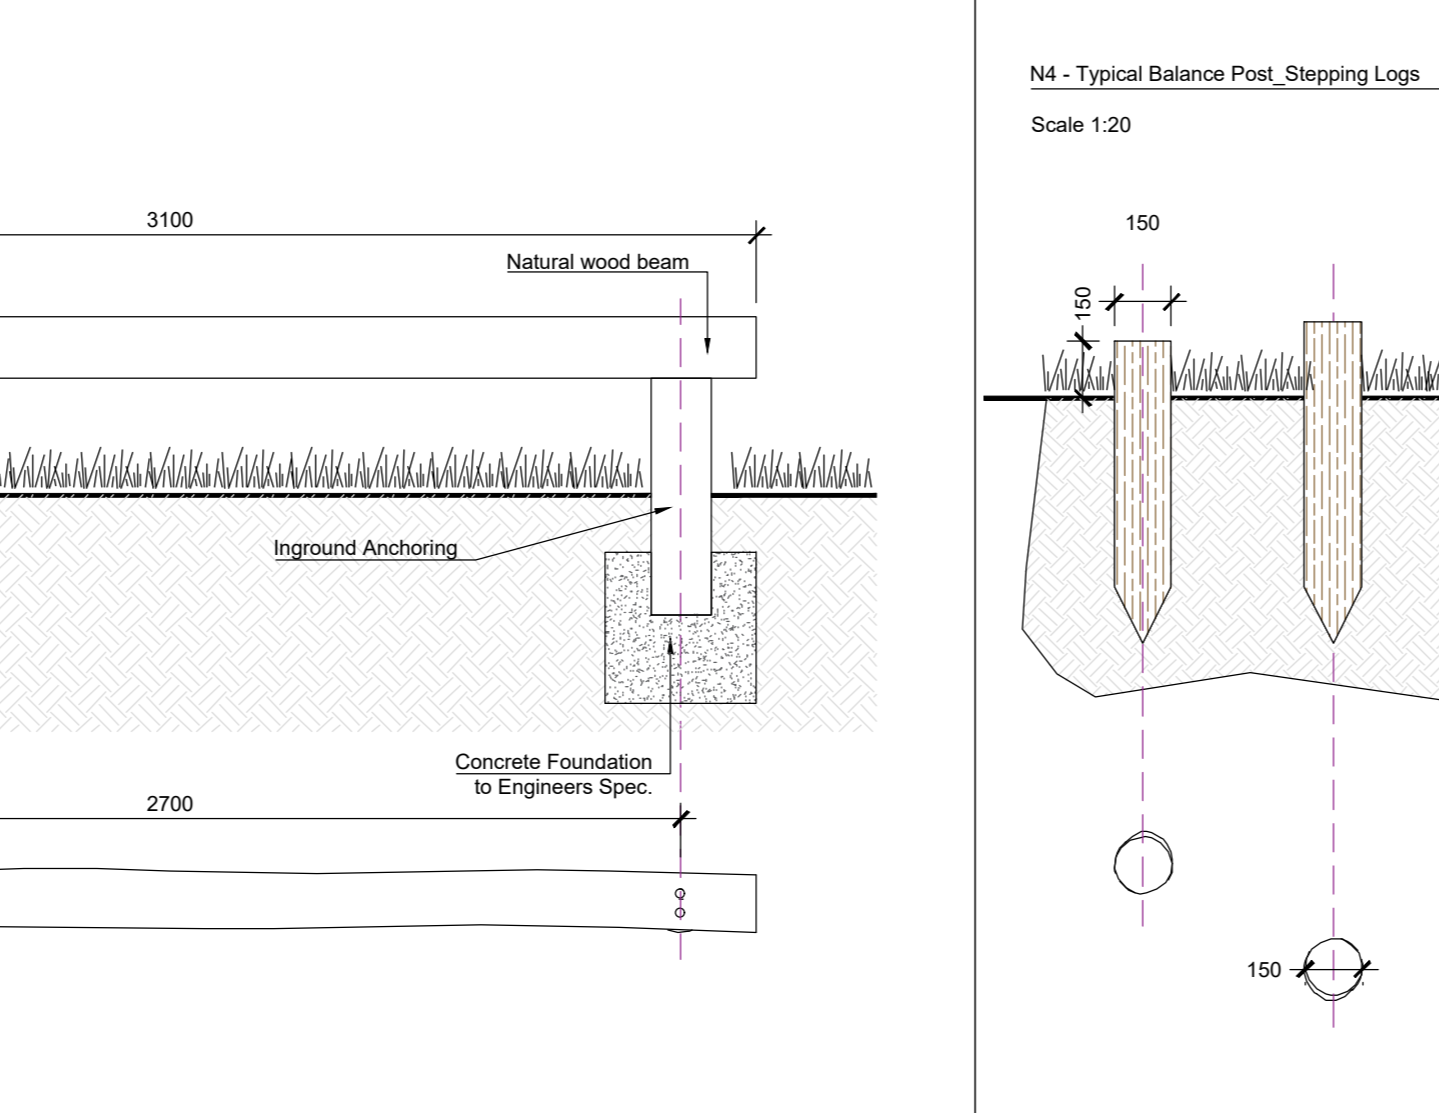


- Play Equipment Type**
- P1 - Group Swing Turno
Hage, Product Ref: 8078148
 - P2 - Rope Pyramid
Richter Spielgerate, Product Ref: 4.19300
 - P3 - Climbing Structure 9
Richter Spielgerate, Product Ref: 6.10509
 - P4 - Agility Trail
Kompan, Product Ref: NR0865
 - P5 - Rocking Horse
Richter Spielgerate, Product Ref: 4.24225
 - P6 - Hut Combination 215
Richter Spielgerate, Product Ref: 2.12150
 - P7 - Slide
Stainless Steel Slide, width = 1 m, height = 1 m
Richter Spielgerate, Product Ref: 3.16200
- Fitness Equipment Type**
- F1 - 'Dip bar'
Lappset, Product Ref: 081007M
 - F2 - 'Pull-up'
Lappset, Product Ref: 081003M
 - F3 - 'Sit-up'
Lappset, Product Ref: 081004M
- Natural Play Elements**
Natural Local Stone Boulders and trunks with different dimensions
- N1 - Seating/Balance Boulders
450mm finished height above ground level
Various heights above ground (max 600mm)
 - N2 - Play Log/Seating
Tree trunks approx. 450mm Ø x 2m length
 - N3 - Balance Beam
Natural wood beam 3.1m length
 - N4 - Stepping Logs
Natural wood stepping log fixed in the soil
 - N5 - Sheep standing Play element
Natural wood equipment
- Note:
Refer to supplier for details, specifications and accessible furniture options.

PLAY EQUIPMENT PRECEDENT IMAGES

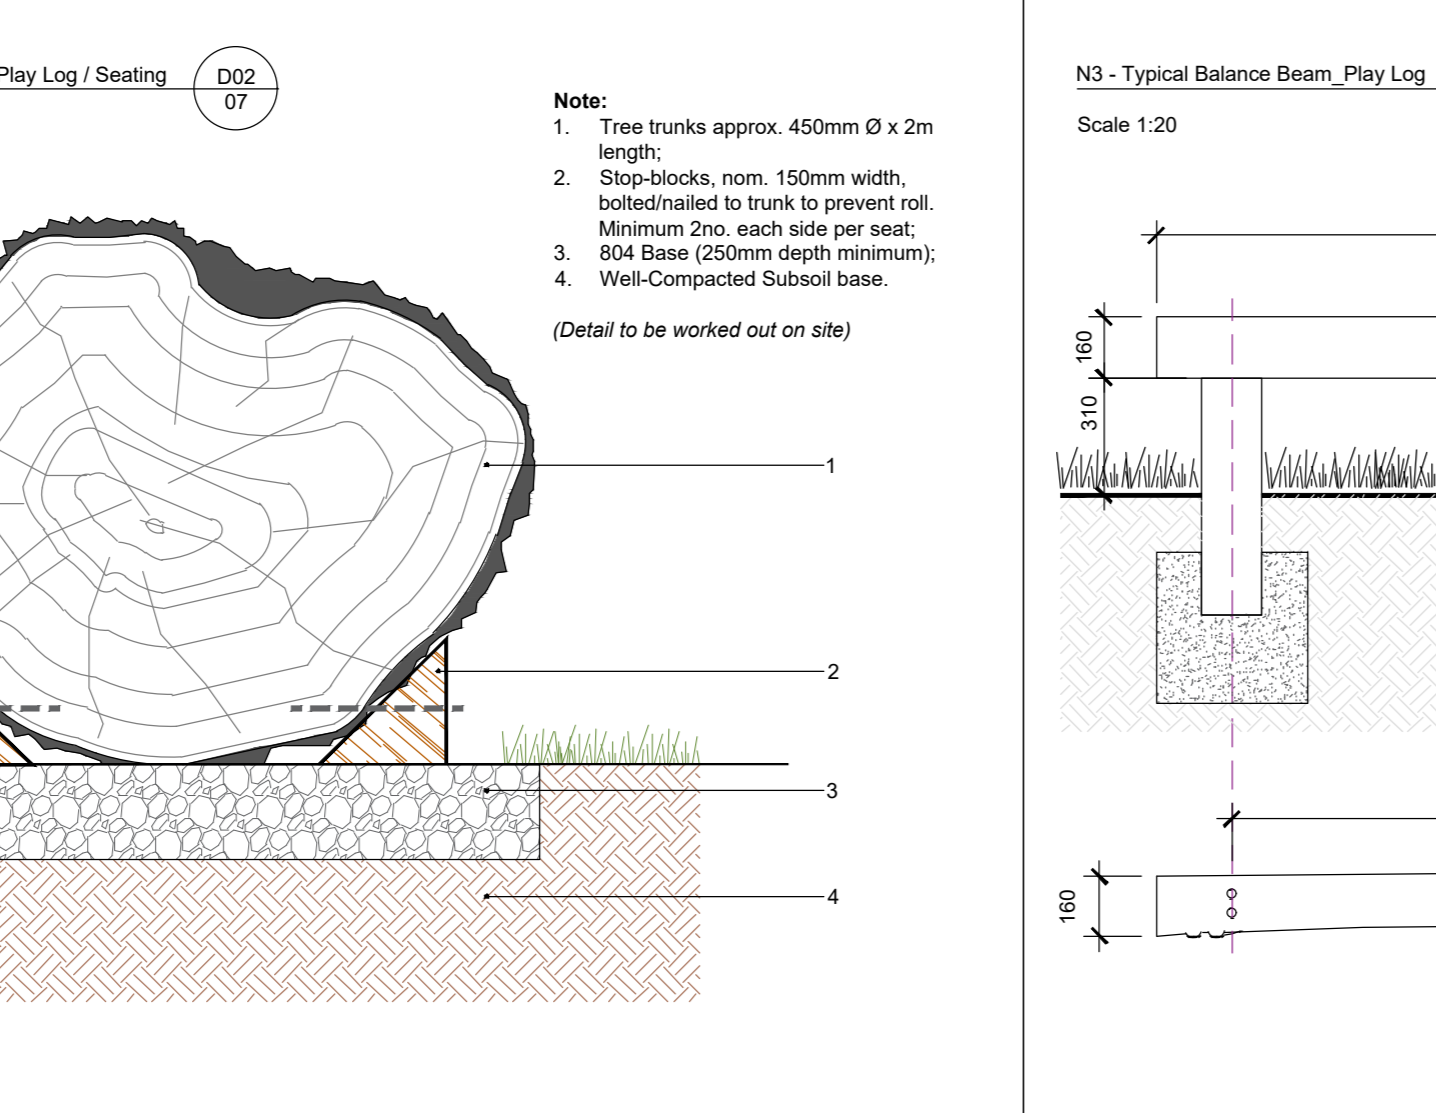

NATURAL PLAY DETAILS

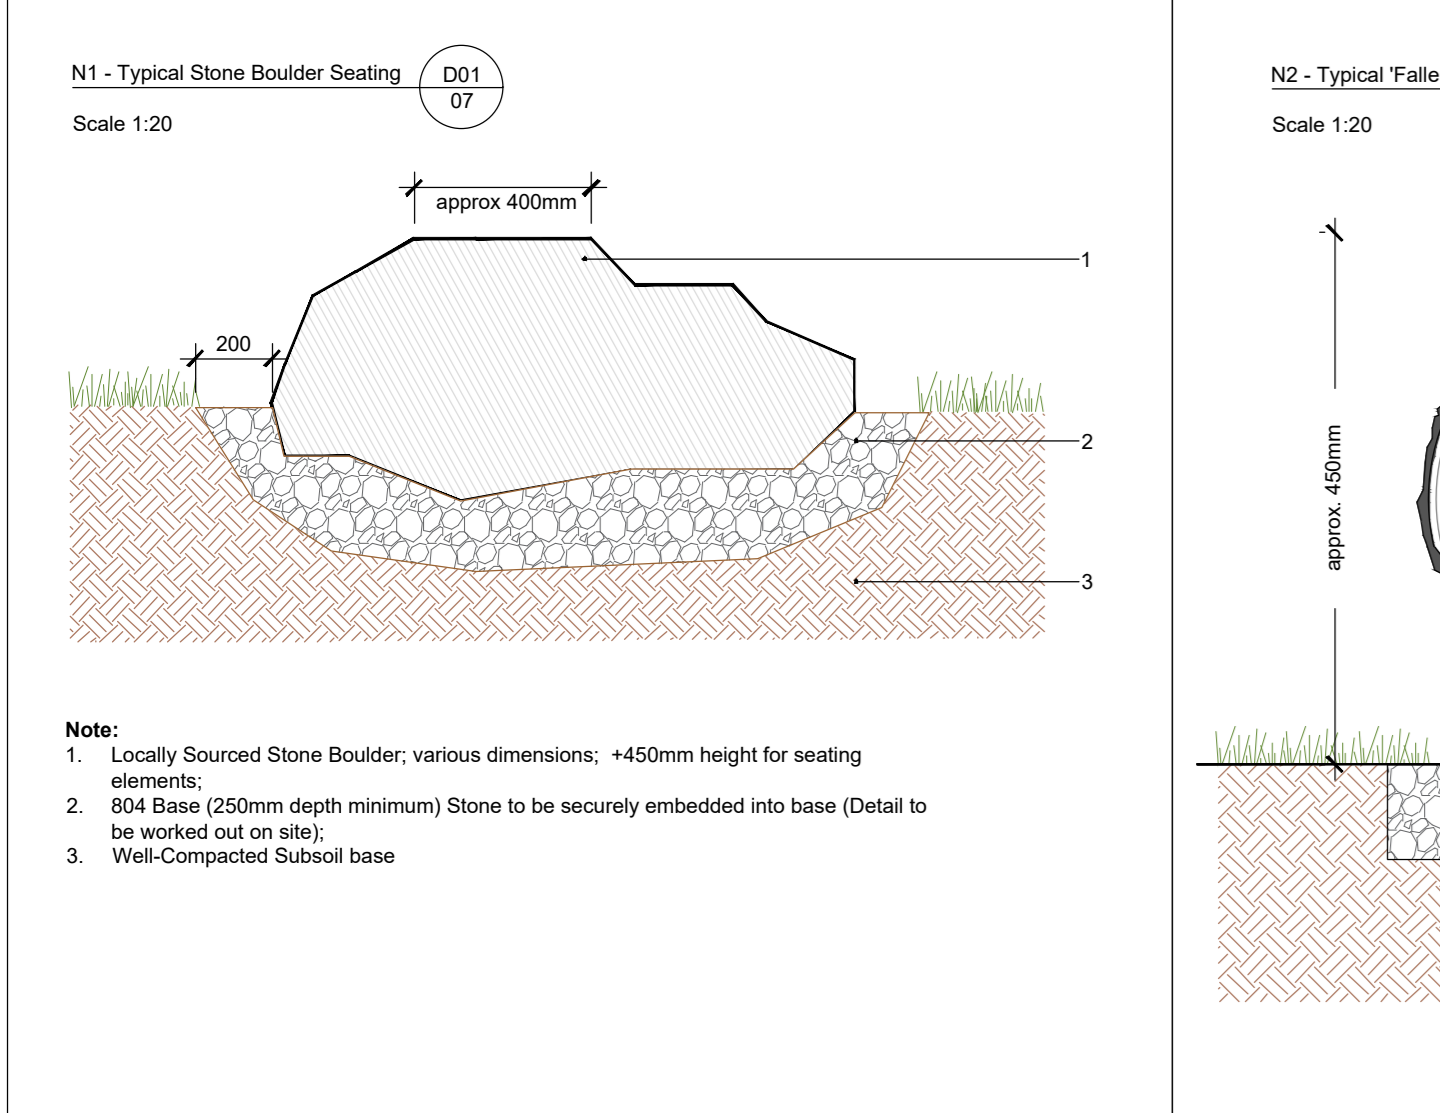

murray & associates
landscape architecture

16 The Square Building
60-62 O'Connell Road
Dublin 3, D03 R923

16 The Square Building
60-62 O'Connell Road
Dublin 3, D03 R923

PROJECT TITLE
RESIDENTIAL DEVELOPMENT
CLONBURRIS

SHEET FILE
Play areas

SHEET NO.
1738_PLC_P_03

SHEET DATE
17/11/22

STAGE
Planning Compliance

DATE
17/11/22

0 17/11/22 Planning Compliance FT/IS MB

1738_PLC_P_00 for Masterplan;
1738_PLC_P_01.1 for Masterplan - 0102;
1738_PLC_P_01.2 for Masterplan - 0202;
1738_PLC_P_02.1 for Boundary Treatment Plan & Details | Residential Boundaries;
1738_PLC_P_02.2 for Boundary Treatment Plan & Details | Open Space Boundaries;
1738_PLC_P_03 for Play Areas;
1738_PLC_P_04.1 for Soft Landscape Plan - 0102;
1738_PLC_P_04.2 for Soft Landscape Plan - 0202;
1738_PLC_P_05 for Removal/Retained/Compensatory Planting Plan;
1738_PLC_D_01 for Soft Landscape and SUDS | Details;
1738_PLC_PP_01.1 for Hedgehog & Tree Protection Plan;
1738_PLC_ExViews_01 for Pre Development Photos and Location Map.