


1. THIS DRAWING IS TO BE READ IN CONJUNCTION WITH ALL RELEVANT ARCHITECTS AND ENGINEERS DRAWINGS AND SPECIFICATIONS.
2. DO NOT SCALE THIS DRAWING. ANY AMBIGUITIES, OMISSIONS AND ERRORS ON DRAWINGS SHALL BE BROUGHT TO THE ENGINEERS ATTENTION IMMEDIATELY. ALL DIMENSIONS MUST BE CHECKED / VERIFIED ON SITE.
3. ALL DIMENSIONS ARE IN MILLIMETRES UNLESS NOTED OTHERWISE.
4. FOR GENERAL NOTES REFER TO DRAWING.

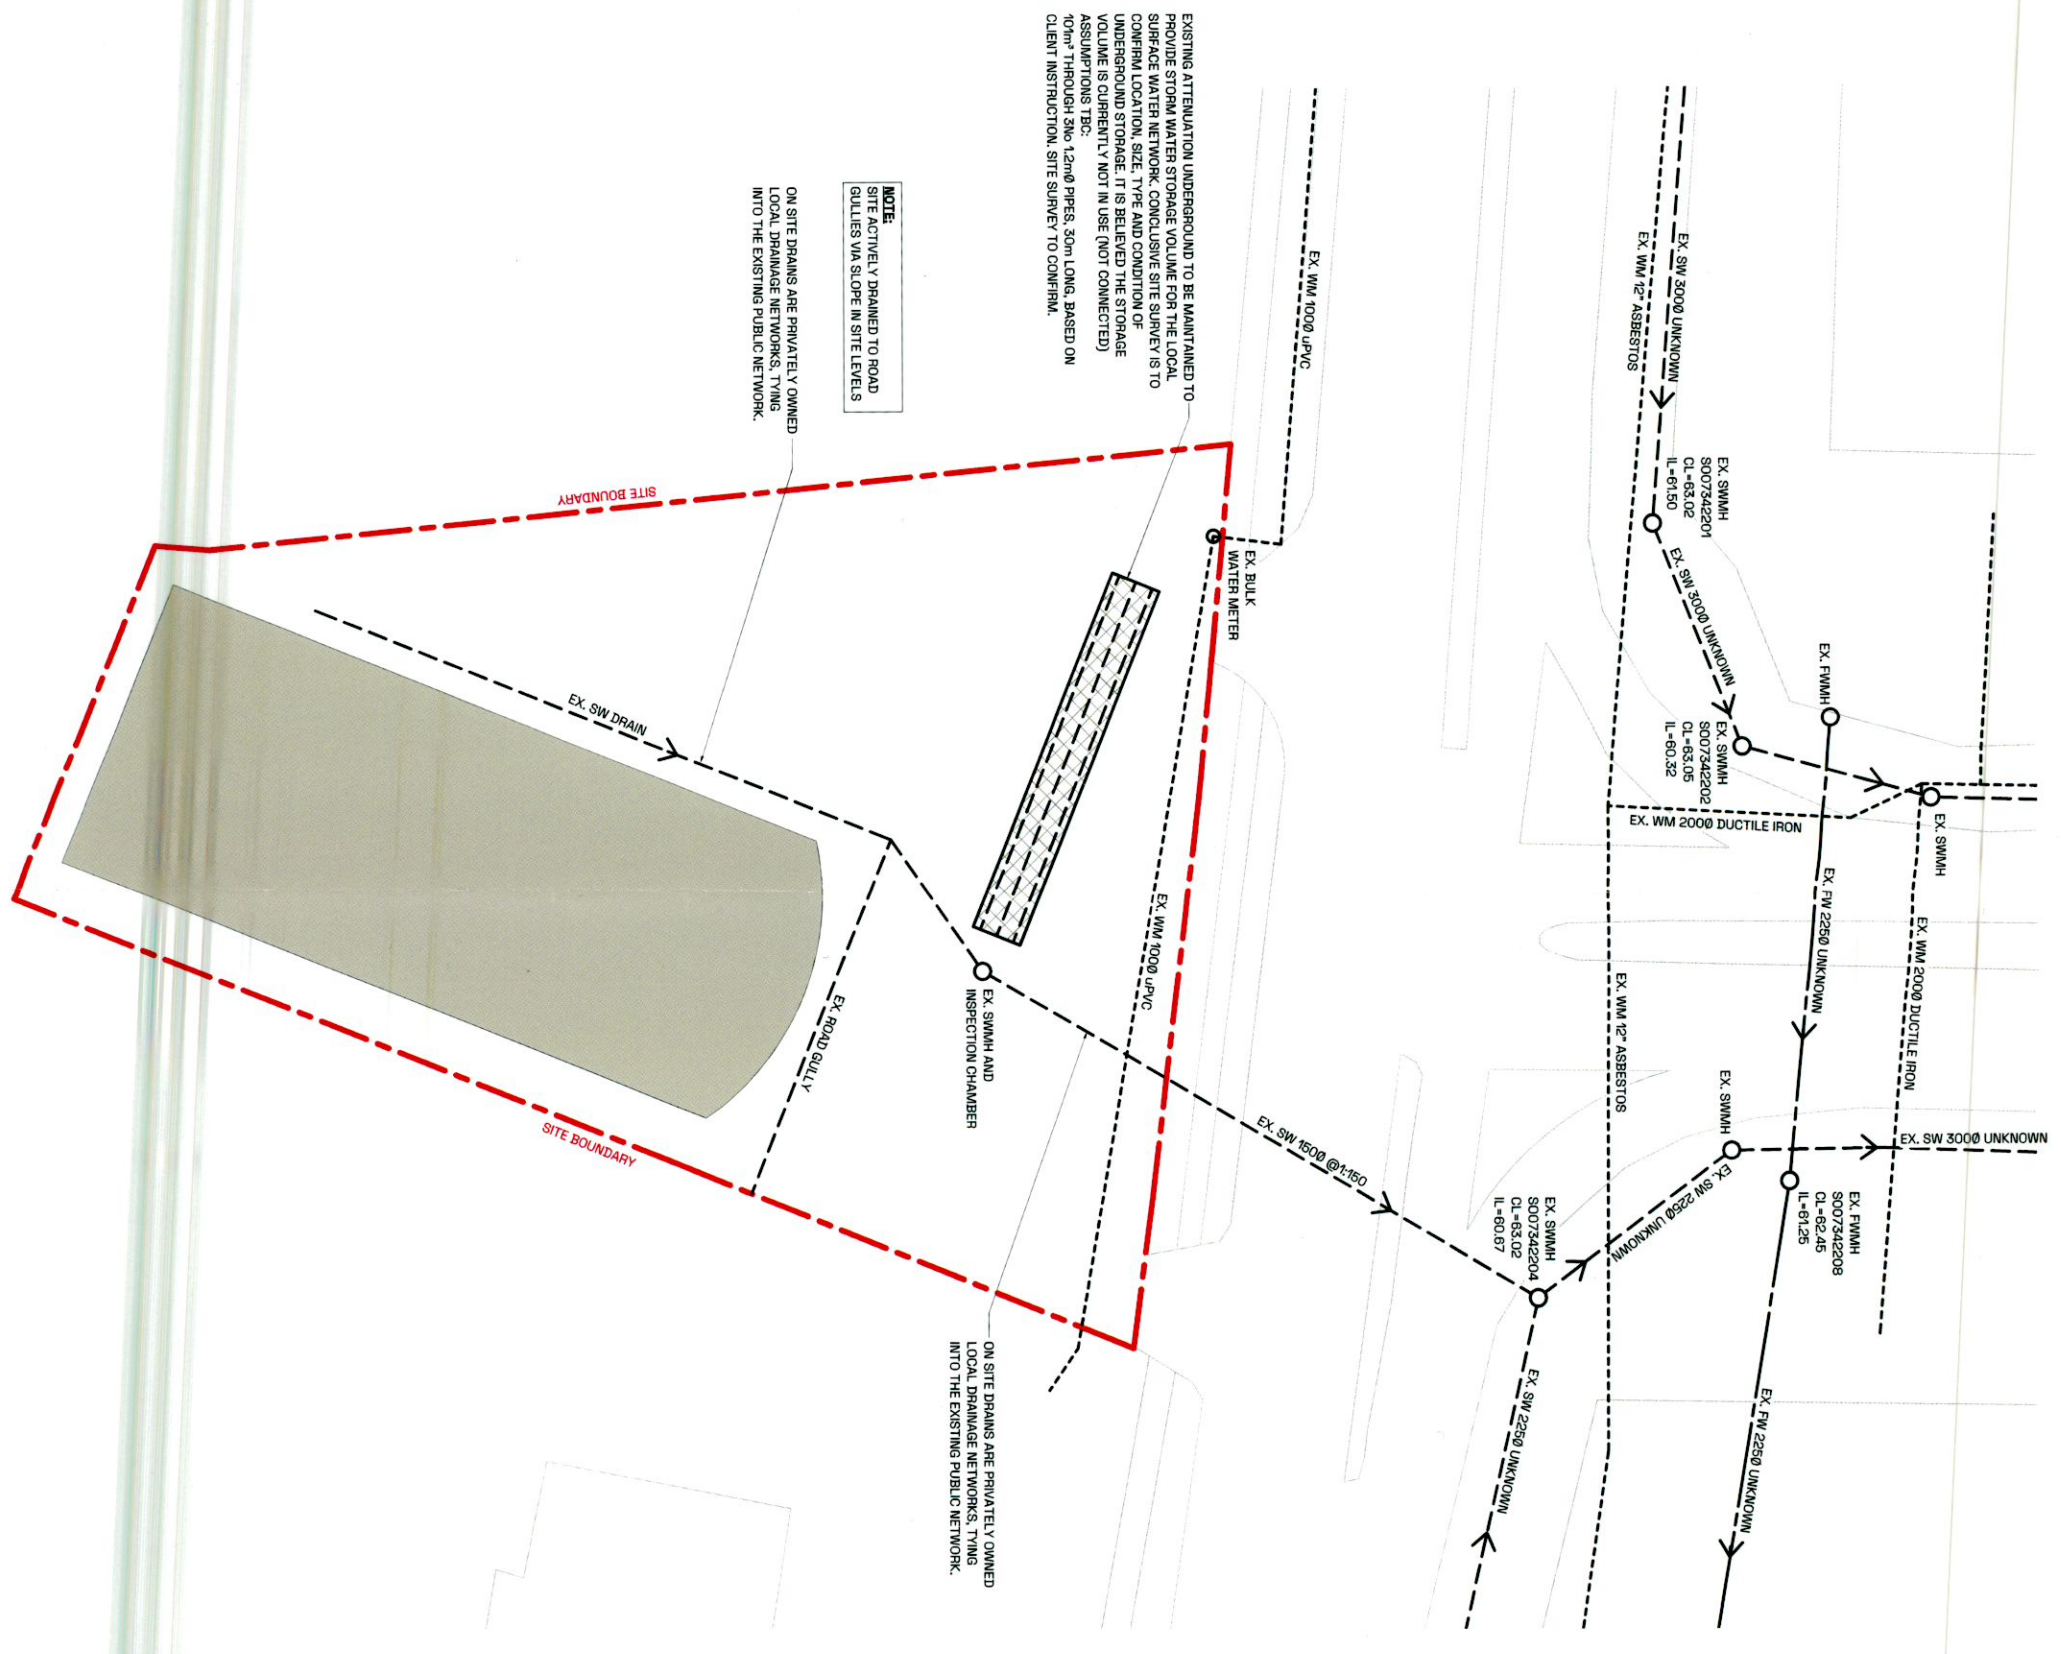

**EXISTING DRAINAGE INFRASTRUCTURE**  
1:300

PROJECT:		LARKFIELD HOUSE	
TITLE:		EXISTING DRAINAGE INFRASTRUCTURE	
SCALE AT A4:		1:300	
DATE:	DESIGNED BY:	DATE:	CHECKED BY:
AUG 22	RPH		EH
REVISION NO:	DESCRIPTION:	DATE:	BY:
22074-TNT-XX-FN-DR-C-92000	PO1	24.08.22	RPH

STATUS: **PLANNING**

PROJECT: LARKFIELD HOUSE

TENT ENGINEERING